
 


Notes

- Details of existing areas of construction are indicative and are included for information only.
- Fixings, waterproof membranes, vapour barriers, drips, flashings, sealants and other weathering items have been omitted for clarity.
- All levels and dimensions will need to be checked on site prior to construction.

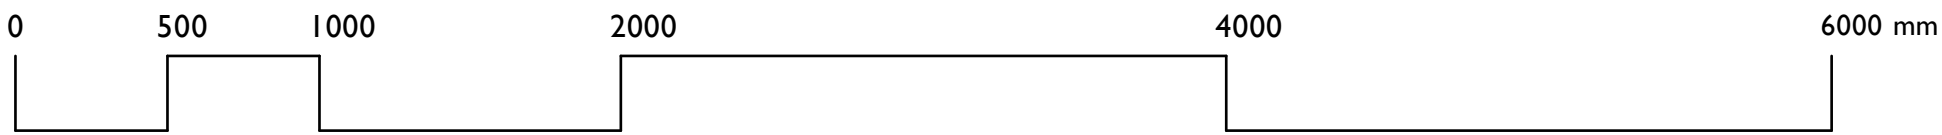

project title	15 Rudall Crescent London NW3 Existing Ground Floor Plan		smerin architects The Studio 28 Killyon Road London SW8 2XT contact@smerin.co.uk www.smerin.co.uk
scale	1:50 at A3	project number	A502
date	25.04.16	drawn by	PS
drawing status	Survey	checked by	PS
drawing number	PL 103	revision	-