



**Ground Floor**


ST GILES HIGH STREET

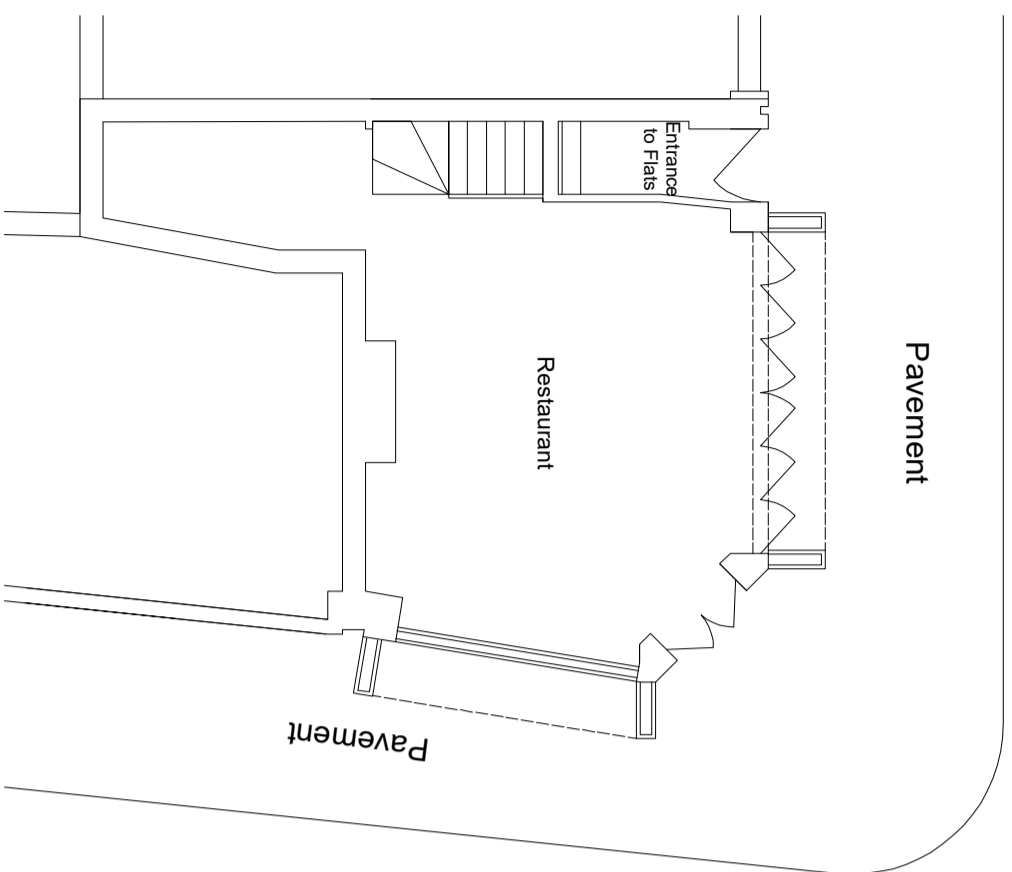


**First Floor**

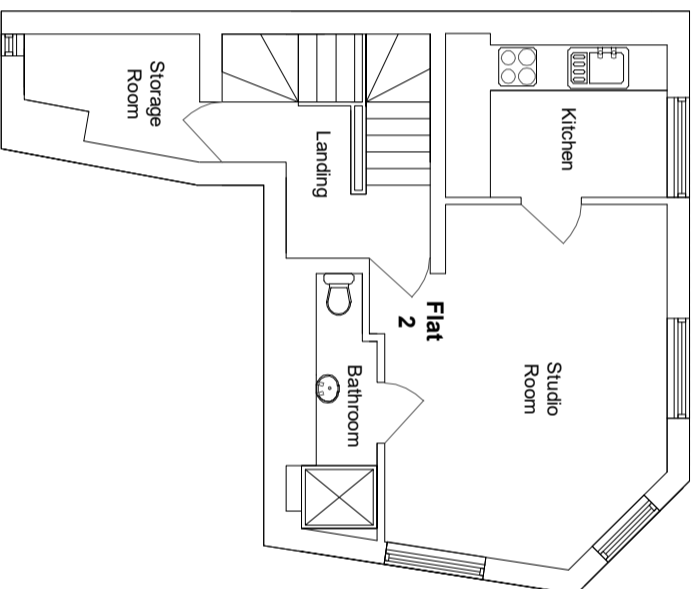

**Second Floor**

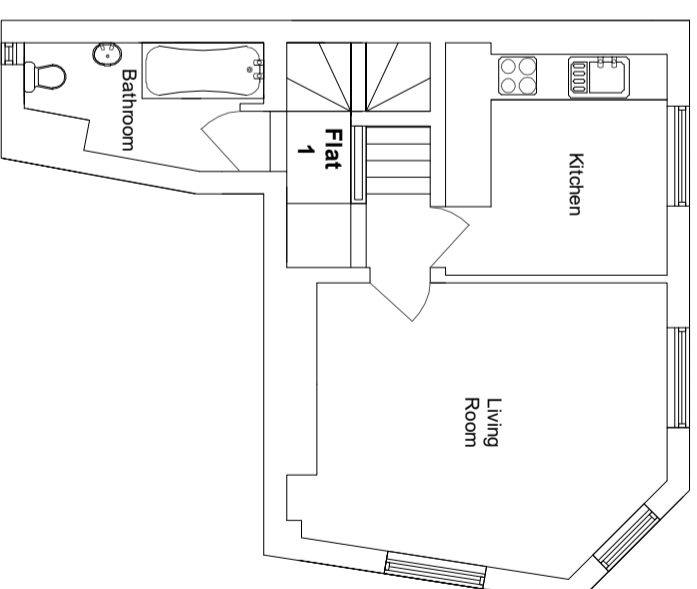


**Third Floor**

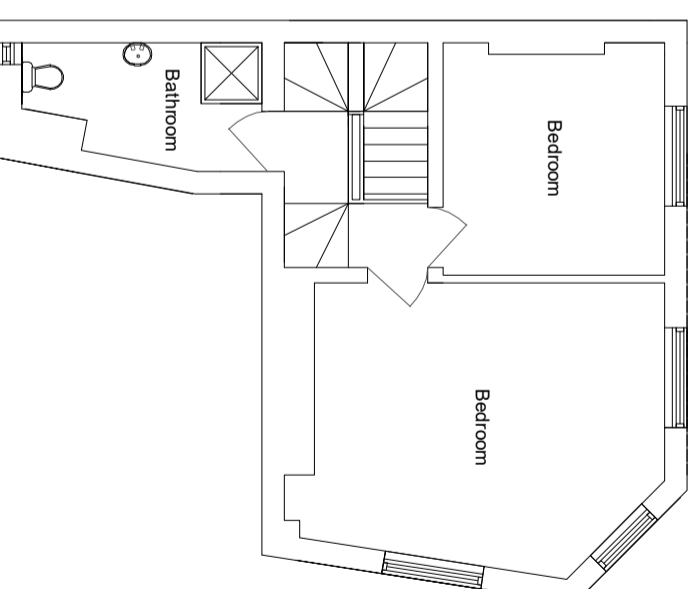

**NOTES:**

Existing - Floor Plans

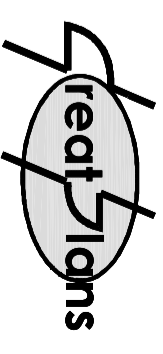


Contacts:  
Tel: 07976 928 789  
E-Mail: joel.gray@greatplans.co.uk

Client:  
PixelinkLink Limited  
3rd Floor  
9 White Lion St  
London  
N1 9PD

Location:  
64  
St Giles High Street  
London  
WC2H 8LE

Scale: 1:100 @ A3

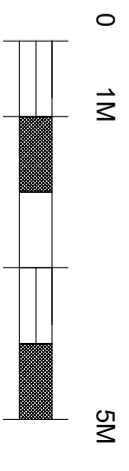

Date: Drawn By:

03-04-17 Joel Gray

Drg No: 01