




scale



revisions

--	PLANNING	03.04.17
----	----------	----------

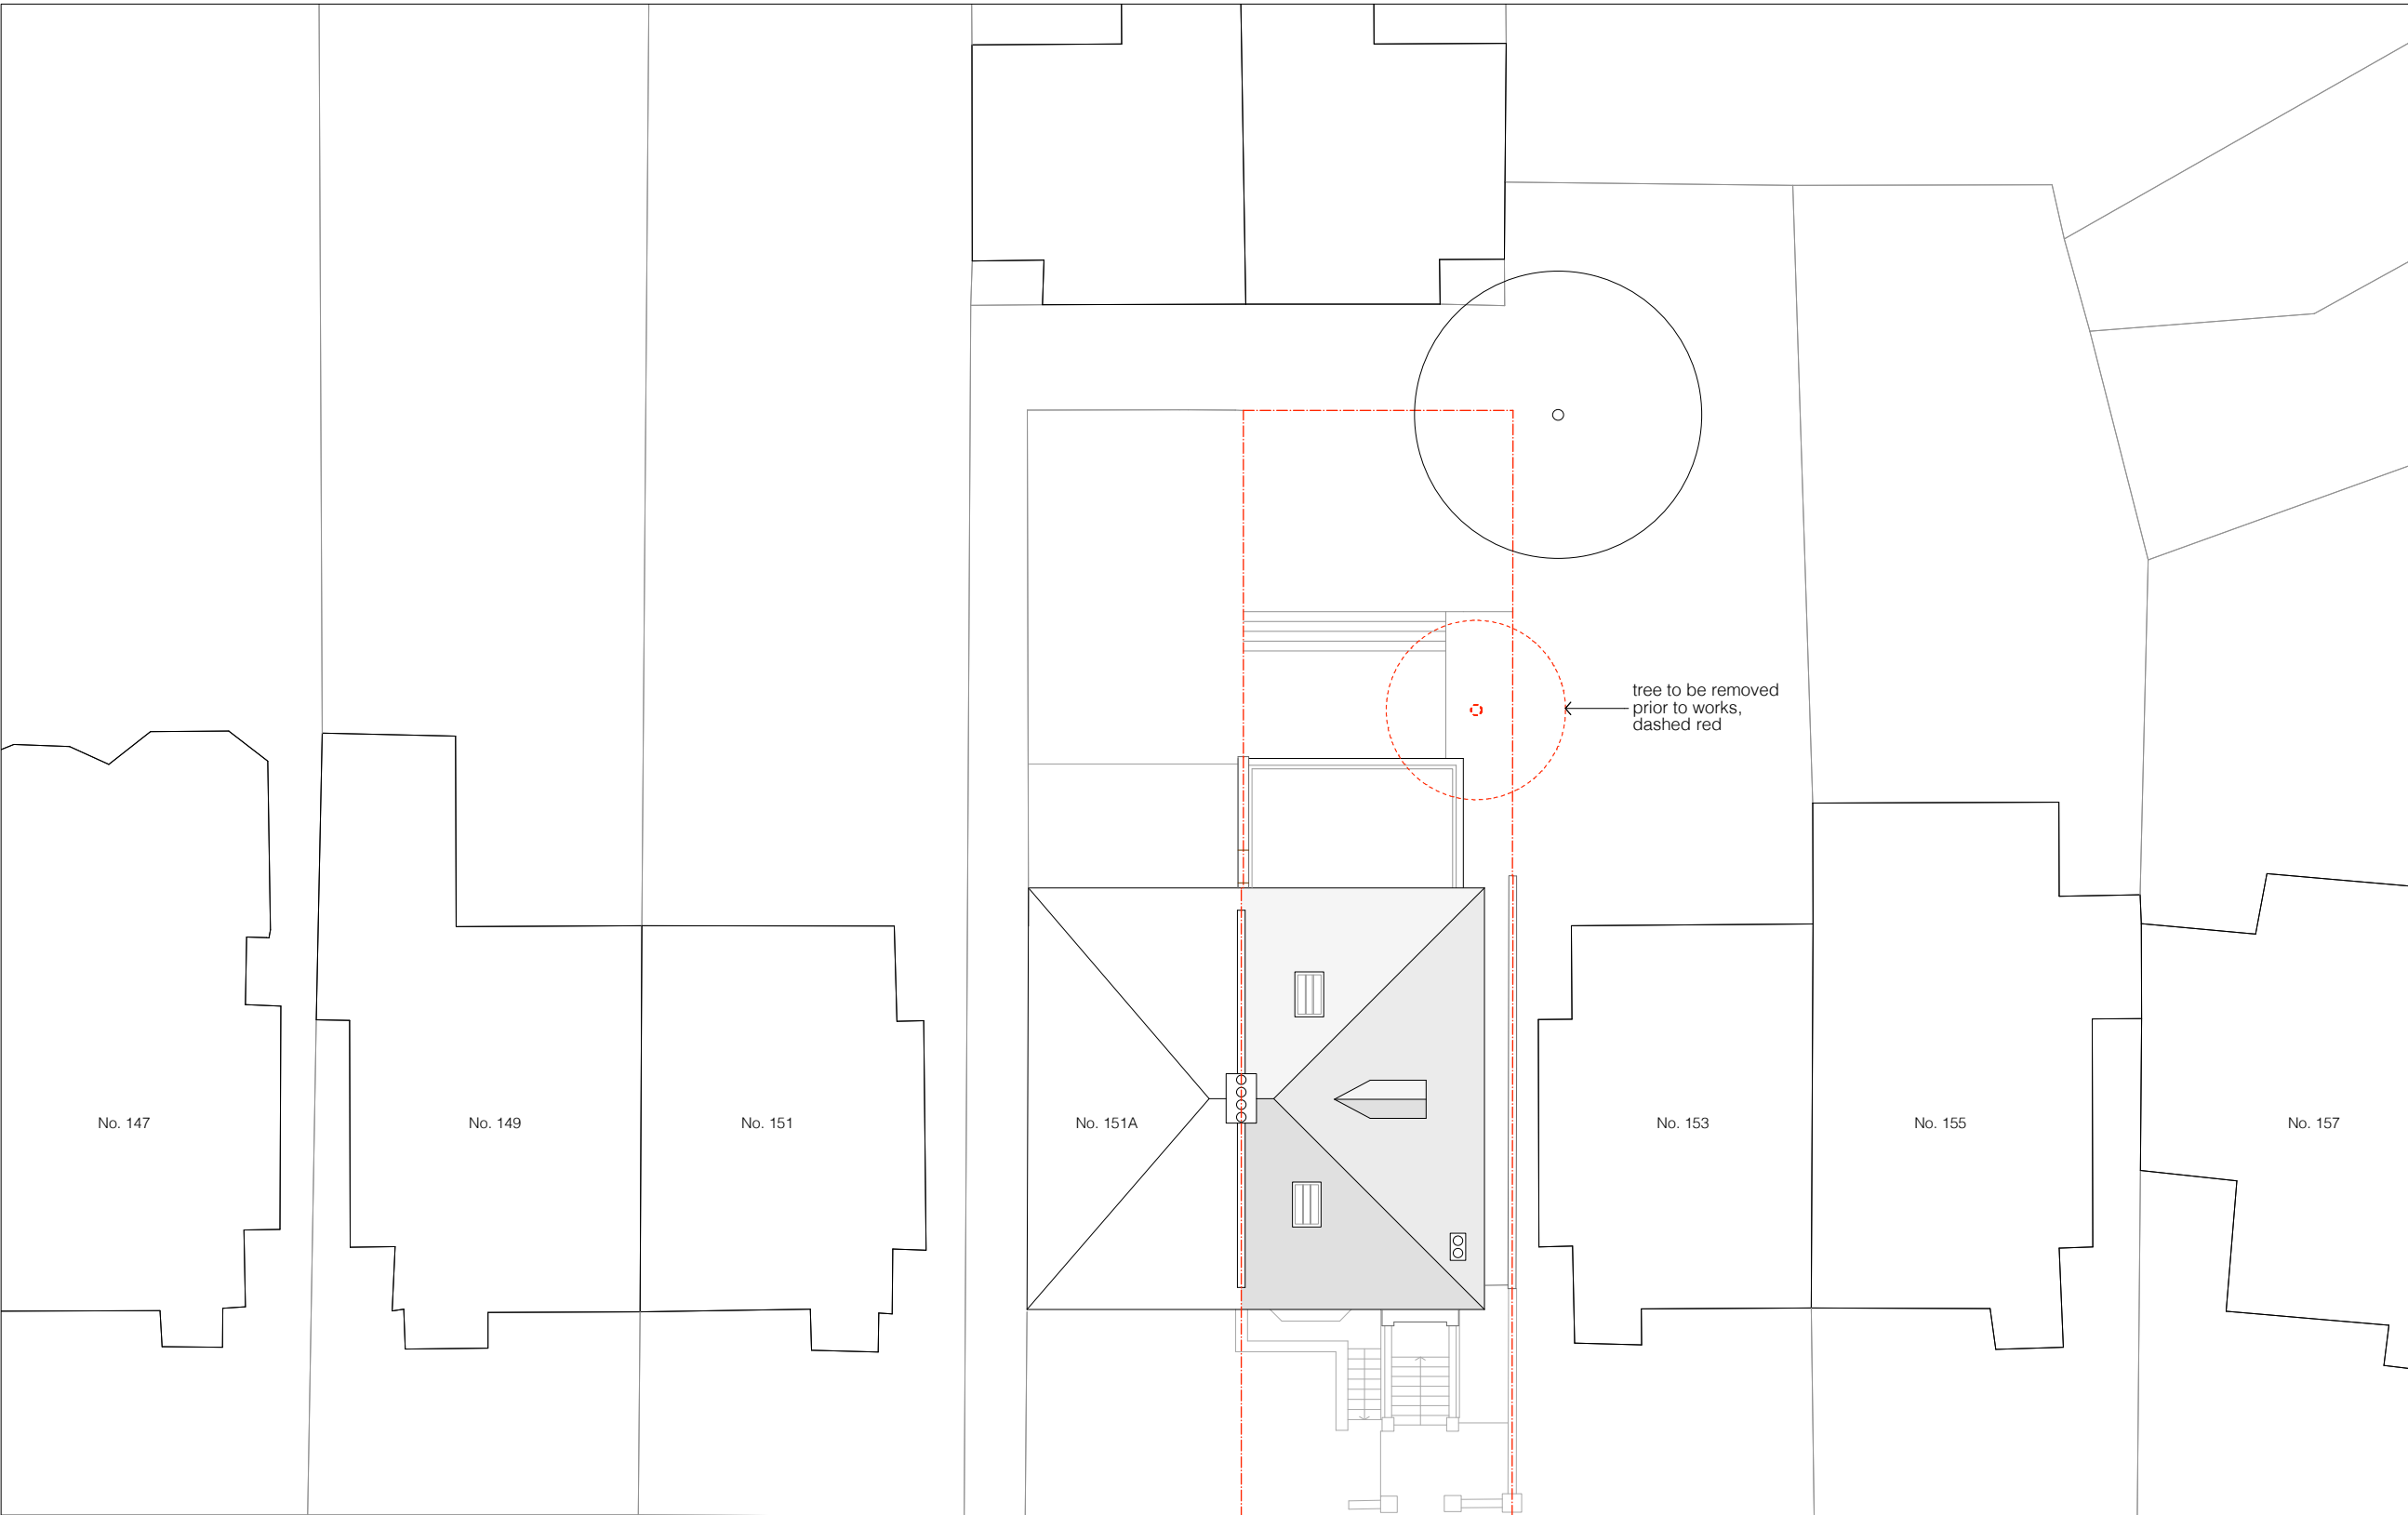

FOR PLANNING

client	
Alex Bartfeld	
scale	
1:200 at A3	
project	
151B King Henry's Road	
drawing title	
Proposed Site Plan	
drawing no	rev
1606_PL_020	-

KING HENRY'S ROAD

STUDIOCARVER

37 Alfred Place
London WC1E 7DP
T: 020 7096 1257
E: mail@studiocarver.co.uk
W: www.studiocarver.co.uk