



ROOF PLAN: PROPOSED

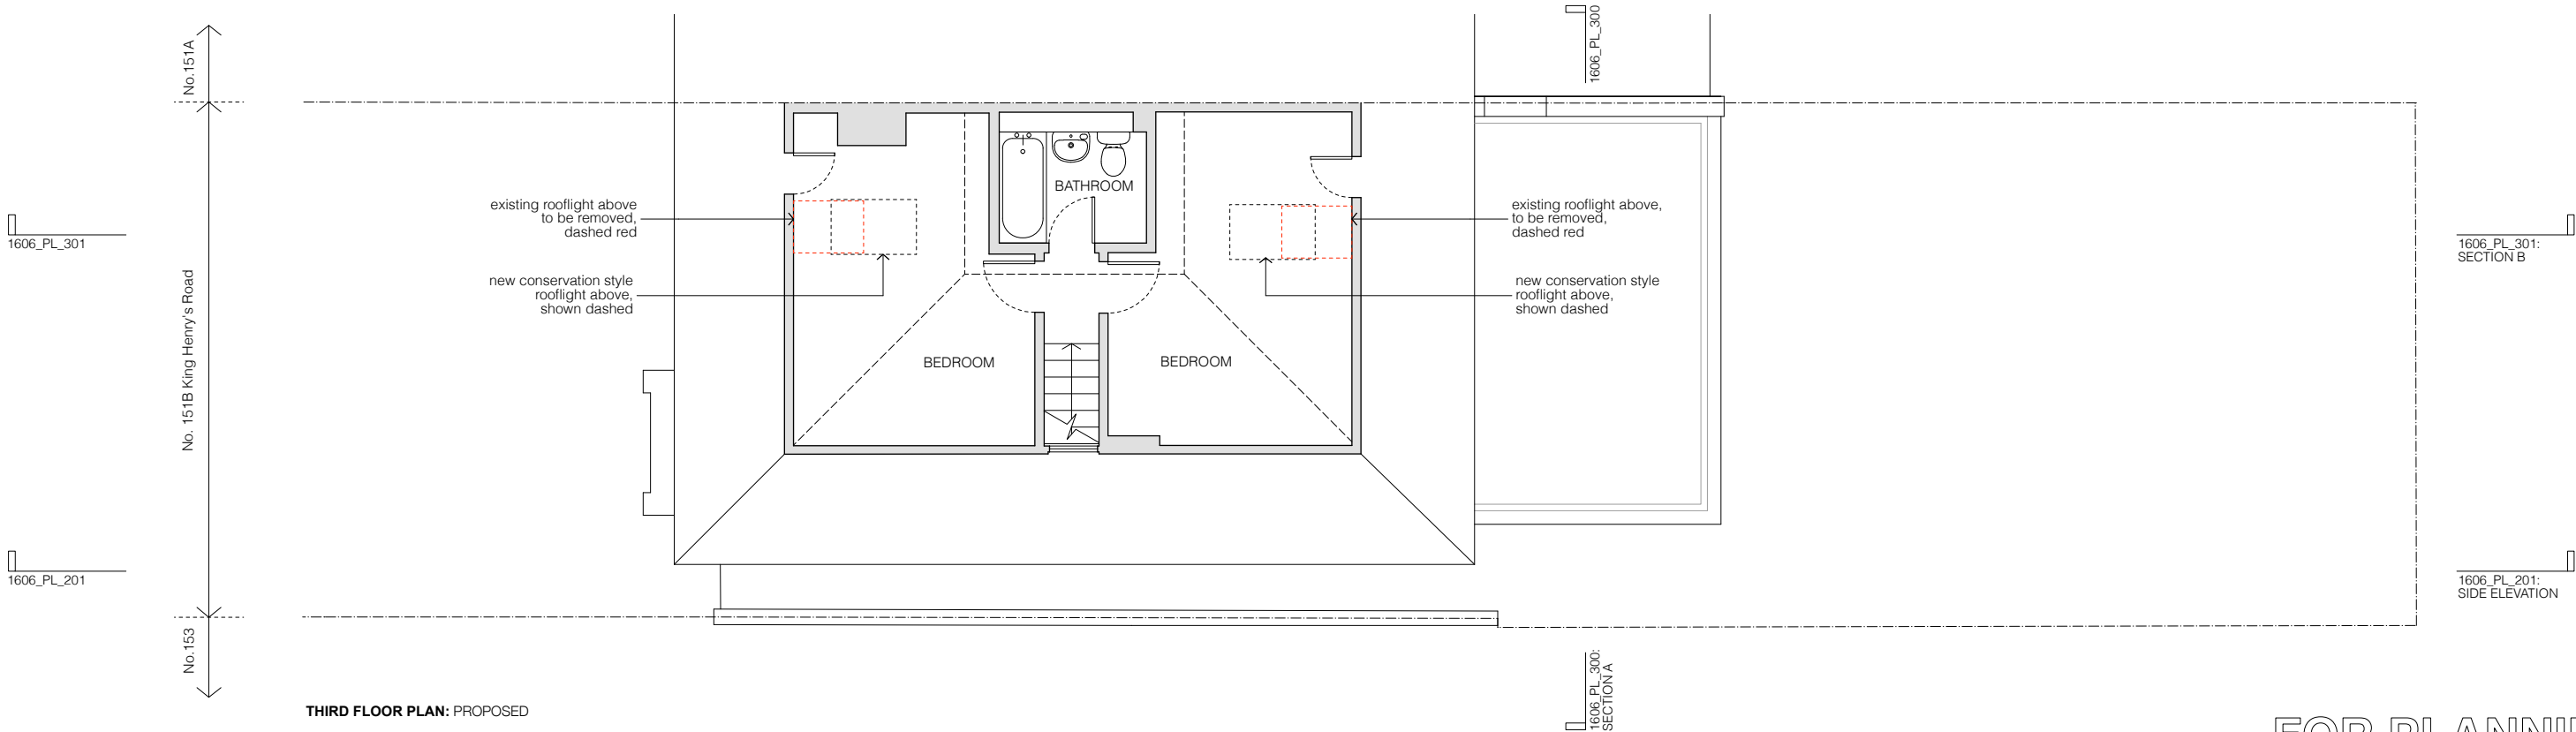

THIRD FLOOR PLAN: PROPOSED

 

client	Copyright STUDIOCARVER Ltd. Registered Office: 37 Alfred Place, London WC1E 7DP Registered in England and Wales No. 7866692		
Alex Bartfeld	No implied license exists. This drawing should not be used to calculate areas for the purpose of valuations. All dimensions to be checked on site by contractor and such dimensions to be their responsibility. When in doubt ask.		
scale	All work must comply with relevant British Standards and Building Regulation requirements. Drawing errors and omissions to be reported to architect immediately.		
1:100 at A3			
project			
151B King Henry's Road			
drawing title			
Proposed Third Floor + Roof Plans			
drawing no	rev		
1606_PL_102			
		37 Alfred Place London WC1E 7DP	
		T: 020 7096 1257 E: mail@studiocarver.co.uk W: www.studiocarver.co.uk	

FOR PLANNING

STUDIOCARVER