


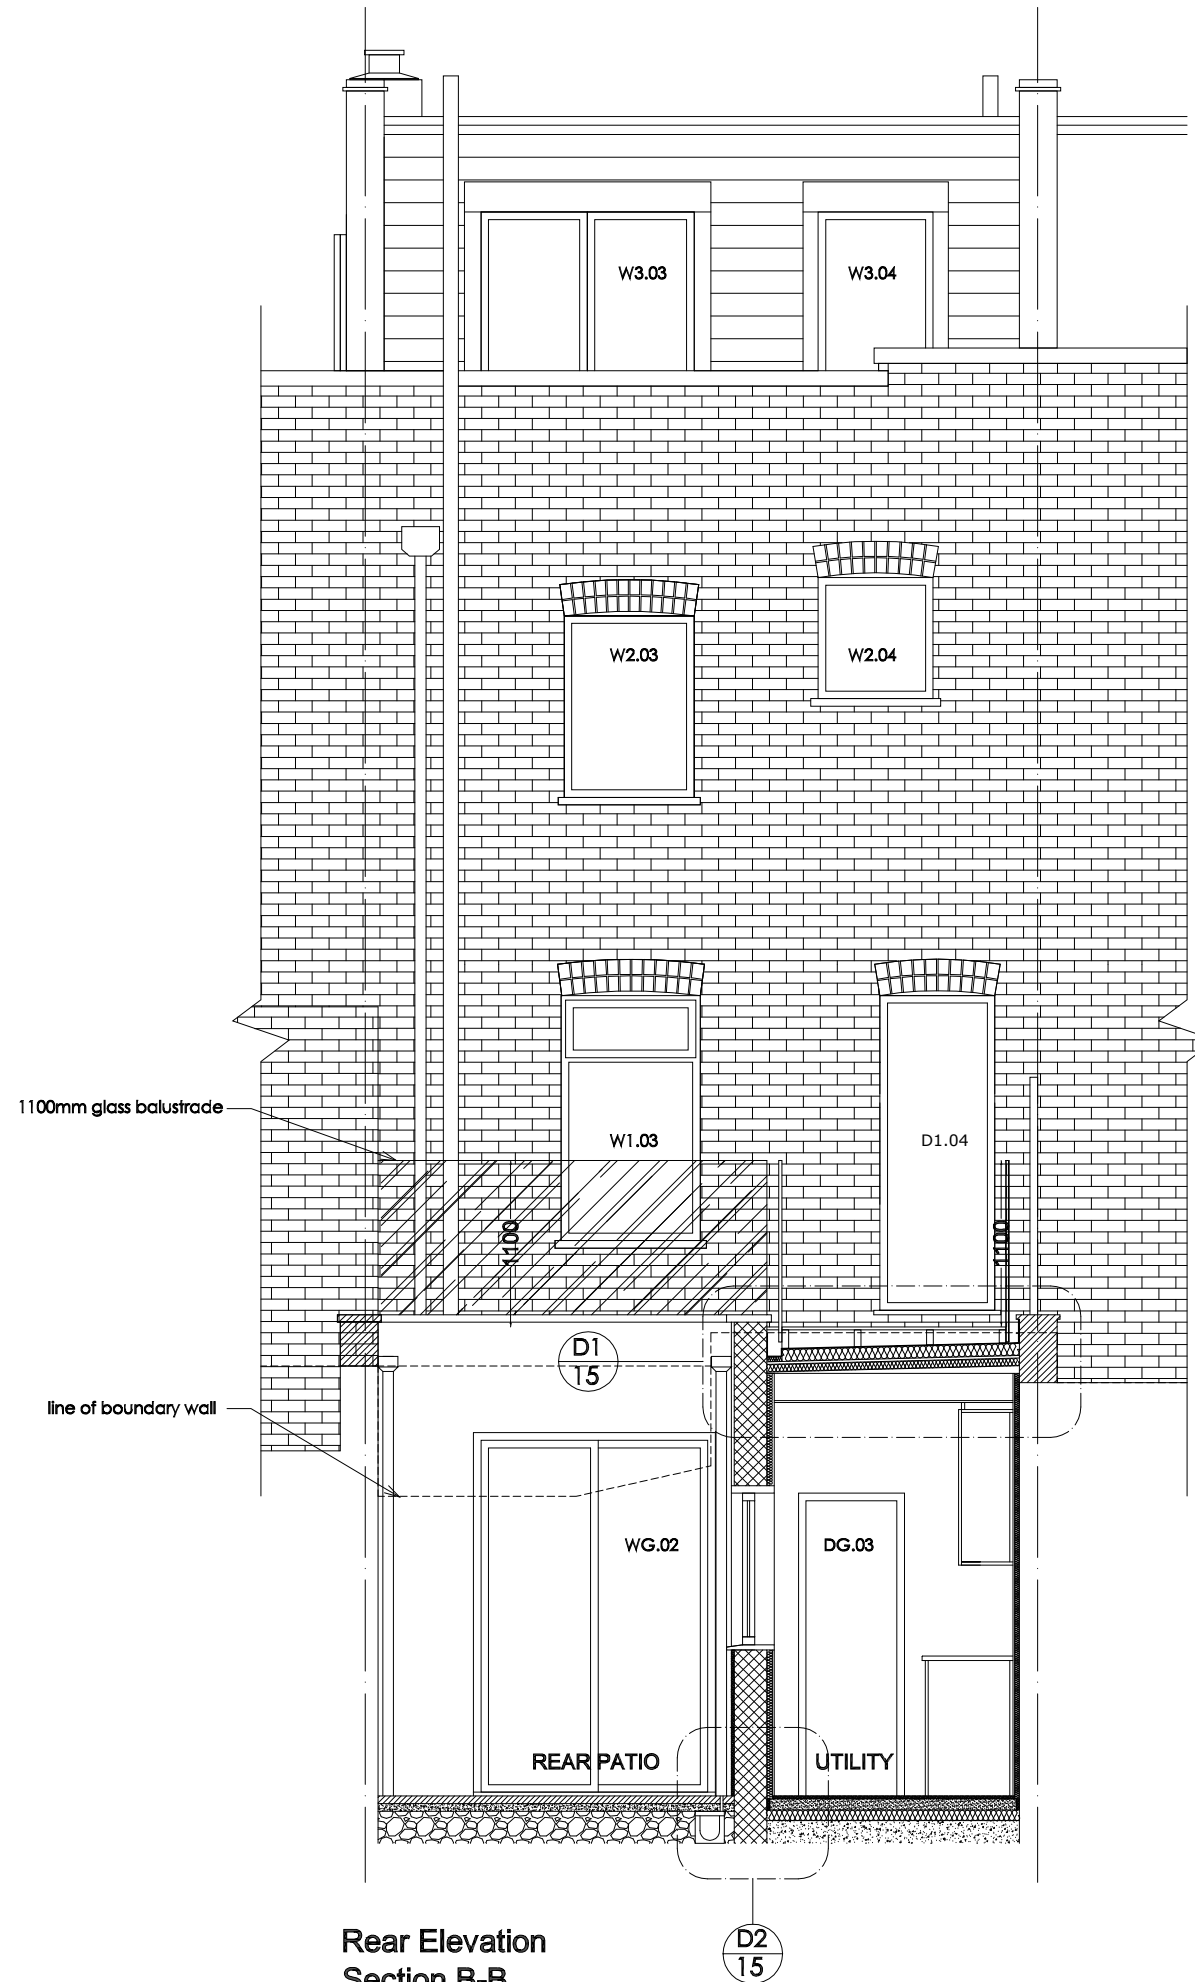

General ///
All dimensions in
millimetres unless
otherwise indicated.
Do not scale from this
drawing

GET TURNER
CONSTRUCTION

267 Poyser Street, London, E2 9RF
info@getturner.co.uk
020 7739 0044

Rear and loft extension
at 28 Rousden Street, NW1 0ST, London
for Dan Gibson & Mererid Davies

REAR ELEVATION/
SECTION B-B
as PROPOSED
SCALE 1:50 @A3
28th MARCH 2017
1397/14-03 REV.C

0 2m