




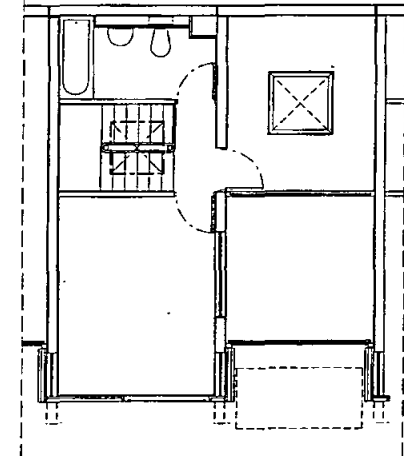

EXISTING SECOND FLOOR PLAN

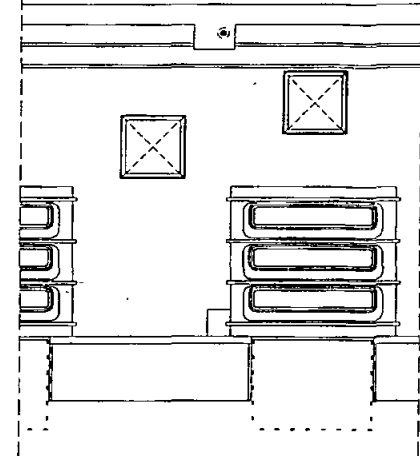

EXISTING ROOF PLAN

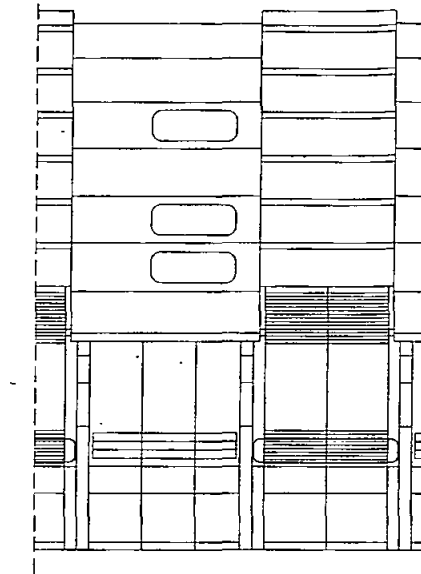

EXISTING NORTH ELEVATION



PROPOSED SECOND FLOOR PLAN



PROPOSED ROOF PLAN



PROPOSED NORTH ELEVATION

Project
GRAND UNION WALK
ROOF TERRACES

Client
GLW RESIDENTS

Title
EXISTING & PROPOSED
PLANS AND ELEVATIONS


Drawn	LLM	Checker
-------	-----	---------

Scale 1:50

Drg no GUN-PL-08


Revisions					
Checked					

2003/1569/P

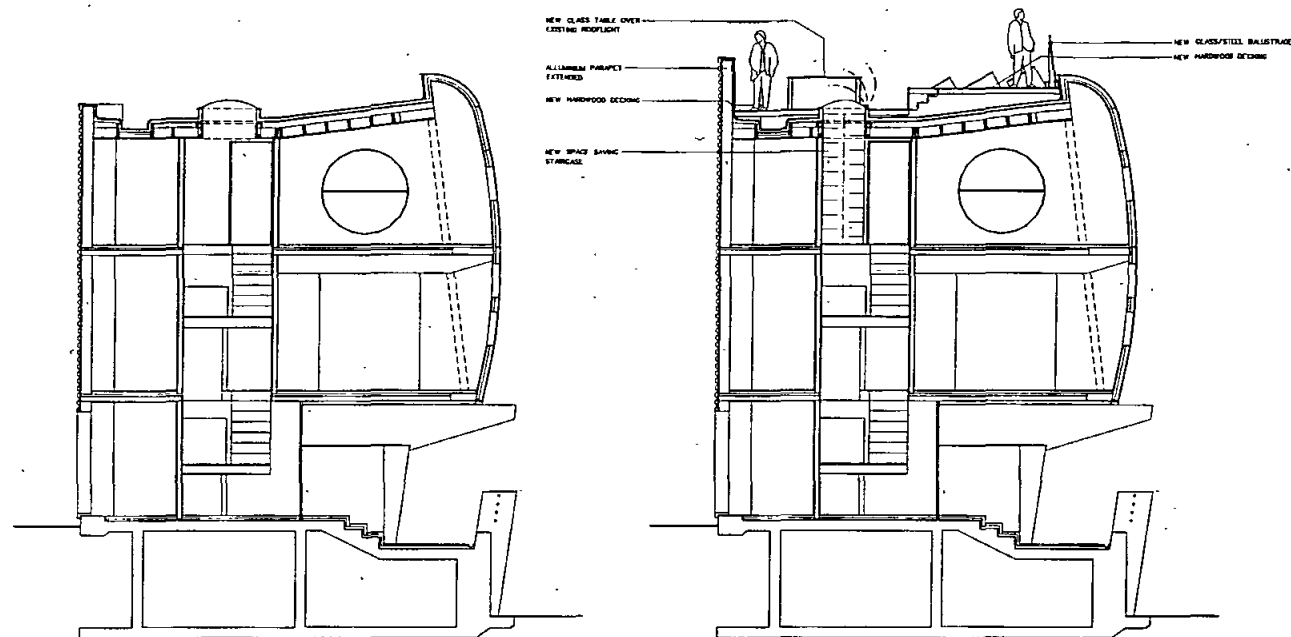


EXISTING SECTION A-A

PROPOSED SECTION A-A

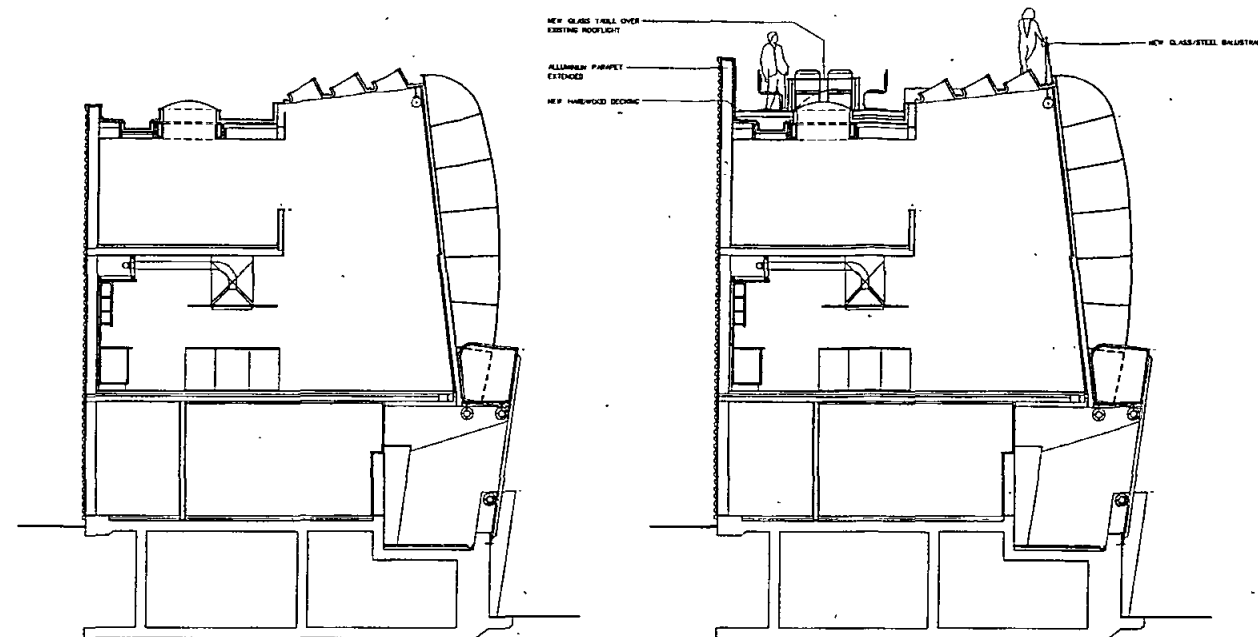


EXISTING SECTION B-B

PROPOSED SECTION B-B

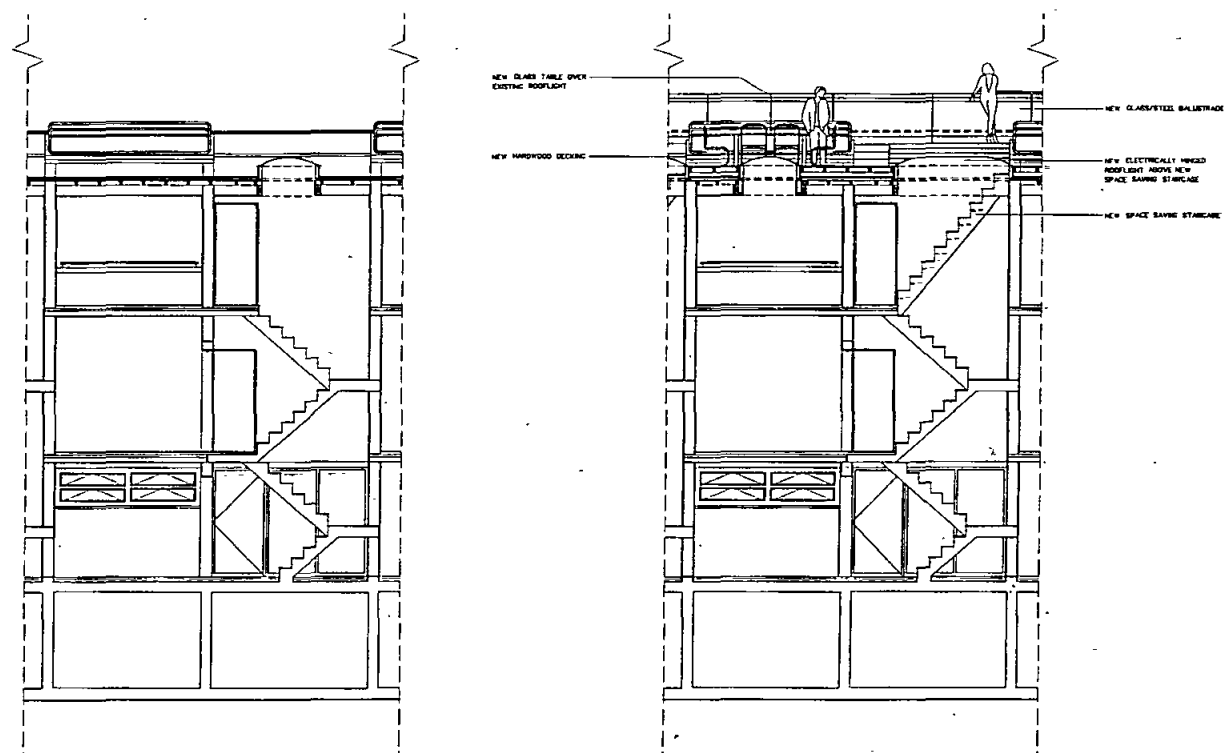

EXISTING SECTION C-C

PROPOSED SECTION C-C

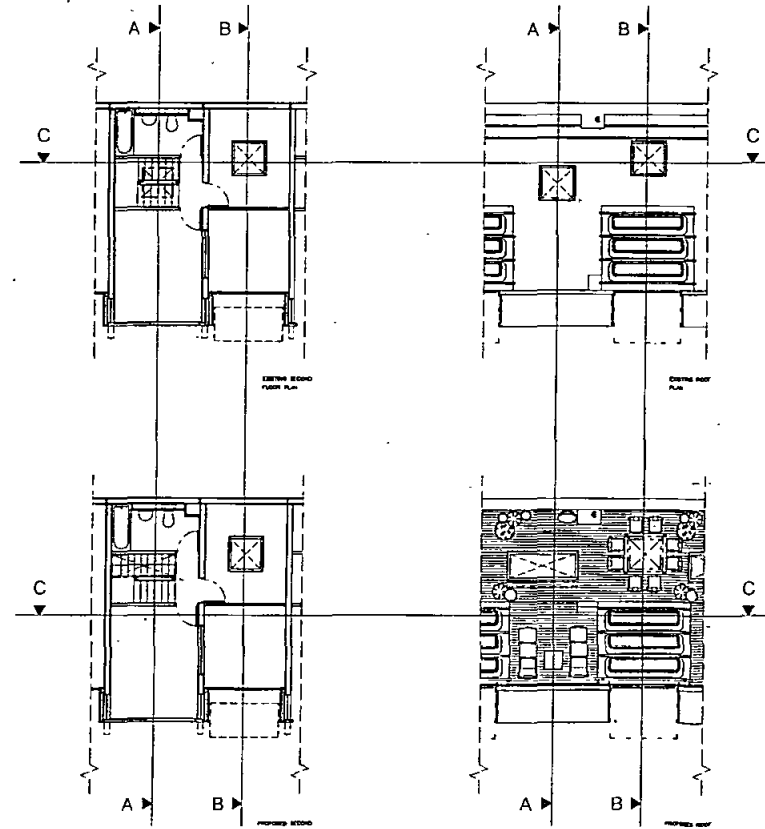

SECTION KEY PLANS
NTS

Project
GRAND UNION WALK
ROOF TERRACES


Client
GLW RESIDENTS

Title
EXISTING & PROPOSED
SECTIONS


Drawn L.H. Checker
Date APRIL 2003
Scale 1/8" = 1'-0" @ND
Dwg no. GLW-PL-04

Revisions
Checked

2003/1569/P

 


PROPOSED SECOND FLOOR PLAN

 


PROPOSED ROOF PLAN


2003/1569/P

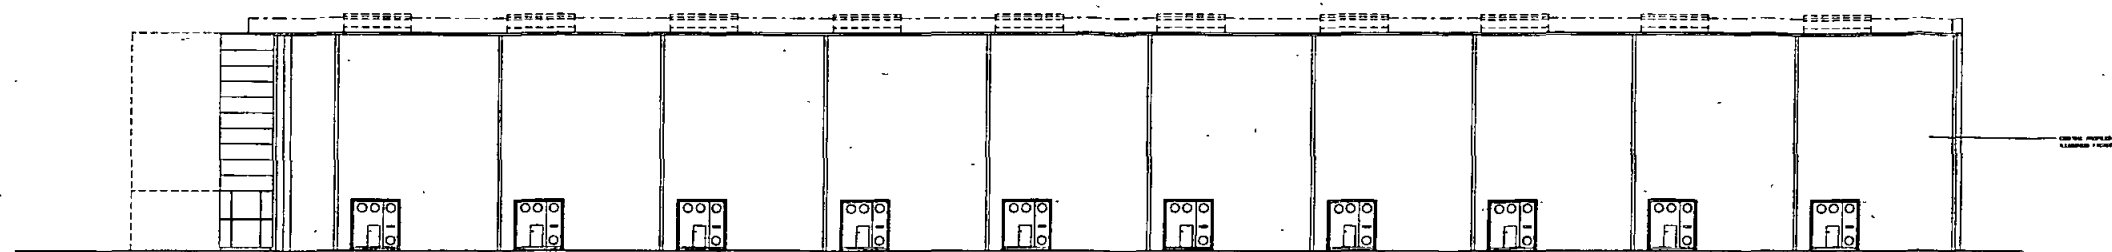


EXISTING SOUTH ELEVATION

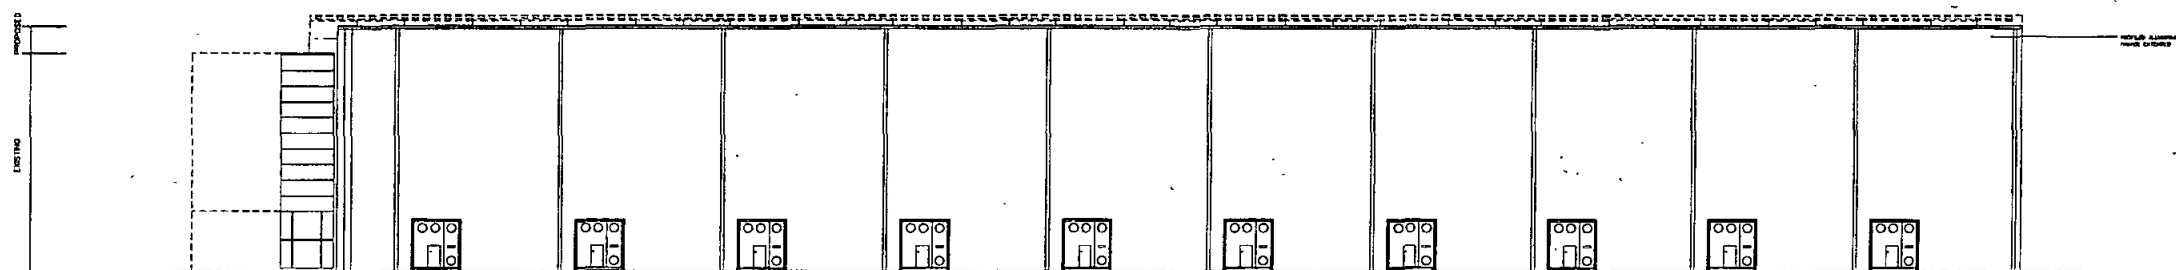

PROPOSED SOUTH ELEVATION

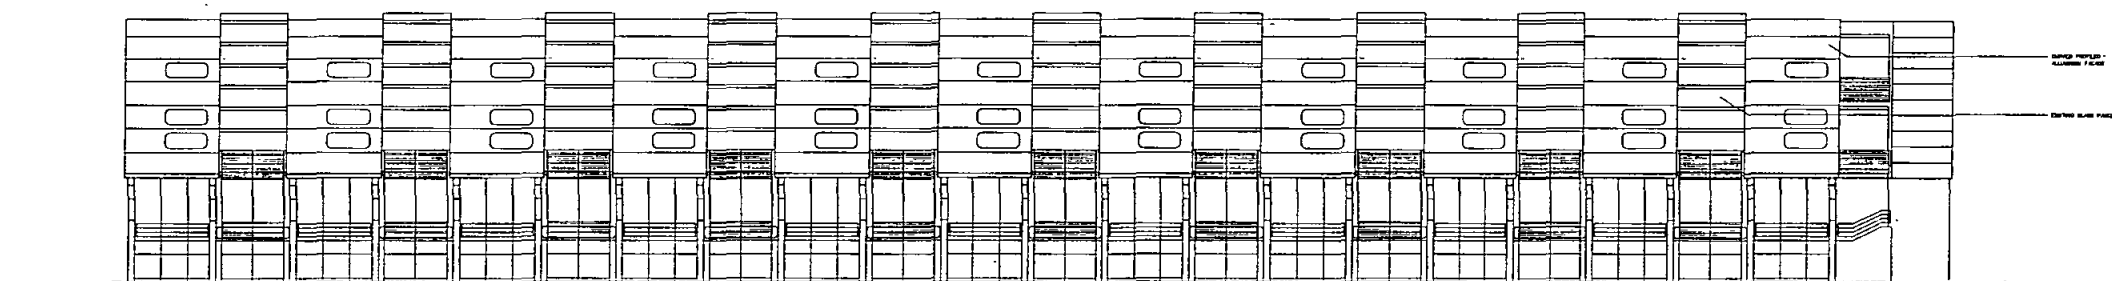

EXISTING NORTH ELEVATION

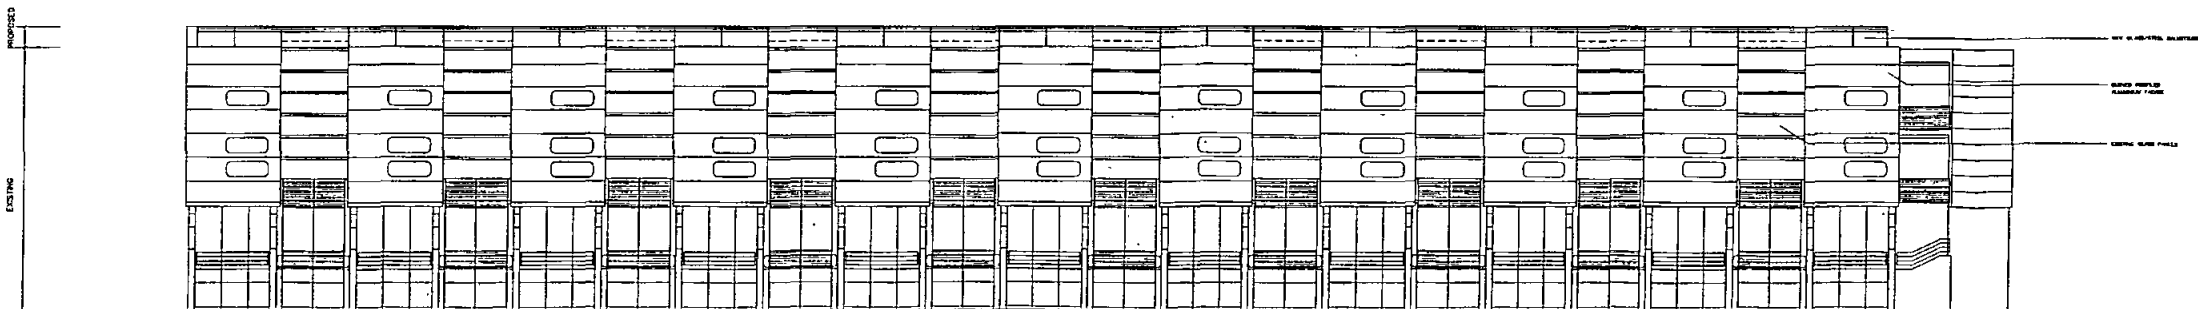

PROPOSED NORTH ELEVATION

CONSTRUCTION TO CHECK DIMENSIONS
AND VERIFY THE ACCURACY OF
DIMENSIONS TO THE COMPANY IMMEDIATELY
DO NOT SCALE

Project
GRAND UNION WALK
ROOF TERRACES

Client
GUW RESIDENTS


Title
EXISTING & PROPOSED
ELEVATIONS

Drawn LJM
Date APRIL 2003
Scale 1/8" = 1'-0"
By no GUW-PL-02


Revisions
Checked

2003/1569/P


Copy for
Elev

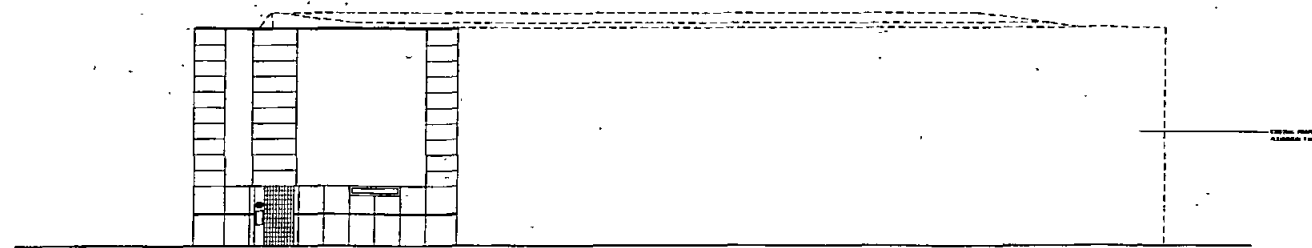


EXISTING WEST ELEVATION

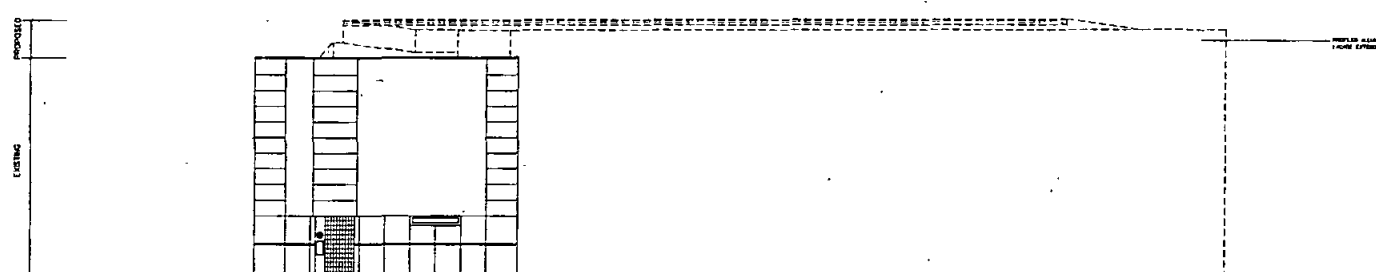


PROPOSED WEST ELEVATION

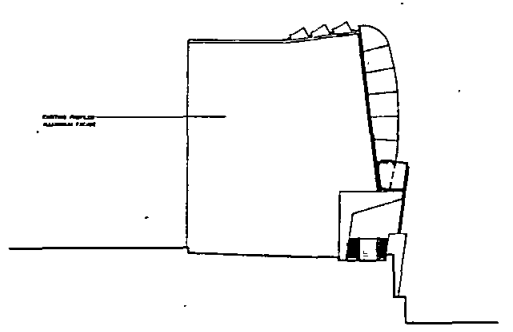

EXISTING EAST ELEVATION

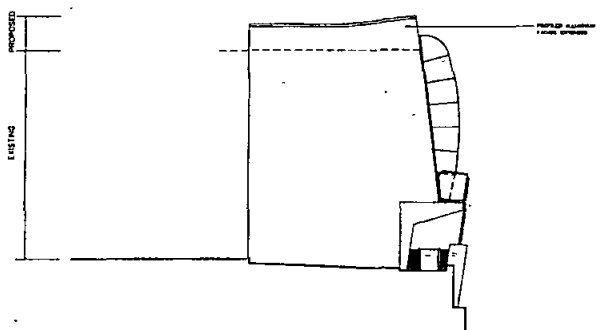

PROPOSED EAST ELEVATION

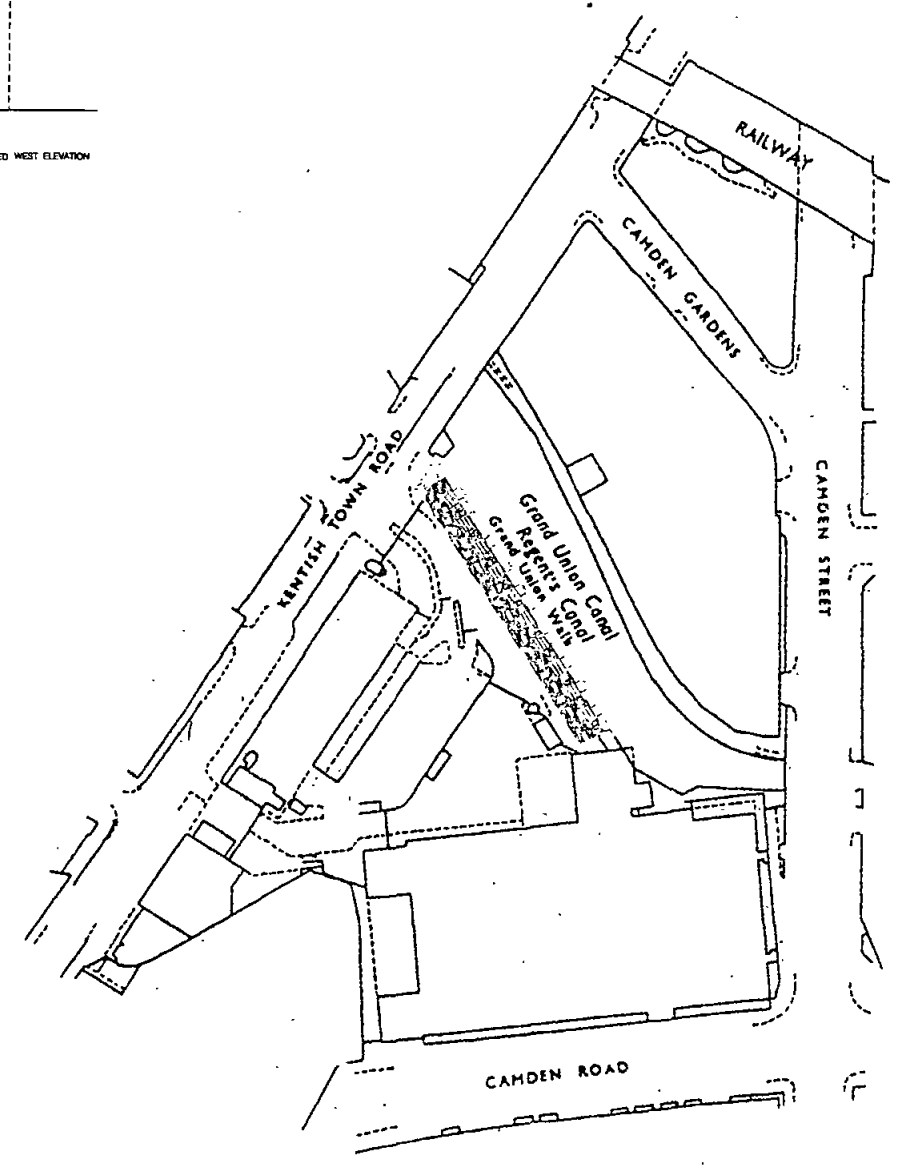

SITE PLAN
SCALE 1:500



Project
GRAND UNION WALK
ROOF TERRACES

Client
GUY RESIDENTS

Title
EXISTING & PROPOSED
ELEVATIONS
SITE PLAN


Drawn JH Checker
Date APRIL 2003
Scale 1:100 (A3) @ 0
Dwg no GUY-PL-01

Revisions	Checked


2003/1569/P

CONTRACTOR TO CHECK DIMENSIONS
AND NOTIFY ANY DISCREPANCIES OR
ERRORS TO THE COMPANY IMMEDIATELY
DO NOT SCALE


Index Revision Date

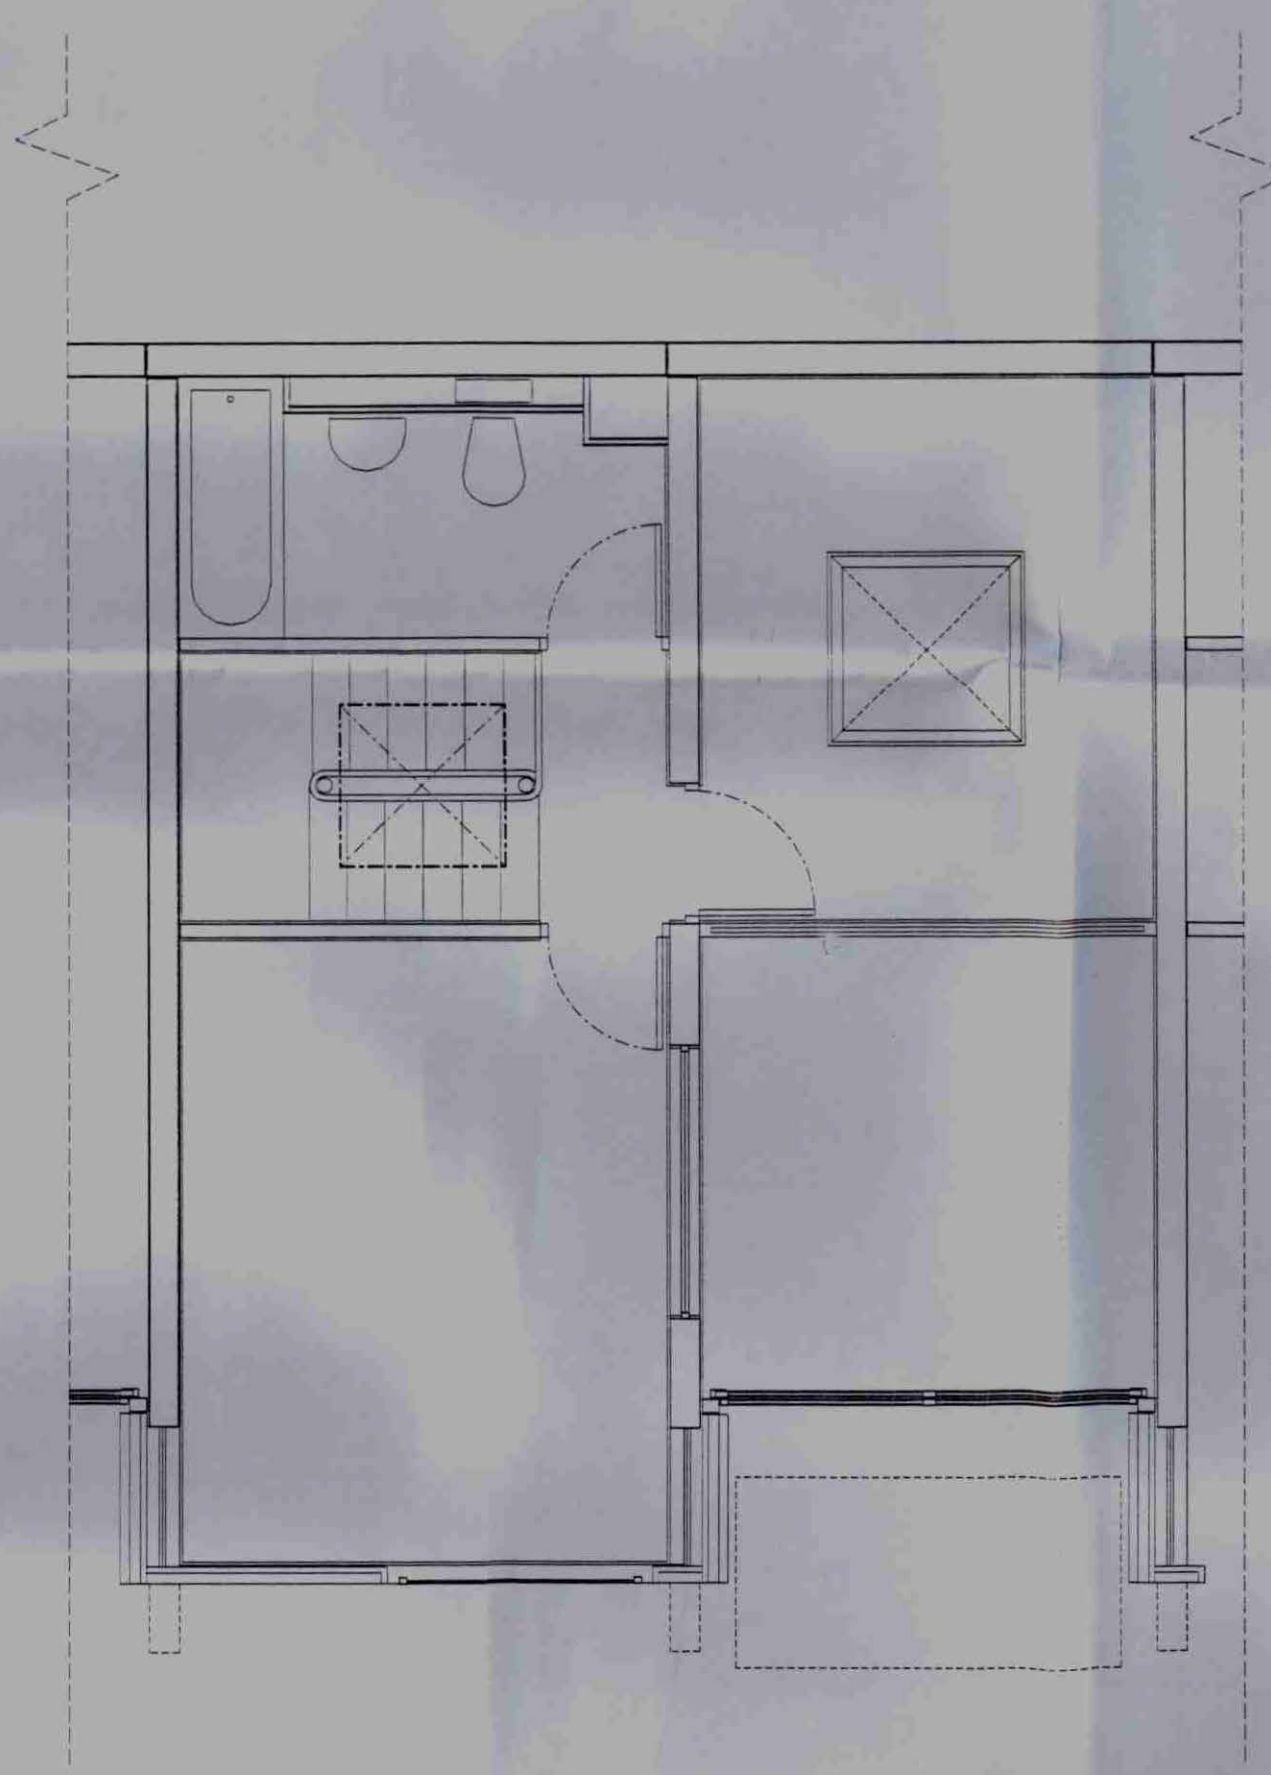


EXISTING SECOND FLOOR PLAN

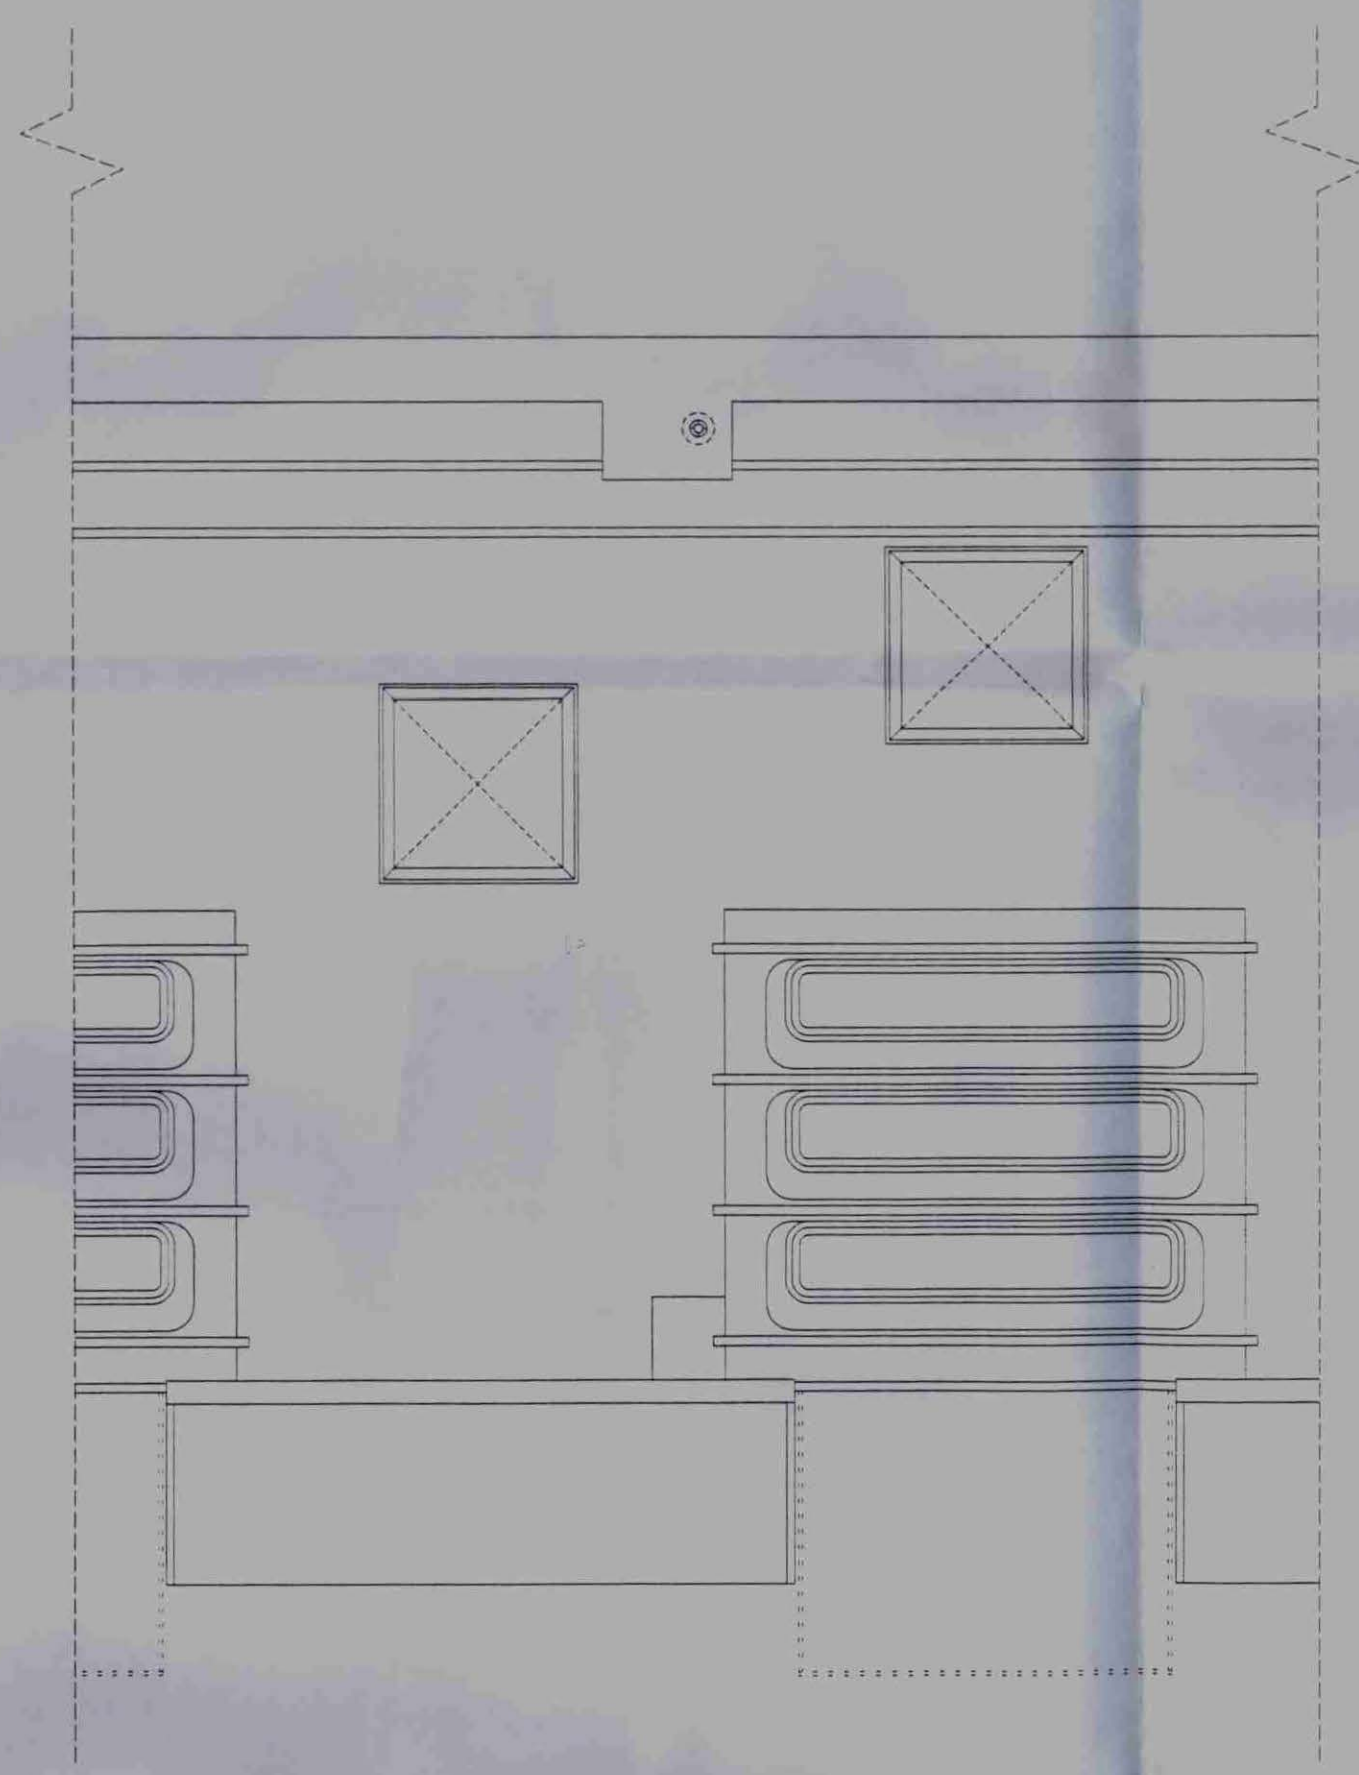


EXISTING ROOF PLAN

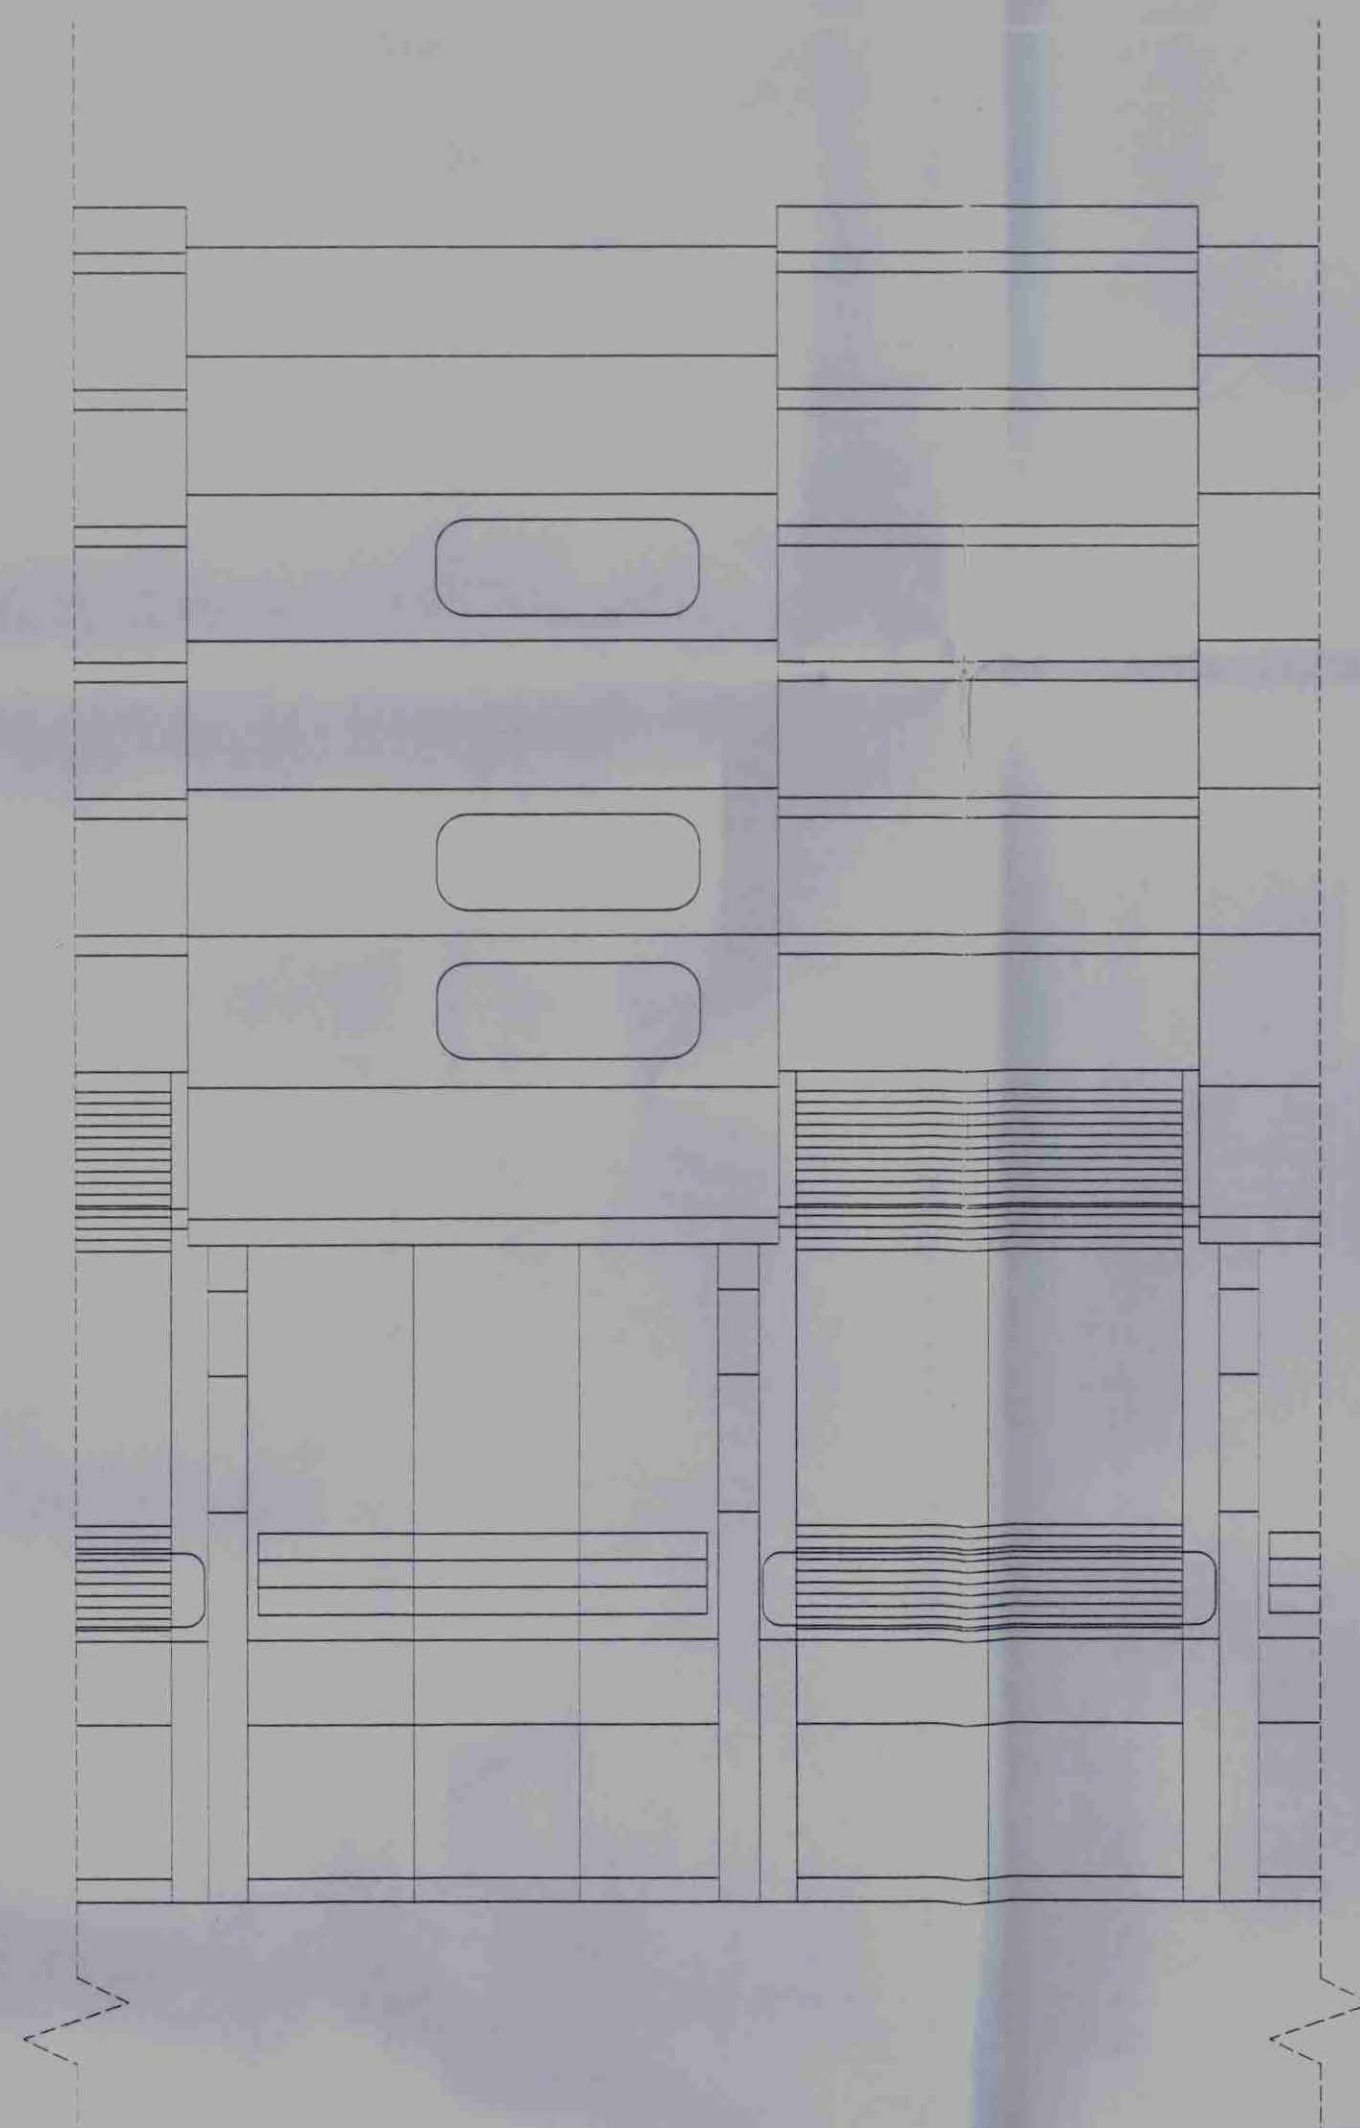


EXISTING NORTH ELEVATION

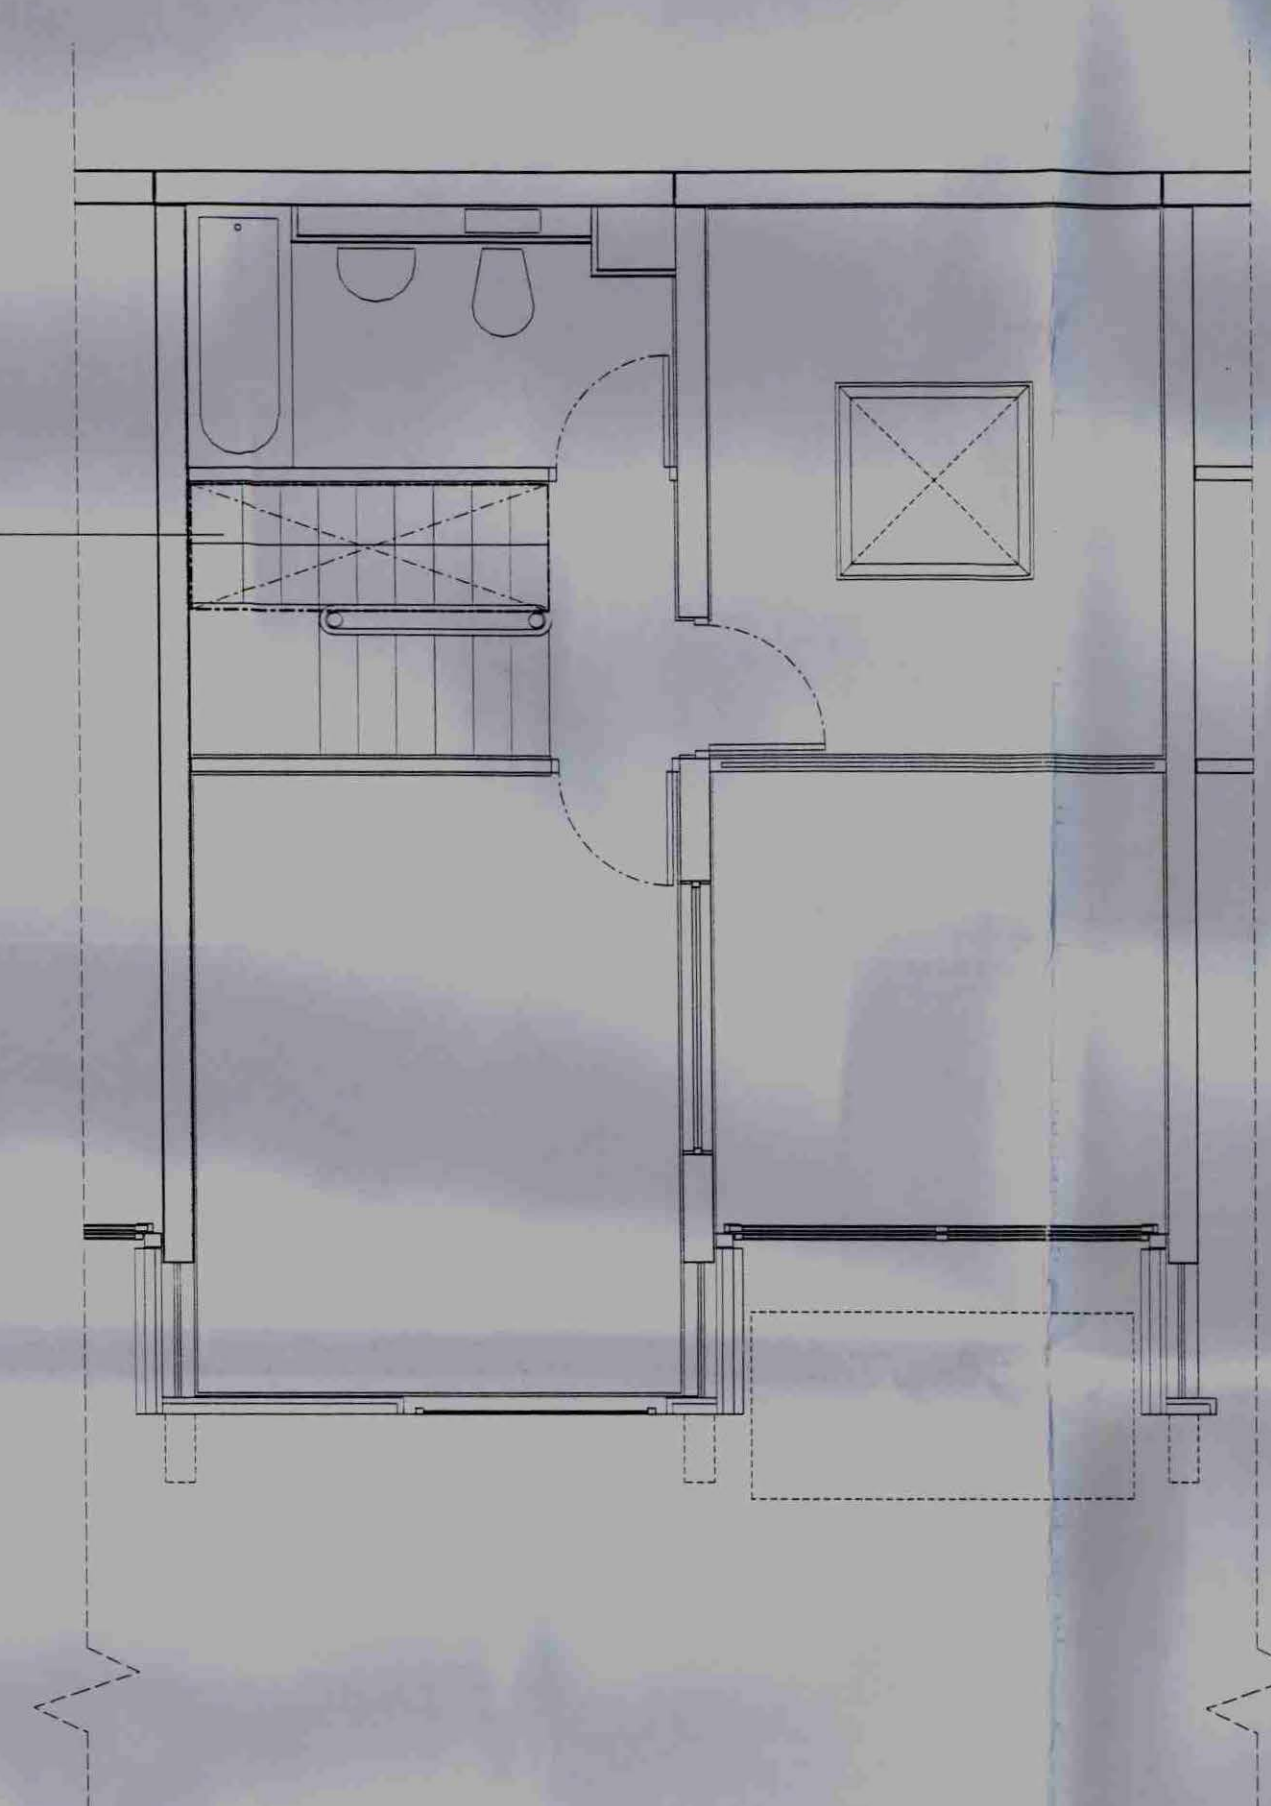

PROPOSED SECOND FLOOR PLAN

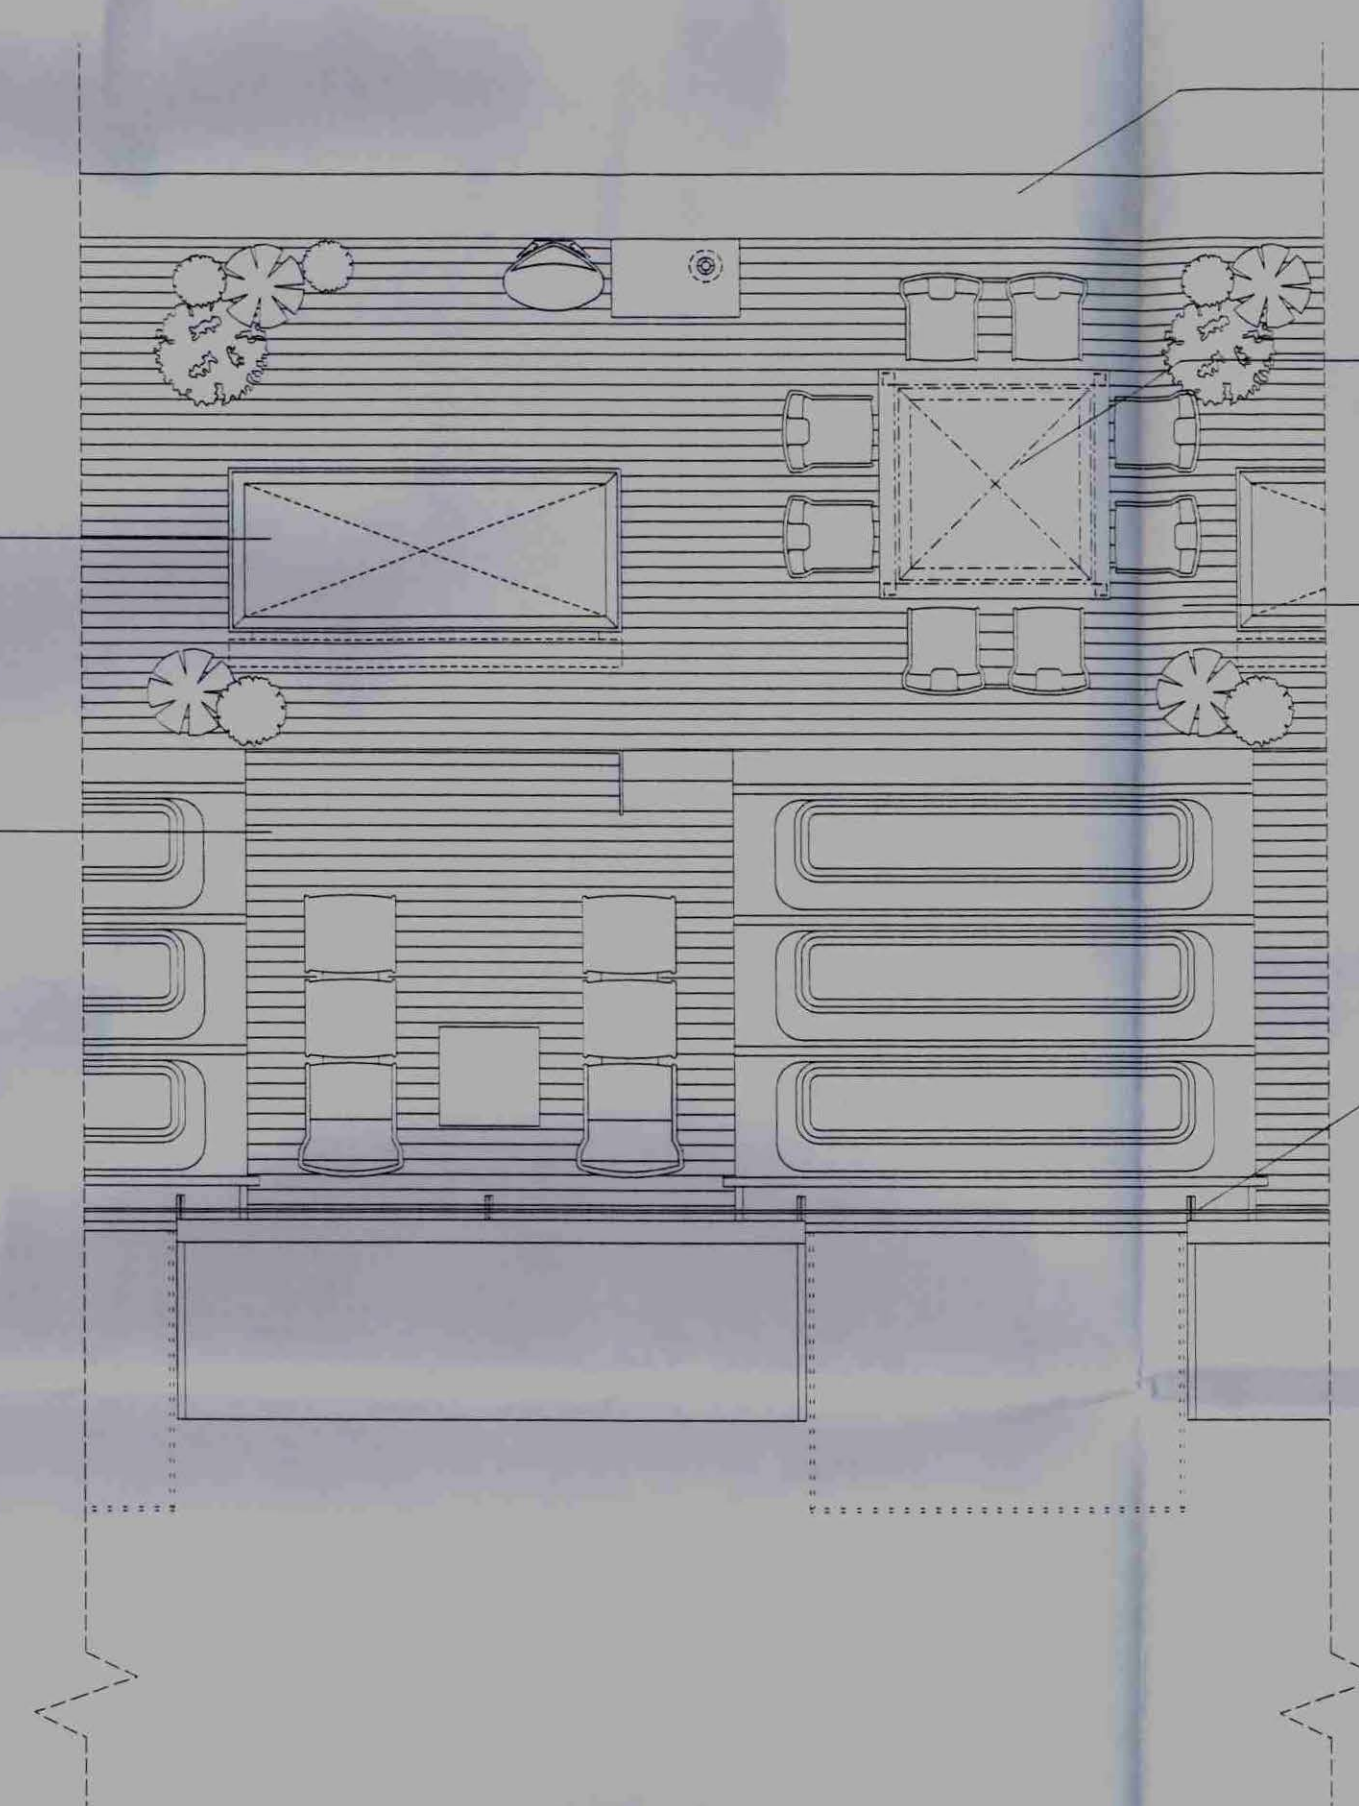

PROPOSED ROOF PLAN

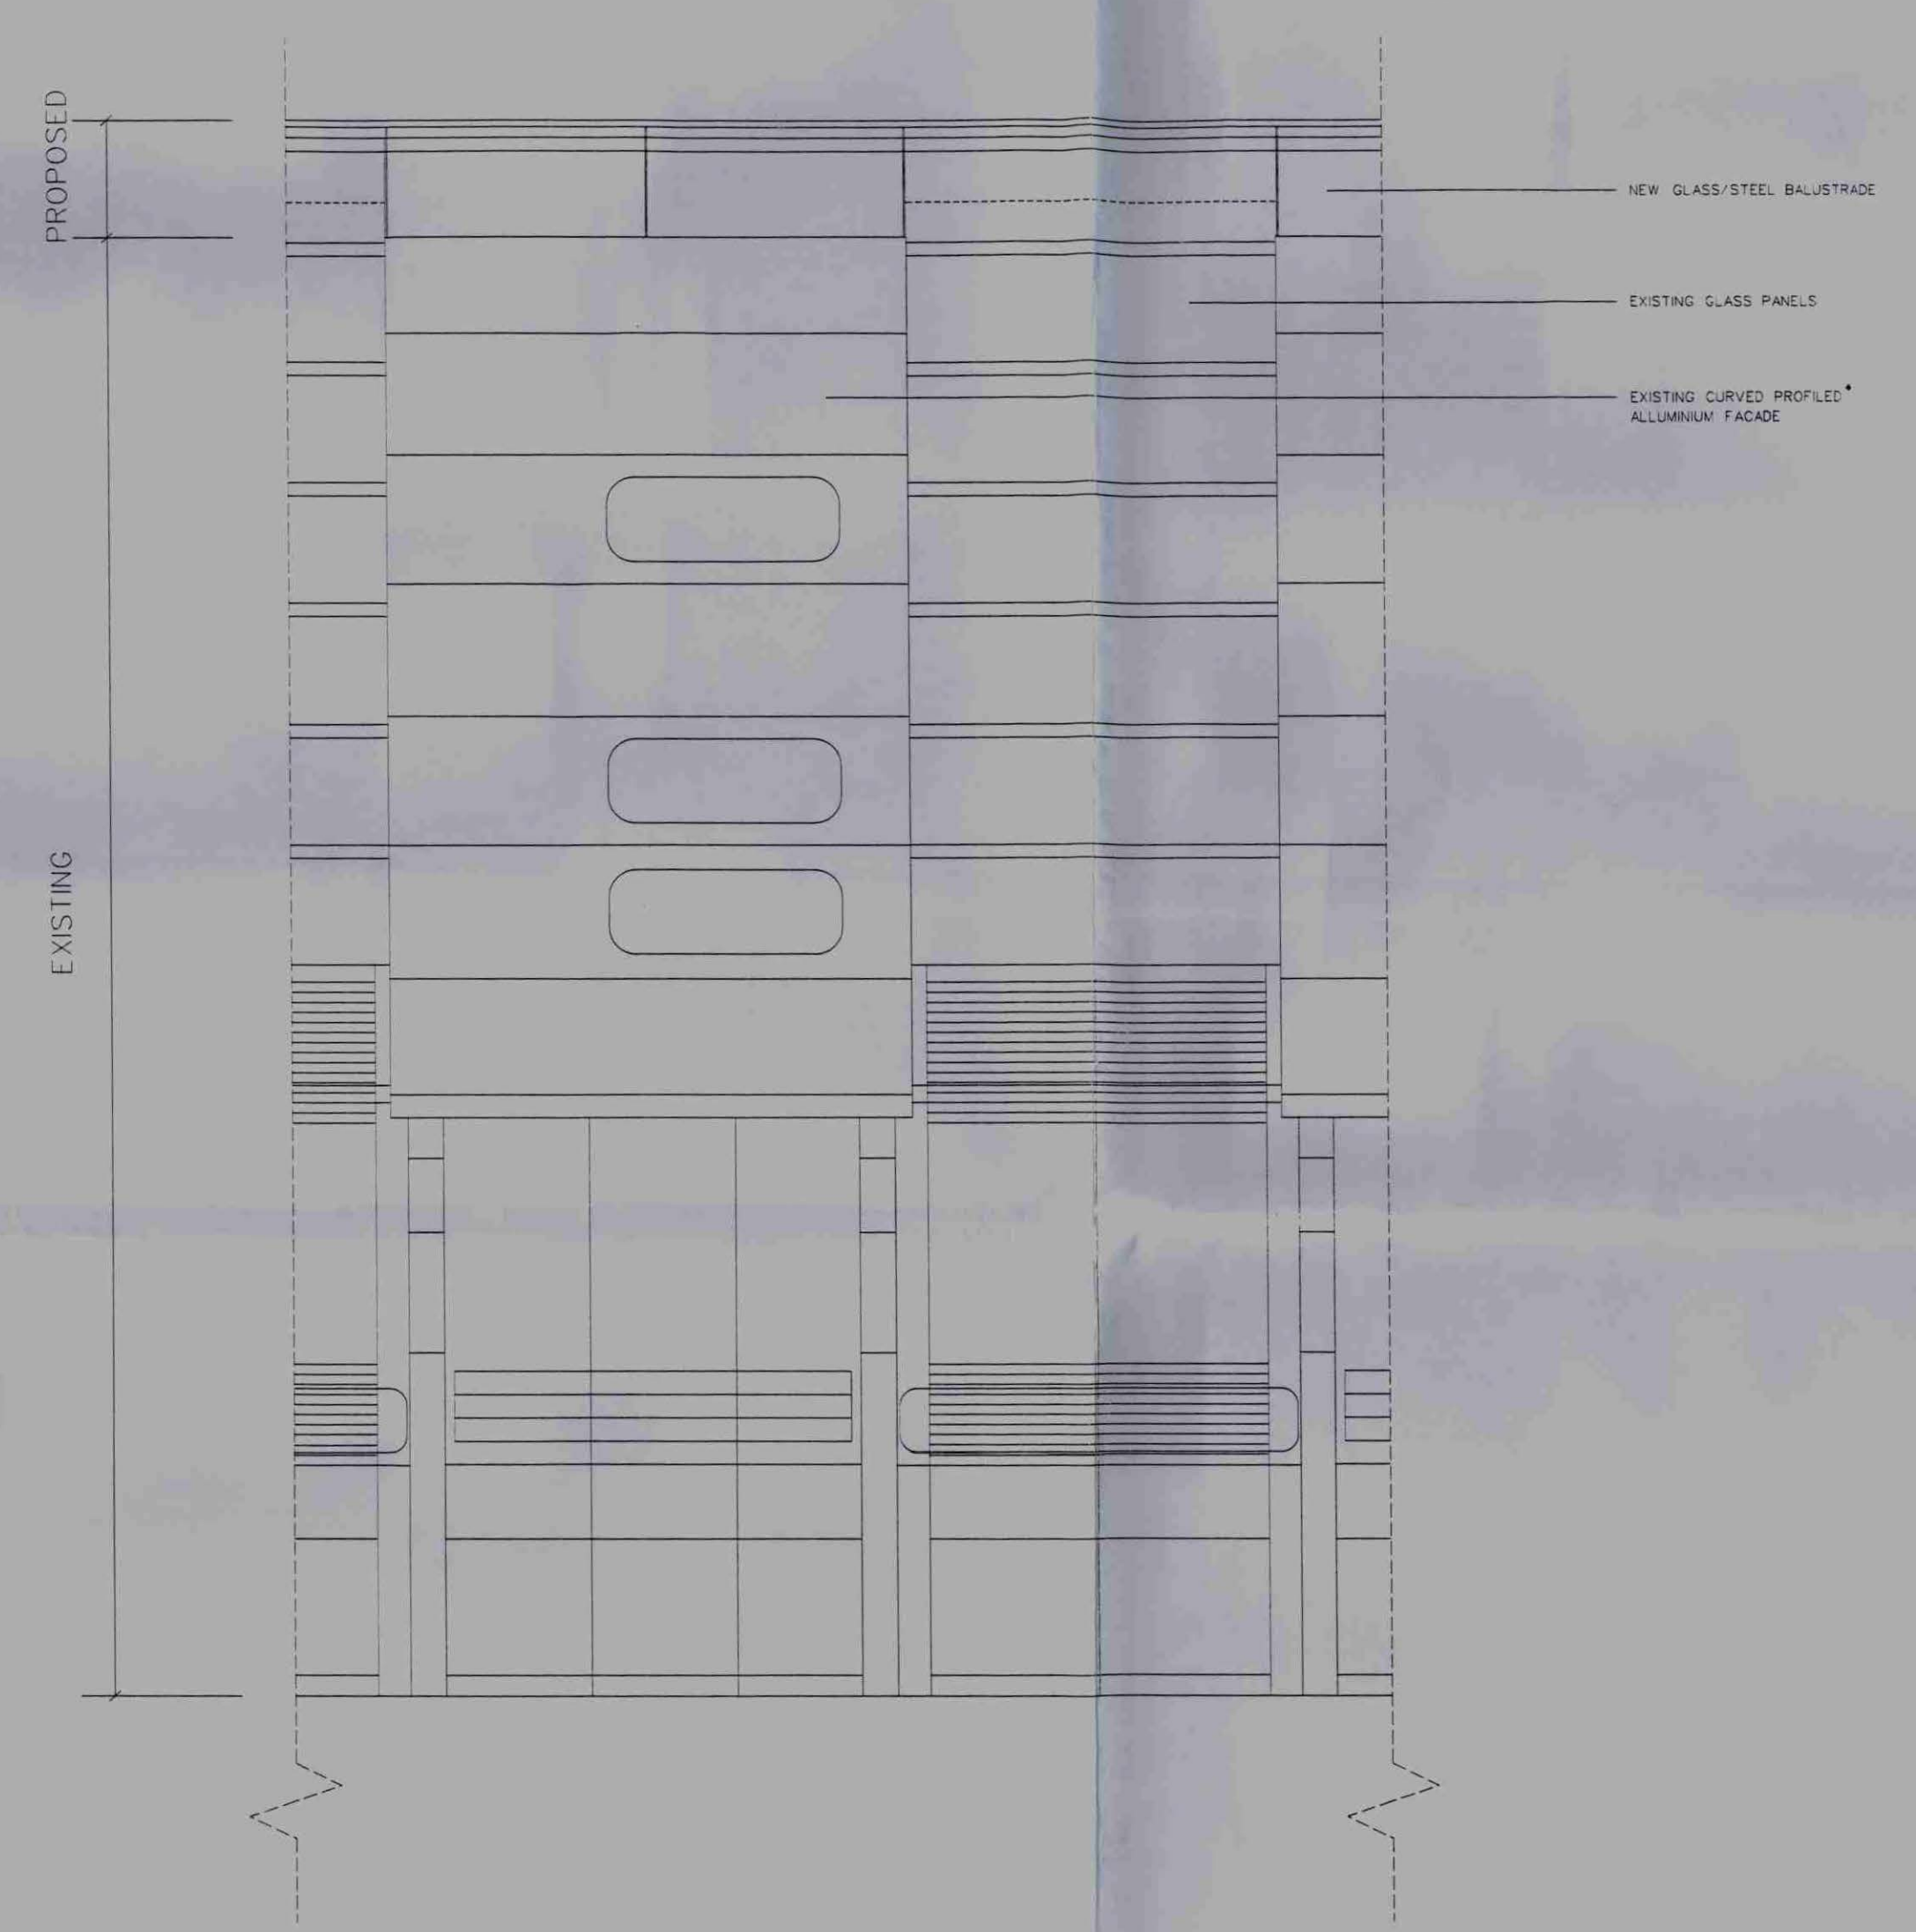

PROPOSED NORTH ELEVATION

Project
**GRAND UNION WALK
ROOF TERRACES**

Client
GUW RESIDENTS


Title
**EXISTING & PROPOSED
PLANS AND ELEVATIONS**

Drawn LLH
Date APRIL 2003
Scale 1:50
Drawing no GUW-PL-05

Revisions
Checked


LONDON BOROUGH OF CAMBURY
TOWN AND COUNTRY PLANNING
31 OCT 2003
PLANS APPROVED
ON BEHALF OF THE COUNCIL

2003/1569/P

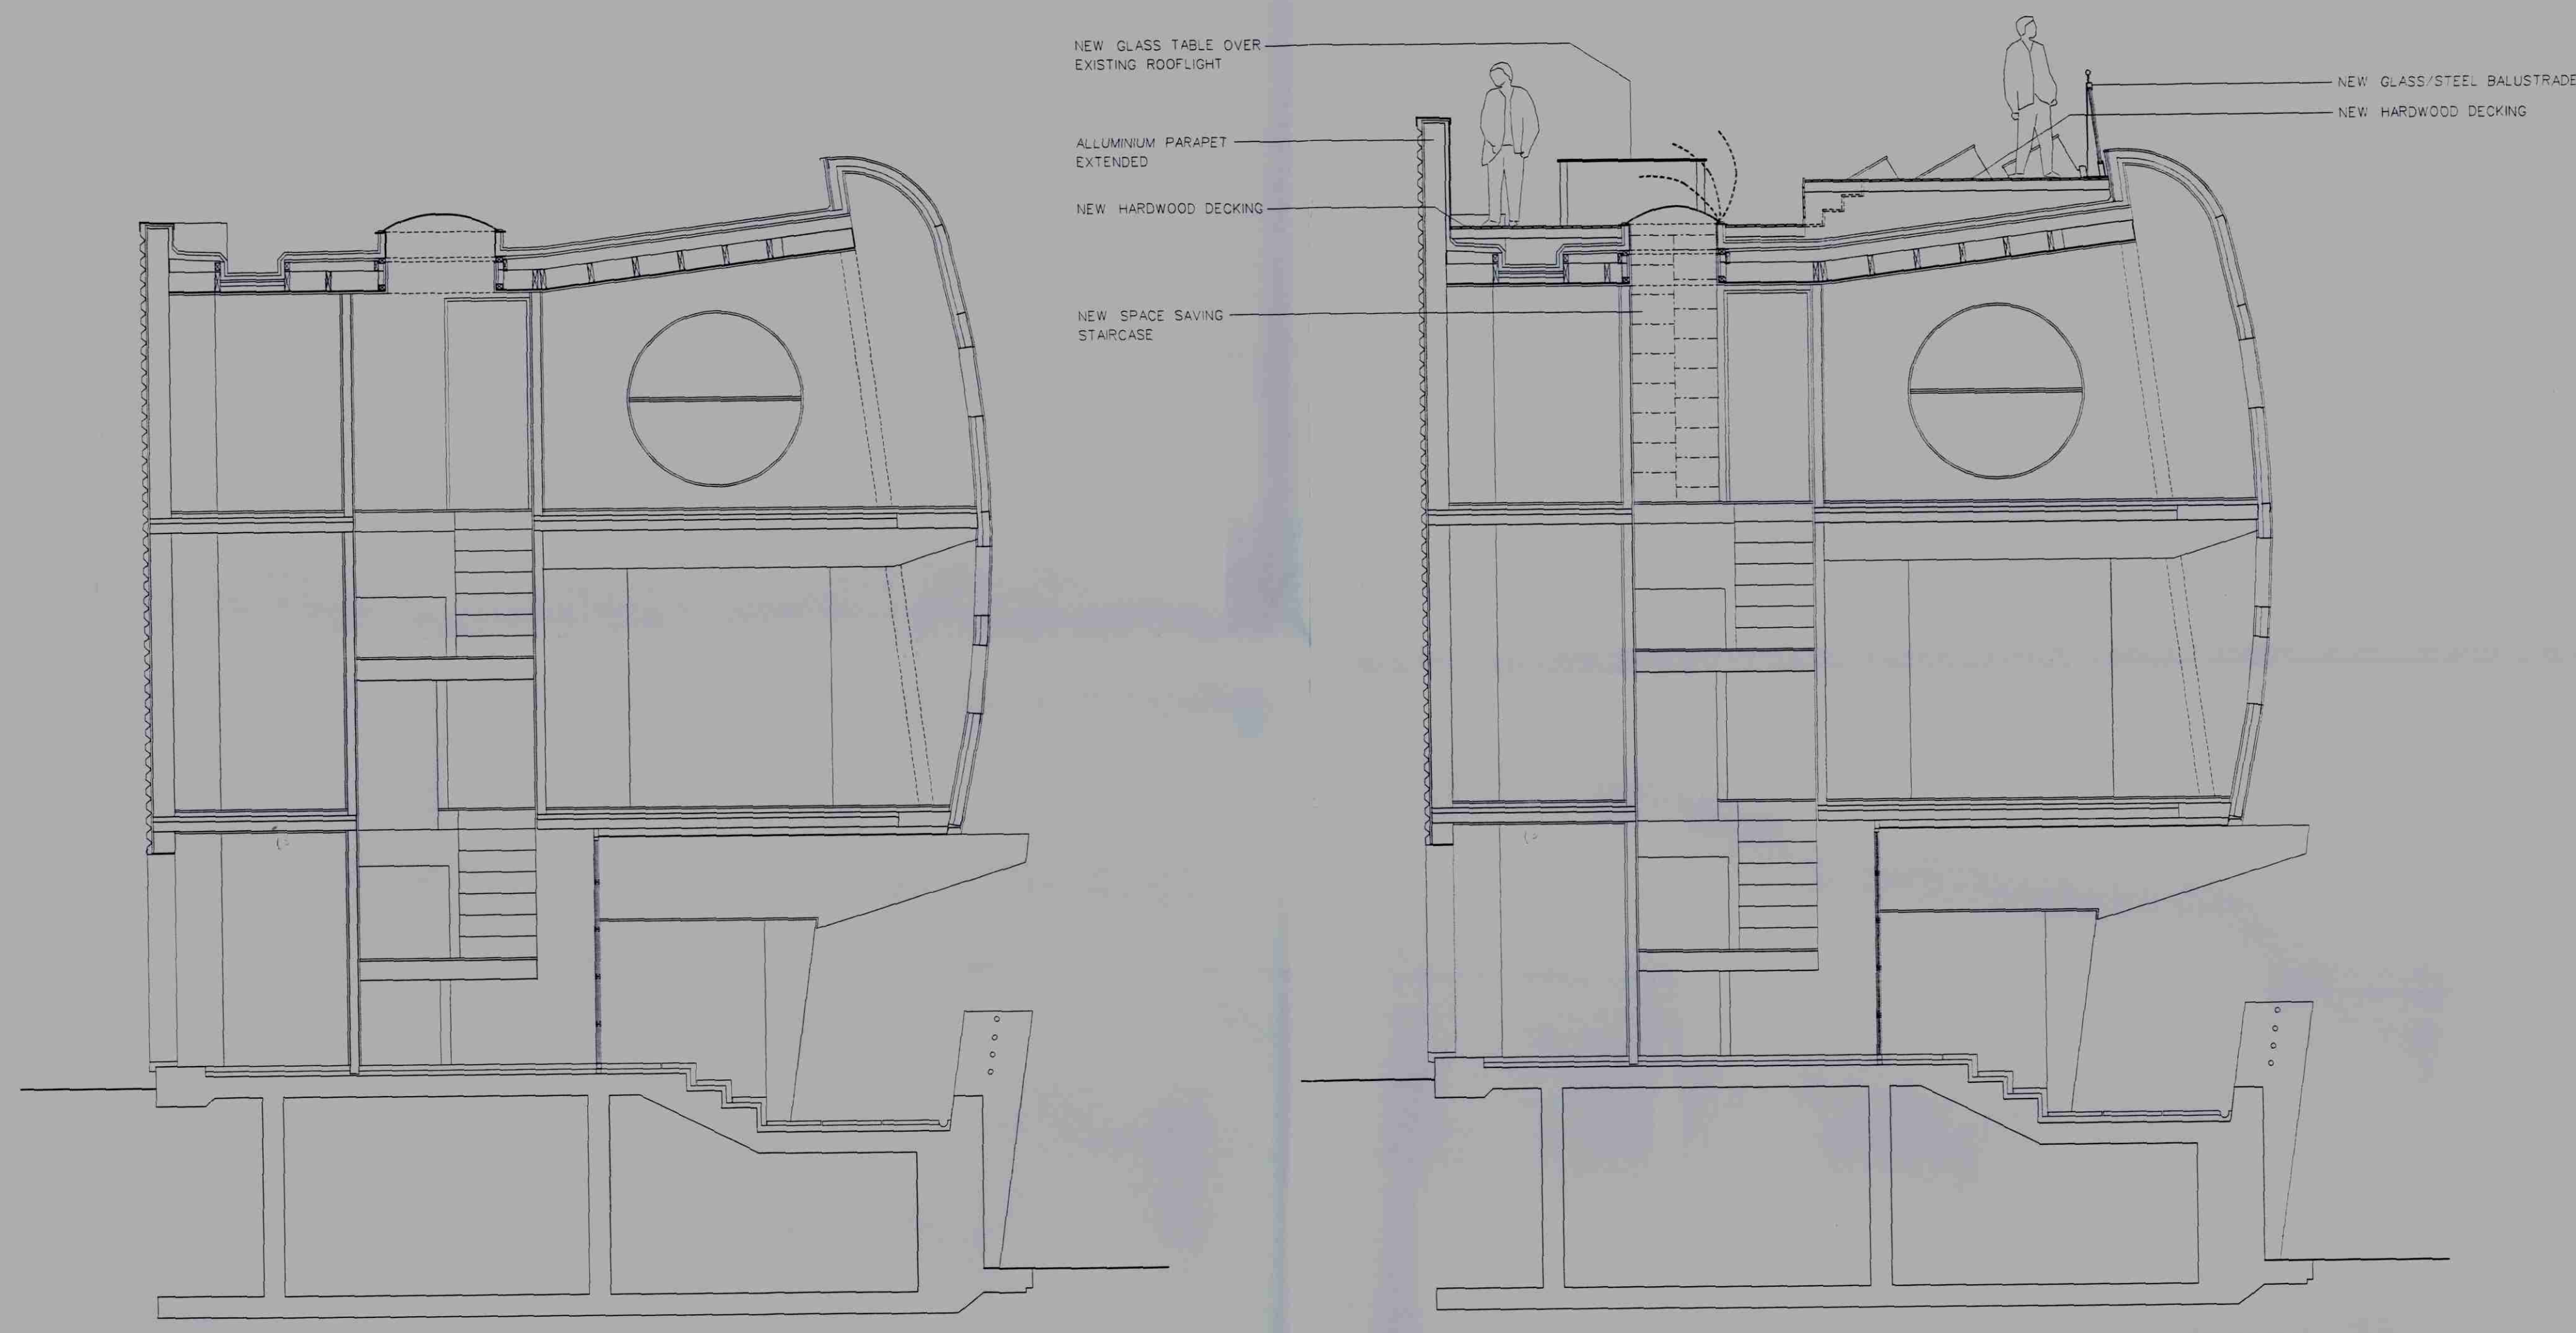


EXISTING SECTION A-A

PROPOSED SECTION A-A

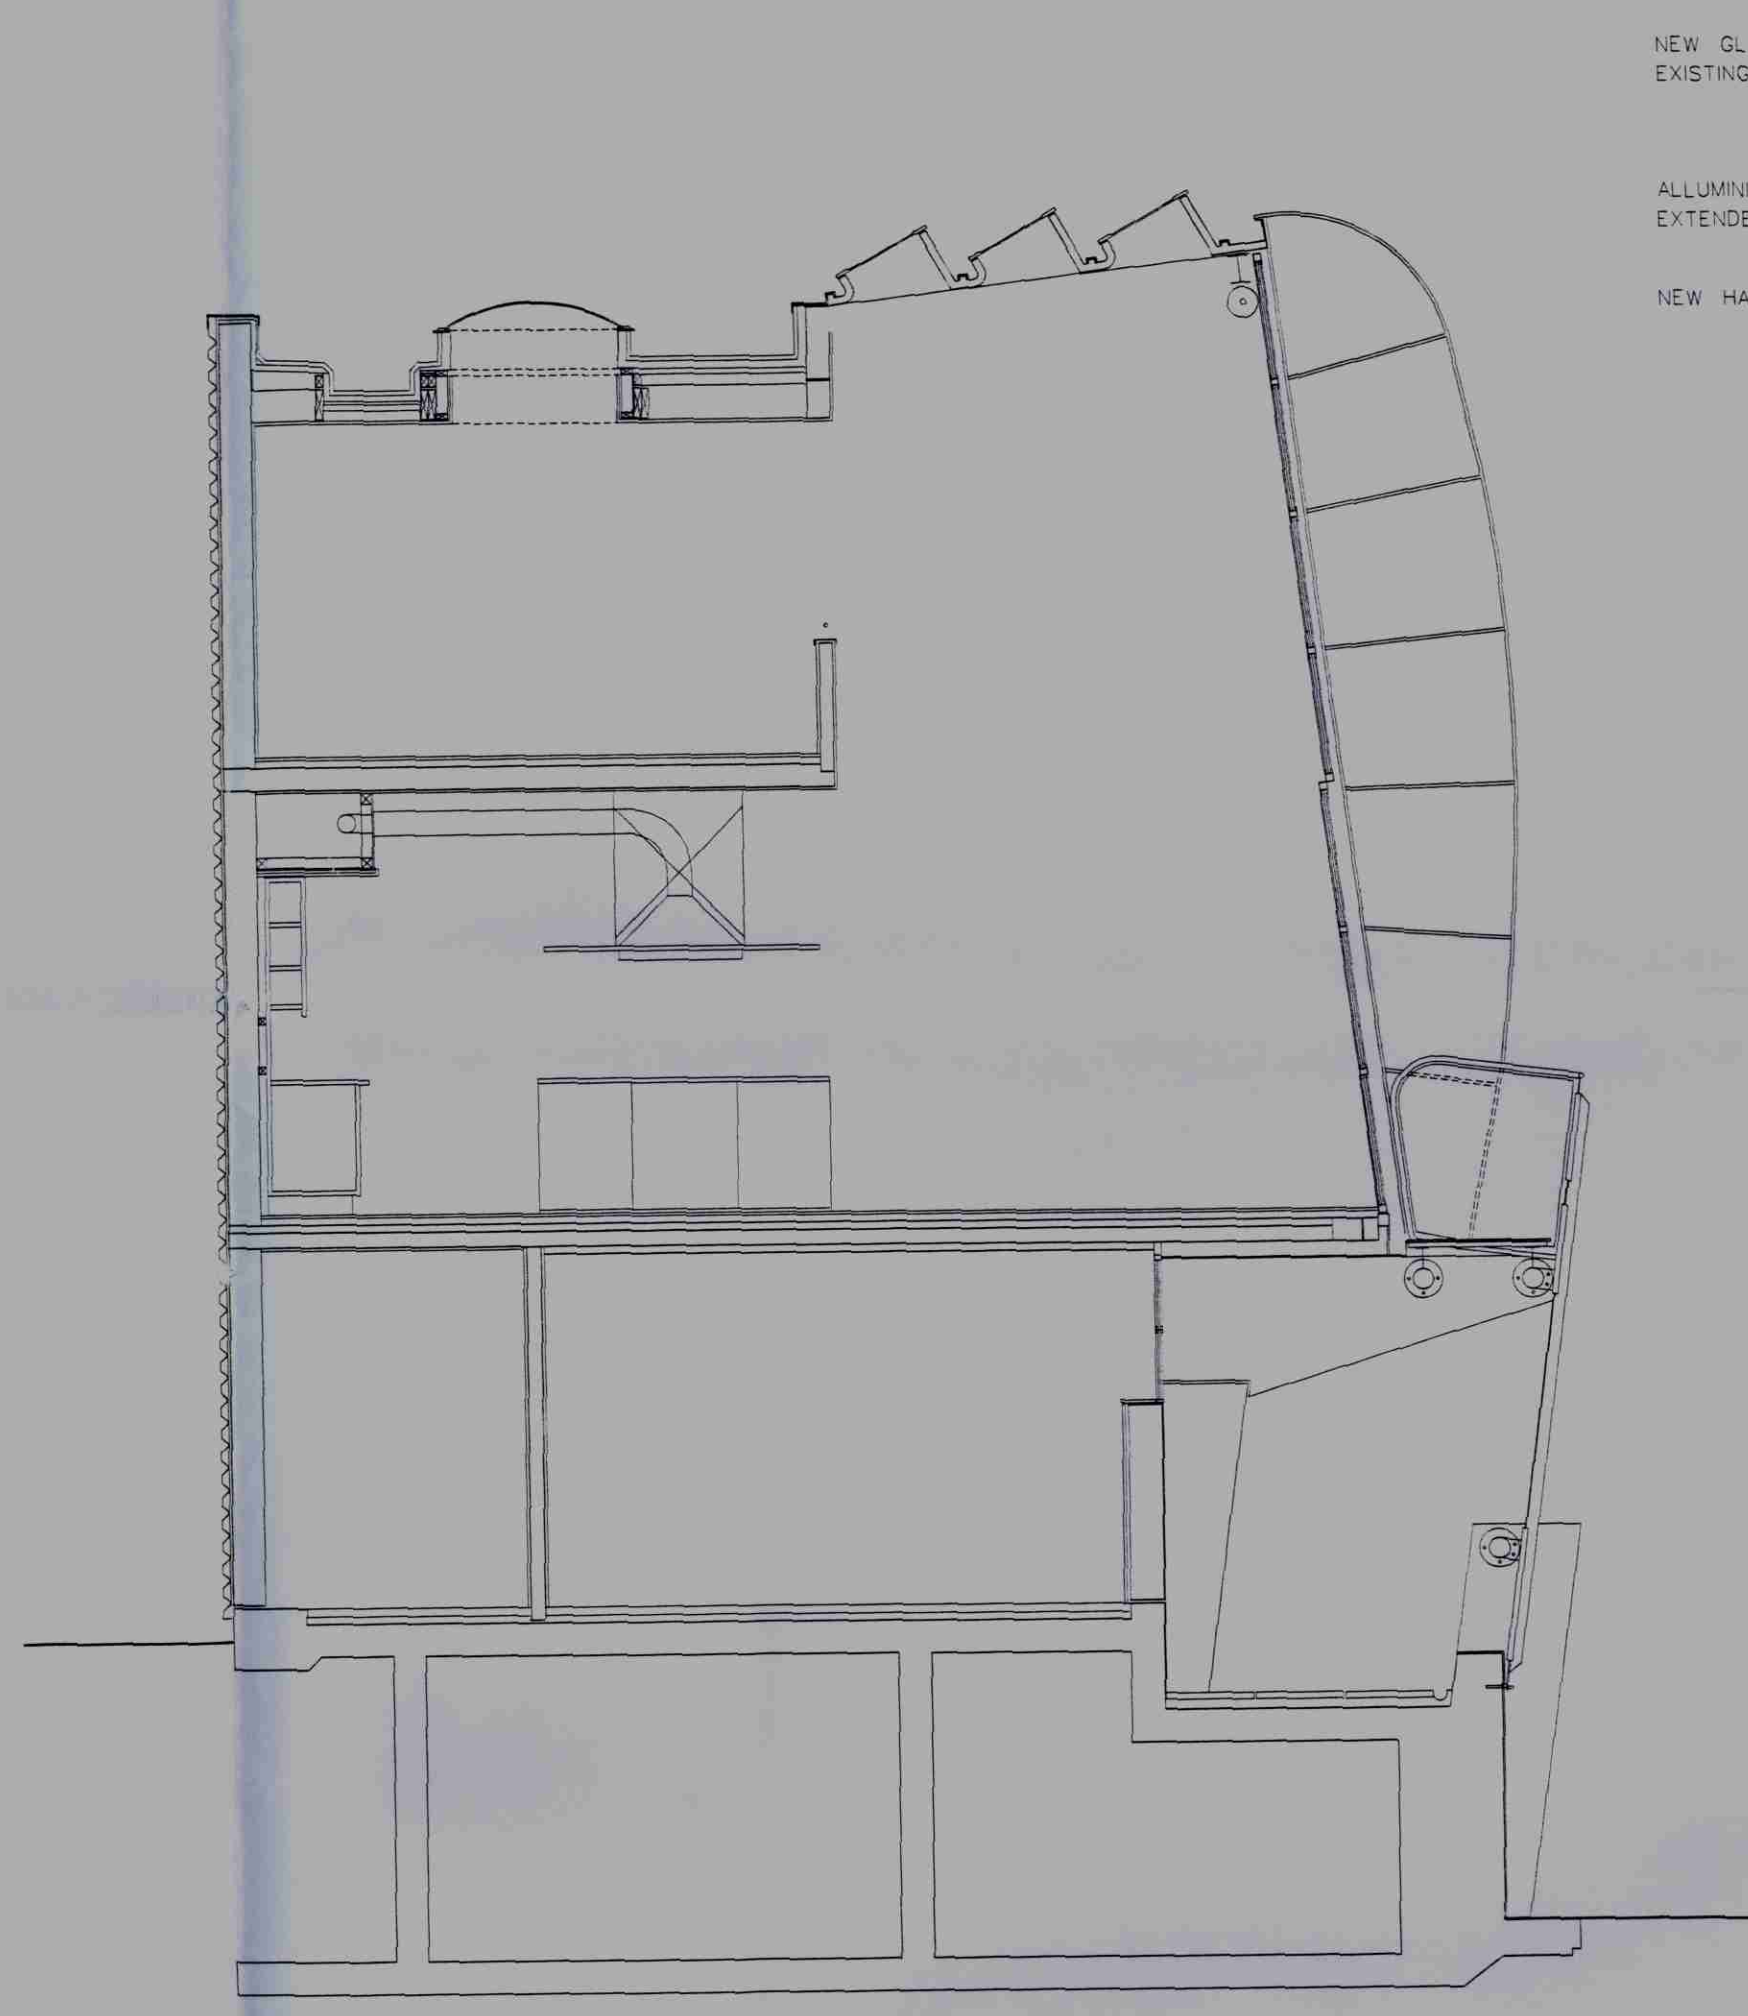


EXISTING SECTION B-B

PROPOSED SECTION B-B

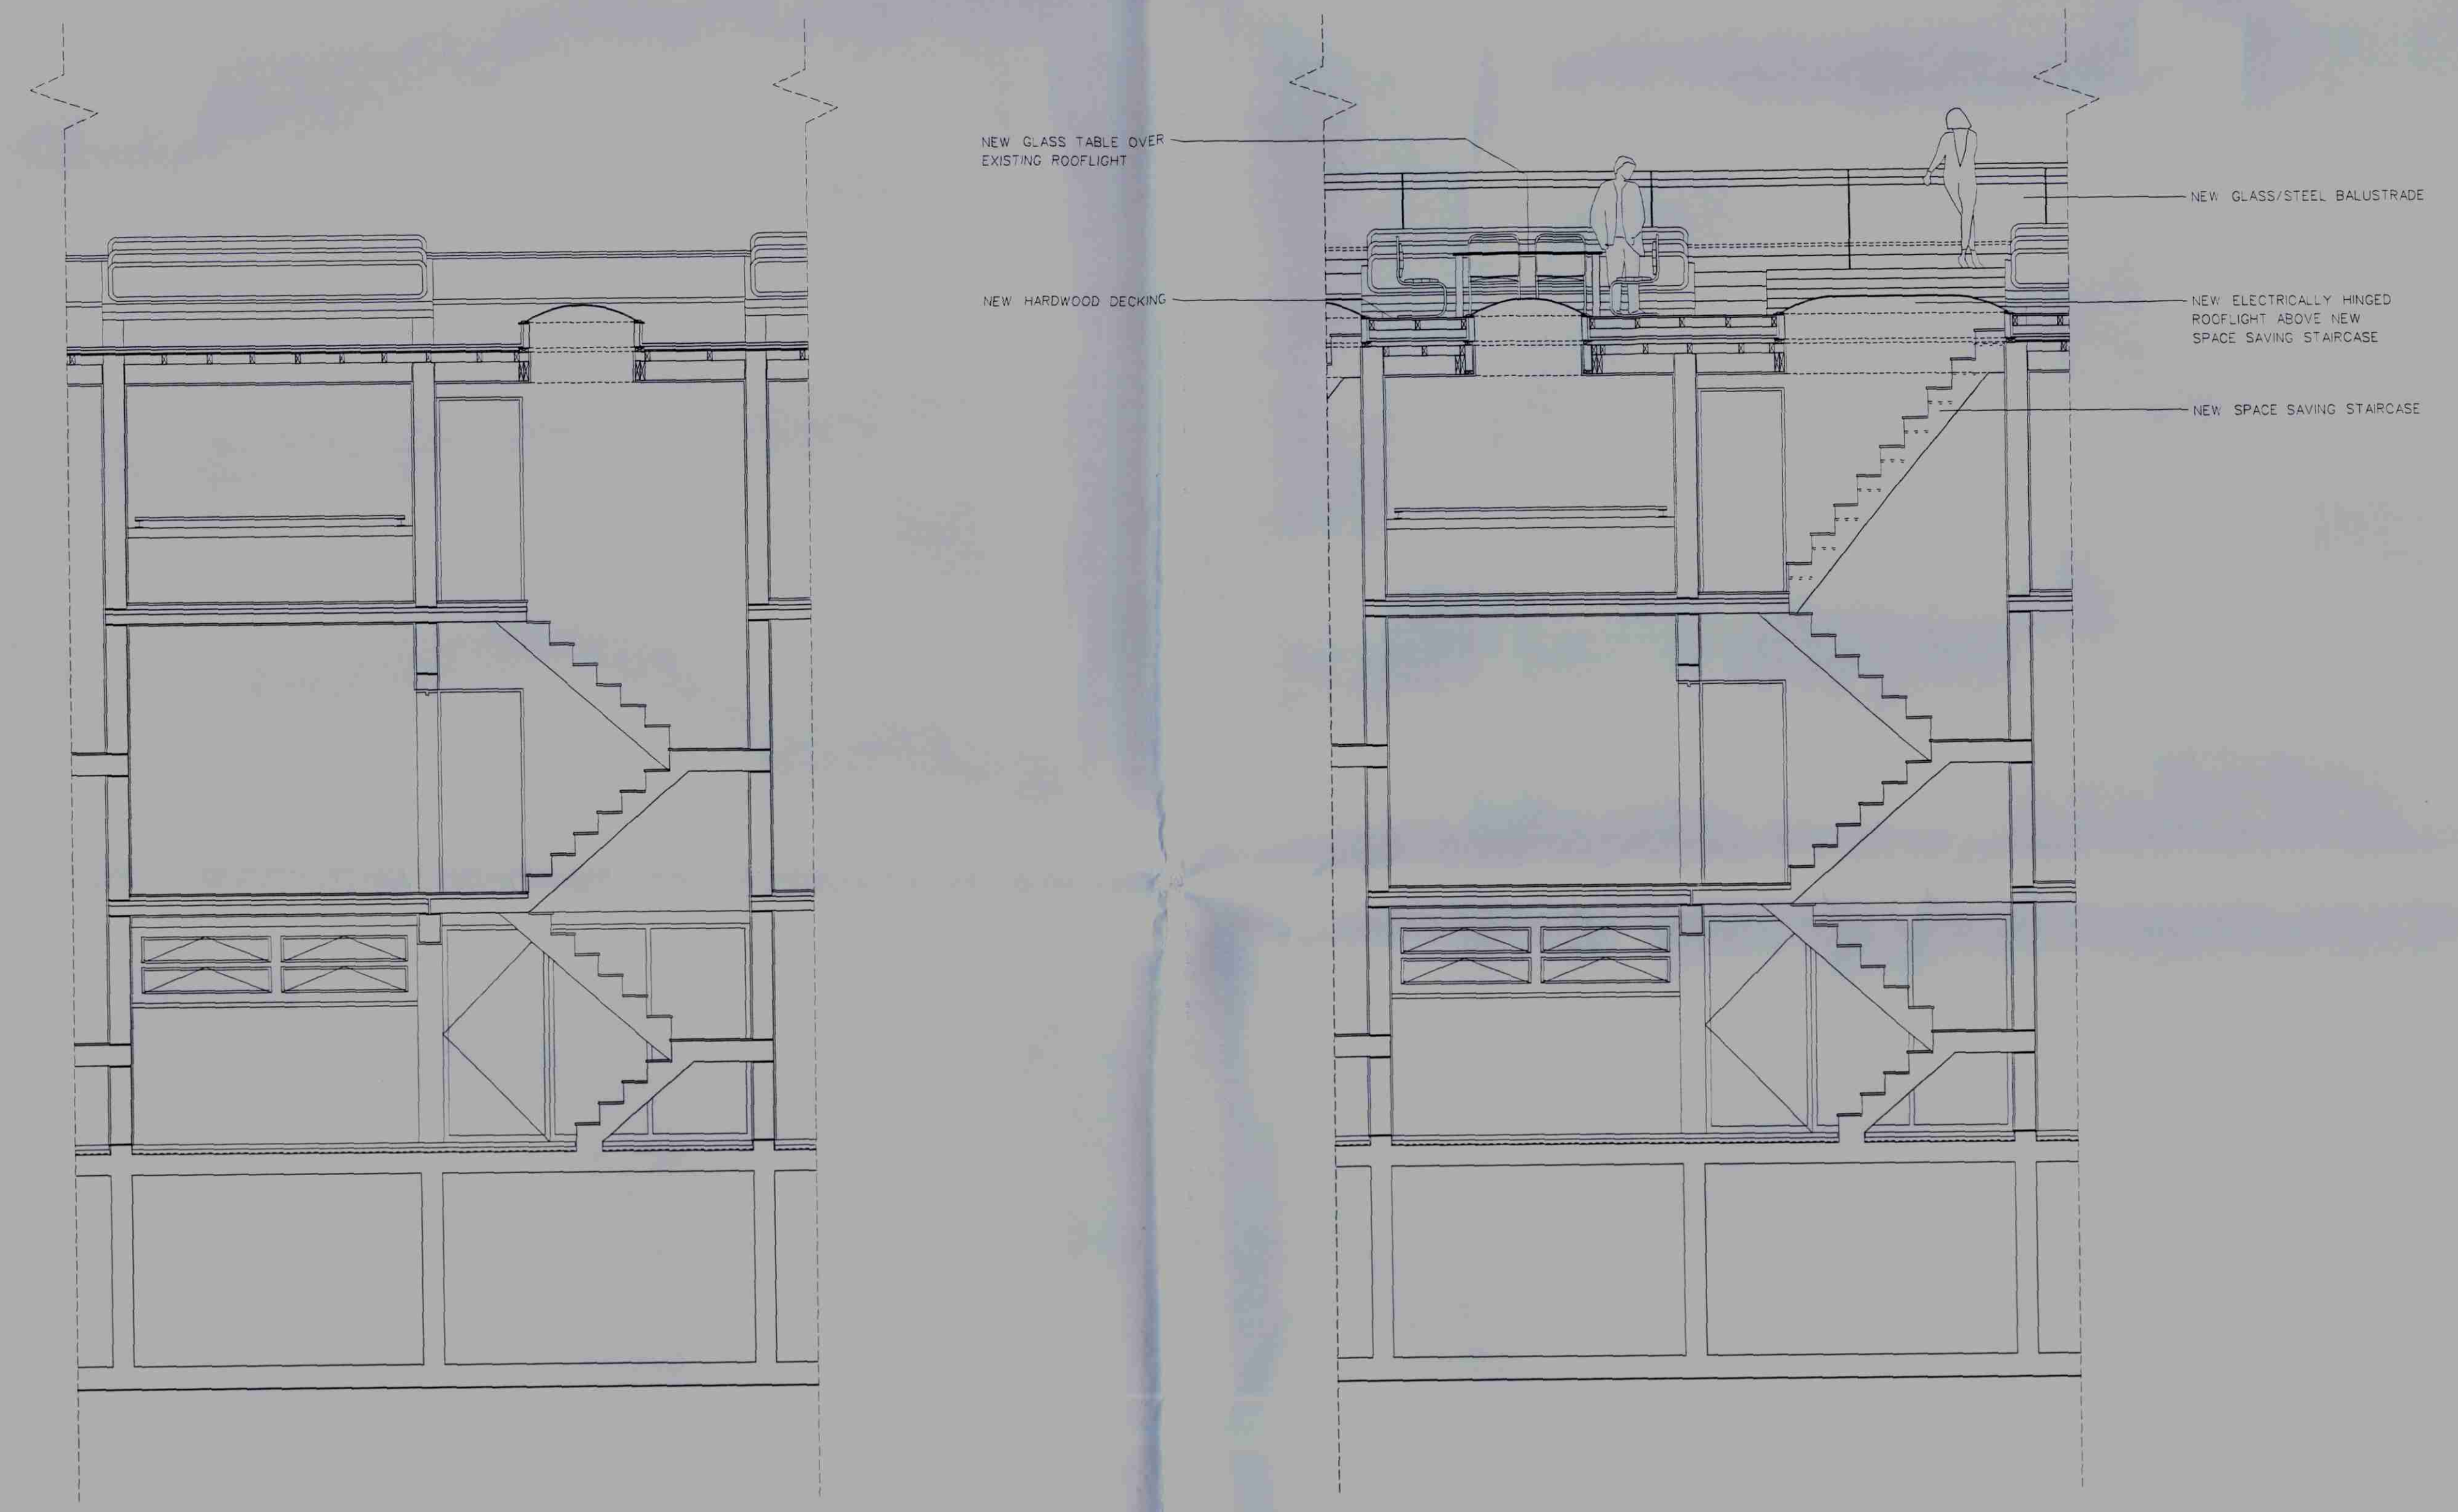


EXISTING SECTION C-C

PROPOSED SECTION C-C

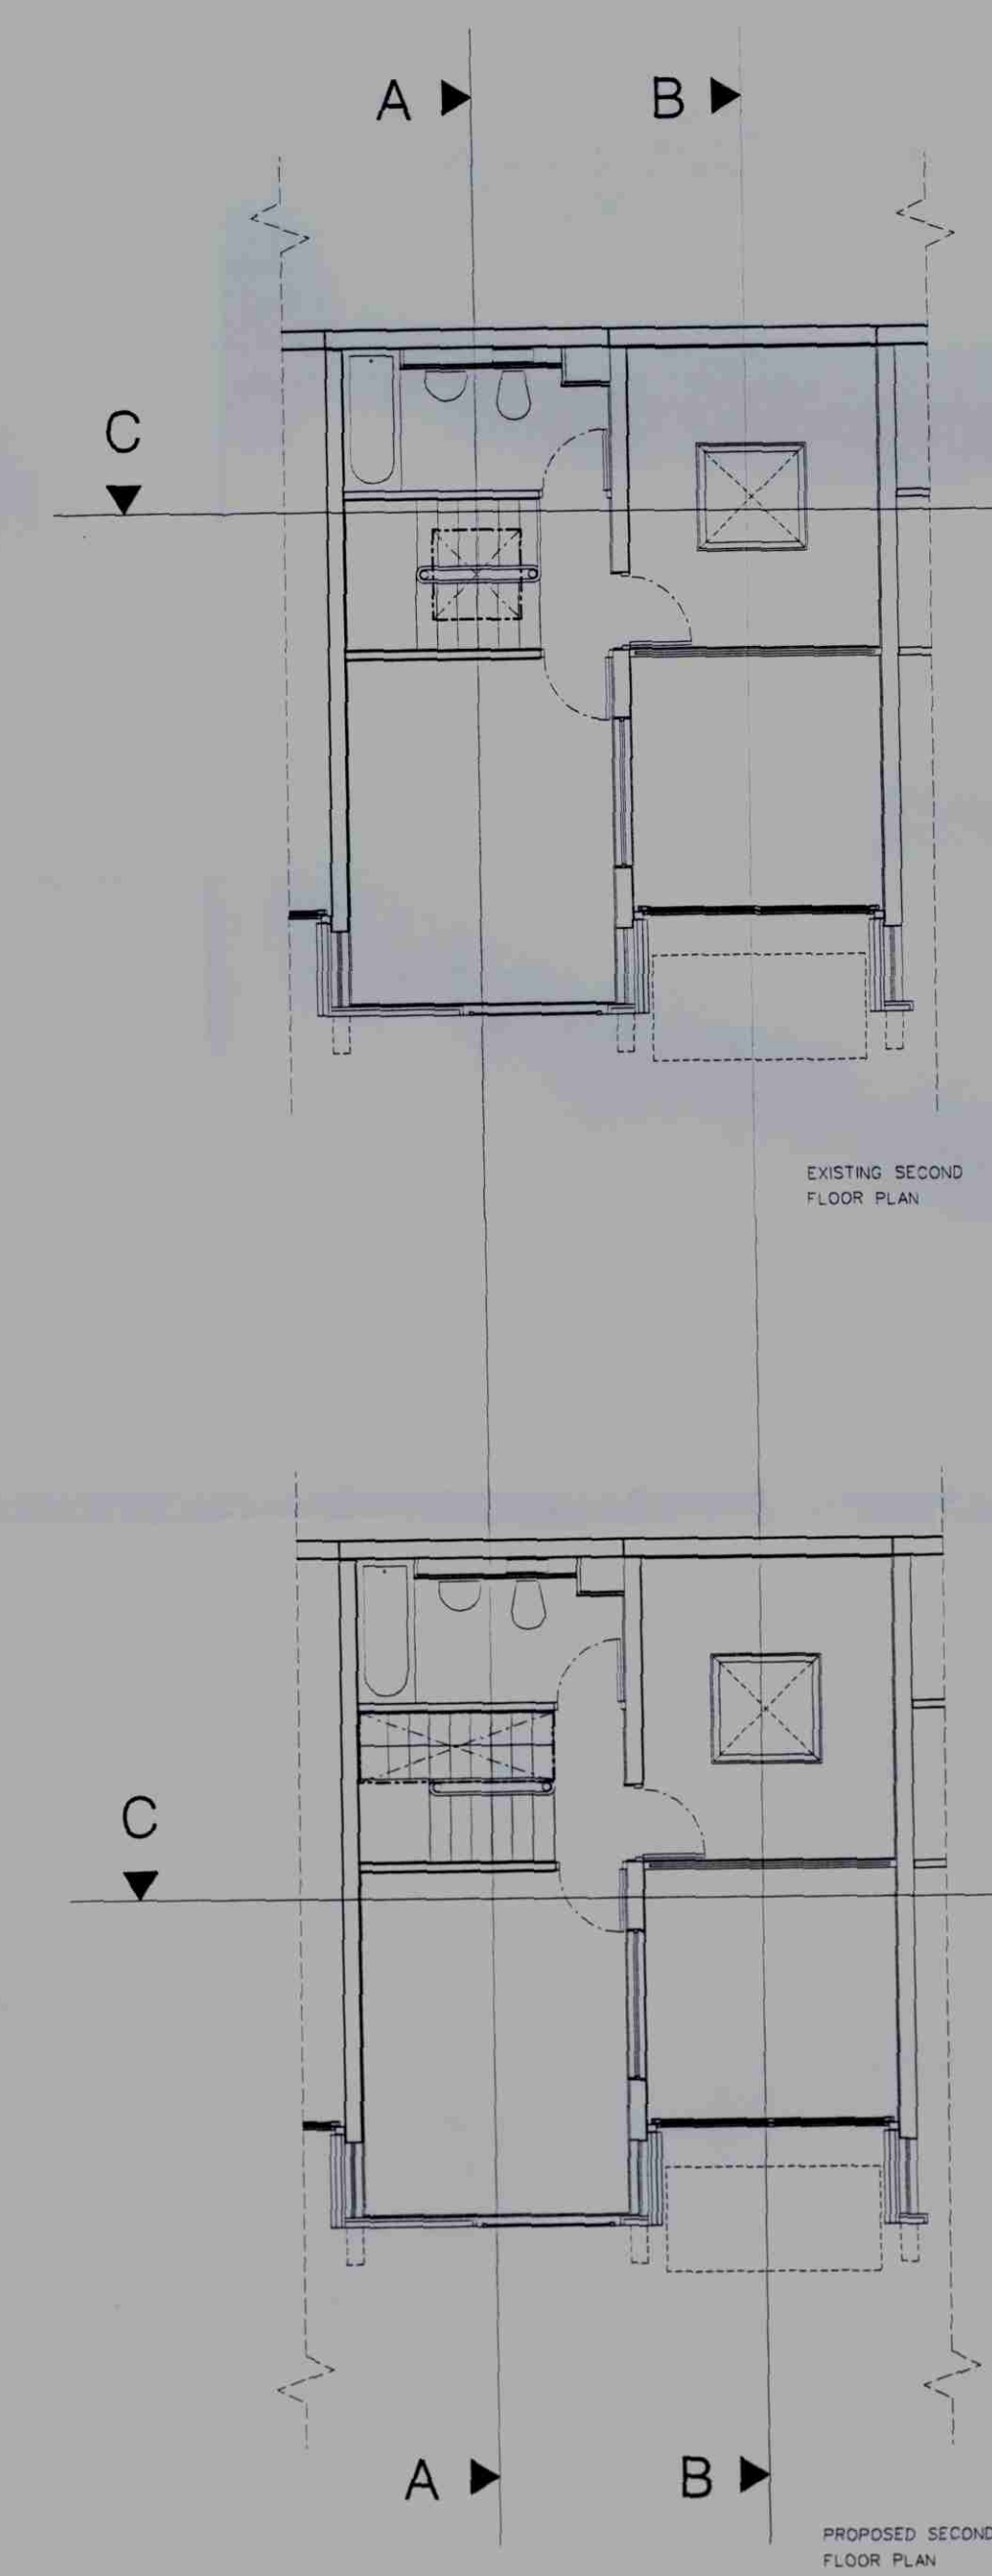

EXISTING SECOND FLOOR PLAN


PROPOSED SECOND FLOOR PLAN

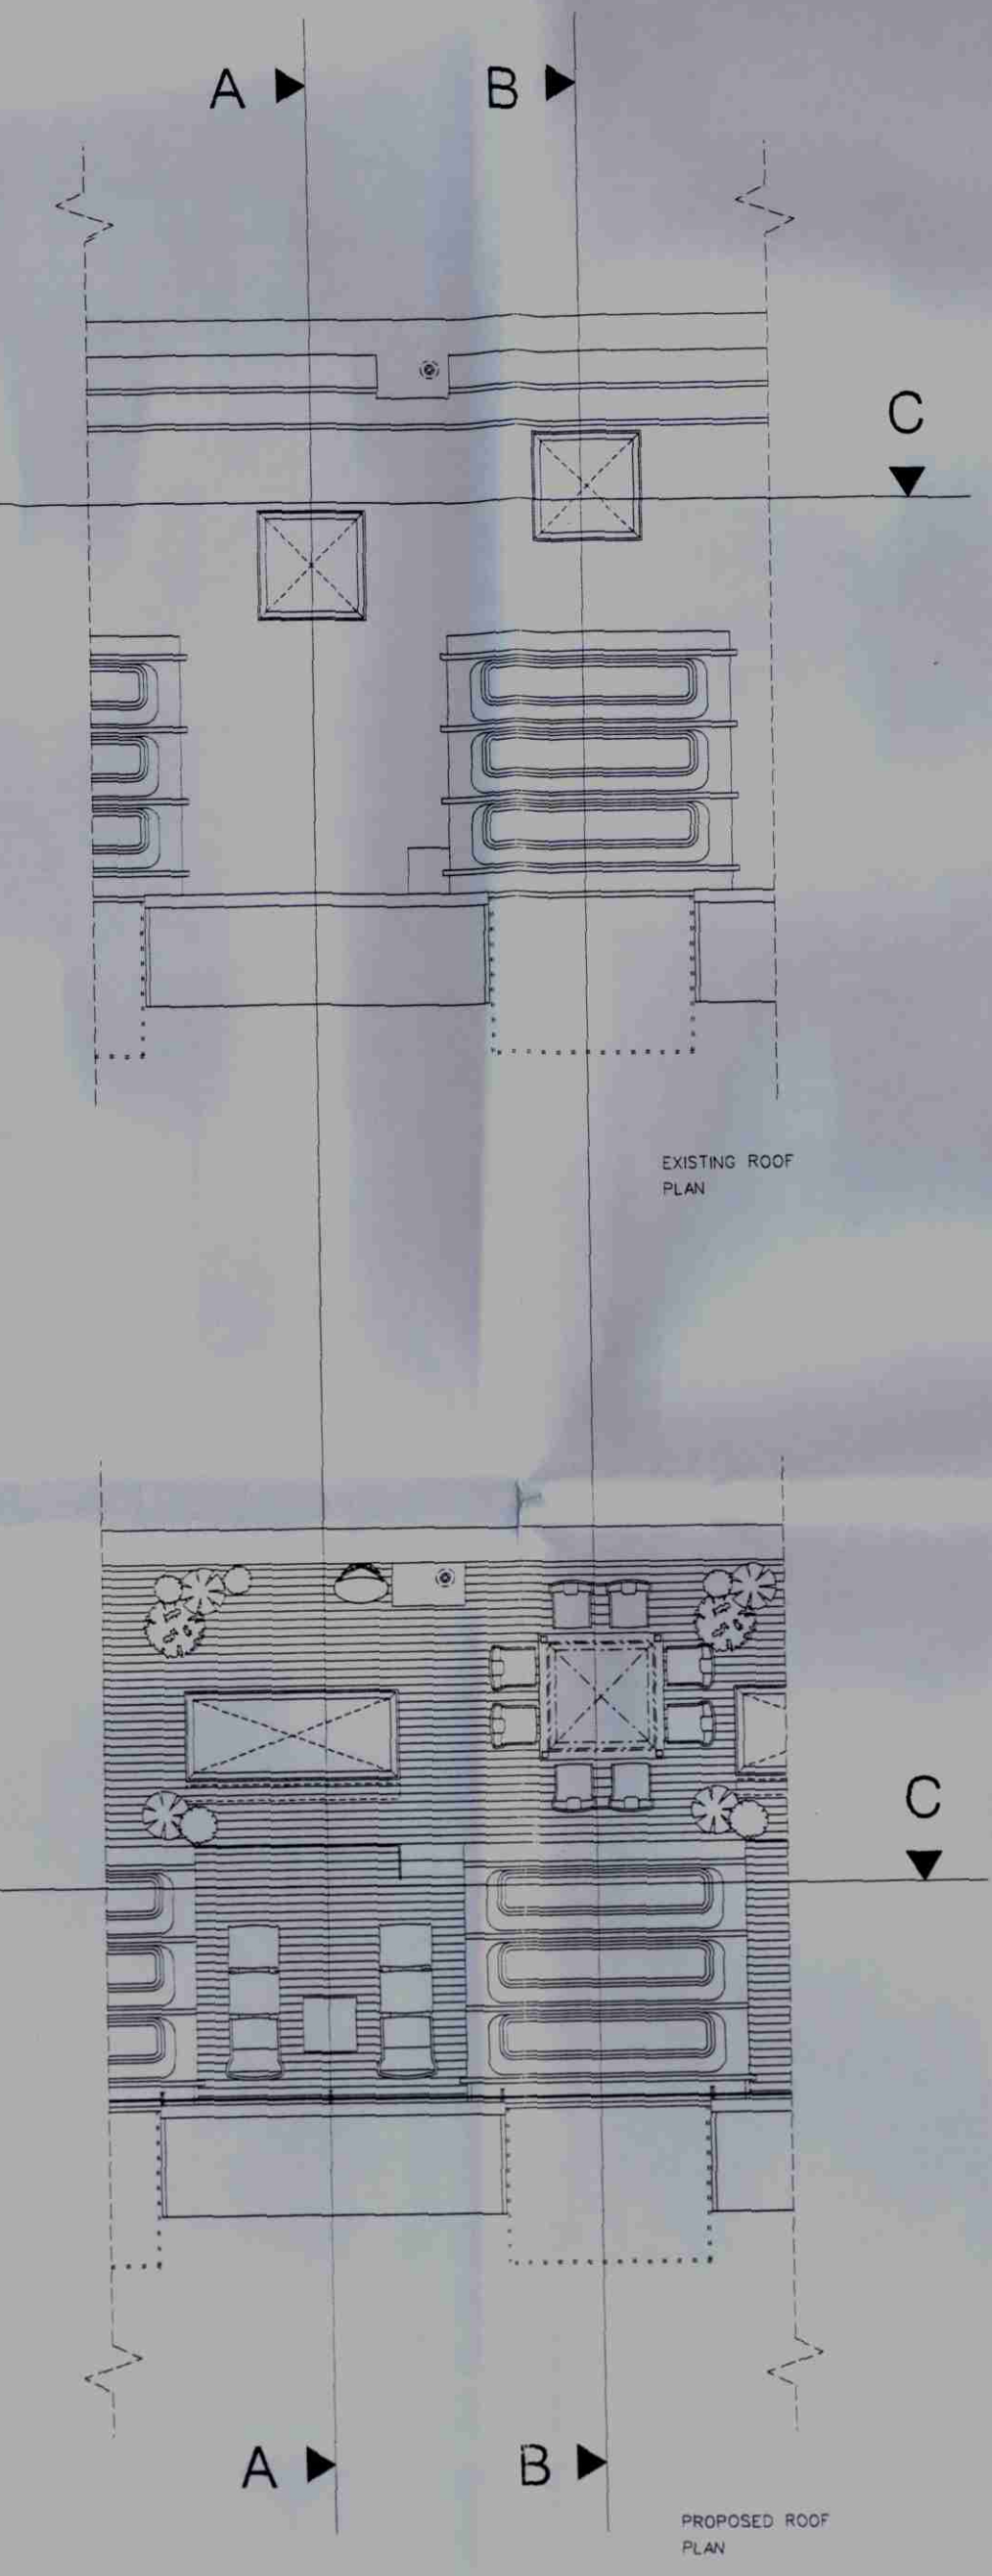

EXISTING ROOF PLAN

PROPOSED ROOF PLAN

SECTION KEY PLANS
NTS

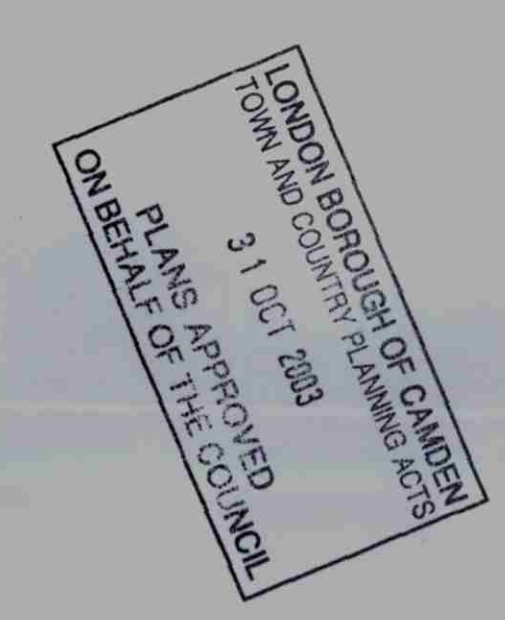

Project
GRAND UNION WALK
ROOF TERRACES

Client
GUW RESIDENTS

Title
EXISTING & PROPOSED
SECTIONS


Drawn LLH Checker
Date APRIL 2003
Scale 1:50 @A0
Drg no GUW-PL-04

Revisions	Checked

2003/1569/P




EXISTING SECOND FLOOR PLAN

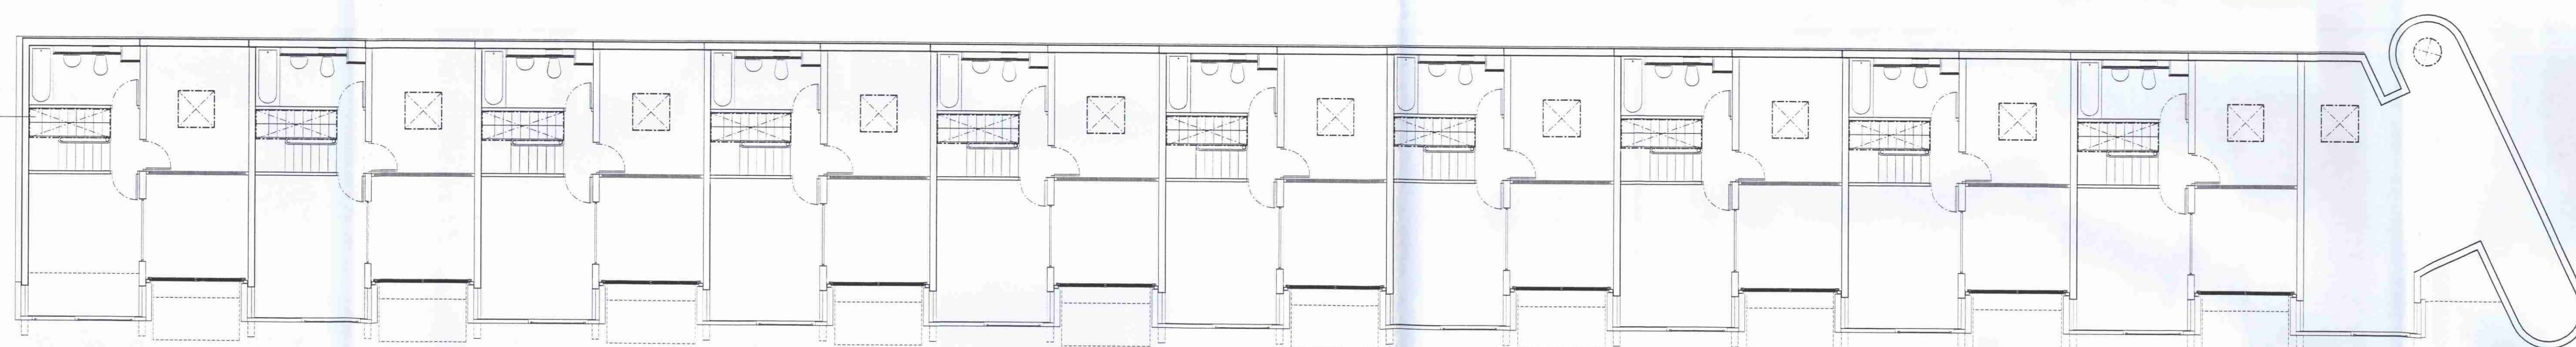


NEW ELECTRICALLY
HINGED ROOFLIGHT
ABOVE NEW SPACE
SAVING STAIRCASE
(SAME FOR EVERY UNIT)

PROPOSED SECOND FLOOR PLAN

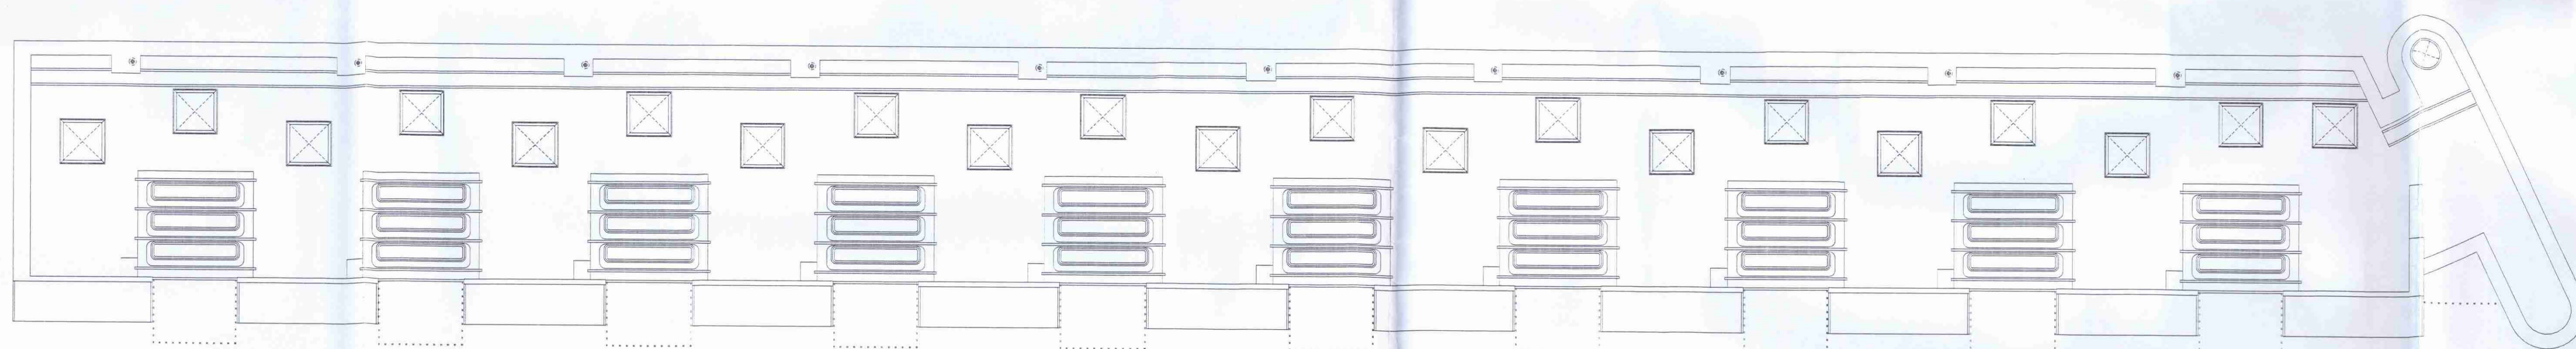

EXISTING ROOF PLAN

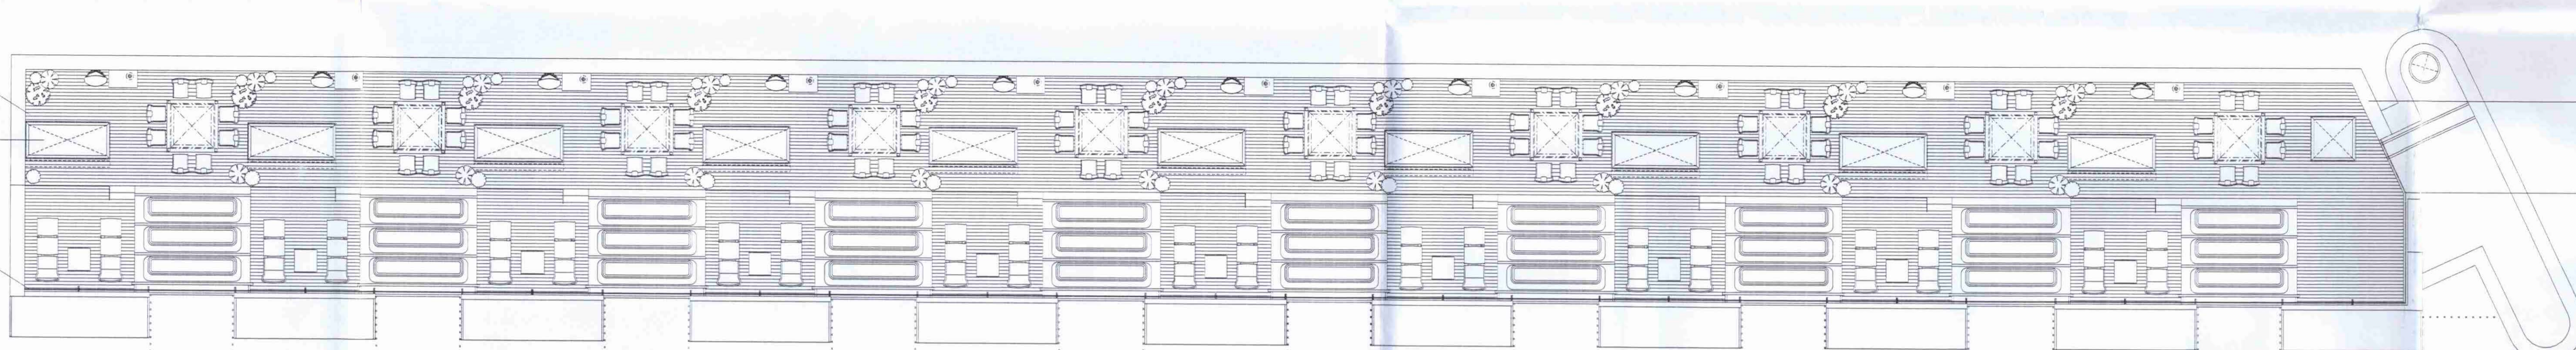


NEW HARDWOOD DECKING
NEW ELECTRICALLY
HINGED ROOFLIGHT
ABOVE NEW SPACE
SAVING STAIRCASE

NEW GLASS/STEEL BALUSTRADE

ALUMINIUM PARAPET

NEW GLASS/STEEL BALUSTRADE

PROPOSED ROOF PLAN

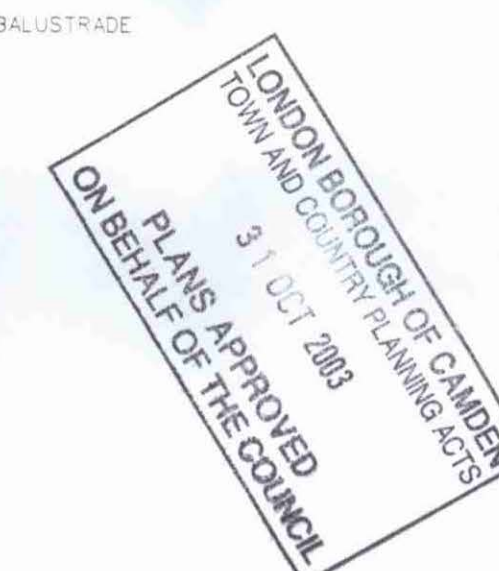

Project
GRAND UNION WALK
ROOF TERRACES

Client
GUW RESIDENTS

Title
EXISTING & PROPOSED
PLANS

Drawn LLH Checker
Date APRIL 2003
Scale 1:100 @A0
Org no GUW-PL-03


Revisions
Checked

--	--	--	--	--	--	--	--	--	--

2003/569/P


CONTRACTOR TO CHECK DIMENSIONS
AND NOTIFY ANY DISCREPANCIES OR
ERRORS TO THE COMPANY IMMEDIATELY
DO NOT SCALE

Index Revision Date

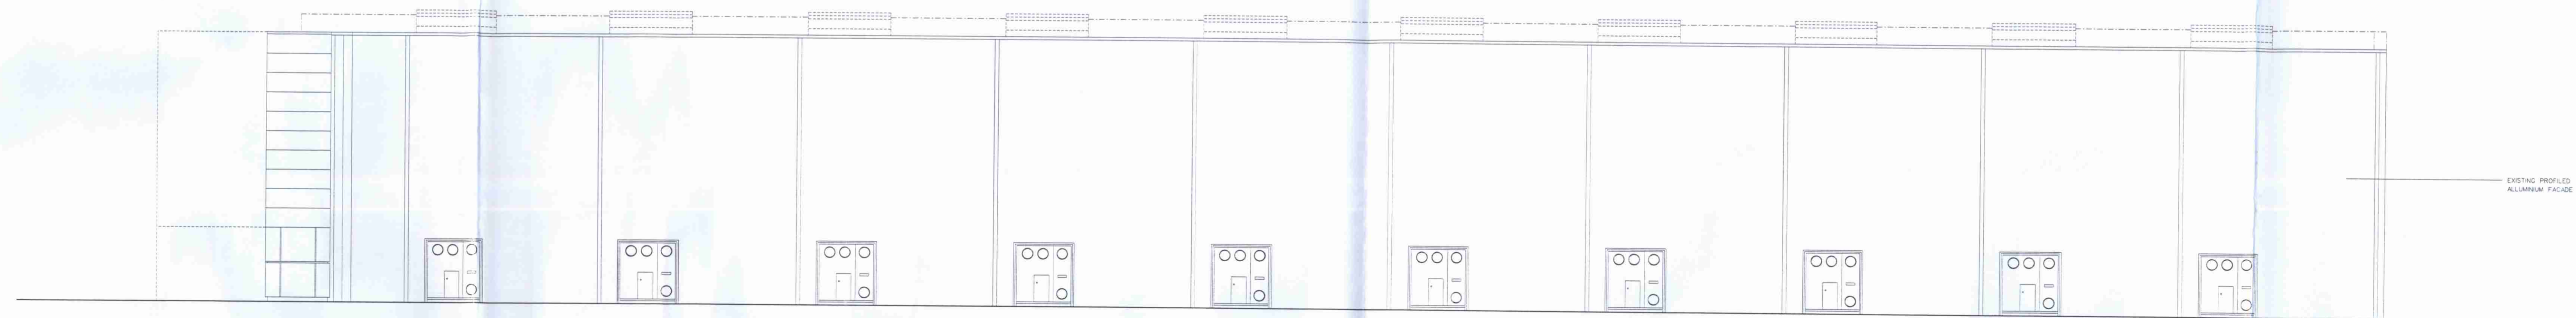


EXISTING SOUTH ELEVATION

PROPOSED
EXISTING

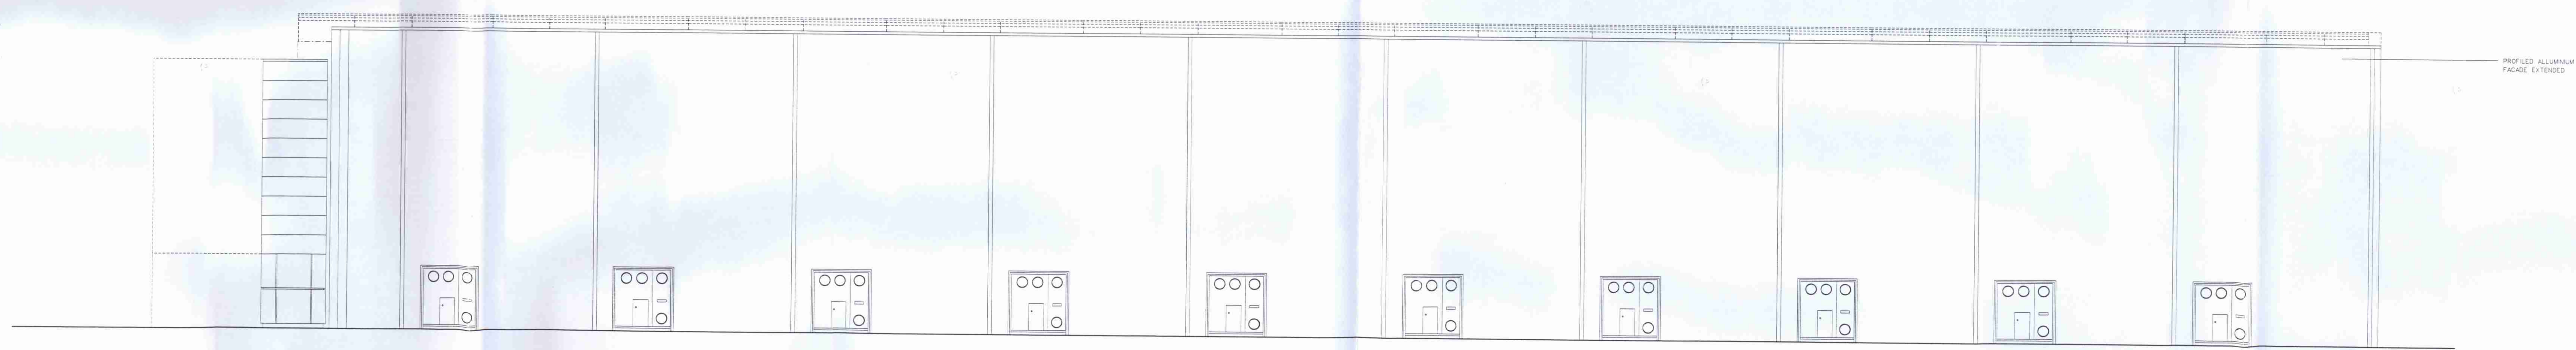


PROPOSED SOUTH ELEVATION

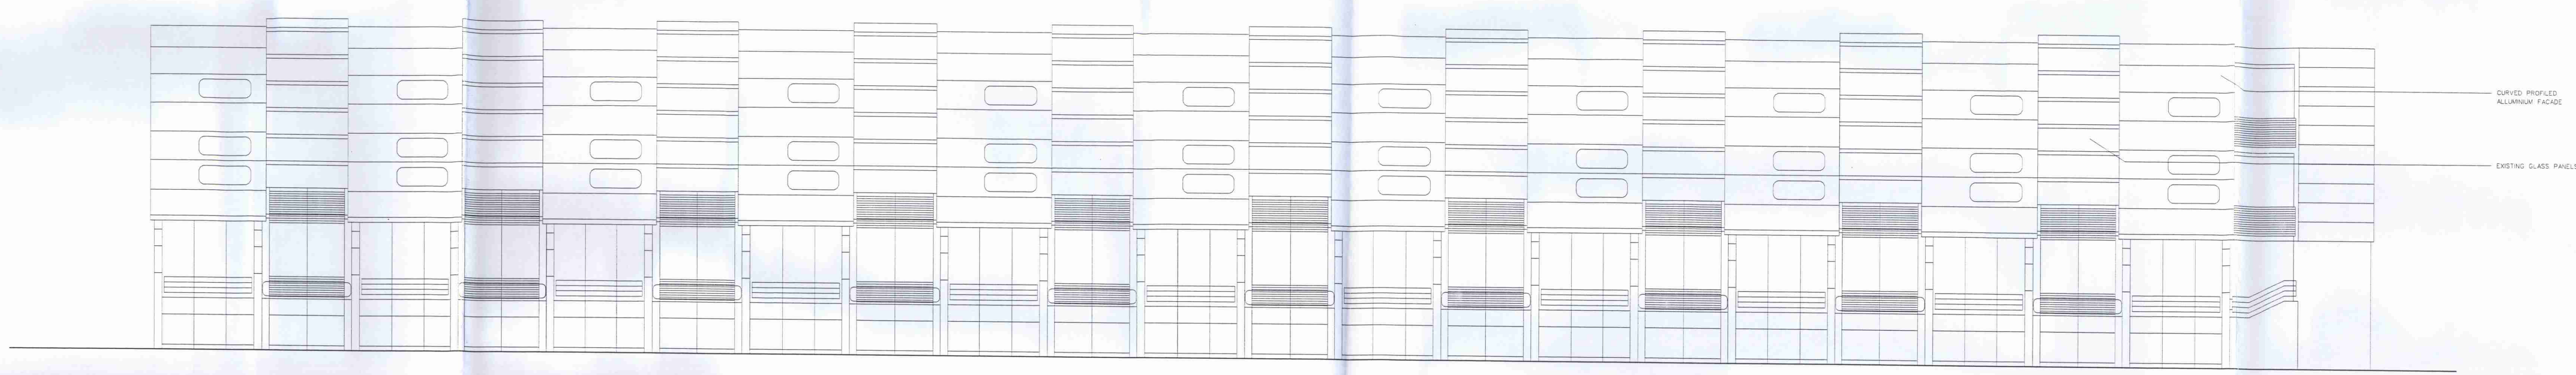

EXISTING NORTH ELEVATION

PROPOSED
EXISTING

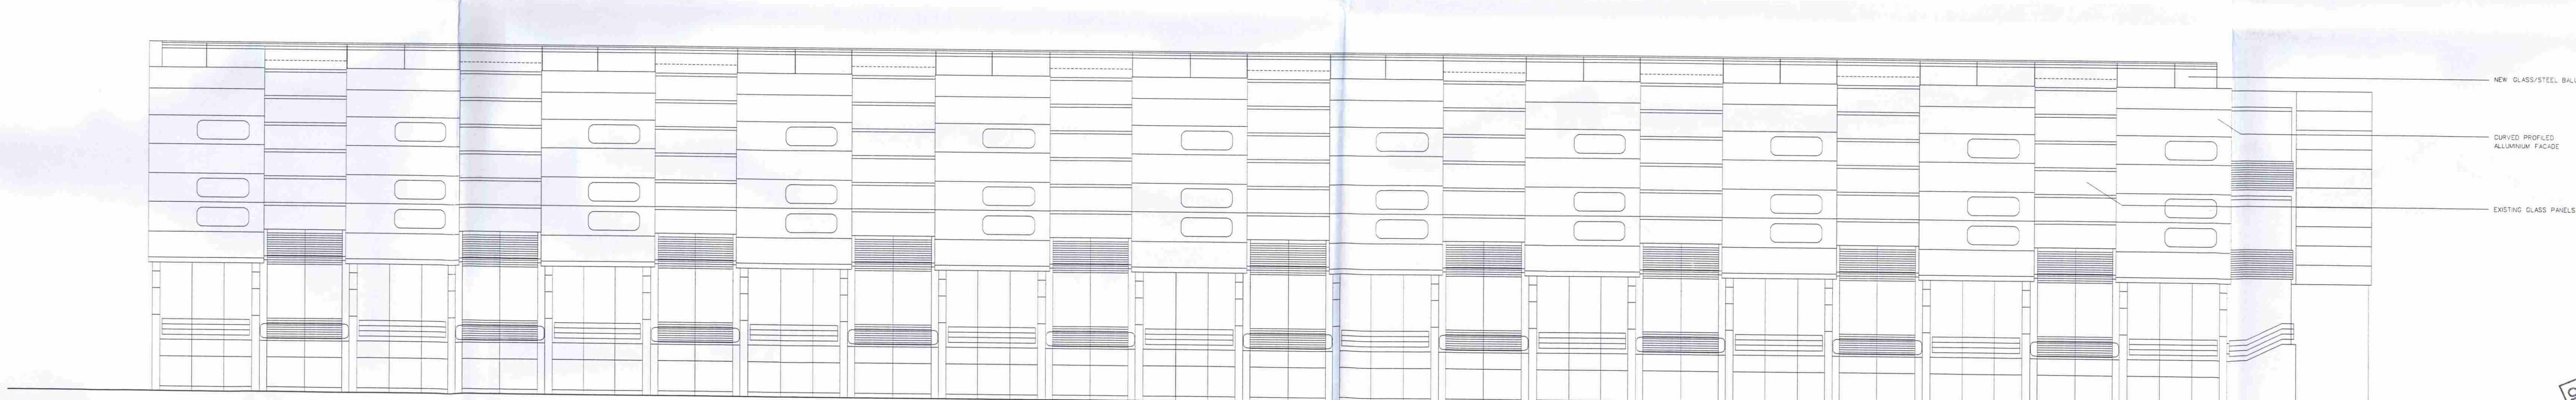

PROPOSED NORTH ELEVATION

LONDON BOROUGH OF CAMDEN
LOW AND COUNTY PLANNING ACTS
9.1 C. 1990
PLANS APPROVED
ON BEHALF OF THE COUNCIL

Project
GRAND UNION WALK
ROOF TERRACES


Client
GUW RESIDENTS

Title
EXISTING & PROPOSED
ELEVATIONS

Drawn LLH Checker
Date APRIL 2003
Scale 1:100 @90
Drg no GUW-PL-02

Revisions
Checked

2003/1561/P

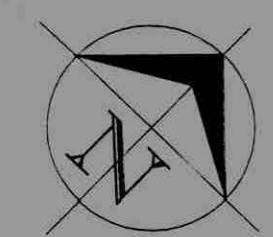

Project
GRAND UNION WALK
ROOF TERRACES

Client
GUW RESIDENTS

Title
EXISTING & PROPOSED
ELEVATIONS
SITE PLAN

Drawn LLH Checker
Date APRIL 2003
Scale 1/100 /500 @A0
Drg no GUW-PL-01

Revisions									
Checked									

2003/1564/P

