


These plans are project and site specific and shall only be used for their intended purpose. Plans shall not be used for any other purpose without the written consent of Brian O'Reilly Architects.
 All dimensions shown are indicative and must be double checked on site by the contractor. Any inconsistencies found must be reported to Brian O'Reilly Architects.
DO NOT SCALE FROM THE DRAWINGS.

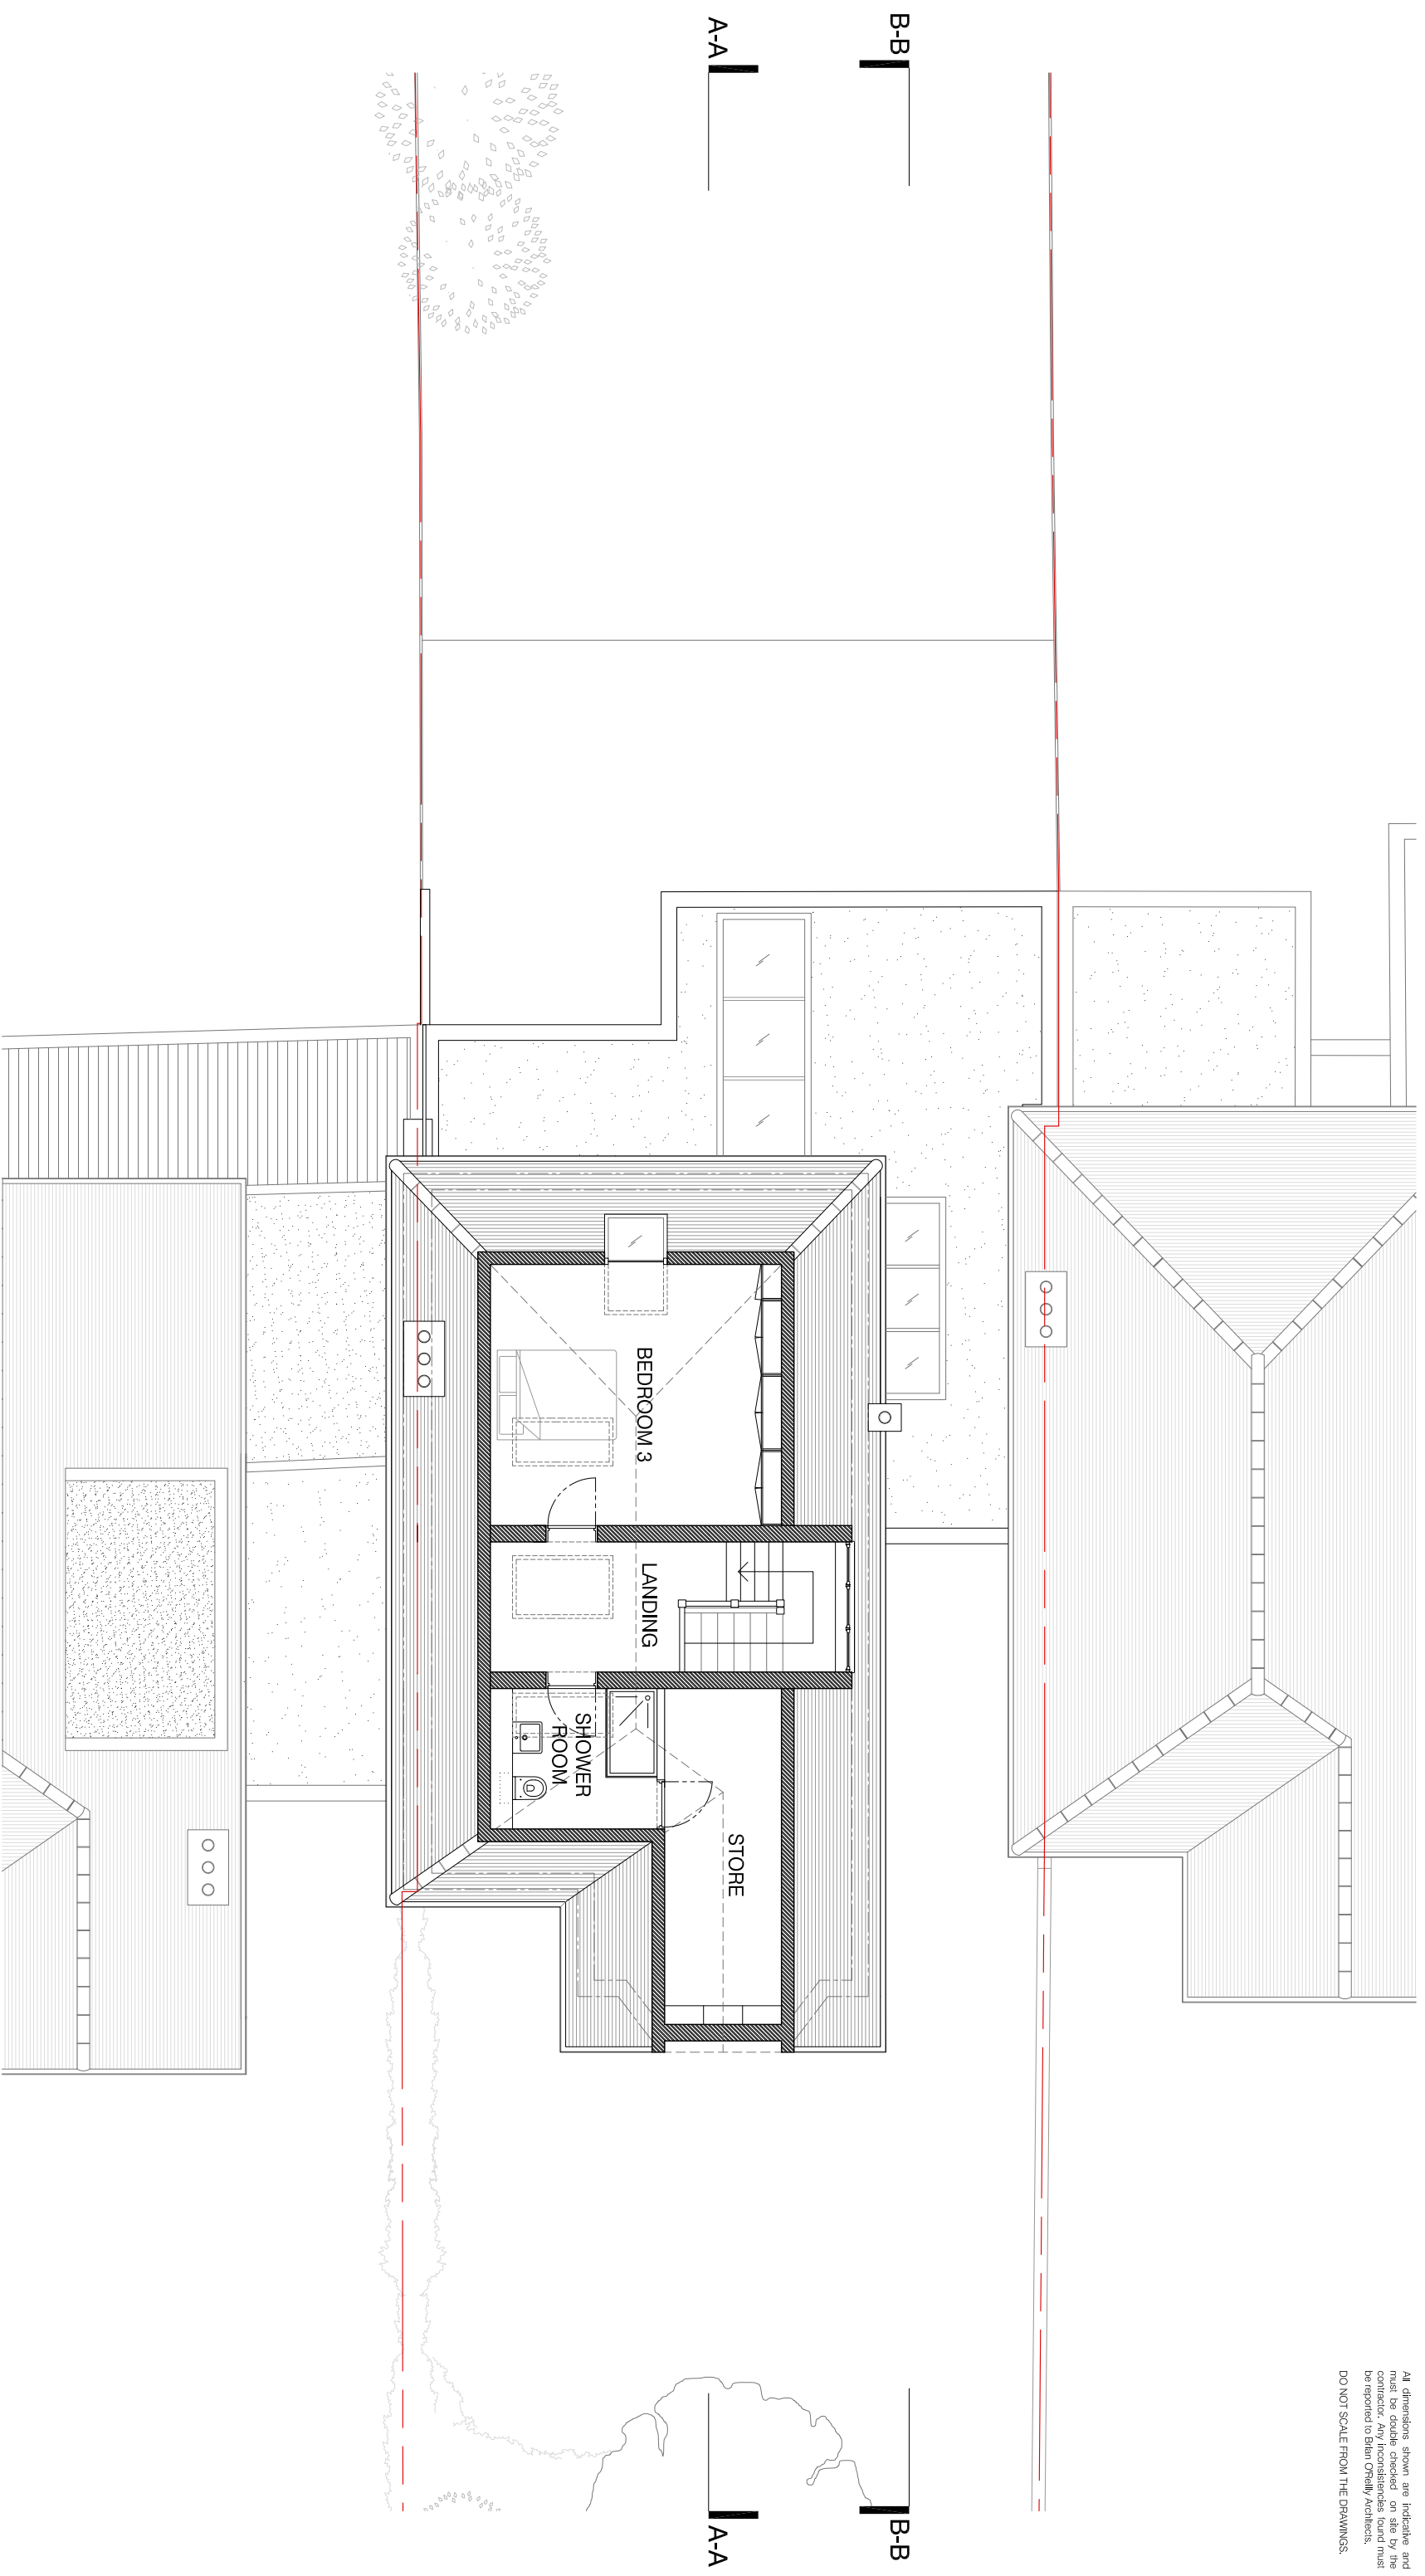

01 PROPOSED SECOND FLOOR PLAN
 scale 1:100



project
 89 HILLWAY LONDON N6 6AB

status / number
 PROPOSED / 430-104-P/B 1:100 @ A3

scale

BRIAN O'REILLY ARCHITECTS
 31 Oval Road, London, NW1 7EA +44 (0)20 7267 1184
 www.brianoreilly.com mail@brianoreilly.com

drawing
 PROPOSED SECOND FLOOR PLAN / REVISION B

date
 31.03.2017