


These plans are project and site specific and shall only be used for their intended purpose. Plans shall not be reproduced or used in any form without the written consent of Brian O'Reilly Architects. All dimensions shown are indicative and must be double checked on site by the contractor. Any inconsistencies found must be reported to Brian O'Reilly Architects. DO NOT SCALE FROM THE DRAWINGS.

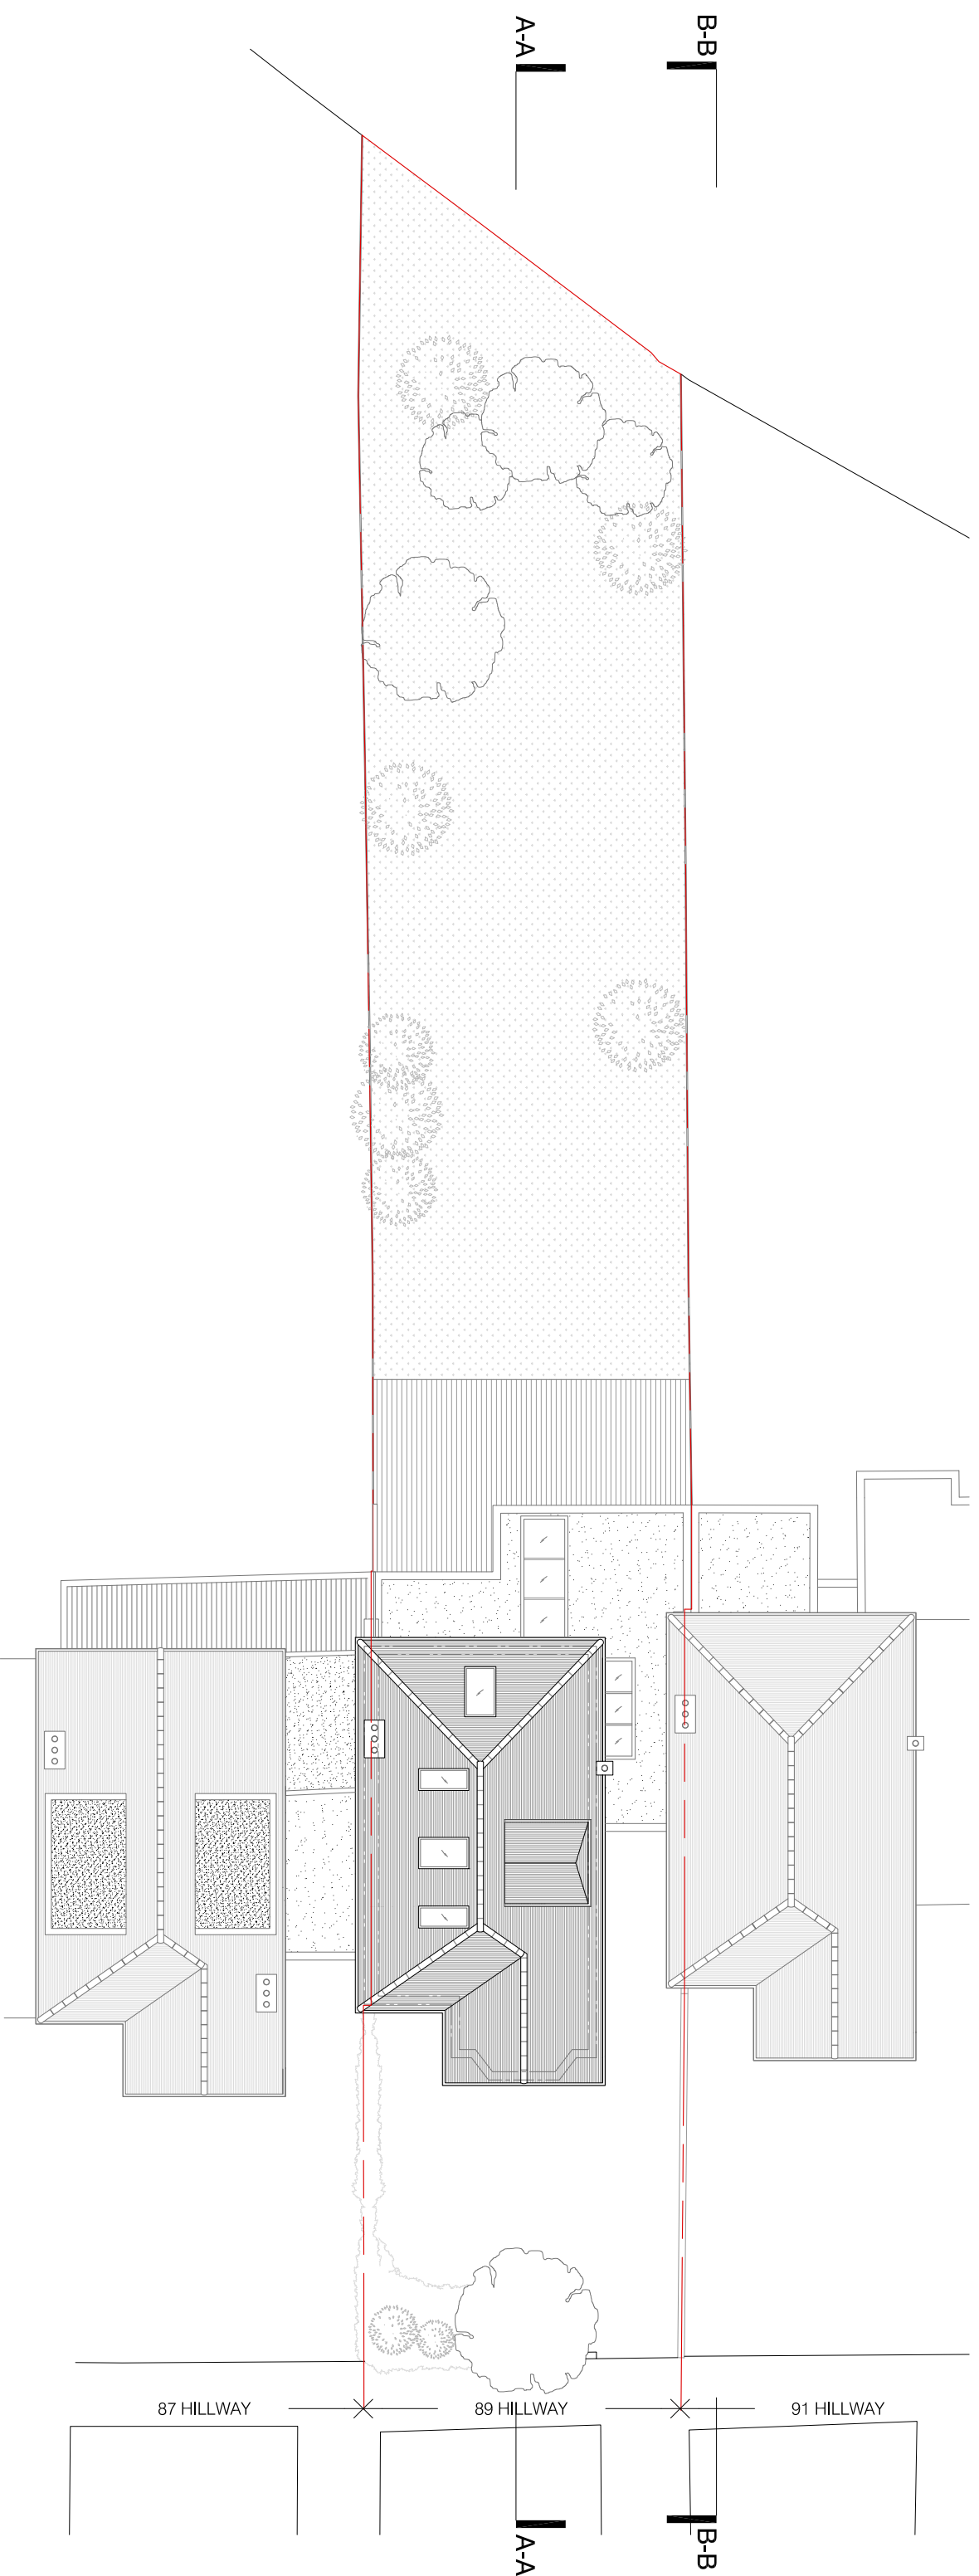

01 PROPOSED SITE PLAN
scale 1:200



project
89 HILLWAY LONDON N6 6AB

BRIAN O'REILLY ARCHITECTS
31 Oval Road, London, NW1 7EA +44 (0)20 7267 1184
www.brianoreilly.com mail@brianoreilly.com

status / number
PROPOSED / 430-106-P / B 1:200 @ A3

drawing
SITE PLAN / REVISION B
date
31.03.2017