

01 PROPOSED: LOWER GROUND FLOOR PLAN

[GA]100 1.50 @ A3





© Copyright Kirkwood McCarthy Ltd.

Drawings, as instruments of service, are and shall remain the property of Kirkwood McCarthy, whether the project for which they are made is executed or not. The drawings shall not be used by the General Contractor for other projects, for additions to this project, or for completion of this project by others, except by written agreement and appropriate compensation to the Architect.


PROJECT: 66 GLOUCEST	ER AVENUE, NW1 8JD	0
CLIENT:	PROJECT NUMBER:	

16006

HELEN MULCAHY + GEOFFREY DOGGART

DRAWING TITLE:	DRA
GENERAL ARRANGEMENT	
PROPOSED LOWER GROUND FLOOR	
	ISSU
	PL

DRAWING NO: 16006 [GA] 100	scale: 1:50 @ A3
ISSUE STATUS: PLANNING	REVISION: B

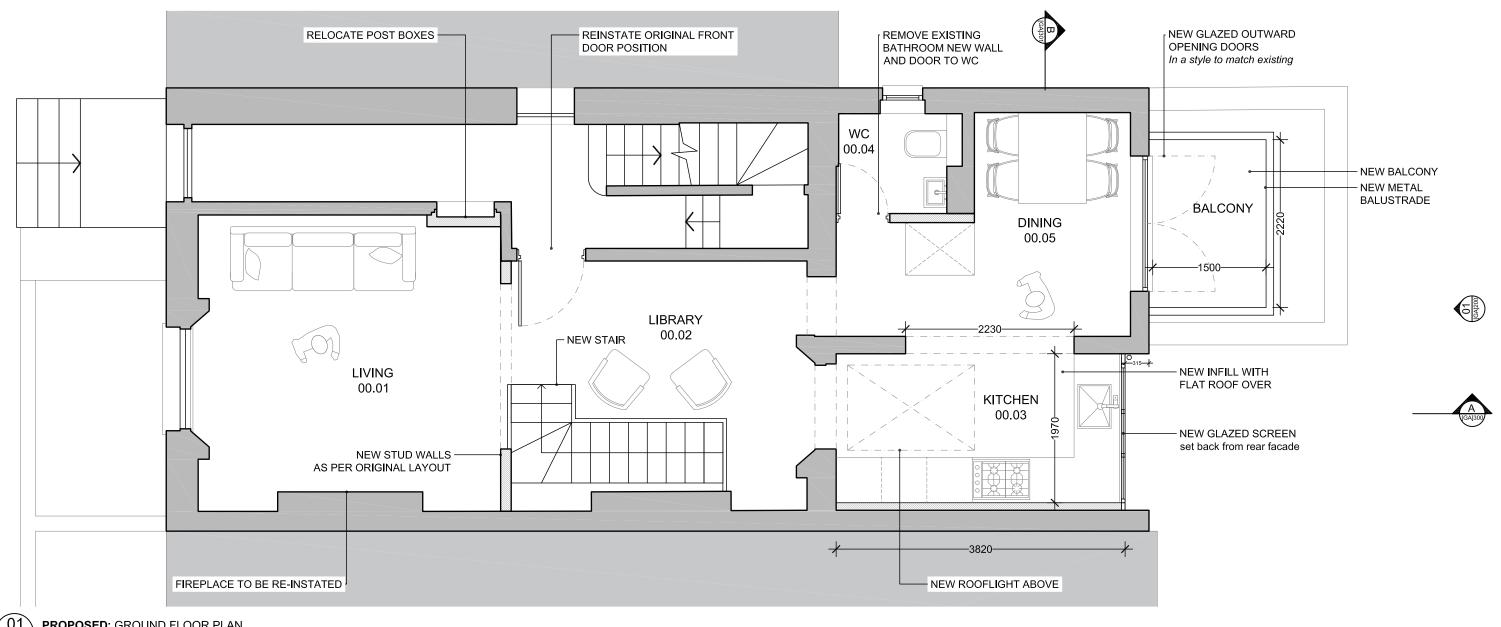

O1 PROPOSED: GROUND FLOOR PLAN
1.50 @ A3



KIRKWOOD MCCARTHY

Studio A001, Lighthouse Studios,
73-75 Shacklewell Lane, London, E8 2EB
+44 0207 249 8361
offloe@kirkwoodmccarthy.com
www.kirkwoodmccarthy.com

© Copyright Kirkwood McCarthy Ltd.

Drawings, as instruments of service, are and shall remain the property of Kirkwood McCarthy, whether the project for which they are made is executed or not. The drawings shall not be used by the General Contractor for other projects, for additions to this project, or for completion of this project by others, except by written agreement and appropriate compensation to the Architect.

PROJECT:
66 GLOUCESTER AVENUE, NW1 8JD

CLIENT:

HELEN MULCAHY + GEOFFREY DOGGART VENUE, NW1 8JD

GENERAL ARRANGEMENT
PROPOSED GROUND FLOOR PLAN
16006

DRAWING NO: 16006 [GA] 101	scale: 1:50 @ A3
ISSUE STATUS: PLANNING	REVISION:



Copyright Kirkwood McCarthy Ltd.

Drawings, as instruments of service, are and shall remain the property of Kirkwood McCarthy, whether the project for which they are made is executed or not. The drawings shall not be used by the General Contractor for other projects, for additions to this project, or for completion of this project by others, except by written agreement and appropriate compensation to the Architect.

PROJECT:

66 GLOUCESTER AVENUE, NW1 8JD

PROJECT NUMBER: CLIENT: HELEN MULCAHY + GEOFFREY DOGGART 16006

DRAWING TITLE:


GENERAL ARRANGEMENT PROPOSED REAR ELEVATION

DRAWING NO: 16006 [GA] 200	scale: 1:50 @ A3
ISSUE STATUS: PLANNING	REVISION:

01\ PROPOSED: REAR ELEVATION


1.50 @ A3

KIRKWOOD MCCARTHY

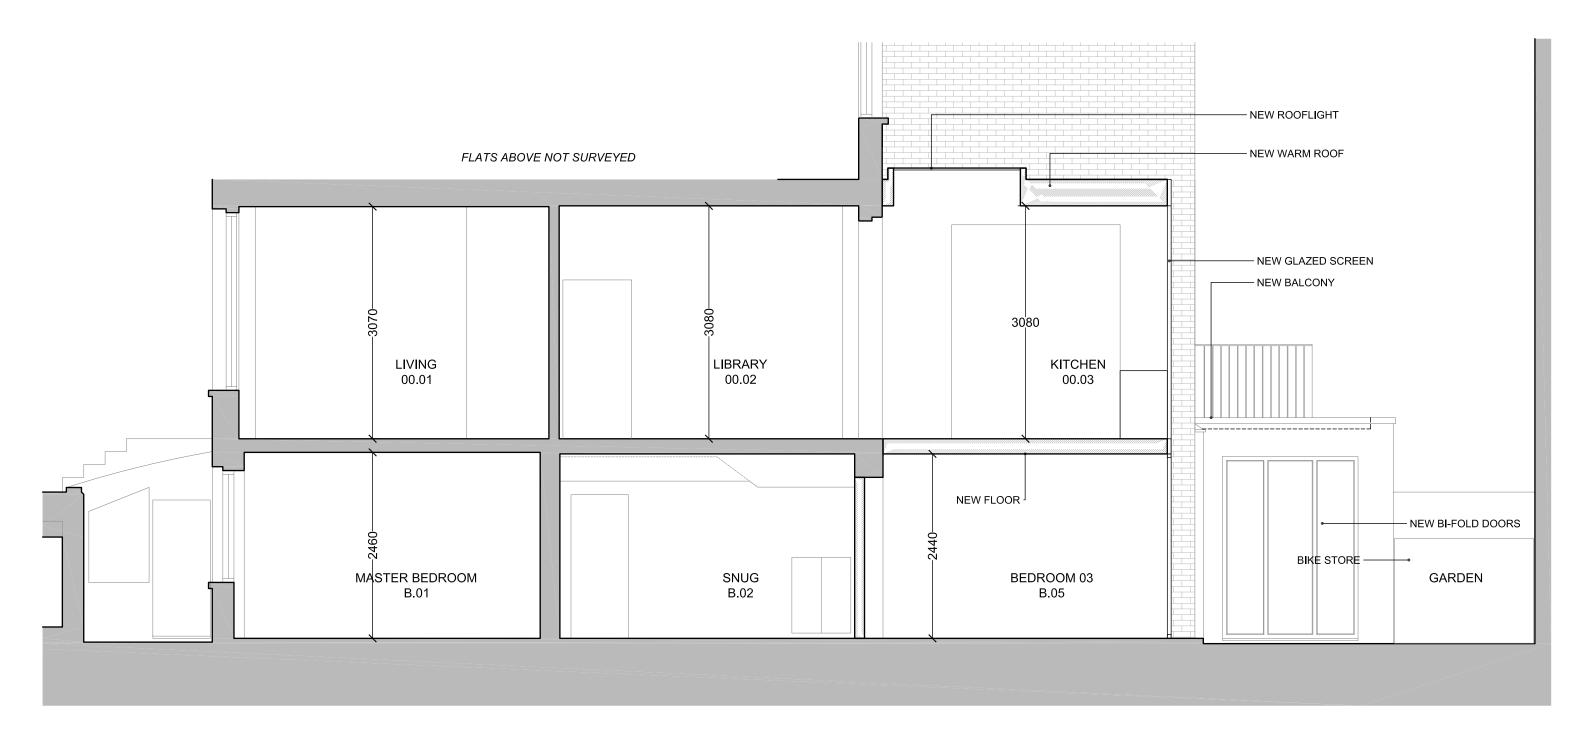

01 PROPOSED: SECTION AA

[GA]300 1.50 @ A3

 



Copyright Kirkwood McCarthy Ltd.


Drawings, as instruments of service, are and shall remain the property of Kirkwood McCarthy, whether the project for which they are made is executed or not. The drawings shall not be used by the General Contractor for other projects, for additions to this project, or for completion of this project by others, except by written agreement and appropriate compensation to the Architect.

PROJECT:
66 GLOUCESTER AVENUE, NW1 8JD

CLIENT:	PROJECT NUMBER:
HELEN MULCAHY + GEOFFREY DOGGART	16006

DRAWING TITLE:
GENERAL ARRANGEMENT
PROPOSED SECTION AA

DRAWING NO: 16006 [GA] 300	scale: 1:50 @ A3
ISSUE STATUS: PLANNING	REVISION:

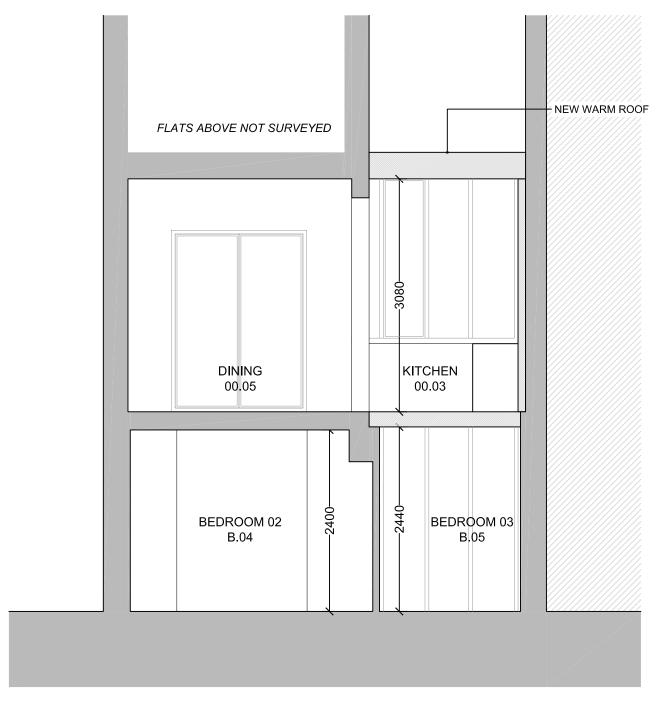

01 **PROPOSED**: SECTION BB 1.50 @ A3





© Copyright Kirkwood McCarthy Ltd.

Drawings, as instruments of service, are and shall remain the property of Kirkwood McCarthy, whether the project for which they are made is executed or not. The drawings shall not be used by the General Contractor for other projects, for additions to this project, or for completion of this project by others, except by written agreement and appropriate compensation to the Architect.

PROJECT.		
66 GLOUCESTER AVENUE,	NW1	8JD

CLIENT: PROJECT NUMBER:
HELEN MULCAHY +
GEOFFREY DOGGART
16006

DRAWING TITLE:
GENERAL ARRANGEMENT
PROPOSED SECTION BB

DRAWING NO:	SCALE:
16006 [GA] 301	1:50 @ A3
ISSUE STATUS: PLANNING	REVISION: