



Scale bar in metres

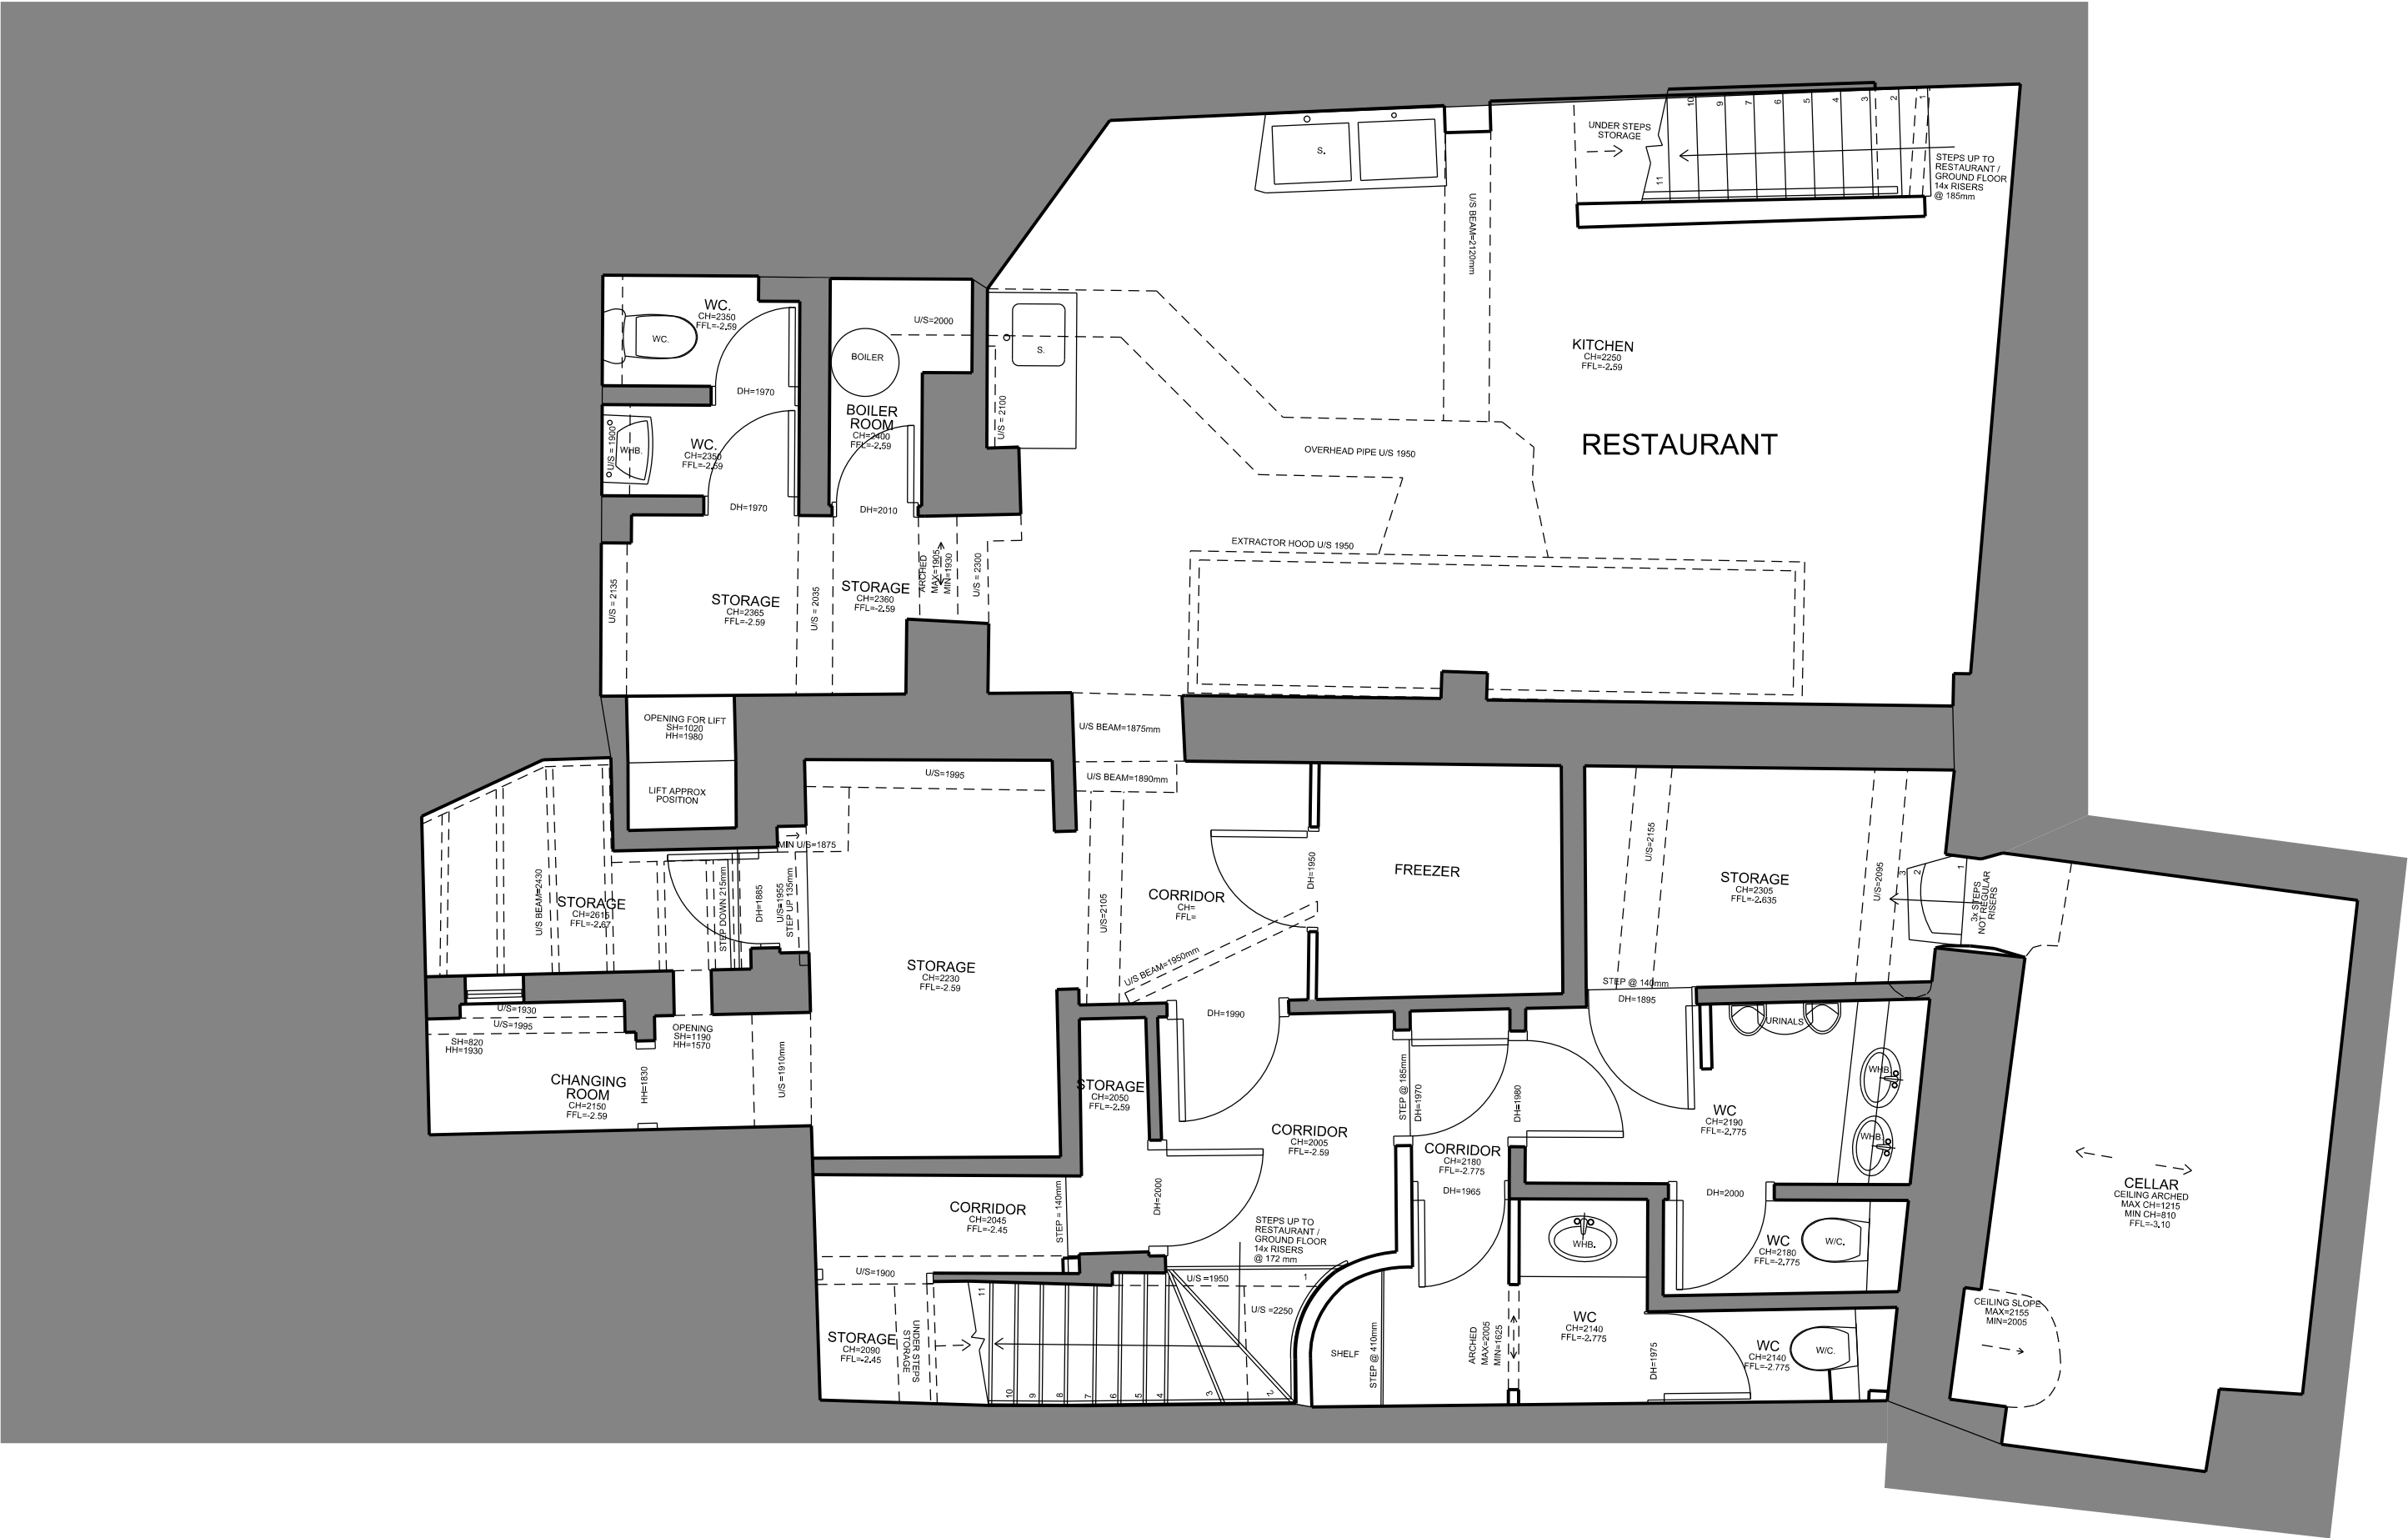

General notes:

Do not scale from drawings.  
Errors to be reported immediately to the Architect.  
To be read in conjunction with all relevant Architects', Services and Structural Engineers' drawings.  
All existing site, tree and building information has been compiled from different sources.  
All dimensions to be checked on site.

P02	15/03/17	Planning		
Rev.	Date	Description	Drawn	Check

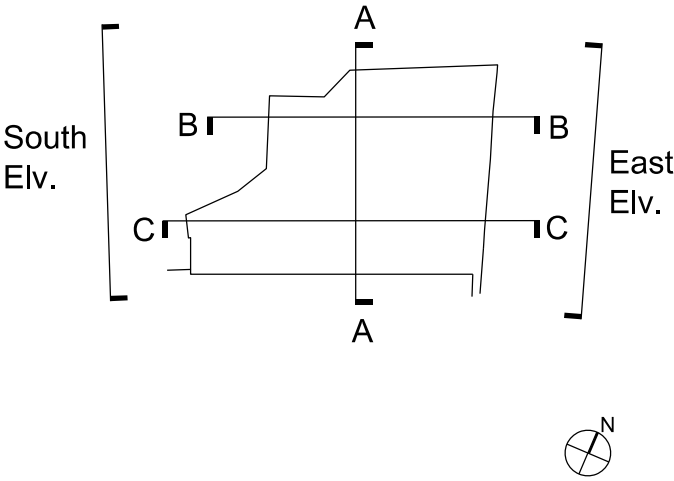

EMIL EVE ARCHITECTS

60a Windus Road  
London N16 6UP  
T 07805662839 E info@emileve.co.uk  
www.emileve.co.uk


Project	Project number
45-46 Red Lion Square	030

Client  
Glasshouse Limited

© Emil Eve Architects Ltd.

Drawing name	Drawing number
Basement Plan Existing and Demolition	030_E_09

Date	Sept 2016	Issue
Scale / Format	1:50@A2/1:100@A4	P02
Drawn / Checked	EEA	Planning
Approved	EEA	
CAD Reference	-	

 


Scale bar in metres

General notes:

Do not scale from drawings.  
Errors to be reported immediately to the Architect.  
To be read in conjunction with all relevant Architects', Services and Structural Engineers' drawings.  
All existing site, tree and building information has been compiled from different sources.  
All dimensions to be checked on site.

P02	15/03/17	Planning		
Rev.	Date	Description	Drawn	Check

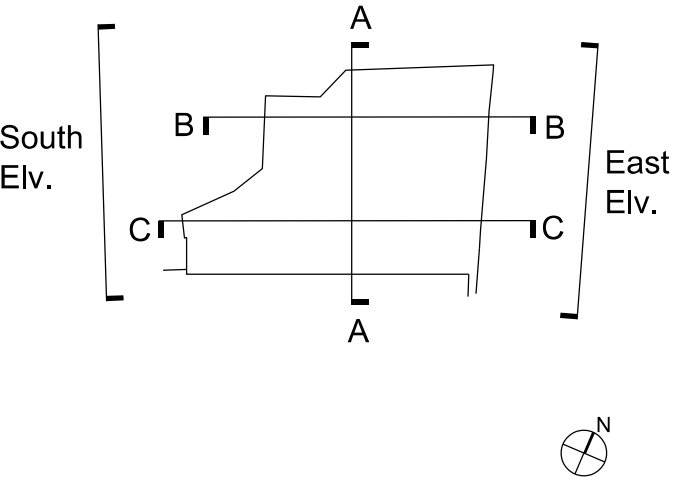

EMIL EVE ARCHITECTS

60a Windus Road  
London N16 6UP  
T 07805662839 E info@emileve.co.uk  
www.emileve.co.uk


Project 45-46 Red Lion Square Project number 030

Client  
Glasshouse Limited

© Emil Eve Architects Ltd.

Drawing name Ground Floor Plan Existing and Demolition Drawing number 030\_E\_10


Date	Sept 2016	Issue
Scale / Format	1:50@A2/1:100@A4	P02
Drawn / Checked	EEA	Planning
Approved	EEA	
CAD Reference	-	

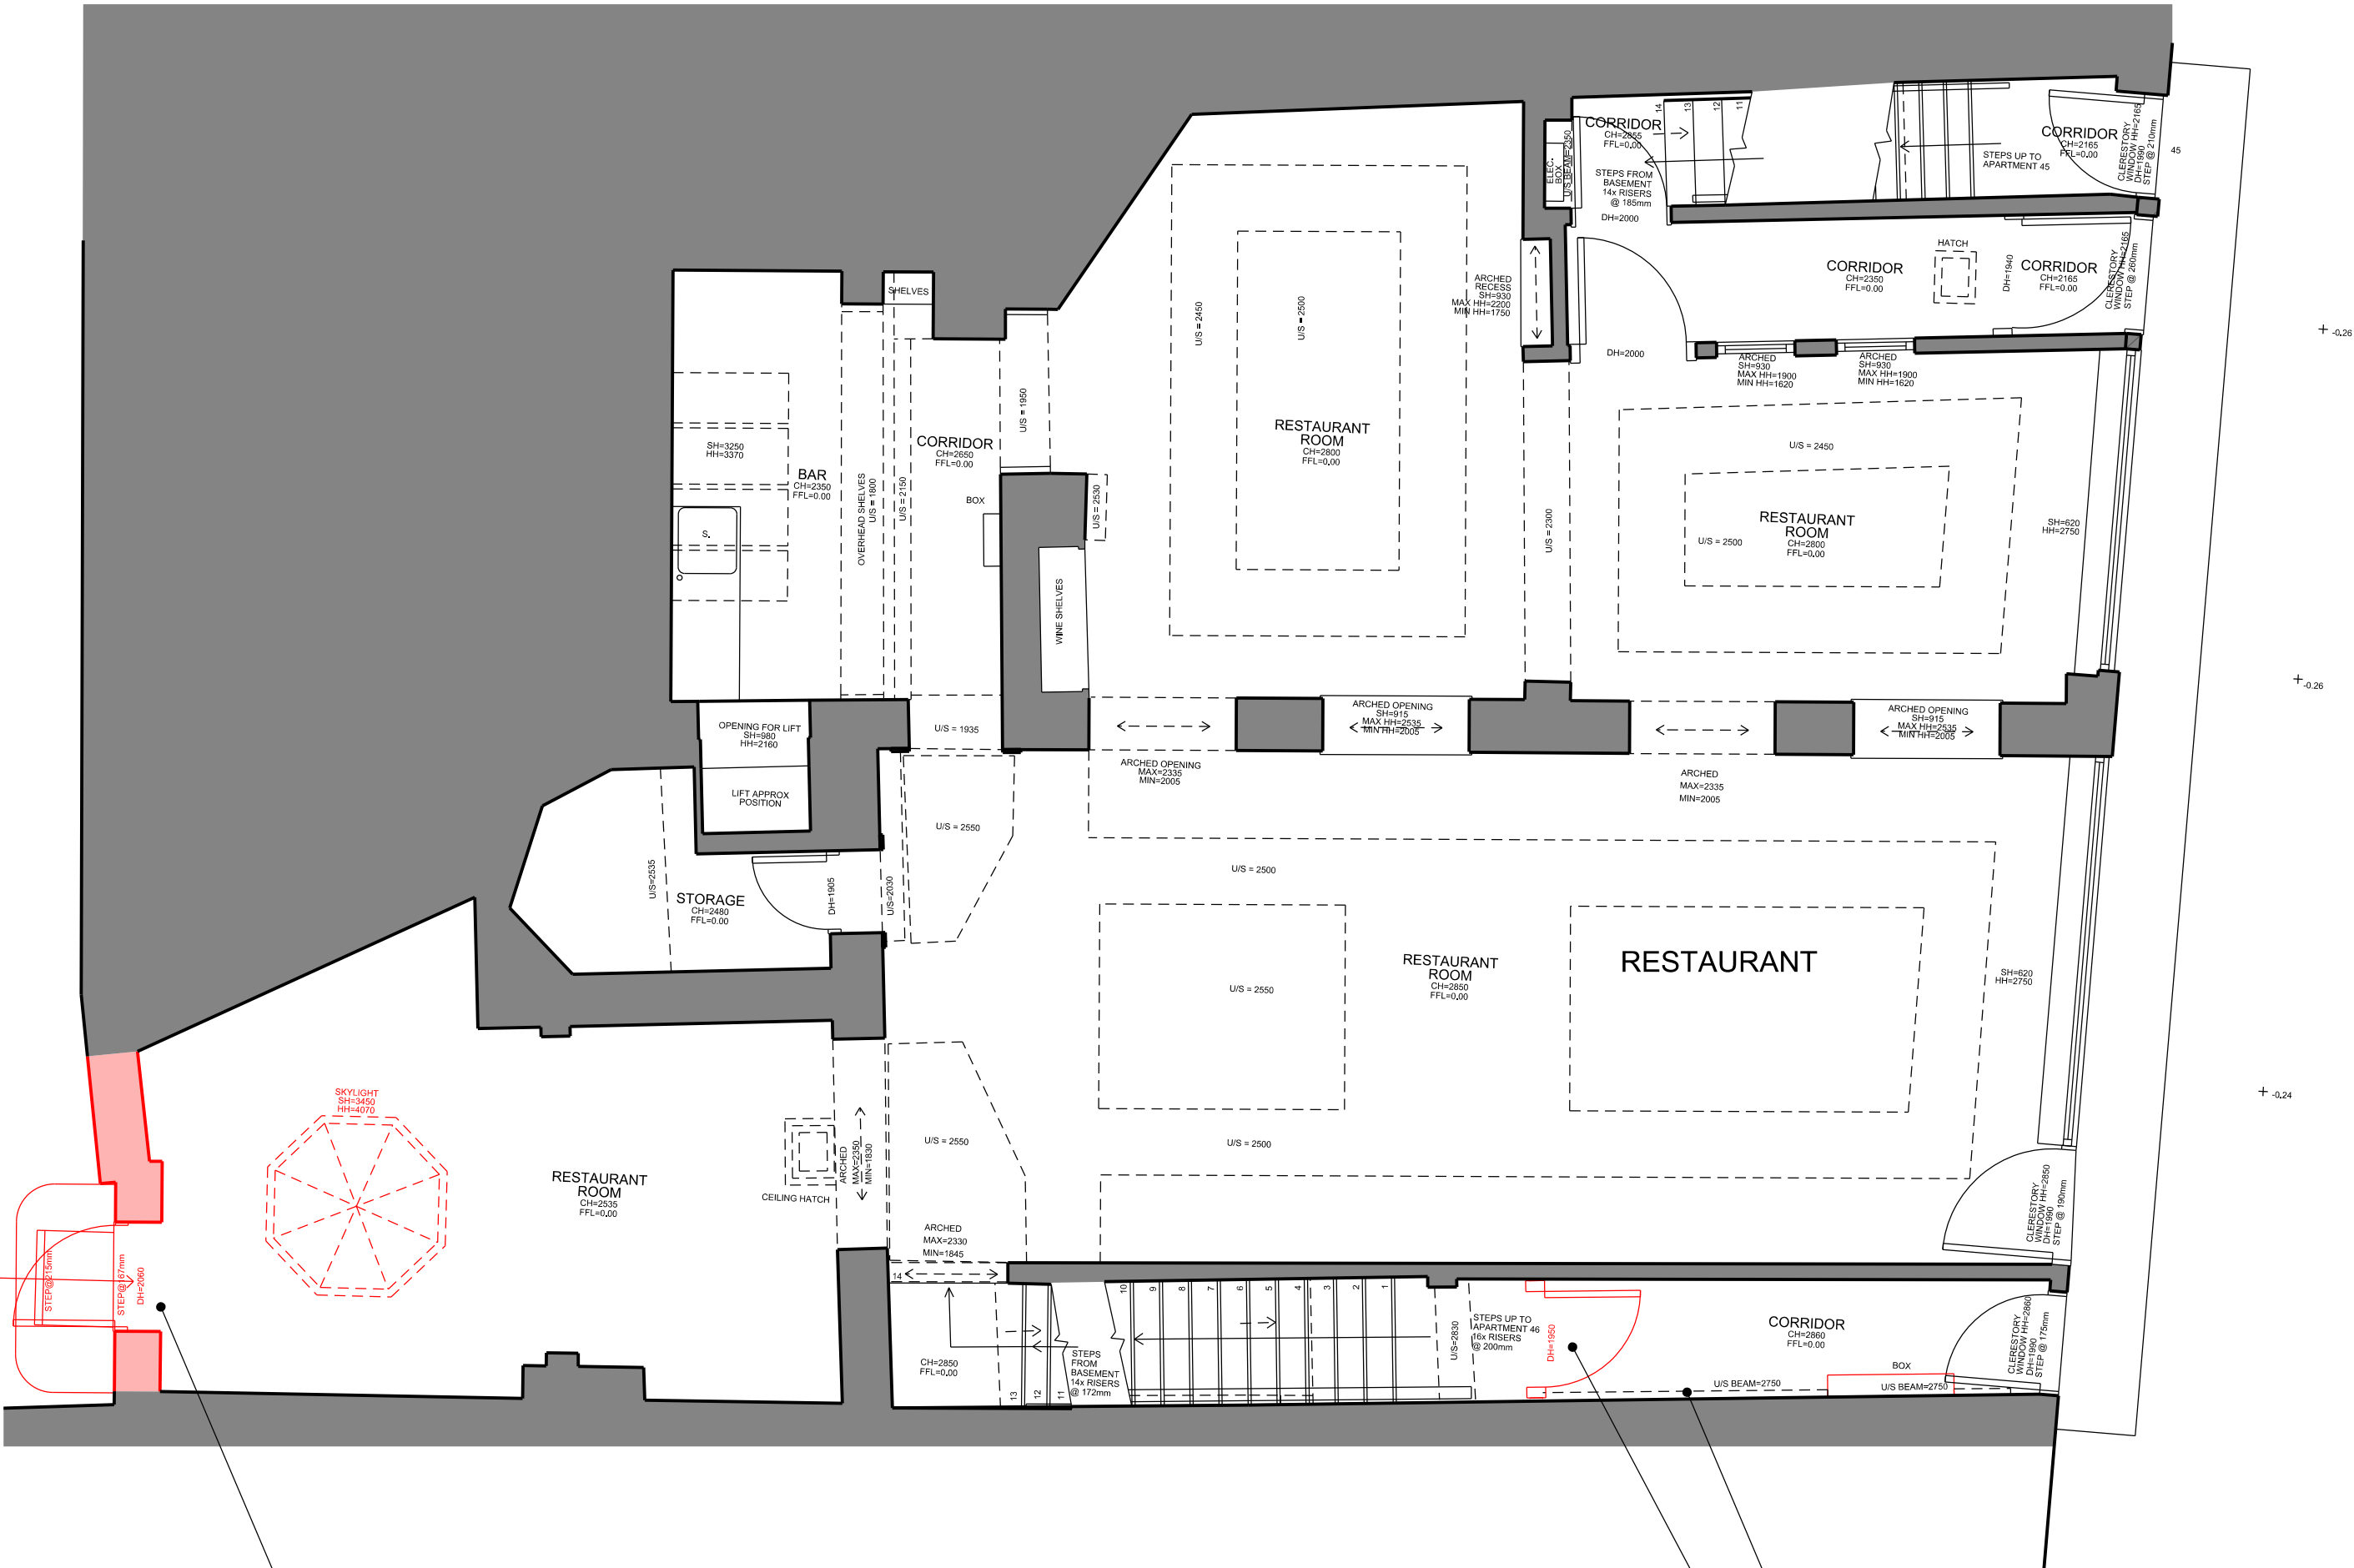

Remove door and wall as indicated

Carefully remove paint from surface of decorative ceramic tiling

Remove modern fire door

 


Scale bar in metres

General notes:

Do not scale from drawings.  
Errors to be reported immediately to the Architect.  
To be read in conjunction with all relevant Architects', Services and Structural Engineers' drawings.  
All existing site, tree and building information has been compiled from different sources.  
All dimensions to be checked on site.

P02	15/03/17	Planning		
Rev.	Date	Description	Drawn	Check

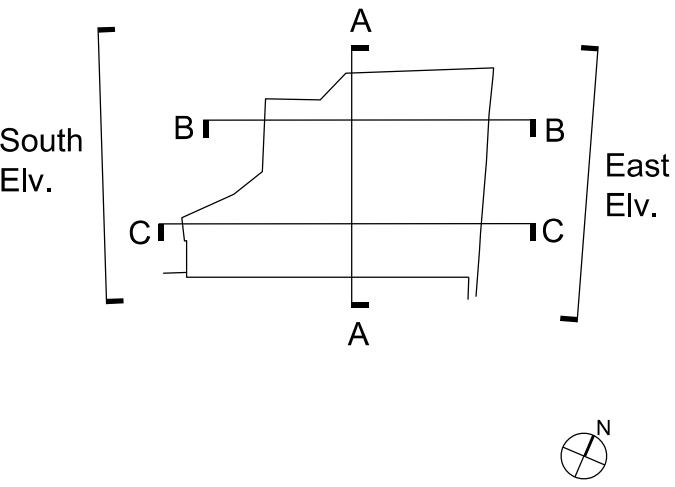

EMIL EVE ARCHITECTS

60a Windus Road  
London N16 6UP  
T 07805662839 E info@emileve.co.uk  
www.emileve.co.uk


Project	Project number
45-46 Red Lion Square	030

Client  
Glasshouse Limited

© Emil Eve Architects Ltd.

Drawing name	Drawing number
First Floor Plan Existing and Demolition	030_E_11


Date	Sept 2016	Issue
Scale / Format	1:50@A2/1:100@A4	P02
Drawn / Checked	EEA	Planning
Approved	EEA	
CAD Reference	-	

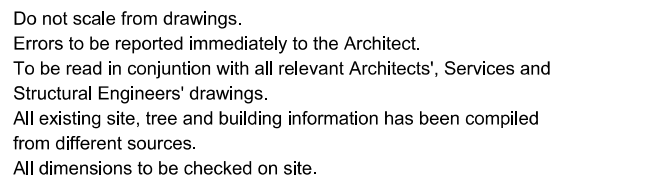


60a Windus Road  
London N16 6UP  
T 07805662839 E [info@emileve.co.uk](mailto:info@emileve.co.uk)  
[www.emileve.co.uk](http://www.emileve.co.uk)

© Emil Eve Architects Ltd.

Date	Sept 2016	Issue
Scale / Format	1:50@A2/1:100@A4	P02
Drawn / Checked	EEA	Planning
Approved	EEA	
CAD Reference	-	

 


Scale bar in metres

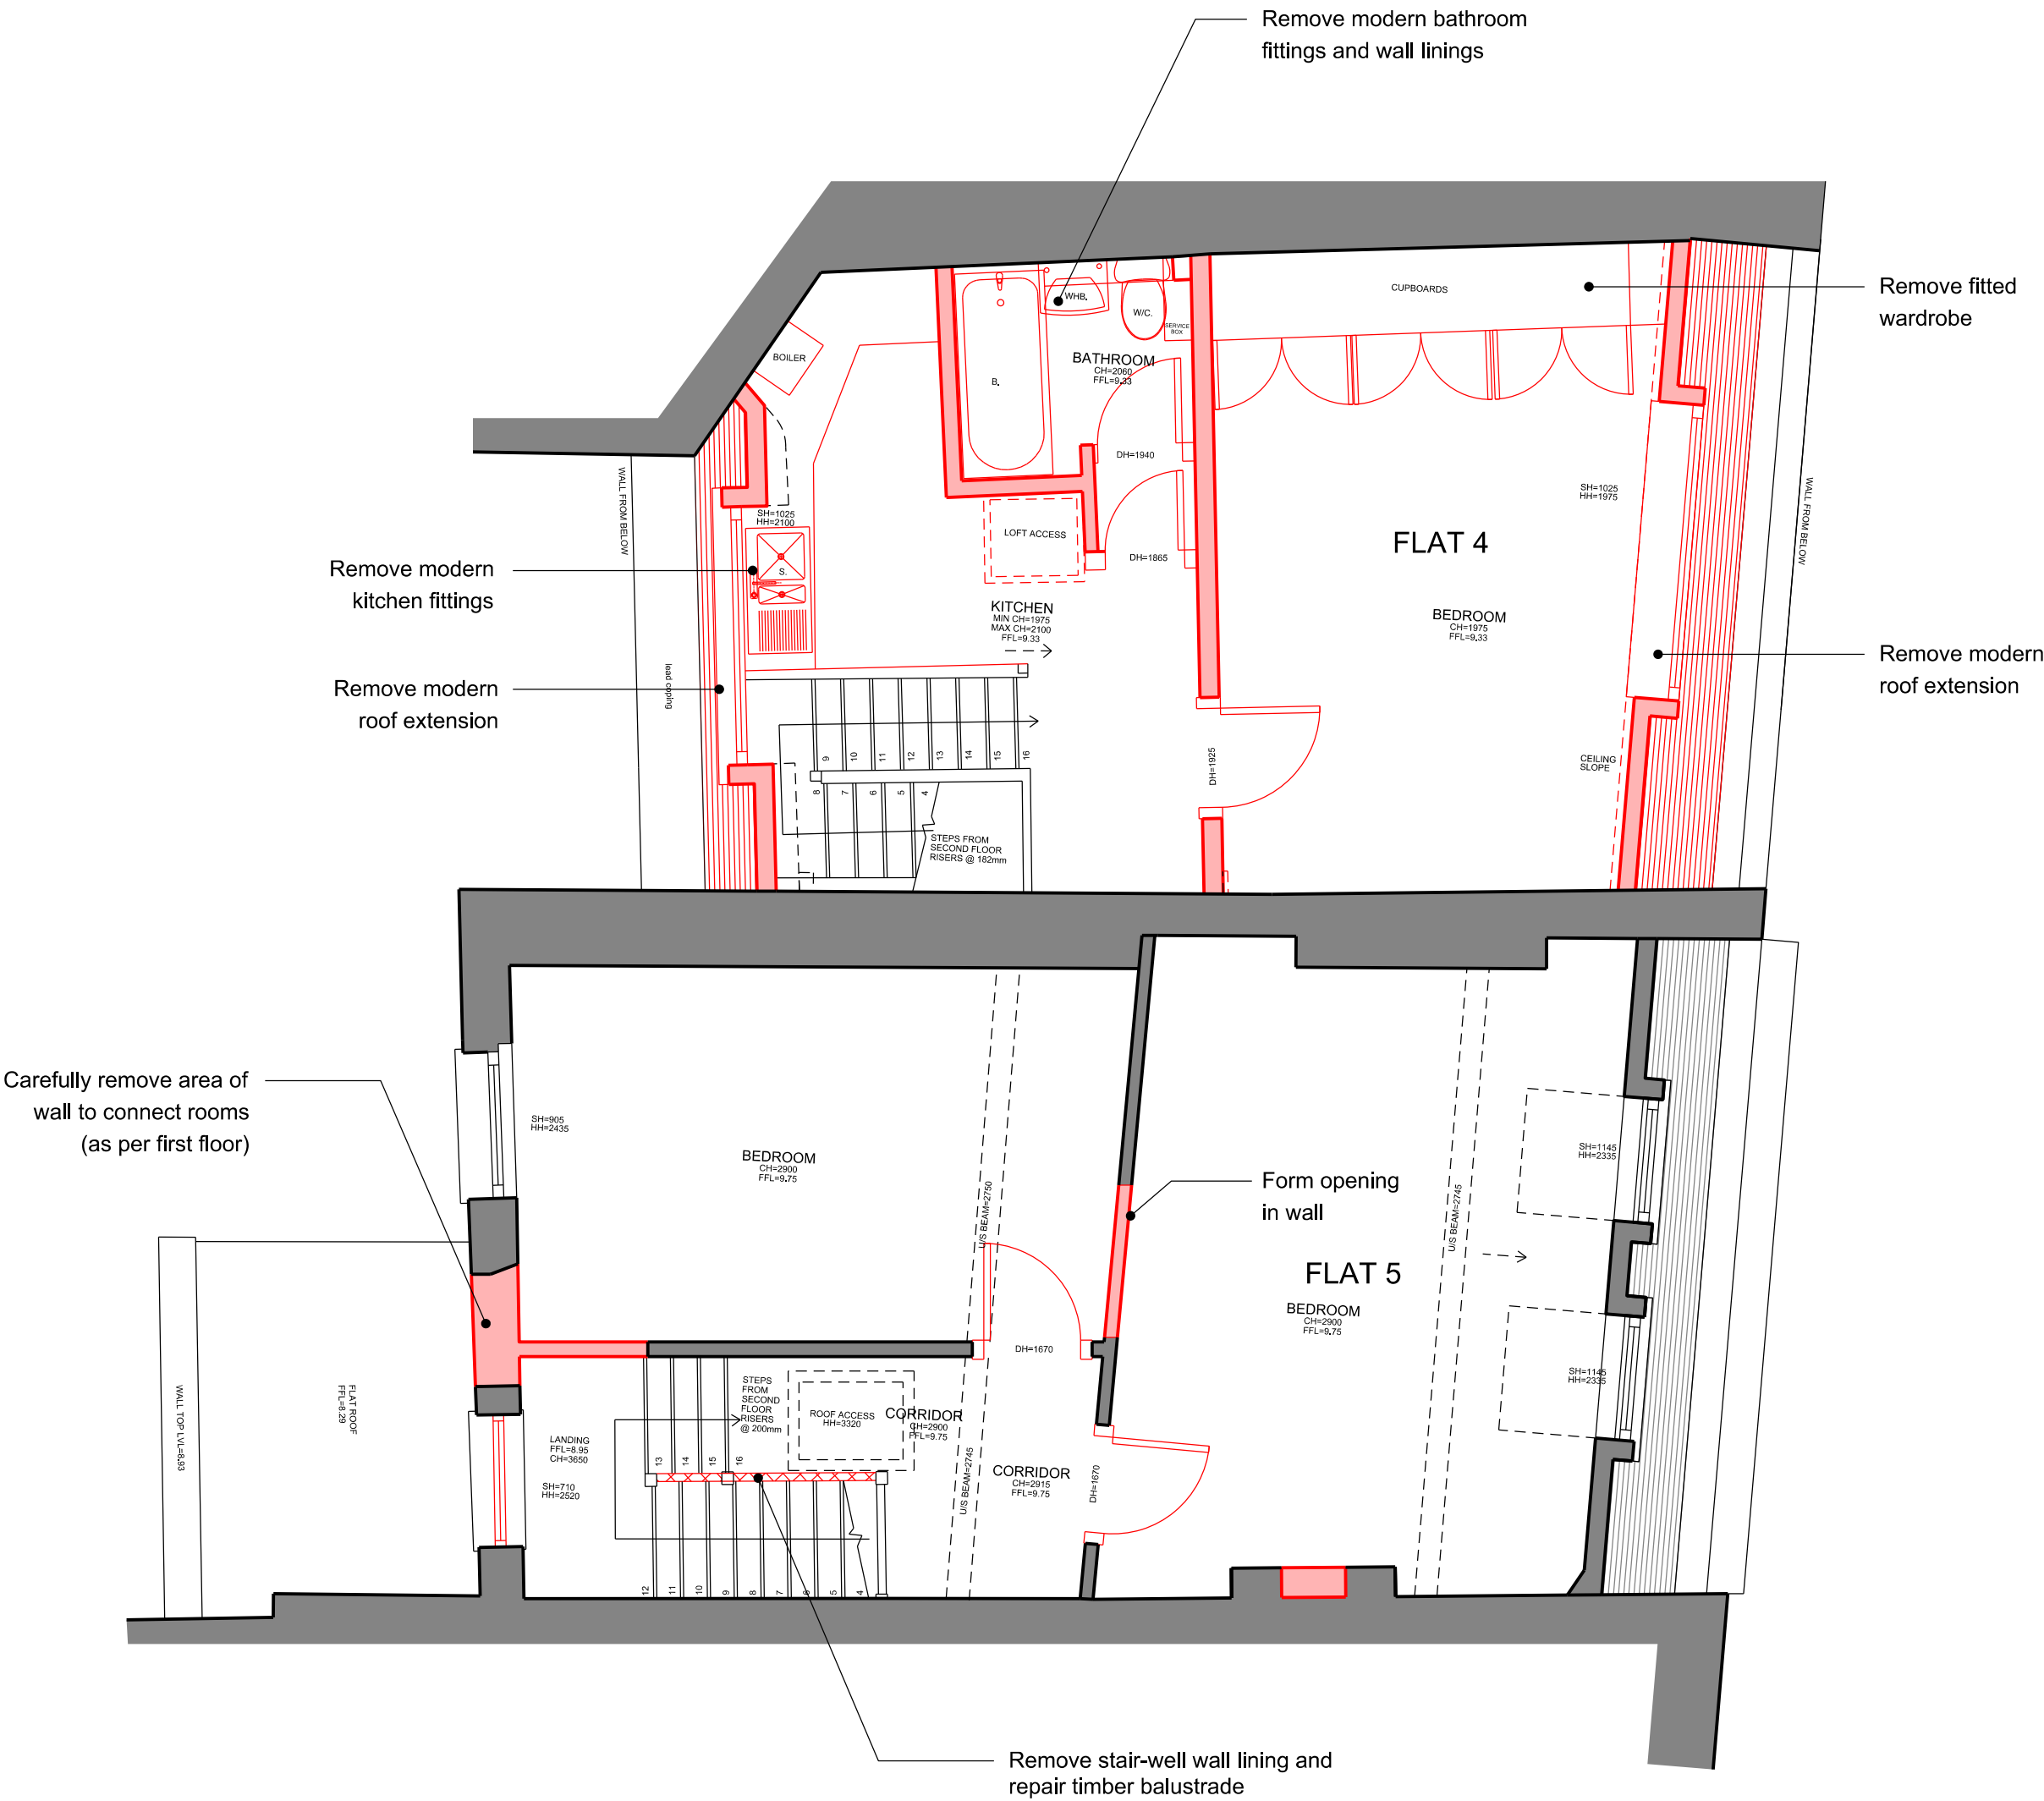

General notes:

Do not scale from drawings.  
Errors to be reported immediately to the Architect.  
To be read in conjunction with all relevant Architects', Services and Structural Engineers' drawings.  
All existing site, tree and building information has been compiled from different sources.  
All dimensions to be checked on site.

P02	15/03/17	Planning		
Rev.	Date	Description	Drawn	Check

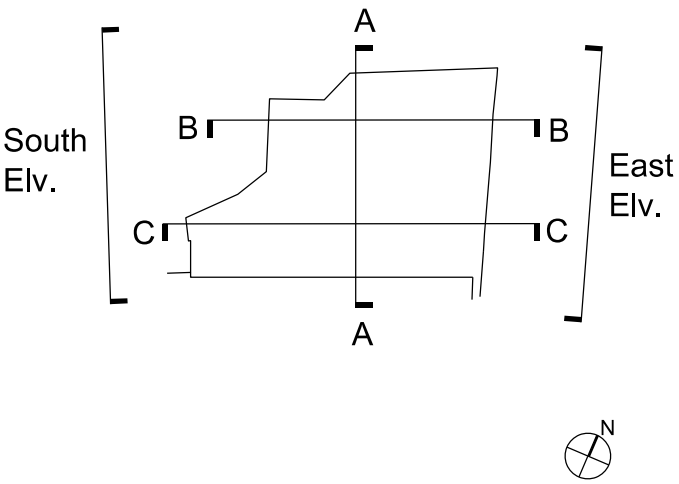

EMIL EVE ARCHITECTS

60a Windus Road  
London N16 6UP  
T 07805662839 E info@emileve.co.uk  
www.emileve.co.uk


Project	Project number
45-46 Red Lion Square	030

Client  
Glasshouse Limited


© Emil Eve Architects Ltd.

Drawing name	Drawing number
Third Floor Plan Existing and Demolition	030_E_13

Date	Sept 2016	Issue
Scale / Format	1:50@A2/1:100@A4	P02
Drawn / Checked	EEA	Planning
Approved	EEA	
CAD Reference	-	

 


Scale bar in metres

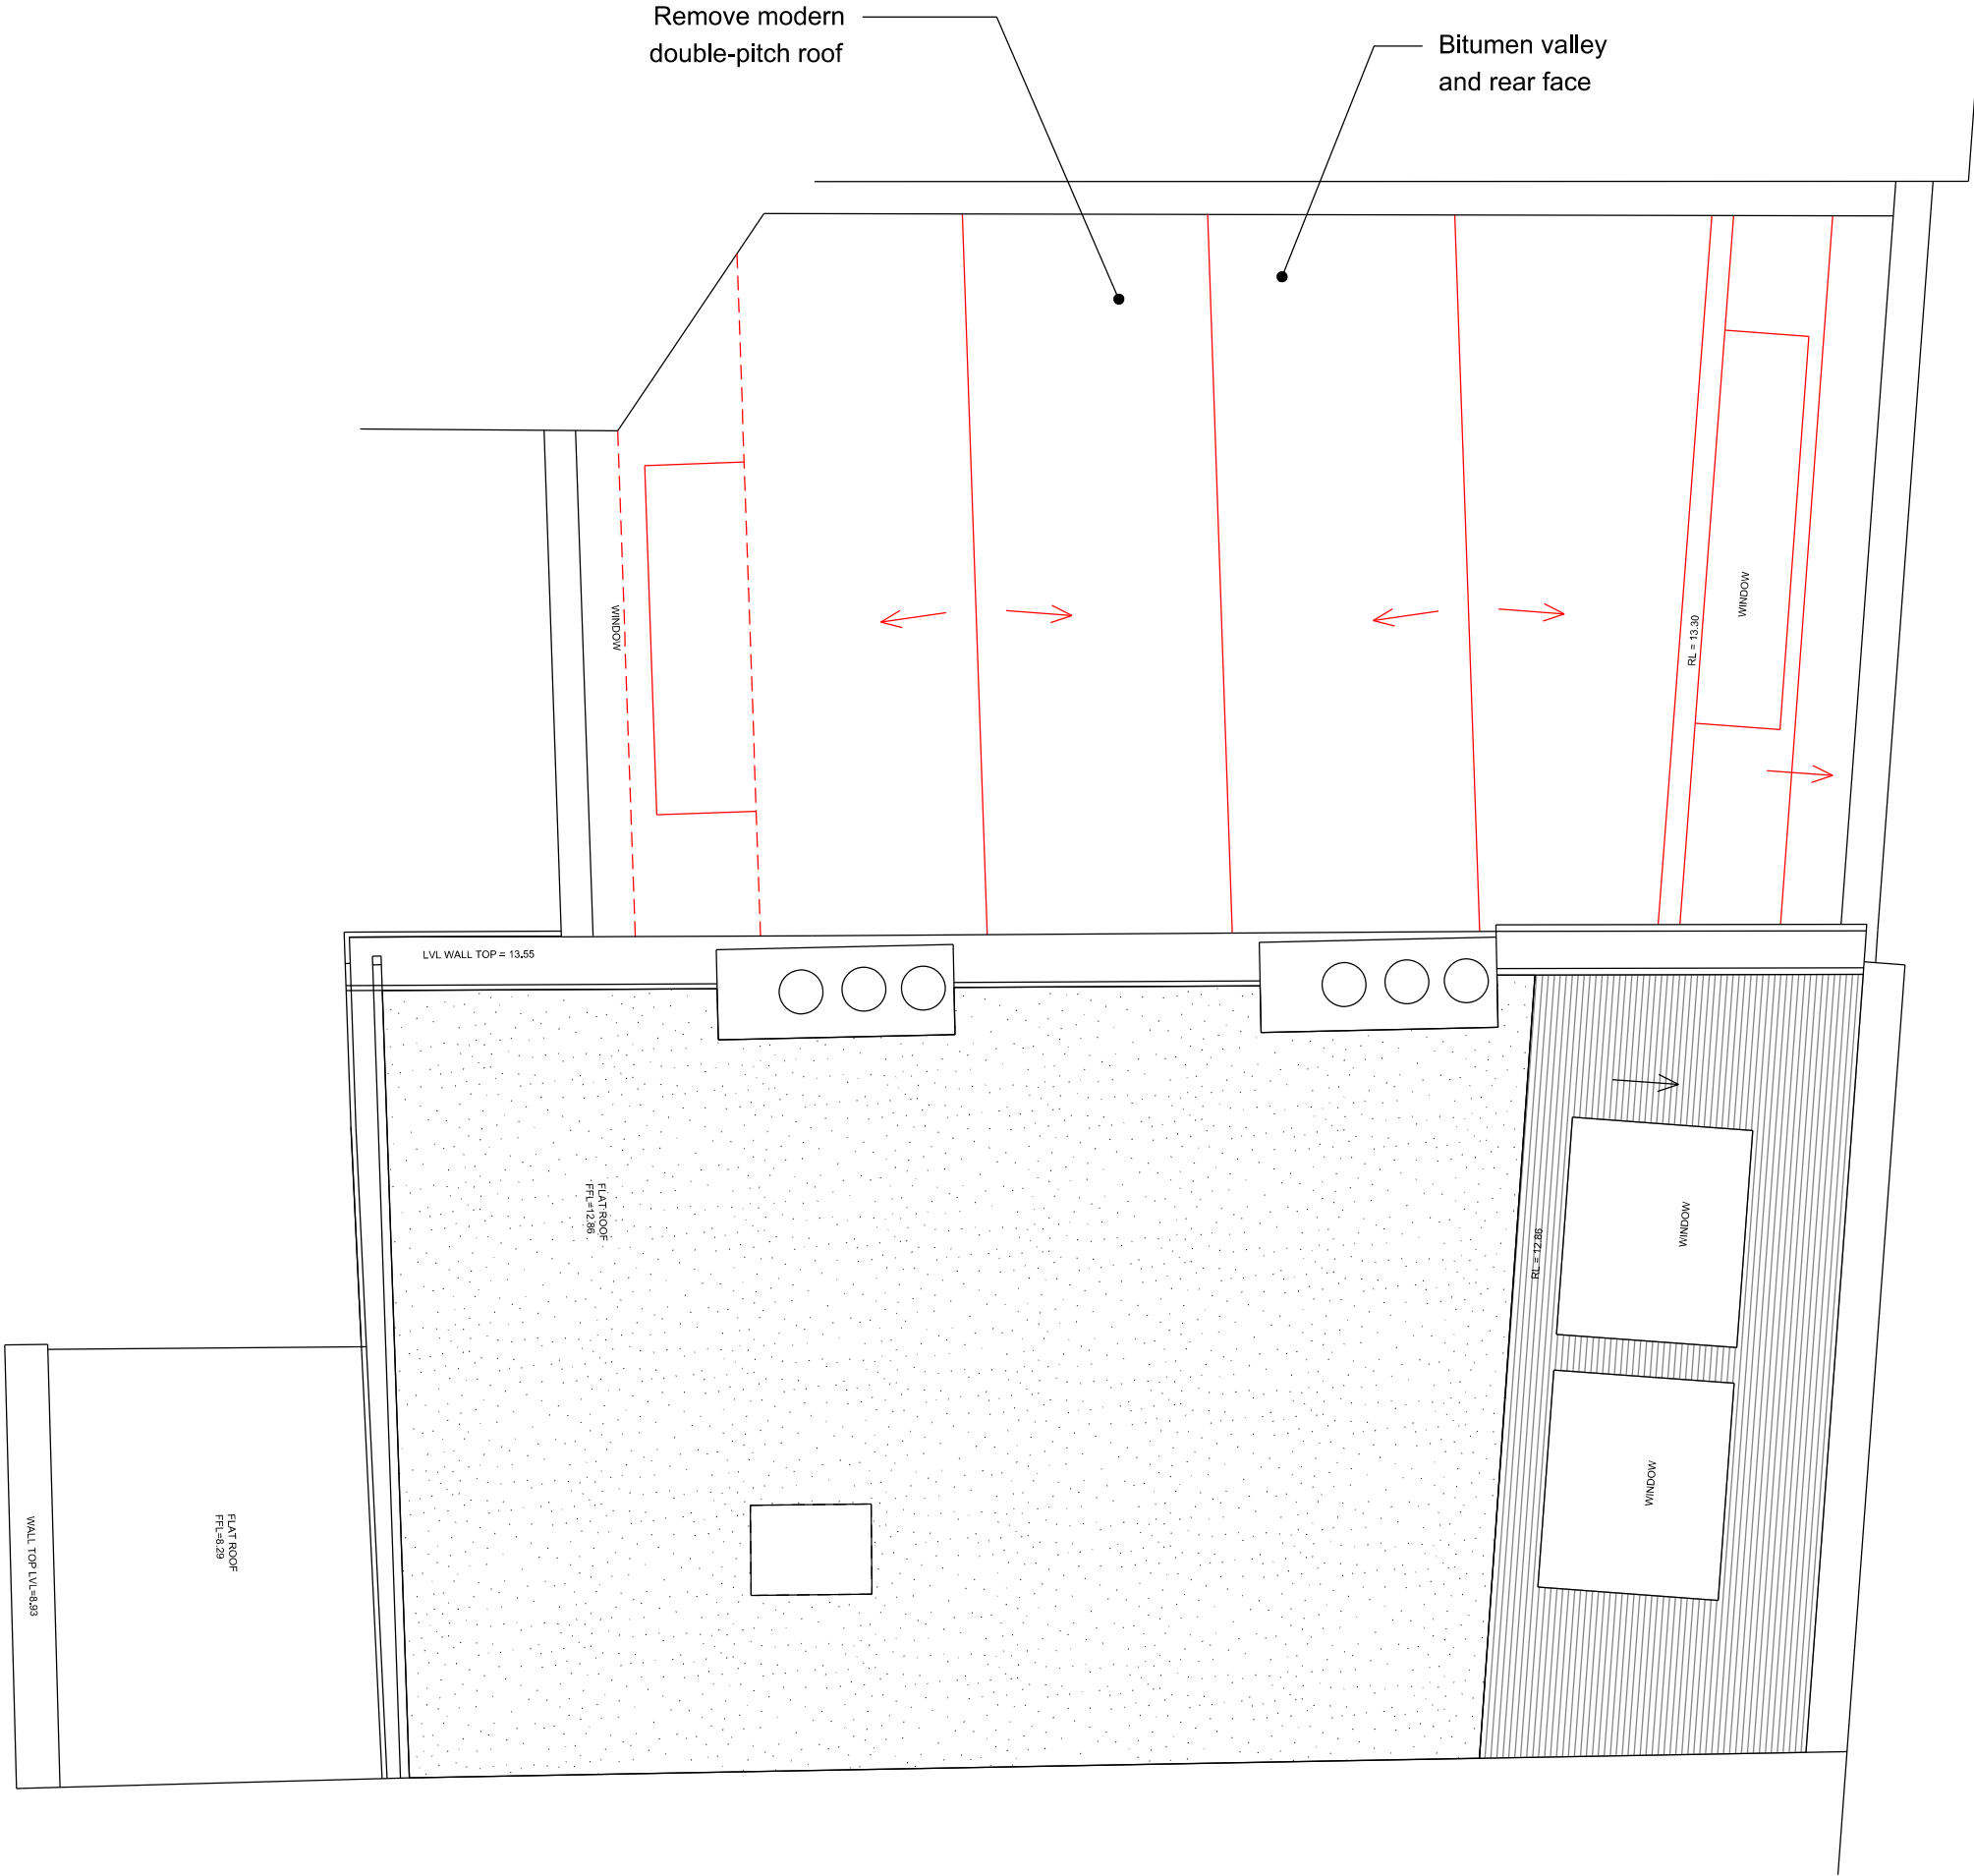

General notes:

Do not scale from drawings.  
Errors to be reported immediately to the Architect.  
To be read in conjunction with all relevant Architects', Services and Structural Engineers' drawings.  
All existing site, tree and building information has been compiled from different sources.  
All dimensions to be checked on site.

P02	15/03/17	Planning		
Rev.	Date	Description	Drawn	Check

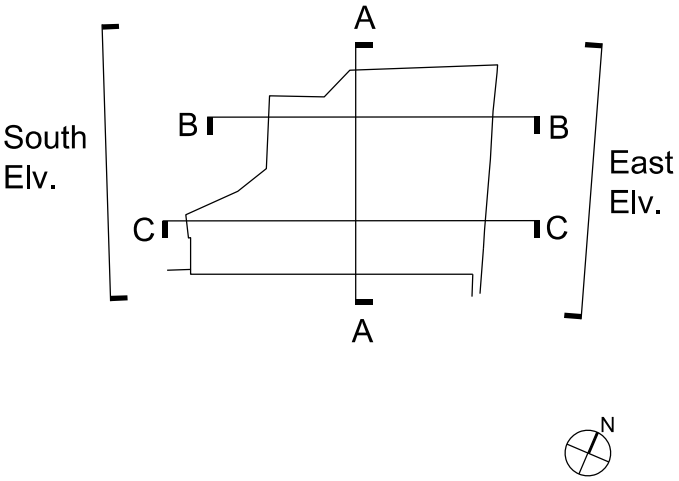

EMIL EVE ARCHITECTS

60a Windus Road  
London N16 6UP  
T 07805662839 E info@emileve.co.uk  
www.emileve.co.uk

Project  
**45-46 Red Lion Square**

Project number  
**030**

Client  
**Glasshouse Limited**


© Emil Eve Architects Ltd.

Drawing name  
**Roof Plan  
Existing and Demolition**

Drawing number  
**030\_E\_14**

Date	Sept 2016	Issue
Scale / Format	1:50@A2/1:100@A4	P02
Drawn / Checked	EEA	Planning
Approved	EEA	
CAD Reference	-	



 


Scale bar in metres



General notes:

Do not scale from drawings.  
Errors to be reported immediately to the Architect.  
To be read in conjunction with all relevant Architects', Services and Structural Engineers' drawings.  
All existing site, tree and building information has been compiled from different sources.  
All dimensions to be checked on site.

P02	15/03/17	Planning		
Rev.	Date	Description	Drawn	Check

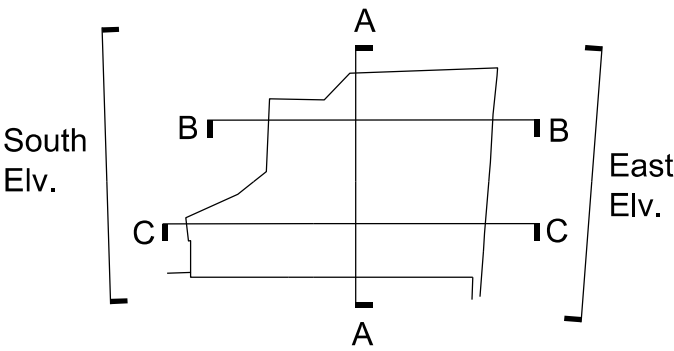

EMIL EVE ARCHITECTS

60a Windus Road  
London N16 6UP  
T 07805662839 E info@emileve.co.uk  
www.emileve.co.uk


Project	Project number
45-46 Red Lion Square	030

Client  
Glasshouse Limited


© Emil Eve Architects Ltd.

Drawing name	Drawing number
East Elevation Existing and Demolition	030_E_20

Date	Sept 2016	Issue
Scale / Format	1:50@A2/1:100@A4	P02
Drawn / Checked	EEA	Planning
Approved	EEA	
CAD Reference	-	

 


Scale bar in metres

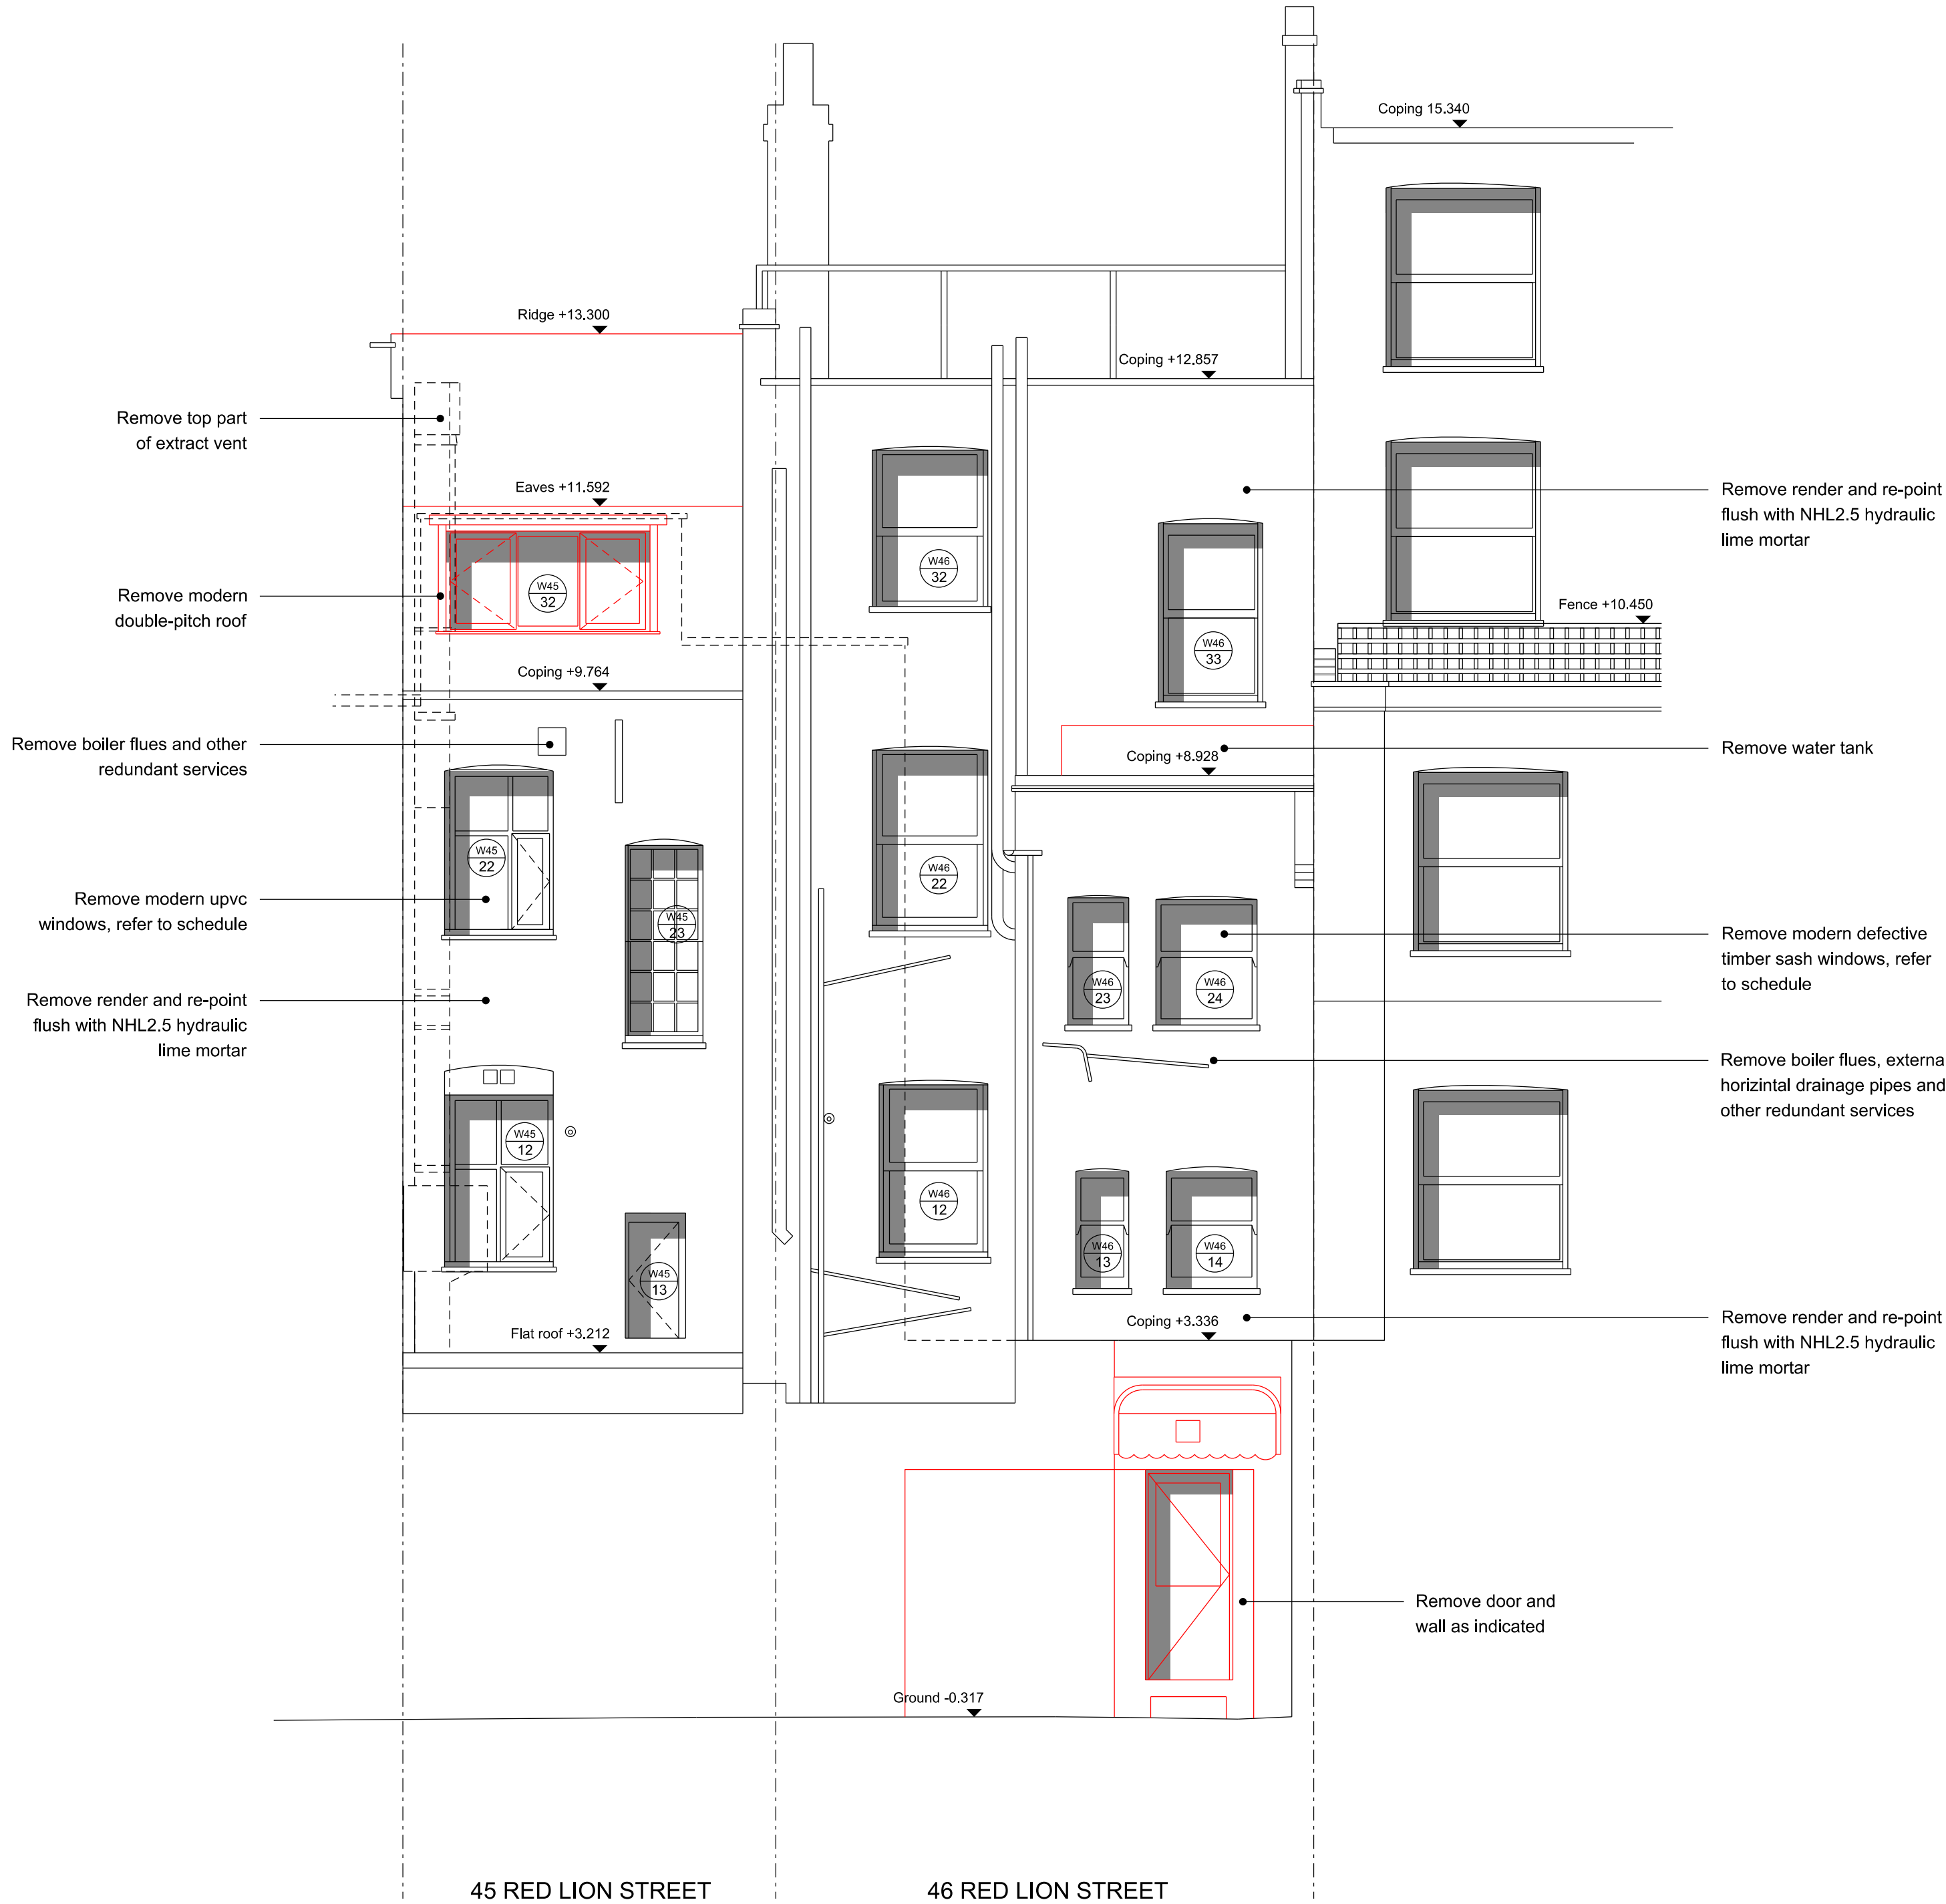

General notes:

Do not scale from drawings.  
Errors to be reported immediately to the Architect.  
To be read in conjunction with all relevant Architects', Services and Structural Engineers' drawings.  
All existing site, tree and building information has been compiled from different sources.  
All dimensions to be checked on site.

P02	15/03/17	Planning		
Rev.	Date	Description	Drawn	Check

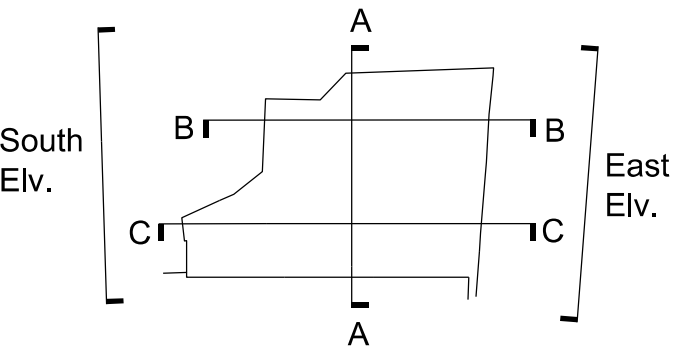

EMIL EVE ARCHITECTS

60a Windus Road  
London N16 6UP  
T 07805662839 E info@emileve.co.uk  
www.emileve.co.uk

Project	Project number
45-46 Red Lion Square	030



Client  
Glasshouse Limited

© Emil Eve Architects Ltd.

Drawing name	Drawing number
South Elevation Existing and Demolition	030_E_21


Date	Sept 2016	Issue
Scale / Format	1:50@A2/1:100@A4	P02
Drawn / Checked	EEA	Planning
Approved	EEA	
CAD Reference	-	



  

Do not scale from drawings.  
Errors to be reported immediately to the Architect.  
To be read in conjunction with all relevant Architects', Services and Structural Engineers' drawings.  
All existing site, tree and building information has been compiled from different sources.  
All dimensions to be checked on site.

P02	15/03/17	Planning		
Rev.	Date	Description	Drawn	Check

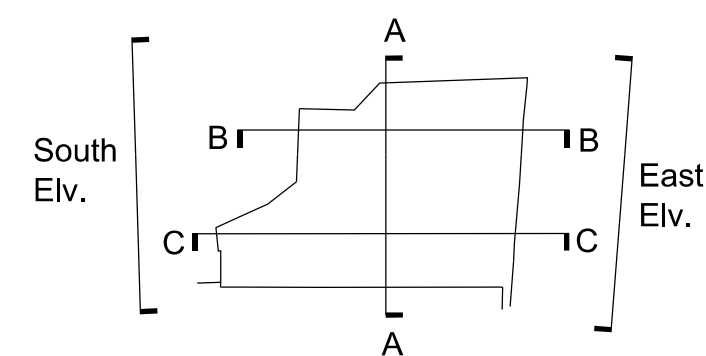

EMIL EVE ARCHITECTS

60a Windus Road  
London N16 6UP  
T 07805662839 E [info@emileve.co.uk](mailto:info@emileve.co.uk)  
[www.emileve.co.uk](http://www.emileve.co.uk)


Project	Project number
45-46 Red Lion Square	030

Client  
Glasshouse Limited


© Emil Eve Architects Ltd.

Drawing name	Drawing number
Section AA Existing and Demolition	030_E_30

Date	Sept 2016	Issue
Scale / Format	1:50@A2/1:100@A4	P02
Drawn / Checked	EEA	Planning
Approved	EEA	
CAD Reference	-	

 


Scale bar in metres

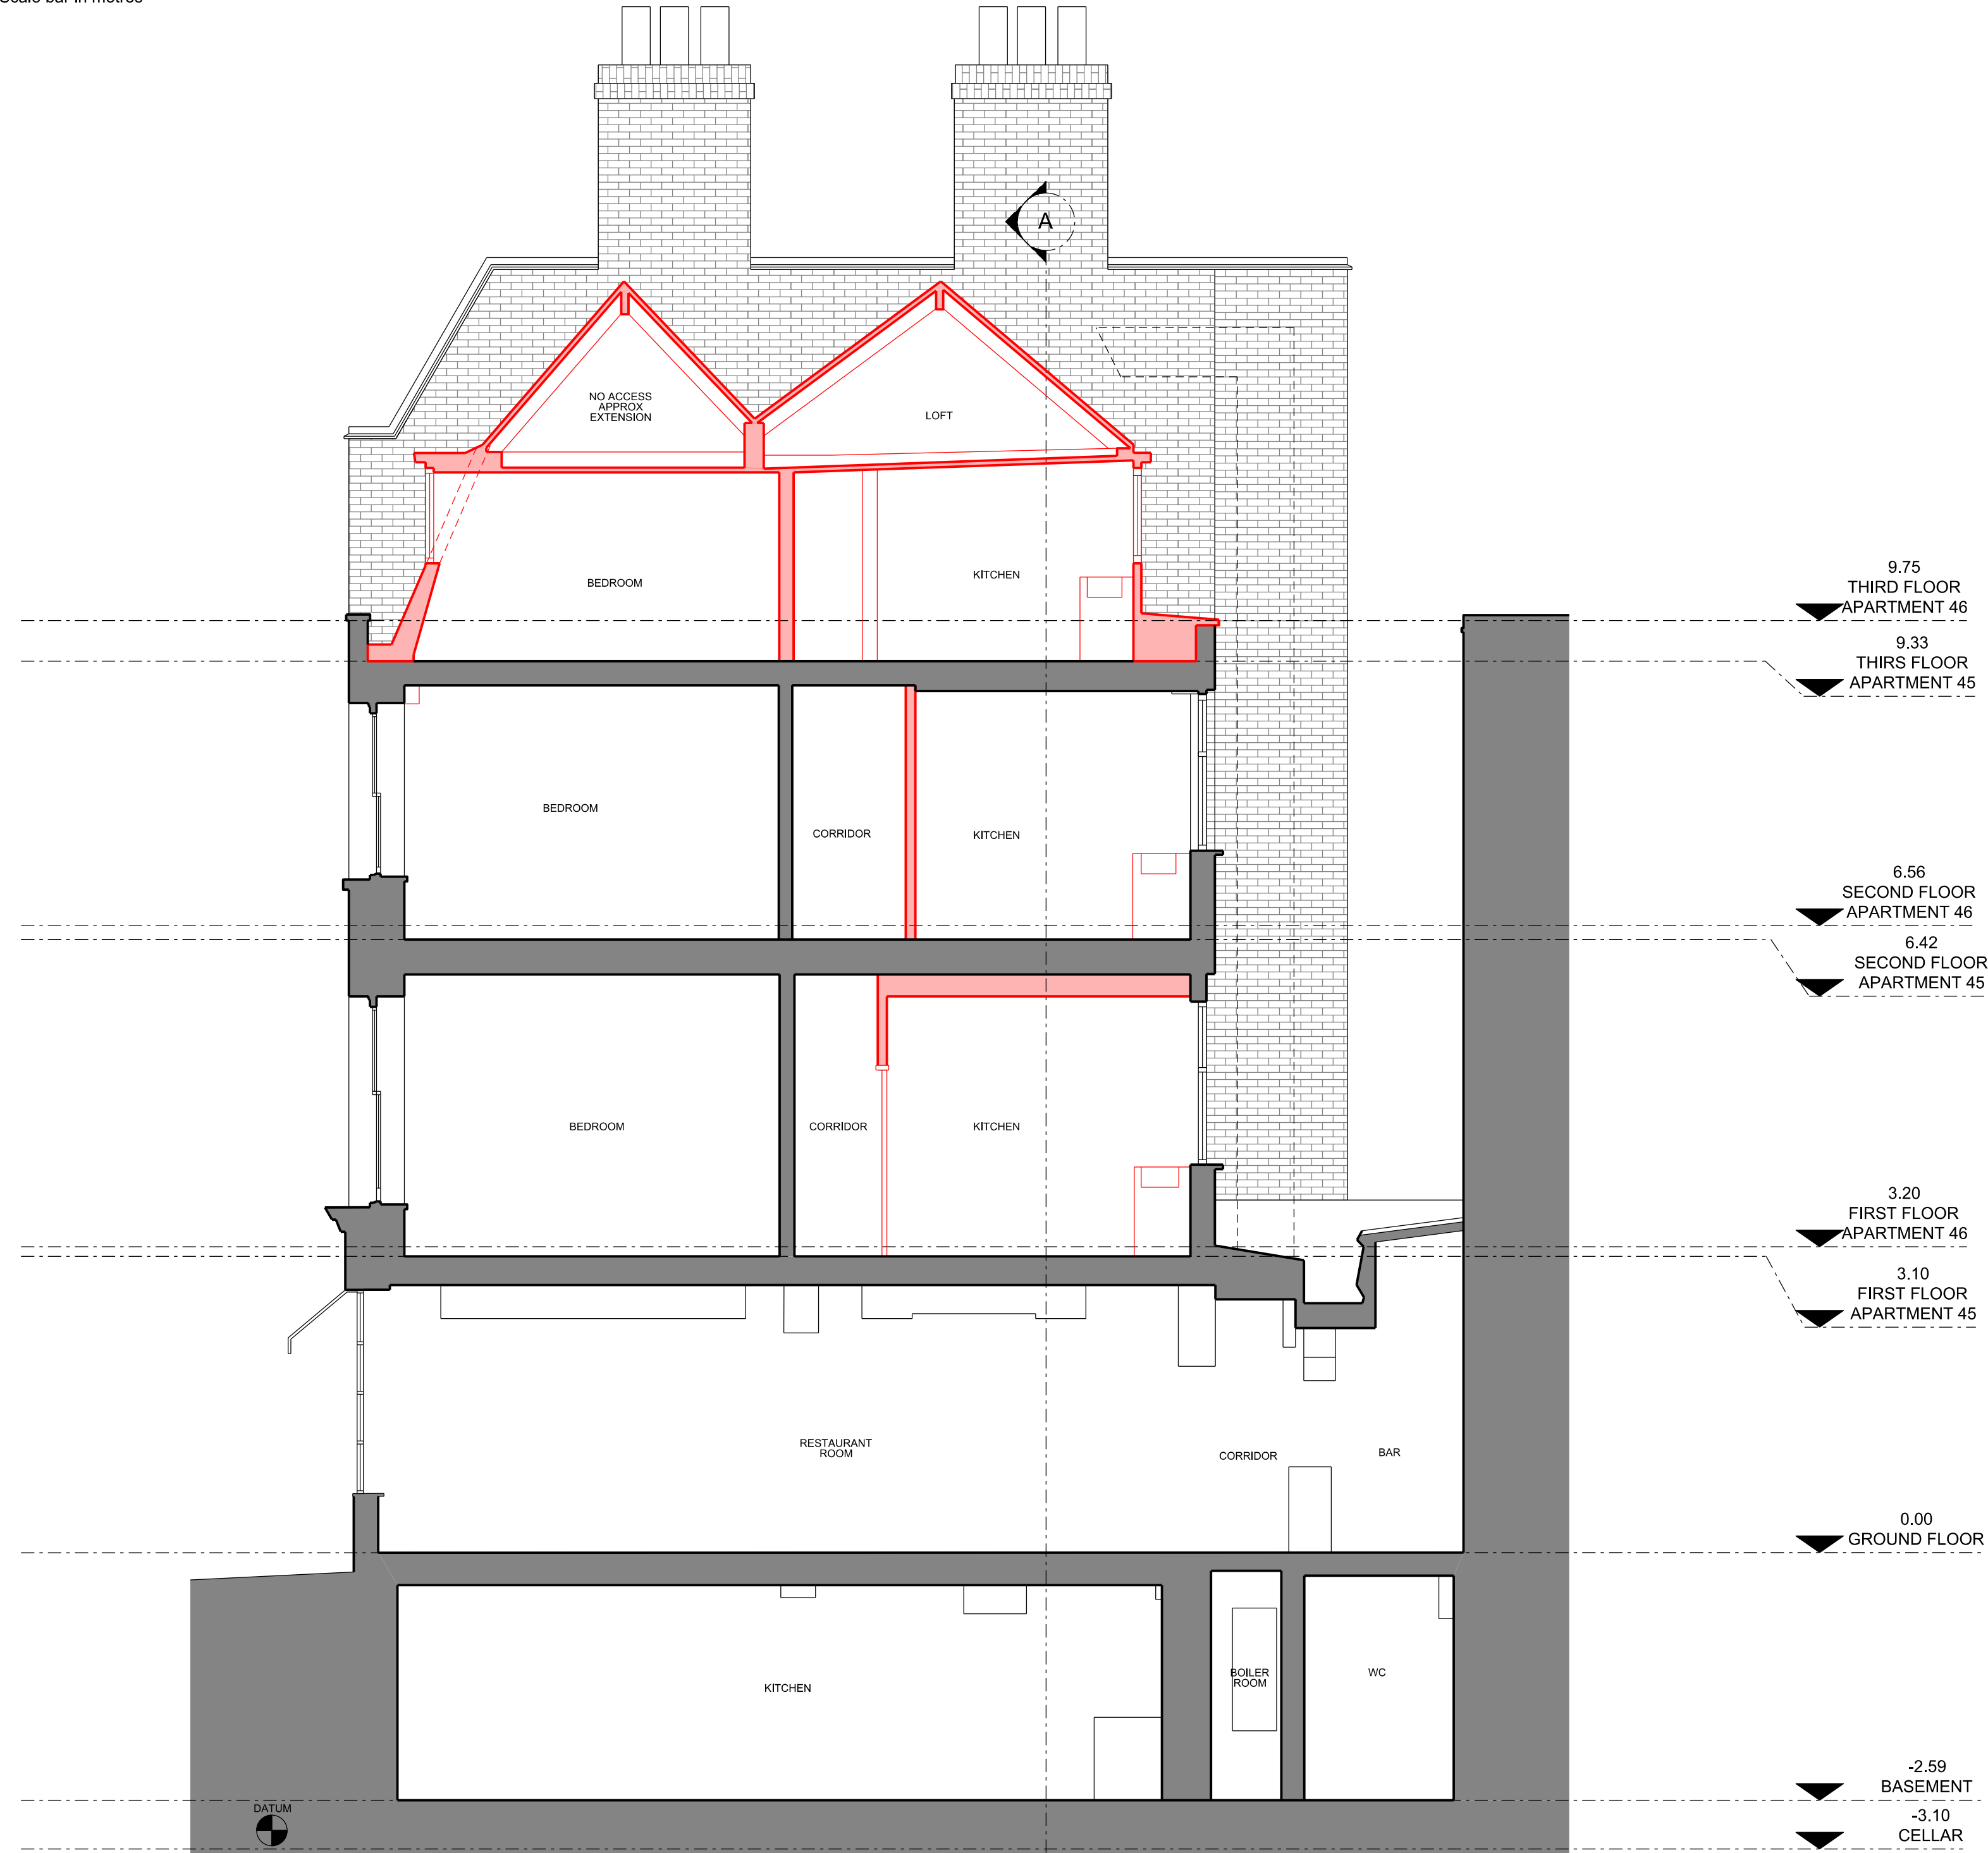

General notes:

Do not scale from drawings.  
Errors to be reported immediately to the Architect.  
To be read in conjunction with all relevant Architects', Services and Structural Engineers' drawings.  
All existing site, tree and building information has been compiled from different sources.  
All dimensions to be checked on site.

P02	15/03/17	Planning		
Rev.	Date	Description	Drawn	Check

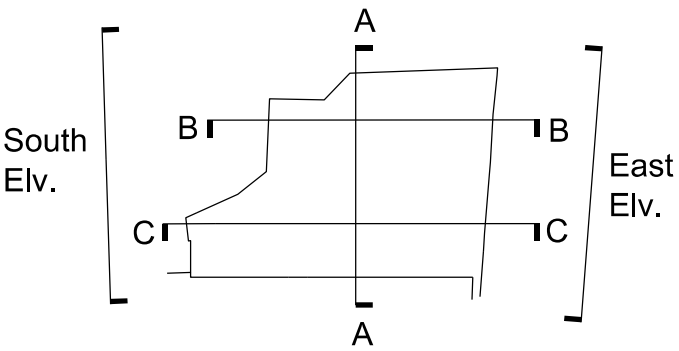

EMIL EVE ARCHITECTS

60a Windus Road  
London N16 6UP  
T 07805662839 E info@emileve.co.uk  
www.emileve.co.uk

Project	Project number
45-46 Red Lion Square	030

Client
Glasshouse Limited


© Emil Eve Architects Ltd.

Drawing name	Drawing number
Section BB Existing and Demolition	030_E_31

Date	Sept 2016	Issue
Scale / Format	1:50@A2/1:100@A4	P02
Drawn / Checked	EEA	Planning
Approved	EEA	
CAD Reference	-	

01m2m5m10m


Scale bar in metres

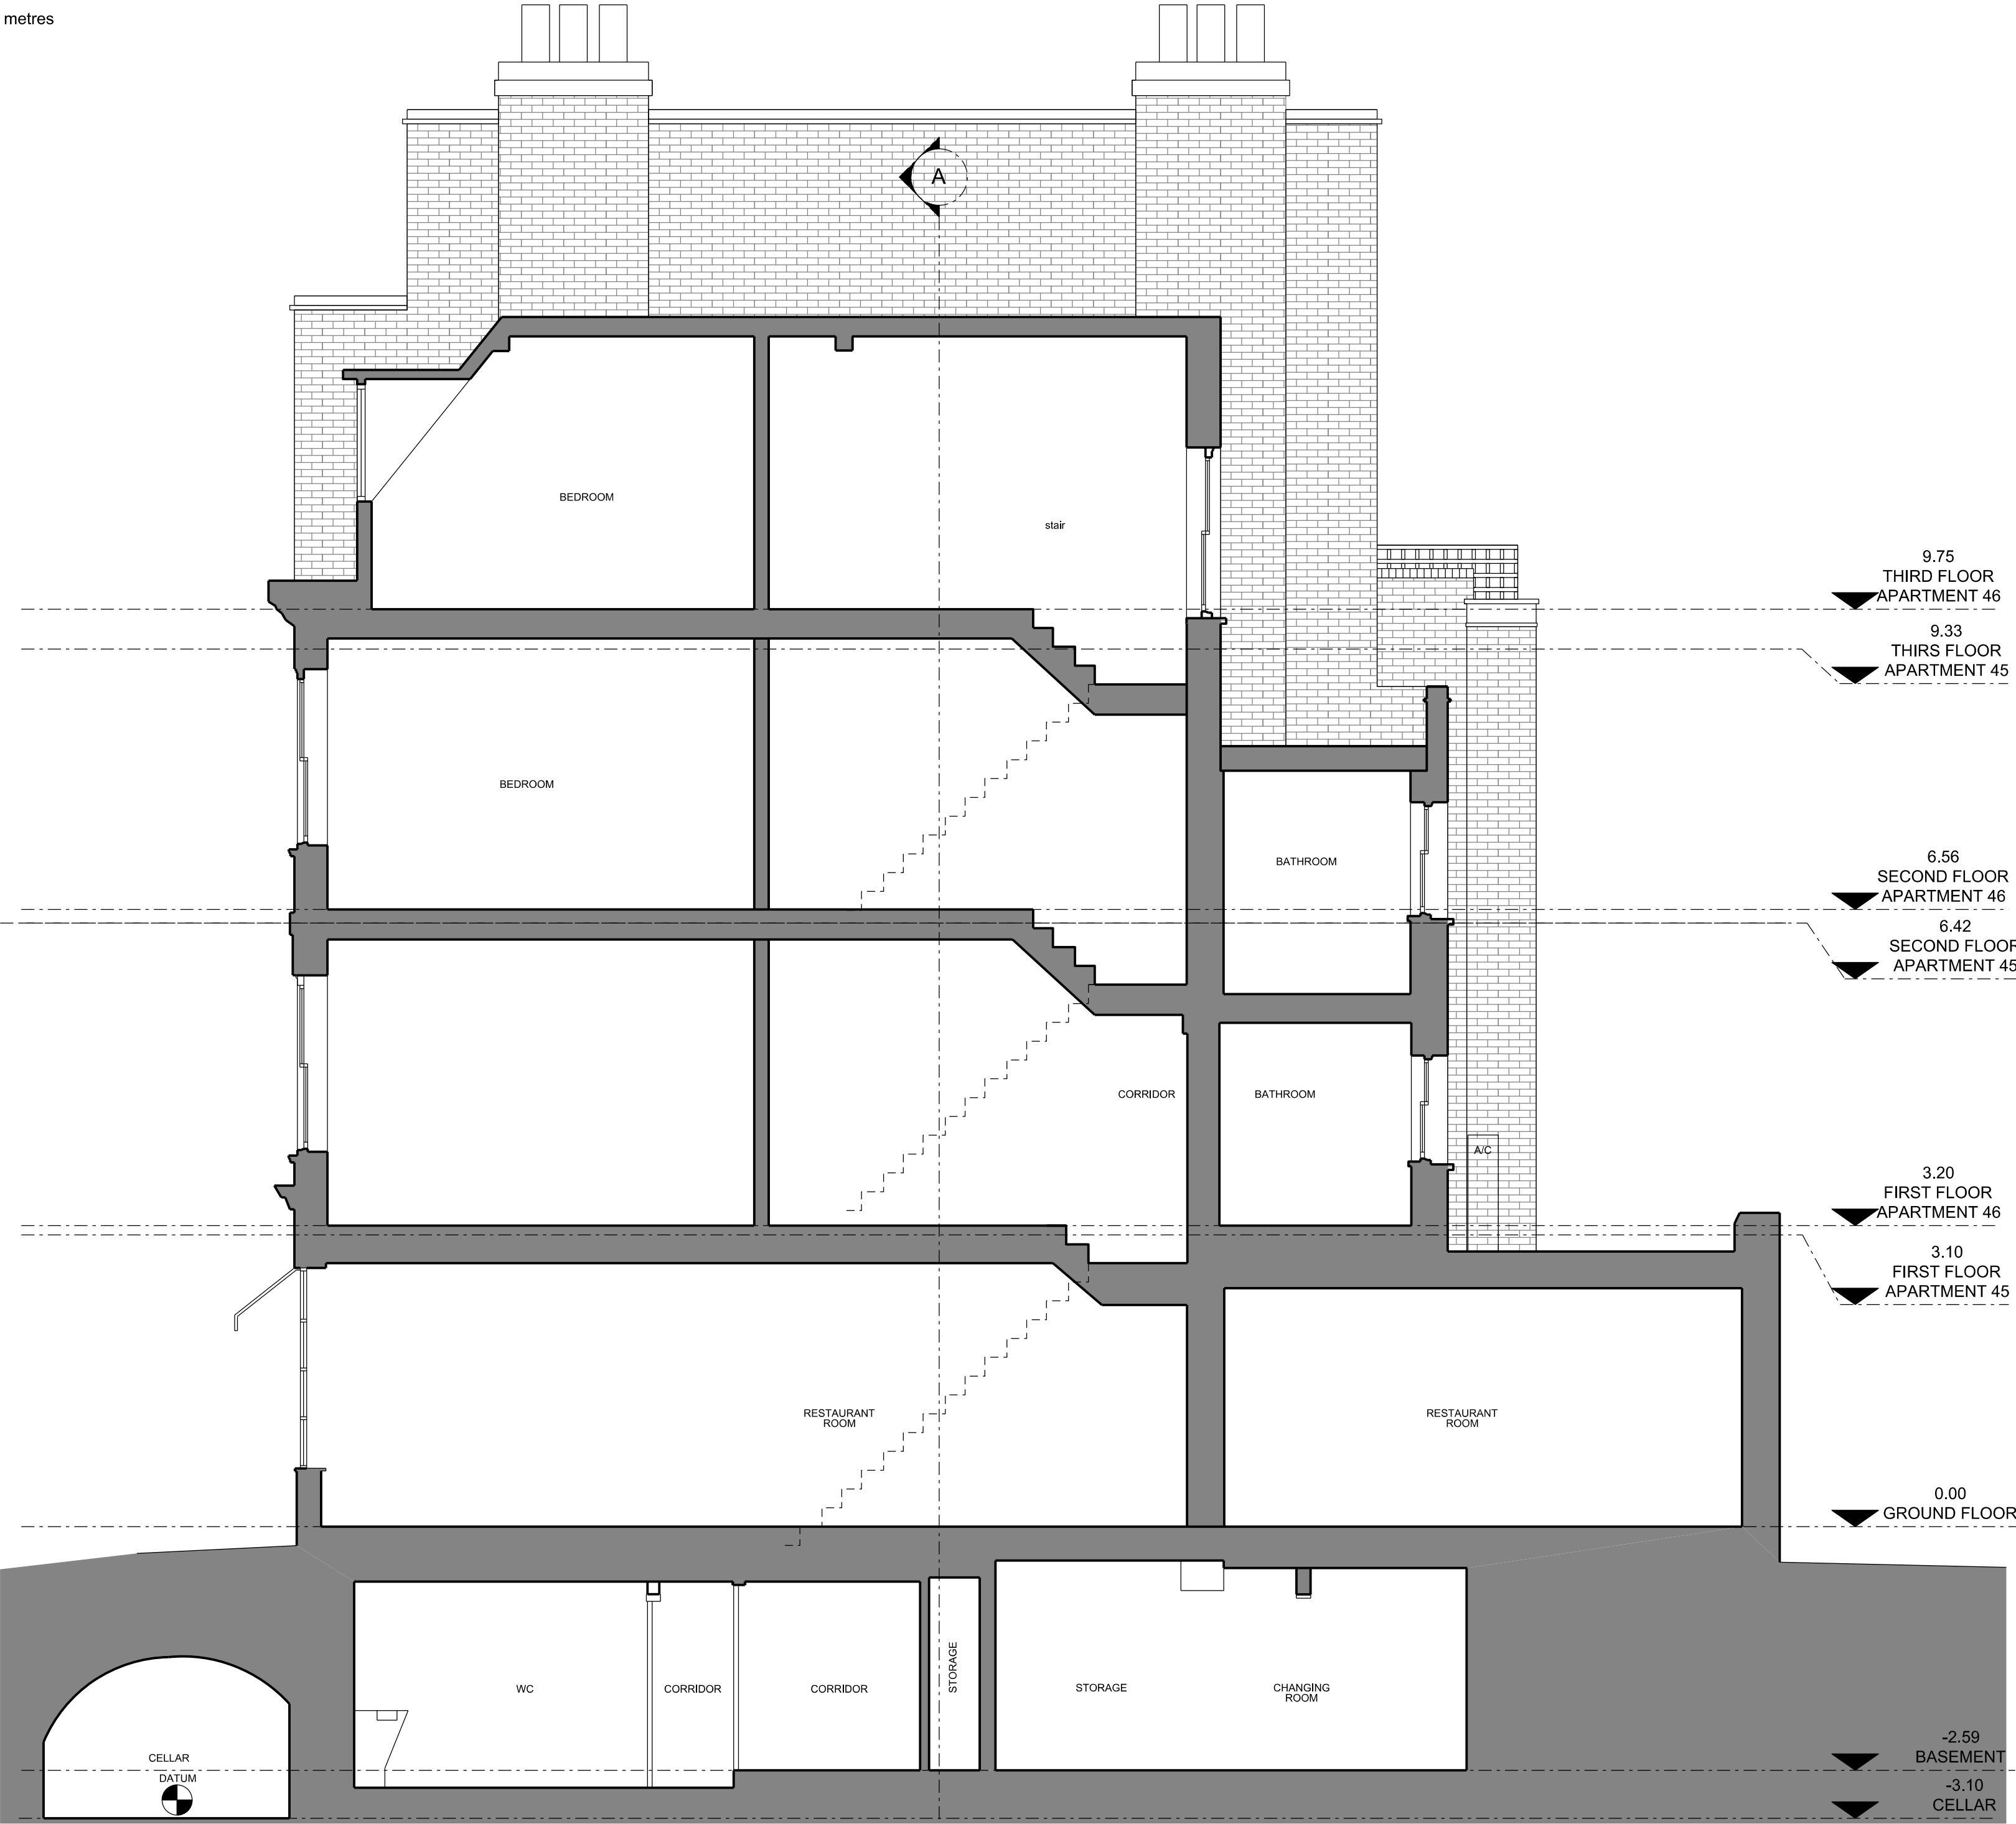

General notes:

Do not scale from drawings.  
Errors to be reported immediately to the Architect.  
To be read in conjunction with all relevant Architects', Services and Structural Engineers' drawings.  
All existing site, tree and building information has been compiled from different sources.  
All dimensions to be checked on site.

P02	15/03/17	Planning		
Rev.	Date	Description	Drawn	Check

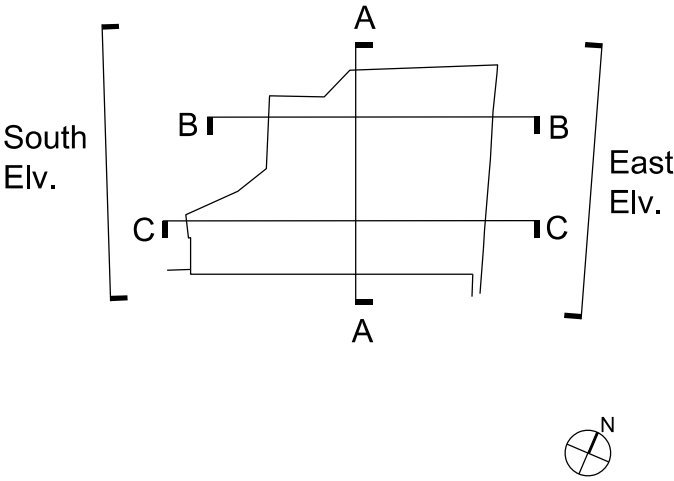

EMIL EVE ARCHITECTS

60a Windus Road  
London N16 6UP  
T 07805662839 E info@emileve.co.uk  
www.emileve.co.uk

Project  
45-46 Red Lion Square  
Project number  
030

Client  
Glasshouse Limited

© Emil Eve Architects Ltd.

Drawing name  
Section CC  
Existing and Demolition  
Drawing number  
030\_E\_32

Date	Sept 2016	Issue
Scale / Format	1:50@A2/1:100@A4	P02
Drawn / Checked	EEA	Planning
Approved	EEA	
CAD Reference	-	