



EXISTING STEPHEN MEWS ELEVATION
SCALE:1:100

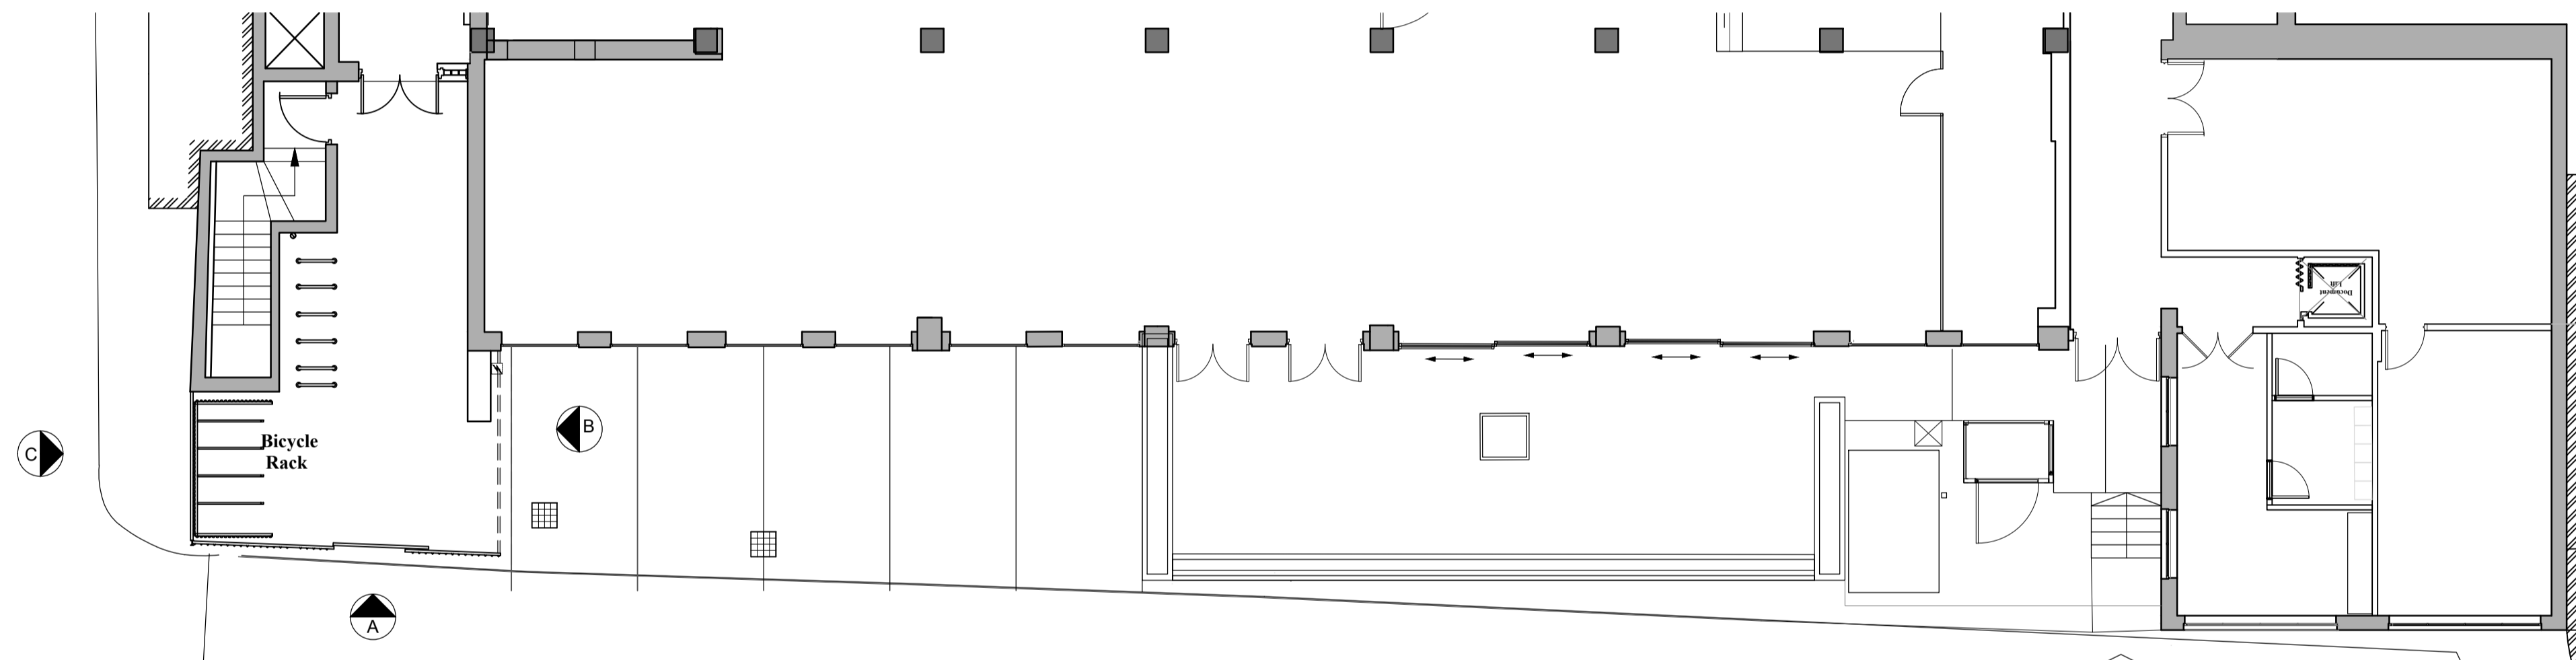

EXISTING GROUND FLOOR PLAN
SCALE:1:100

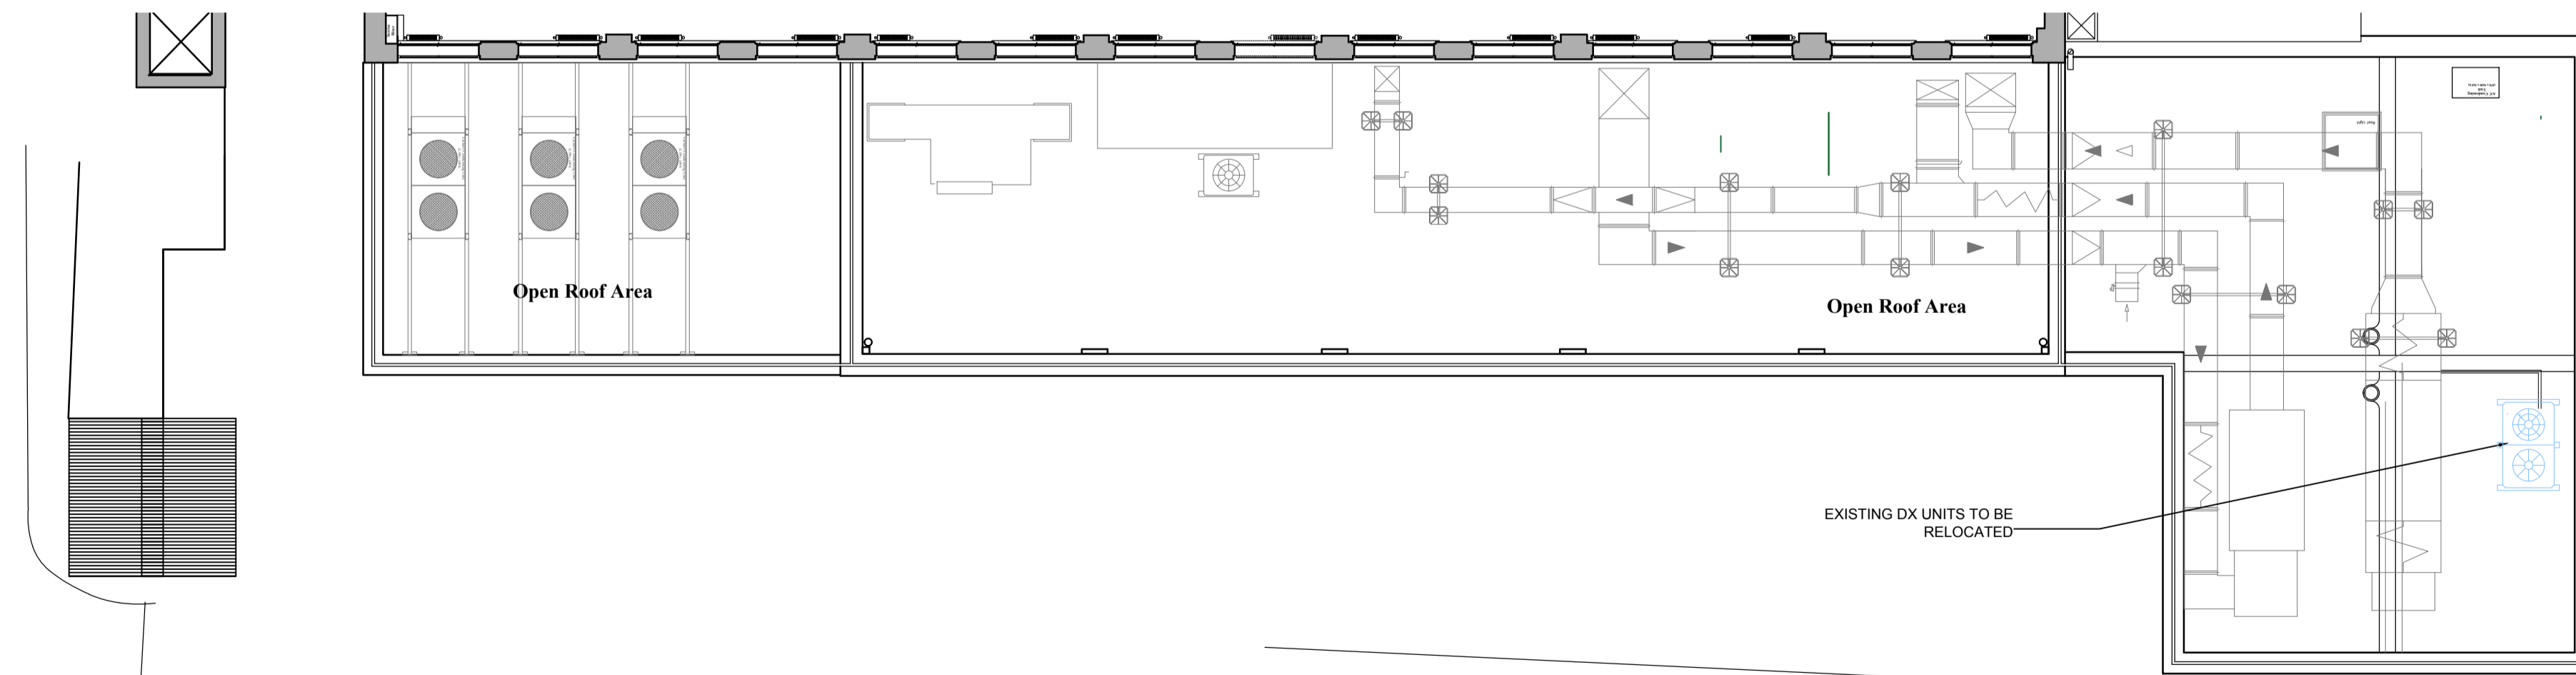

EXISTING GROUND FLOOR ROOF PLAN
SCALE:1:100



SITE LOCATION PLAN
SCALE:1:1250



THIS DRAWING IS PROTECTED UNDER COPYRIGHT. THIS DRAWING IS NOT TO BE REPRODUCED IN WHOLE OR PART UNLESS AUTHORISED BY

area
© COPYRIGHT

THIS DRAWING IS NOT TO BE SCALED. THE GENERAL CONTRACTOR IS TO CHECK ALL DIMENSIONS AND NOTIFY THE DESIGNER OF ANY DISCREPANCIES OR OMISSIONS.

DRAWING TO BE READ IN CONJUNCTION WITH SCOPE OF WORKS

CEILING HEIGHT		<p>THIS DRAWING IS ON RECYCLED PAPER</p>
BEAM HEIGHT		
WINDOW HEIGHT		
SILL HEIGHT		

23.03.17	/	ISSUED FOR PLANNING	MS	SJ
DATE	REV	REVISIONS	SIGN	CHKD

area²
Fourfront Group

The Old Post Office | 5th Floor,
33 Station Road, | Counting House,
Egham, | 53 Tooley Street,
Surrey TW20 9LA | London SE1 2QN

T. 01784 274000 | T. 020 7089 6000

info@areasq.co.uk | www.areasq.co.uk

DRAWING STATUS
INFORMATION ONLY

CLIENT
British Film Institute

PROJECT
British Film Institute
21 Stephen Street
London
W1T 1LN

TITLE
EXISTING PLANNING
BIKE SHELTER
PLANT TO ROOF

SCALE 1:100 @ A1

DATE	08.03.17	DRAWN	MS	CHECKED	SJ
------	----------	-------	----	---------	----

PROJECT NO	5754	BLDG.	1	FLOOR	0	DETAIL	PE	REV.	/
------------	------	-------	---	-------	---	--------	----	------	---