


version	date	author	version notes
P1	As dwg	As dwg	Planning issue

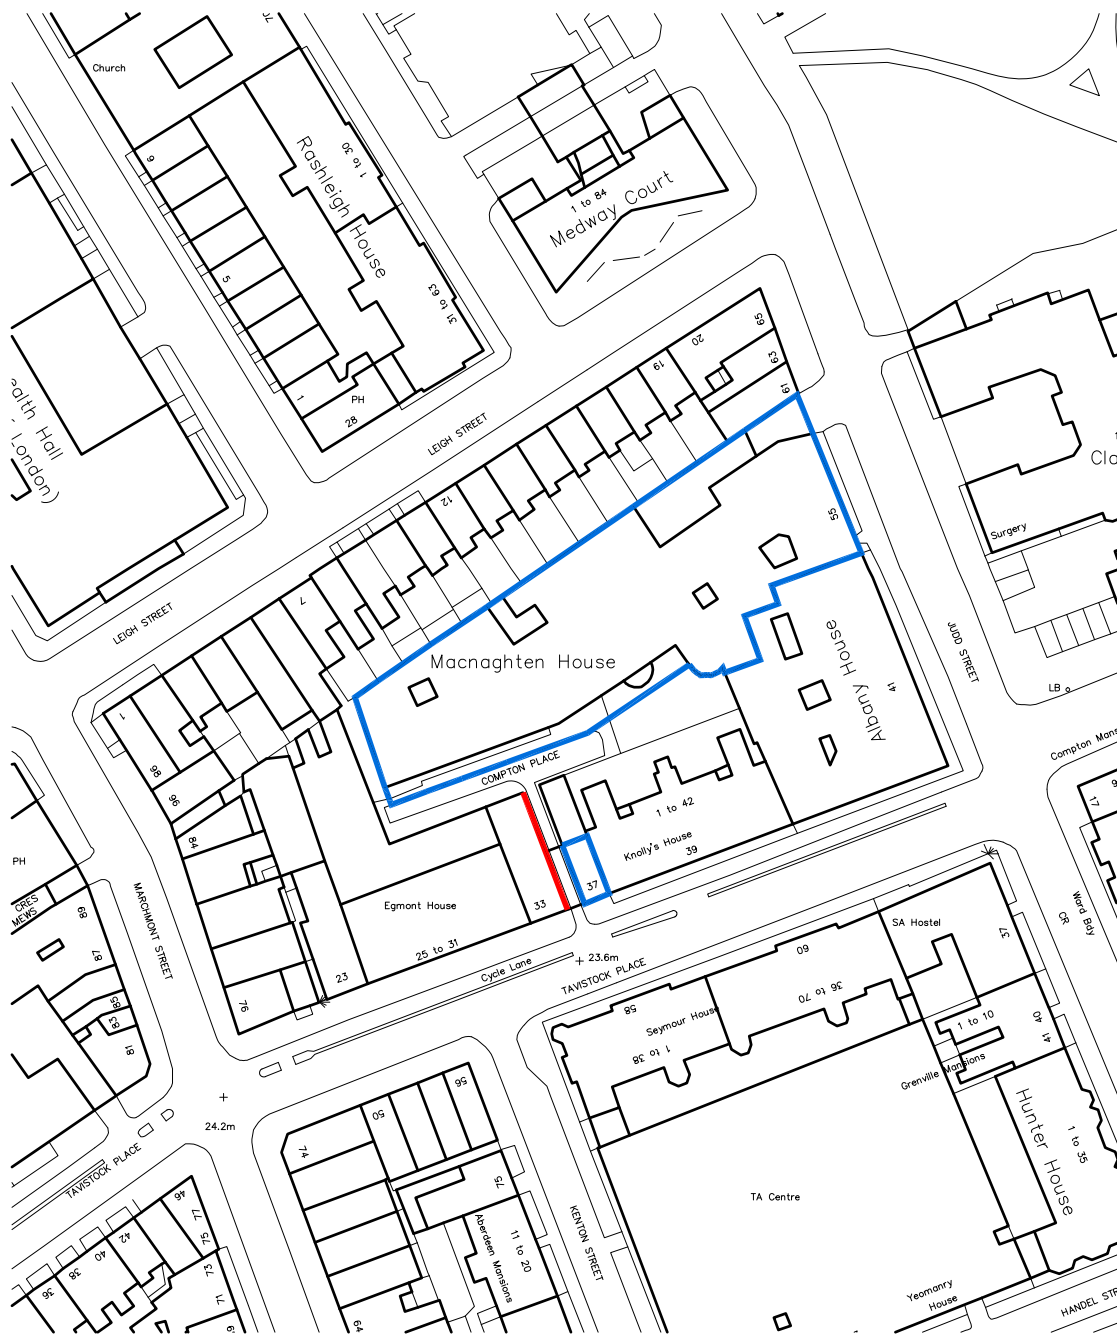

— LAND WITHIN SAME OWNERSHIP
 — SITE BOUNDARY

0 31.25 m 62.5 m 125 m



SCALE: 1:1250



Reproduced by permission of Ordnance Survey on behalf of HMSO. © Crown copyright 2006.
 All rights reserved Ordnance Survey Licence 100045894.

FOR PLANNING APPLICATION PURPOSES ONLY

This drawing has been produced for Generator Hostels Limited, for the project/site named as Compton Place and is submitted as part of a planning application relating to this site name only and is not intended for use by any other person or organisation or for any other purpose.

© Orbit Architects

23/03/17

status
PLANNING



project 1595 - Laneway Wall _Generator London_WC1H

title OS Site Plan

scale 1:1250@A4 date 23.03.17 author DC job no. dwg no. ver.

1595-D0-001 P1

DO NOT SCALE FROM THIS DRAWING: Verify all dimensions on site
 © Orbit Architects 83 Blackfriars Road, London SE1 8HA t. 020 7593 3380 w. www.orbitarchitects.com e. info@orbitarchitects.com