

107 REGENTS PARK RD  
LONDON, NW1 8UR

CLIENT:  
SOFER

PROJECT NUMBER:  
16015





**KM** KIRKWOOD MCCARTHY  
A001, Lighthouse Studios  
73-75 Shacklewell Lane, London, E8 2EB  
+44 0207 249 8361  
office@kirkwoodmccarthy.com  
www.kirkwoodmccarthy.com

© Copyright Kirkwood McCarthy Ltd.

Drawings, as instruments of service, are and shall remain the property of Kirkwood McCarthy, whether the project for which they are made is executed or not. The drawings shall not be used by the General Contractor for other projects, for additions to this project, or for completion of this project by others, except by written agreement and appropriate compensation to the Architect.

NOTES:

1. Dimensions are in millimeters unless stated otherwise.
2. All dimensions and measurements are to be checked on site before proceeding.
3. Dimensions govern. Do not scale off drawing.
4. All discrepancies to be notified in writing to Kirkwood McCarthy Ltd.

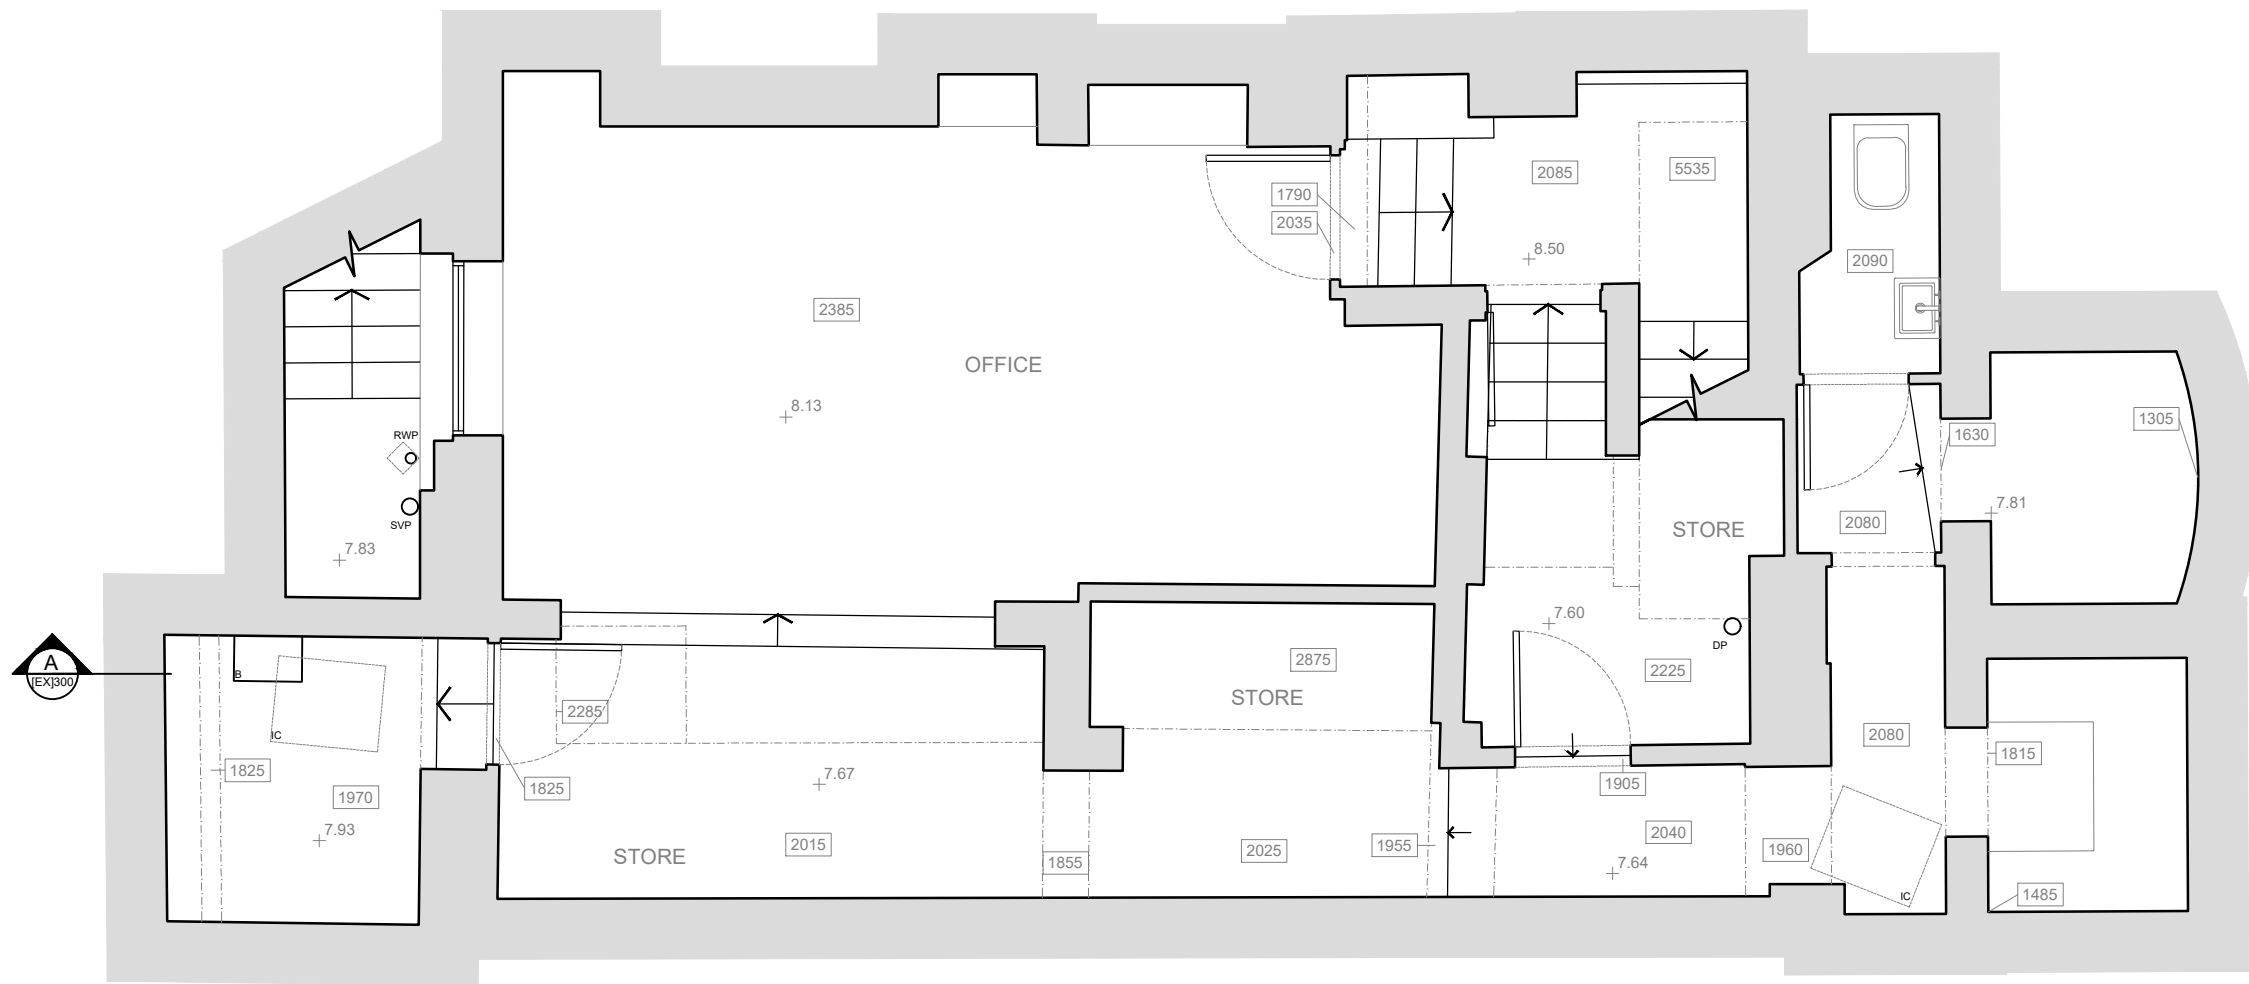 

**01** EXISTING: BASEMENT PLAN  
[EX]100 1.50 @ A3

A	31.03.17	PLANNING	SM
/	27.01.17	CONCEPT DESIGN	SM
REVISION:	DATE:	DESCRIPTION:	BY:

DRAWING TITLE:

**EXISTING  
BASEMENT PLAN**

DRAWING NO:	SCALE:
16014 [EX] 100	1:50 @ A3

REVISION:	DATE:	STAGE:
A	MARCH '17	PLANNING

107 REGENTS PARK RD  
LONDON, NW1 8UR

CLIENT:  
SOFER

PROJECT NUMBER:  
16015





**KIRKWOOD MCCARTHY**  
A001, Lighthouse Studios  
73-75 Shacklewell Lane, London, E8 2EB  
+44 0207 249 8361  
office@kirkwoodmccarthy.com  
www.kirkwoodmccarthy.com

© Copyright Kirkwood McCarthy Ltd.

Drawings, as instruments of service, are and shall remain the property of Kirkwood McCarthy, whether the project for which they are made is executed or not. The drawings shall not be used by the General Contractor for other projects, for additions to this project, or for completion of this project by others, except by written agreement and appropriate compensation to the Architect.

NOTES:

- 1. Dimensions are in millimeters unless stated otherwise.
- 2. All dimensions and measurements are to be checked on site before proceeding.
- 3. Dimensions govern. Do not scale off drawing.
- 4. All discrepancies to be notified in writing to Kirkwood McCarthy Ltd.

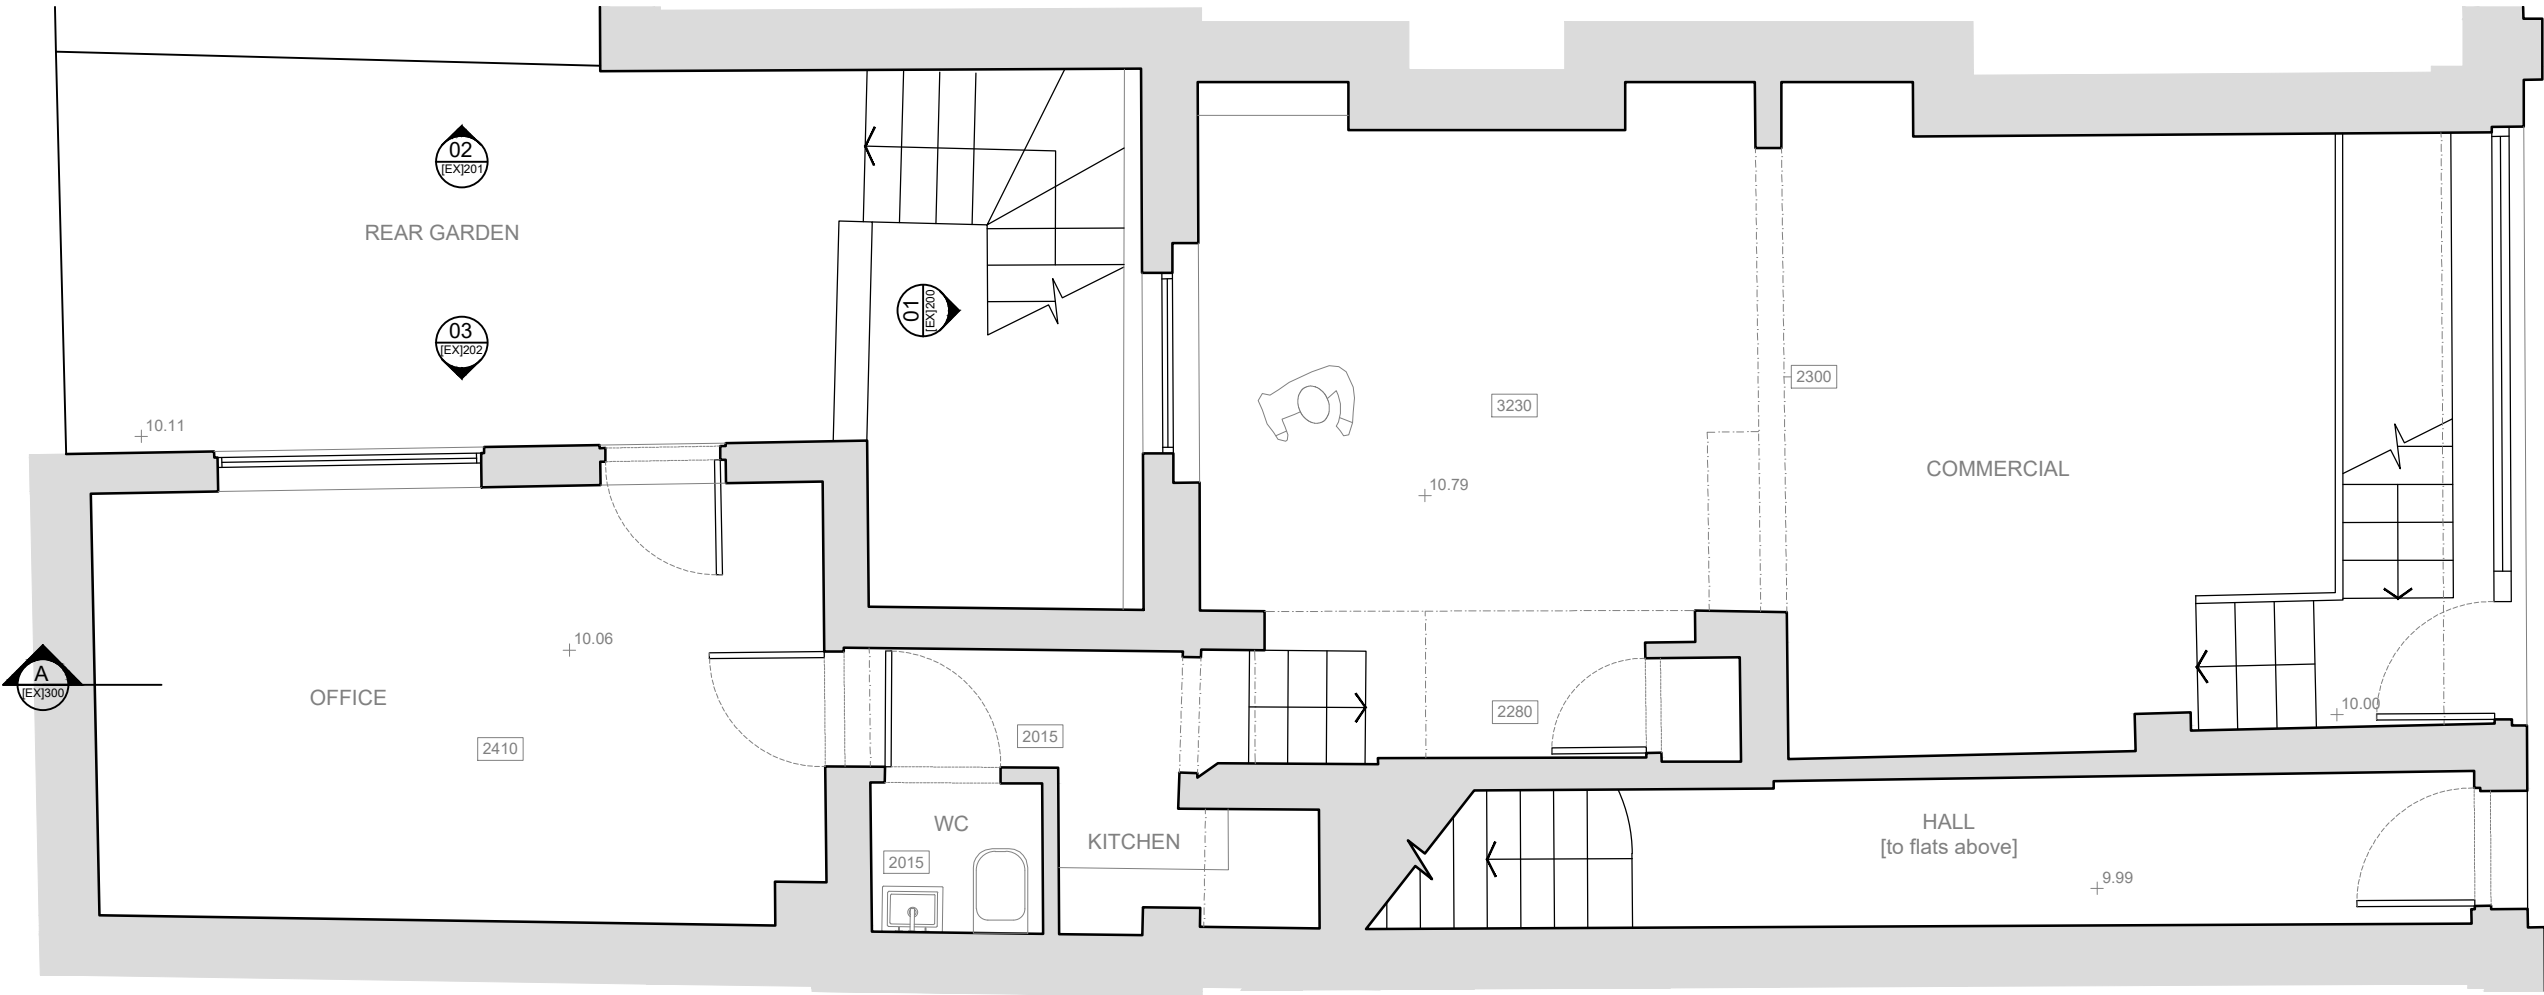 


**01** **EXISTING: GROUND FLOOR PLAN**  
[EX]101 1.50 @ A3

A	31.03.17	PLANNING	SM
/	27.01.17	CONCEPT DESIGN	SM
REVISION:	DATE:	DESCRIPTION:	BY:

DRAWING TITLE:  
**EXISTING**  
**GROUND FLOOR PLAN**

DRAWING NO:	SCALE:
16014 [EX] 101	1:50 @ A3

REVISION:	DATE:	STAGE:
A	MARCH '17	PLANNING

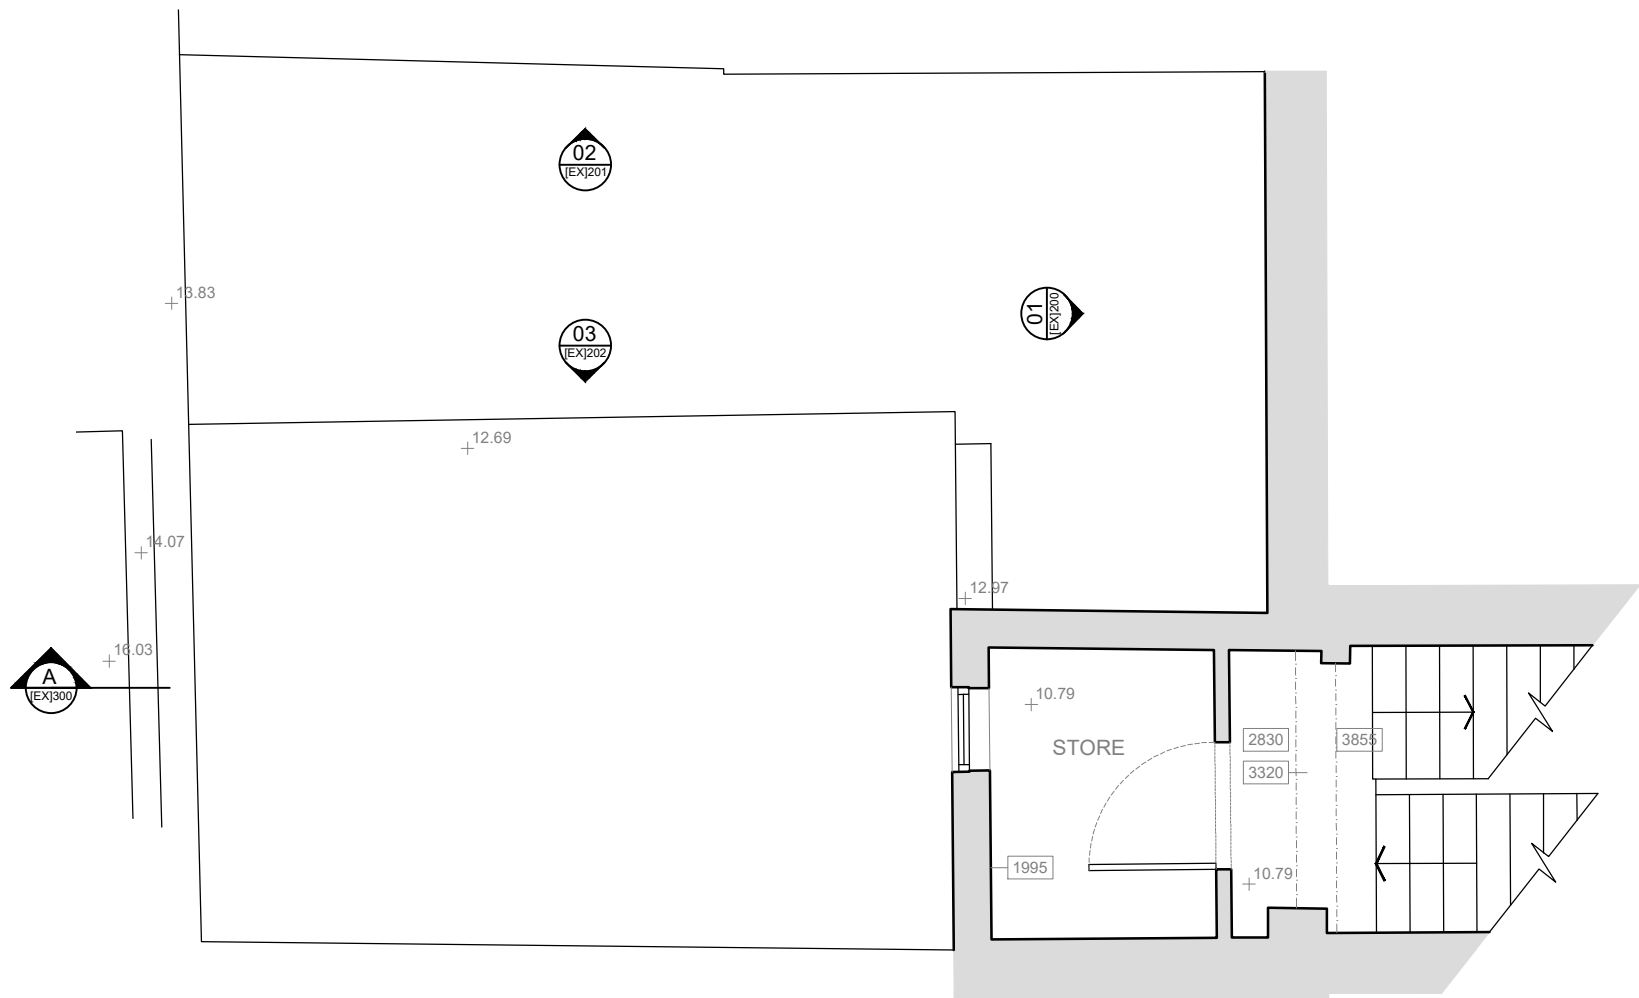

**01** **EXISTING: GROUND FLOOR PLAN**  
[EX]102 1.50 @ A3

107 REGENTS PARK RD  
LONDON, NW1 8UR

CLIENT:  
SOFER

PROJECT NUMBER:  
16015



KIRKWOOD MCCARTHY


A001, Lighthouse Studios  
73-75 Shacklewell Lane, London, E8 2EB  
+44 0207 249 8361  
office@kirkwoodmccarthy.com  
www.kirkwoodmccarthy.com

© Copyright Kirkwood McCarthy Ltd.

Drawings, as instruments of service, are and shall remain the property of Kirkwood McCarthy, whether the project for which they are made is executed or not. The drawings shall not be used by the General Contractor for other projects, for additions to this project, or for completion of this project by others, except by written agreement and appropriate compensation to the Architect.

NOTES:

1. Dimensions are in millimeters unless stated otherwise.
2. All dimensions and measurements are to be checked on site before proceeding.
3. Dimensions govern. Do not scale off drawing.
4. All discrepancies to be notified in writing to Kirkwood McCarthy Ltd.

 

A	31.03.17	PLANNING	SM
/	27.01.17	CONCEPT DESIGN	SM
REVISION:	DATE:	DESCRIPTION:	BY:

DRAWING TITLE:  
**EXISTING**  
**FIRST FLOOR PLAN**

DRAWING NO:  
**16014 [EX] 102**

SCALE:  
**1:50 @ A3**

REVISION: <b>A</b>	DATE: <b>MARCH '17</b>	STAGE: <b>PLANNING</b>
-----------------------	---------------------------	---------------------------



**01** **EXISTING: ELEVATION 01**  
[EX]200 1.50 @ A3

107 REGENTS PARK RD  
LONDON, NW1 8UR

CLIENT:  
SOFER

PROJECT NUMBER:  
16015


**KM** KIRKWOOD MCCARTHY  
A001, Lighthouse Studios  
73-75 Shacklewell Lane, London, E8 2EB  
+44 0207 249 8361  
office@kirkwoodmccarthy.com  
www.kirkwoodmccarthy.com

© Copyright Kirkwood McCarthy Ltd.

Drawings, as instruments of service, are and shall remain the property of Kirkwood McCarthy, whether the project for which they are made is executed or not. The drawings shall not be used by the General Contractor for other projects, for additions to this project, or for completion of this project by others, except by written agreement and appropriate compensation to the Architect.

NOTES:

1. Dimensions are in millimeters unless stated otherwise.
2. All dimensions and measurements are to be checked on site before proceeding.
3. Dimensions govern. Do not scale off drawing.
4. All discrepancies to be notified in writing to Kirkwood McCarthy Ltd.

 


A	31.03.17	PLANNING	SM
/	27.01.17	CONCEPT DESIGN	SM
REVISION:	DATE:	DESCRIPTION:	BY:

DRAWING TITLE:

**EXISTING**  
**ELEVATION 01**

DRAWING NO:	SCALE:
16014 [EX] 200	1:50 @ A3

REVISION:	DATE:	STAGE:
A	MARCH '17	PLANNING

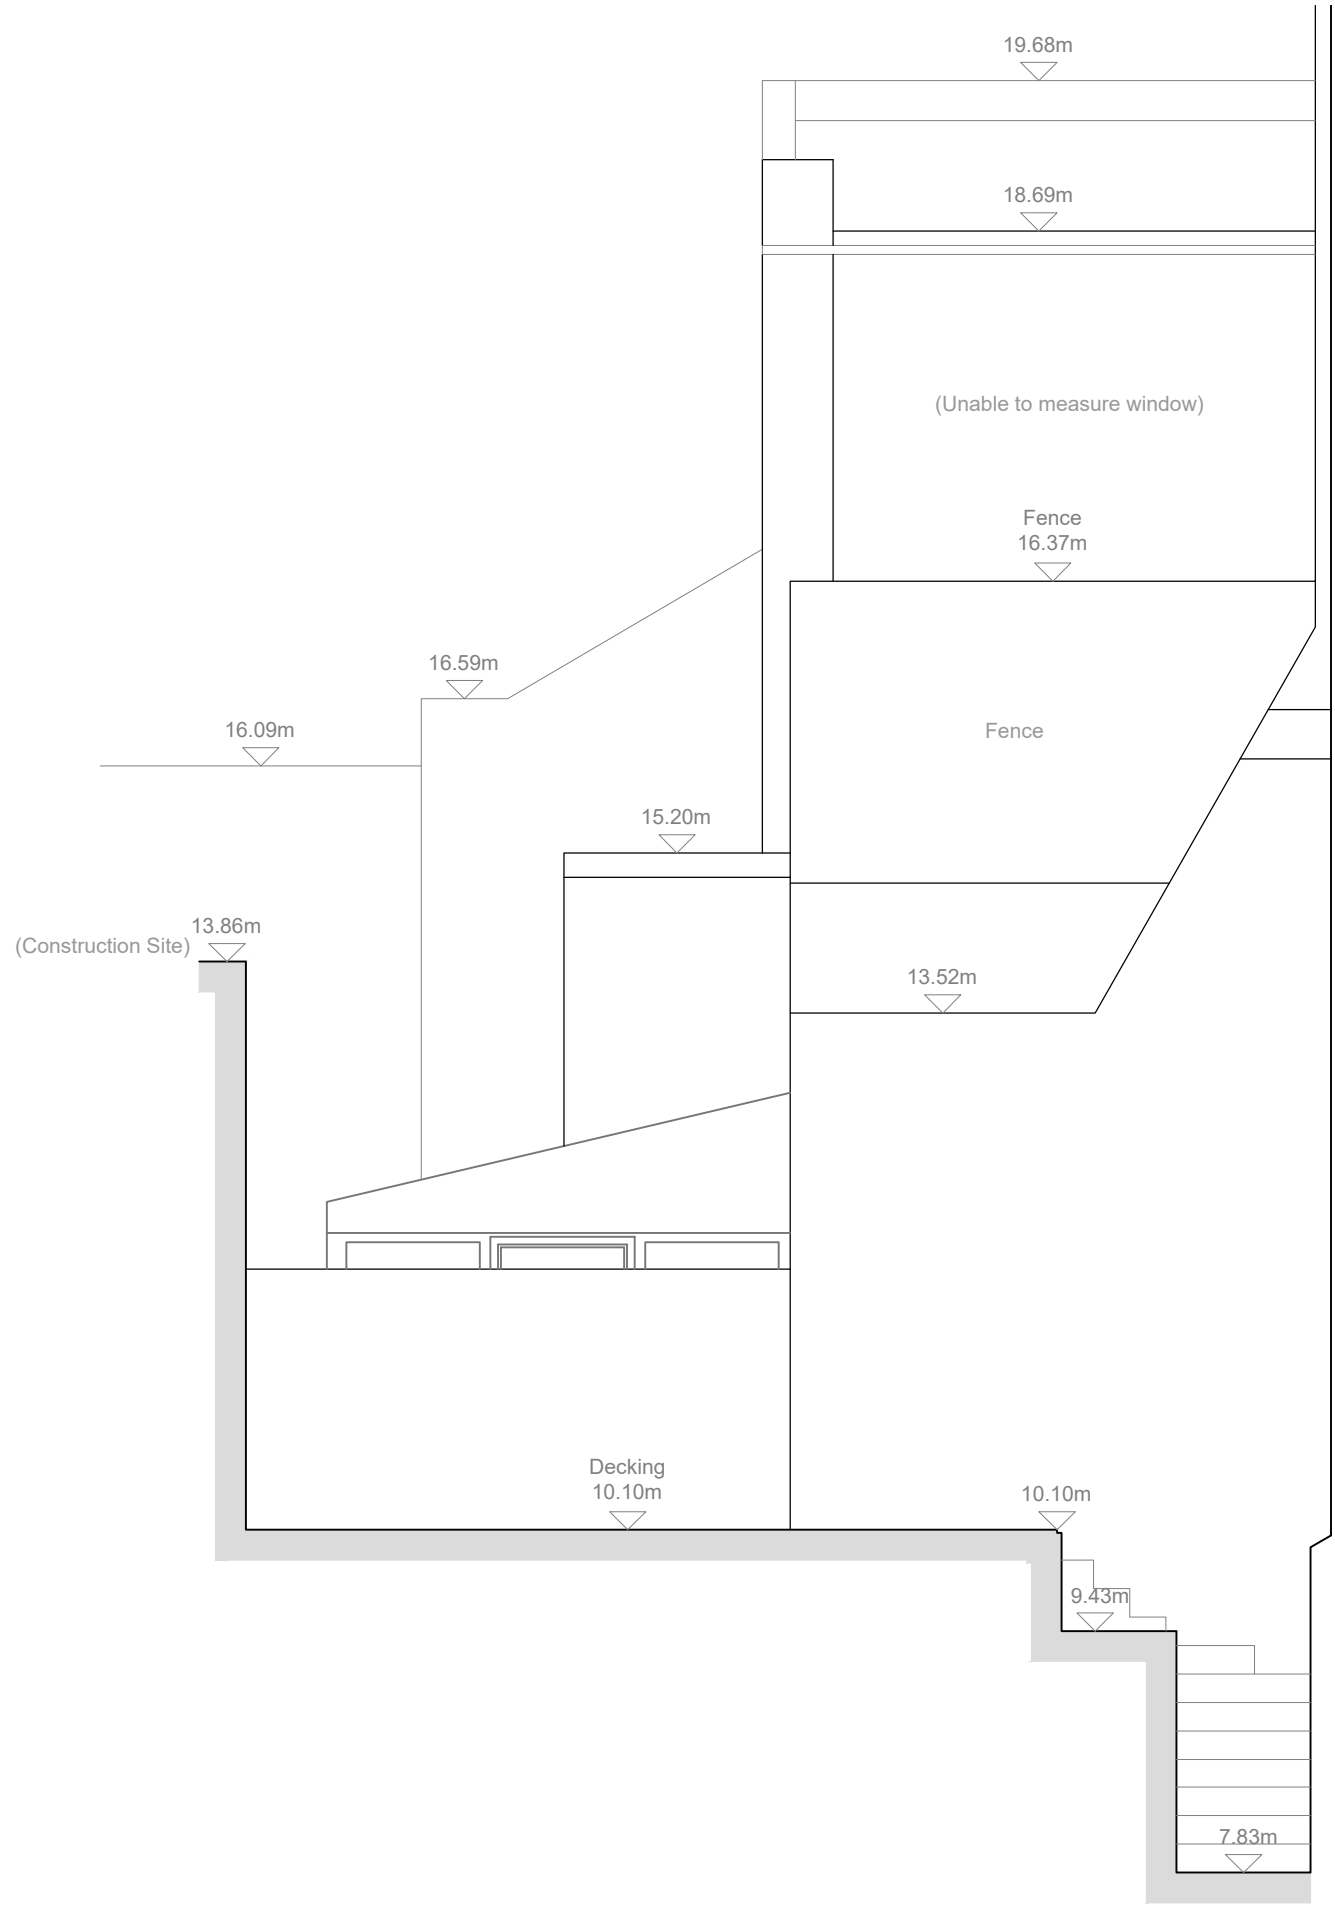

**01** **EXISTING:** ELEVATION 02  
[EX]201 1.50 @ A3

107 REGENTS PARK RD  
LONDON, NW1 8UR


CLIENT:  
SOFER

PROJECT NUMBER:  
16015

**K****M** **KIRKWOOD MCCARTHY**  
A001, Lighthouse Studios  
73-75 Shacklewell Lane, London, E8 2EB  
+44 0207 249 8361  
office@kirkwoodmccarthy.com  
www.kirkwoodmccarthy.com

© Copyright Kirkwood McCarthy Ltd.  
Drawings, as instruments of service, are and shall remain the property of Kirkwood McCarthy, whether the project for which they are made is executed or not. The drawings shall not be used by the General Contractor for other projects, for additions to this project, or for completion of this project by others, except by written agreement and appropriate compensation to the Architect.

- NOTES:
1. Dimensions are in millimeters unless stated otherwise.
  2. All dimensions and measurements are to be checked on site before proceeding.
  3. Dimensions govern. Do not scale off drawing.
  4. All discrepancies to be notified in writing to Kirkwood McCarthy Ltd.

 


A	31.03.17	PLANNING	SM
/	27.01.17	CONCEPT DESIGN	SM
REVISION:	DATE:	DESCRIPTION:	BY:

DRAWING TITLE:  
**EXISTING**  
**ELEVATION 02**

DRAWING NO:	SCALE:
16014 [EX] 201	1:50 @ A3

REVISION:	DATE:	STAGE:
A	MARCH '17	PLANNING

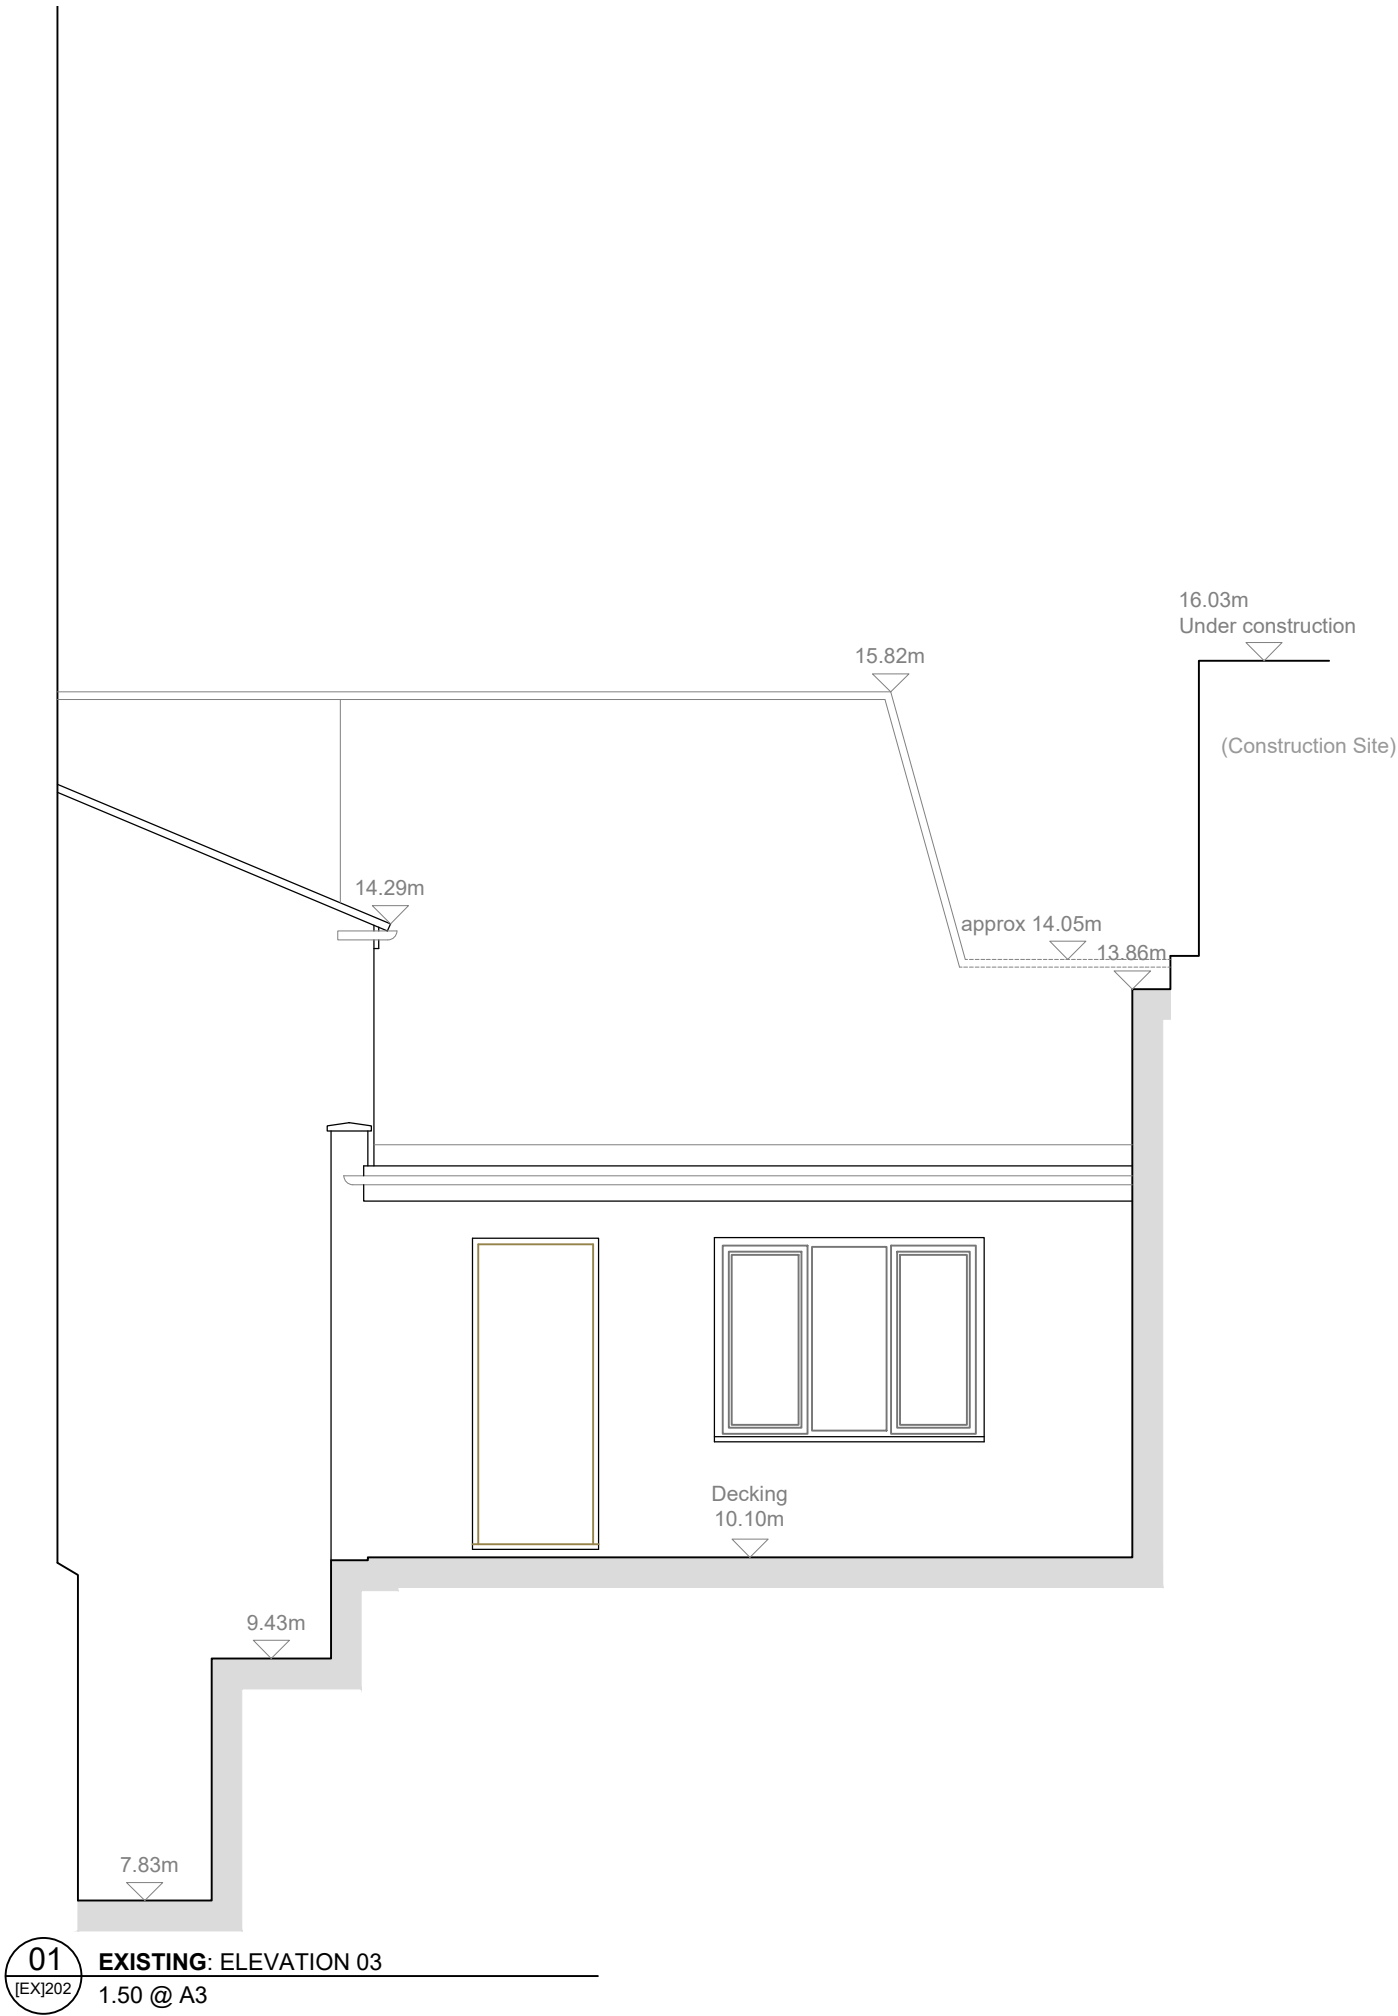

107 REGENTS PARK RD  
LONDON, NW1 8UR

CLIENT:  
SOFER


PROJECT NUMBER:  
16015

**K****M** KIRKWOOD MCCARTHY  
A001, Lighthouse Studios  
73-75 Shacklewell Lane, London, E8 2EB  
+44 0207 249 8361  
office@kirkwoodmccarthy.com  
www.kirkwoodmccarthy.com

© Copyright Kirkwood McCarthy Ltd.

Drawings, as instruments of service, are and shall remain the property of Kirkwood McCarthy, whether the project for which they are made is executed or not. The drawings shall not be used by the General Contractor for other projects, for additions to this project, or for completion of this project by others, except by written agreement and appropriate compensation to the Architect.

- NOTES:
1. Dimensions are in millimeters unless stated otherwise.
  2. All dimensions and measurements are to be checked on site before proceeding.
  3. Dimensions govern. Do not scale off drawing.
  4. All discrepancies to be notified in writing to Kirkwood McCarthy Ltd.

 

A	31.03.17	PLANNING	SM
/	27.01.17	CONCEPT DESIGN	SM
REVISION:	DATE:	DESCRIPTION:	BY:

DRAWING TITLE:  
**EXISTING**  
**ELEVATION 03**

DRAWING NO:	SCALE:
16014 [EX] 202	1:50 @ A3

REVISION:	DATE:	STAGE:
A	MARCH '17	PLANNING

107 REGENTS PARK RD  
LONDON, NW1 8UR

CLIENT:  
SOFER

PROJECT NUMBER:  
16015


KIRKWOOD MCCARTHY

A001, Lighthouse Studios  
73-75 Shacklewell Lane, London, E8 2EB  
+44 0207 249 8361  
office@kirkwoodmccarthy.com  
www.kirkwoodmccarthy.com

© Copyright Kirkwood McCarthy Ltd.

Drawings, as instruments of service, are and shall remain the property of Kirkwood McCarthy, whether the project for which they are made is executed or not. The drawings shall not be used by the General Contractor for other projects, for additions to this project, or for completion of this project by others, except by written agreement and appropriate compensation to the Architect.

- NOTES:
1. Dimensions are in millimeters unless stated otherwise.
  2. All dimensions and measurements are to be checked on site before proceeding.
  3. Dimensions govern. Do not scale off drawing.
  4. All discrepancies to be notified in writing to Kirkwood McCarthy Ltd.

 


A /	31.03.17	PLANNING	SM
	27.01.17	CONCEPT DESIGN	SM
REVISION:	DATE:	DESCRIPTION:	BY:

DRAWING TITLE:  
**EXISTING**  
**SECTION A-A**

DRAWING NO: <b>16014 [EX] 300</b>	SCALE: <b>1:50 @ A3</b>
--------------------------------------	----------------------------

REVISION: <b>A</b>	DATE: <b>MARCH '17</b>	STAGE: <b>PLANNING</b>
-----------------------	---------------------------	---------------------------

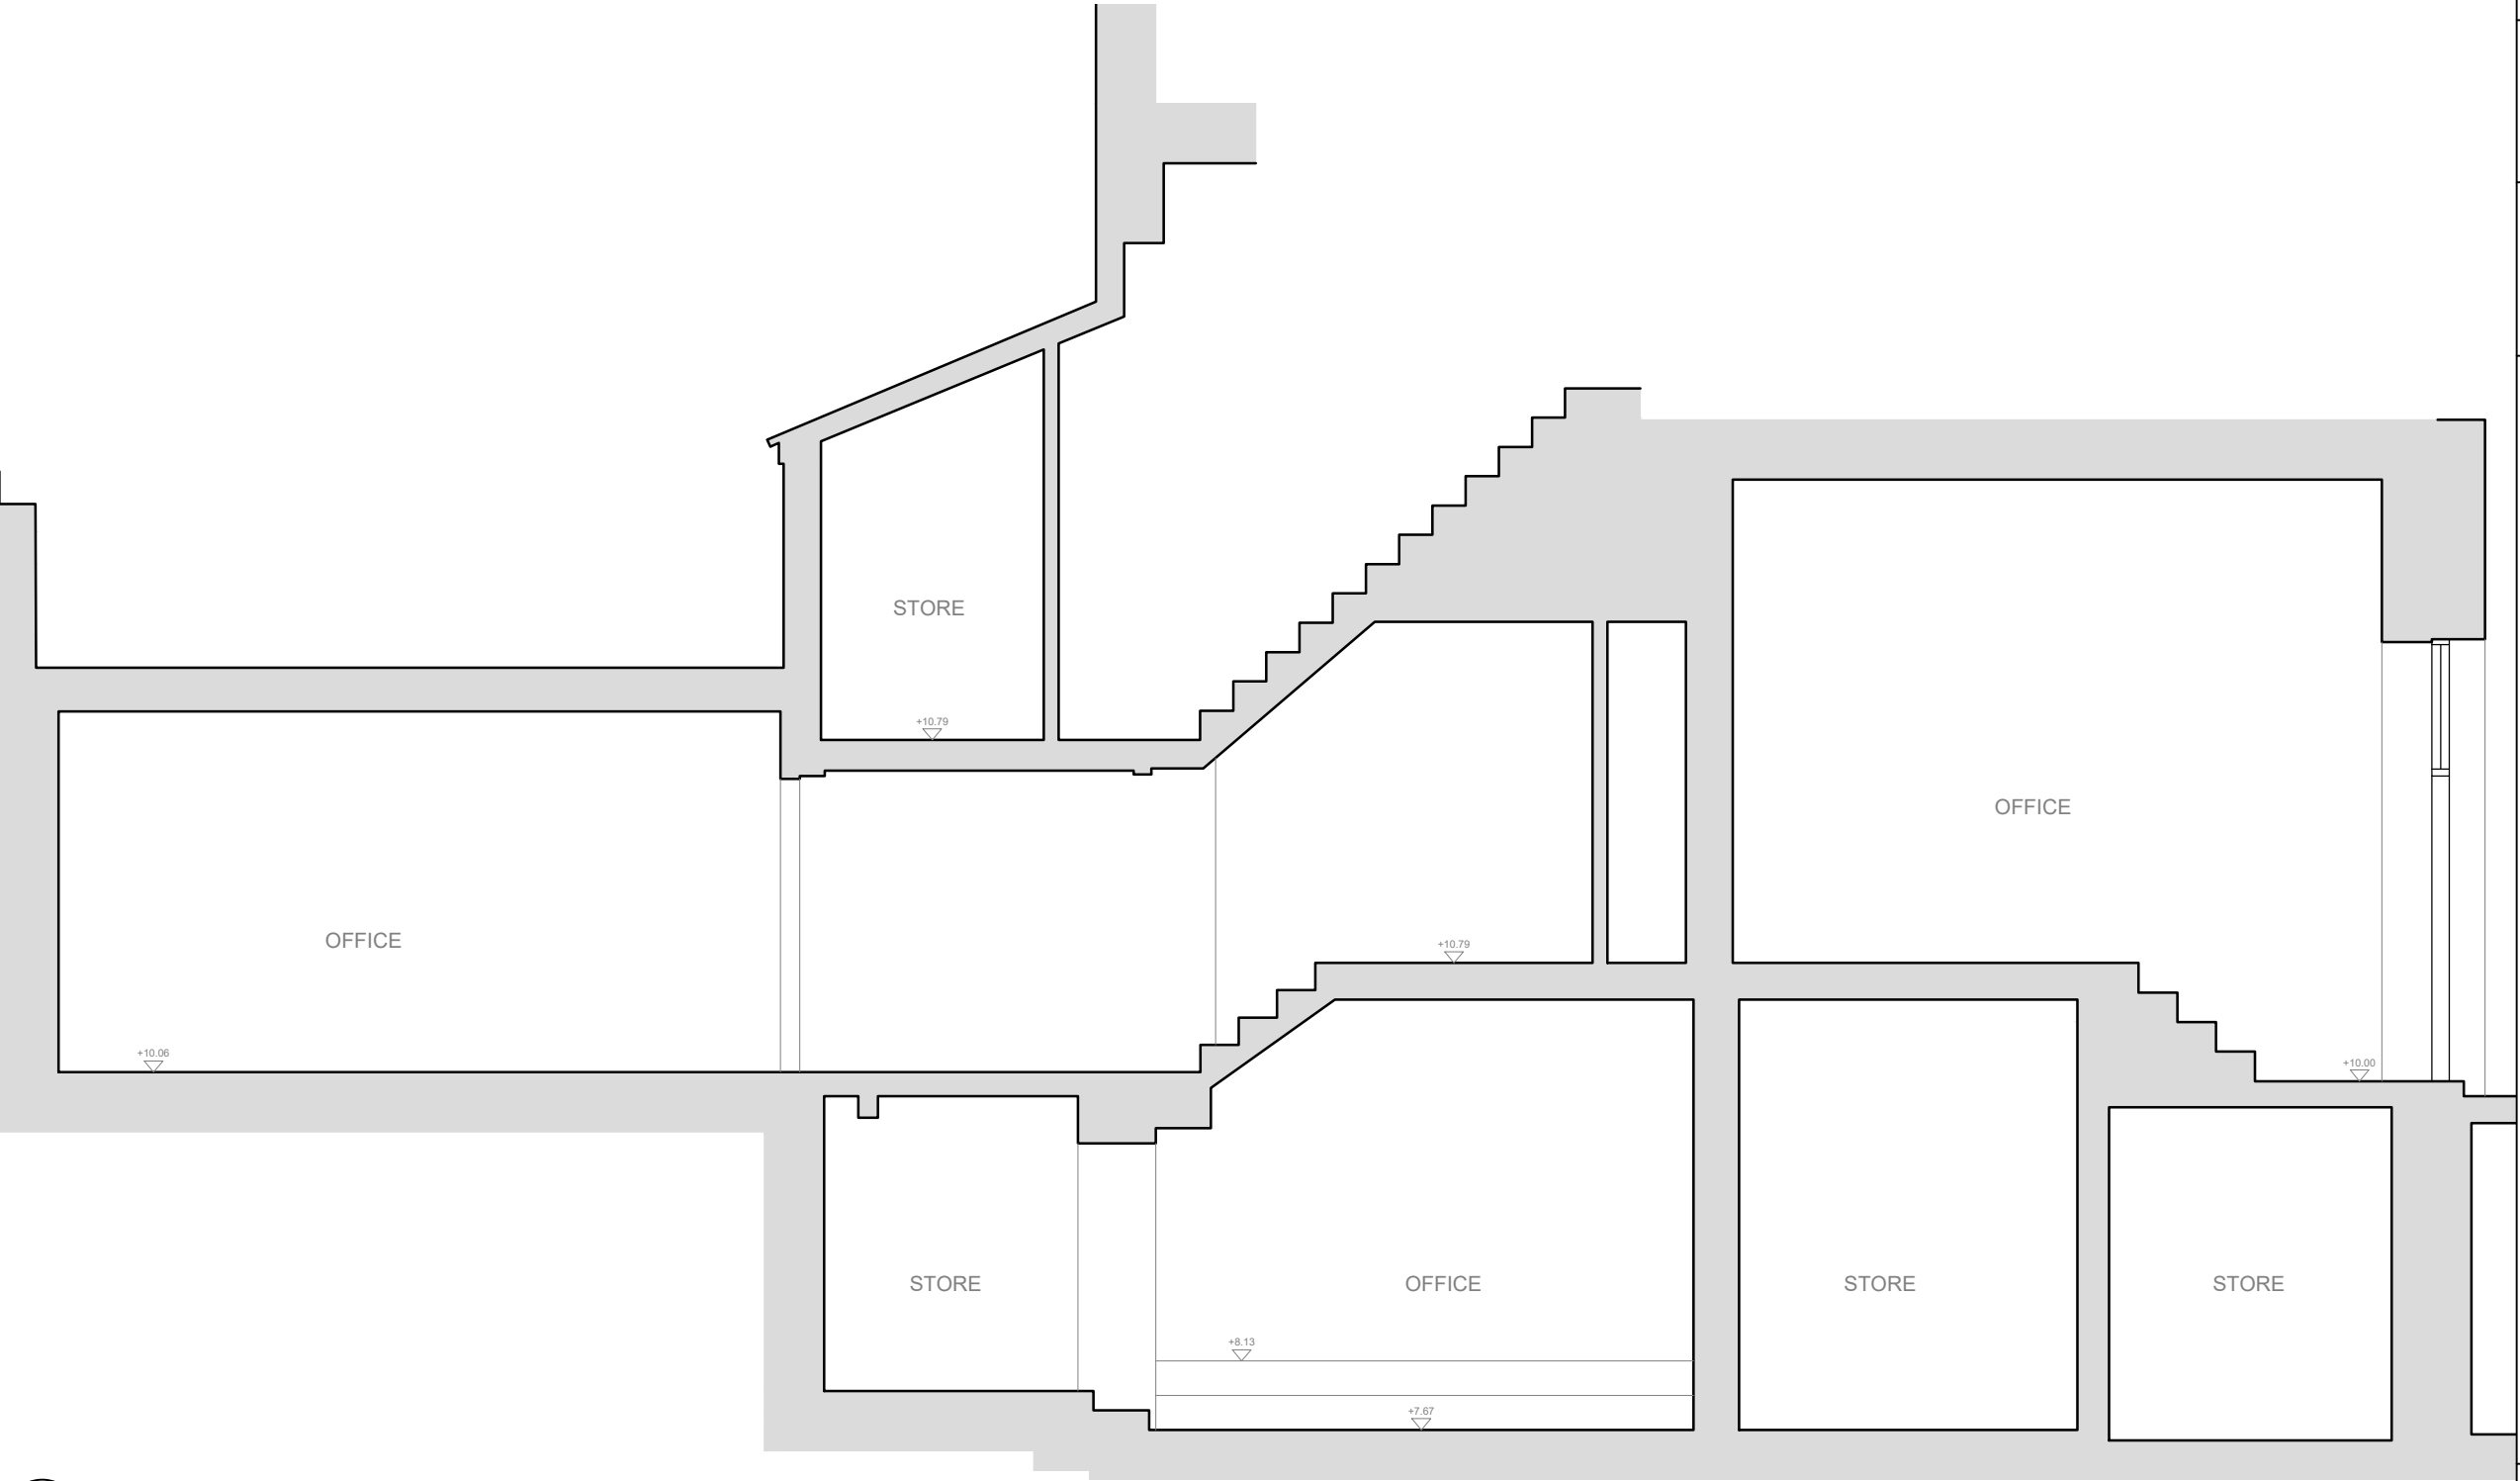

**01** **EXISTING:** SECTION A-A  
[EX]300 1.50 @ A3