
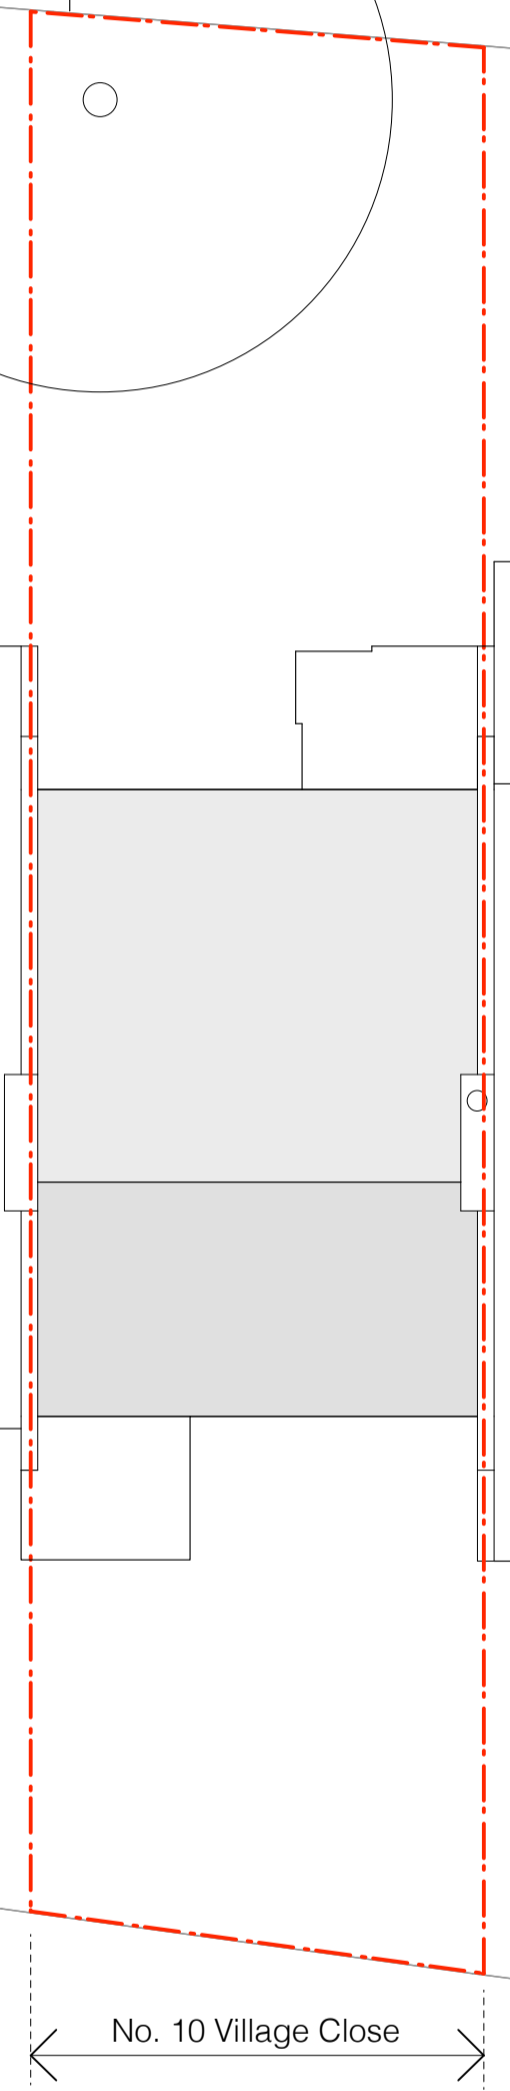


revisions

no.	description	date
--	PLANNING	04.04.17

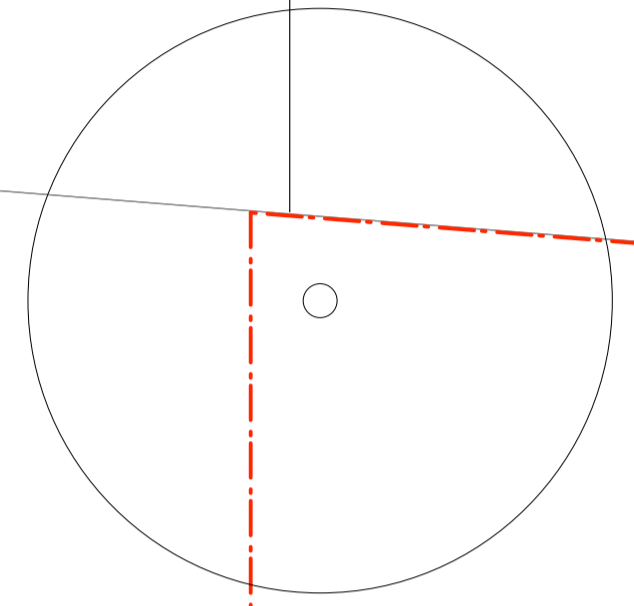

No. 19

No. 9

No. 11

No. 12

No. 13

No. 14

No. 15

No. 10 Village Close

VILLAGE CLOSE

BELSIZE LANE

FOR PLANNING

client	
Gabe + Lauren Turner	
scale	
1: 200 at A3	
project	
10 Village Close	
drawing title	
Existing Site Plan	
drawing no	rev
1603_EX_020	--

STUDIOCARVER

37 Alfred Place
London WC1E 7DP
T: 020 7096 1257
E: mail@studiocarver.co.uk
W: www.studiocarver.co.uk