

scale




revisions


--

PLANNING


04.04.17

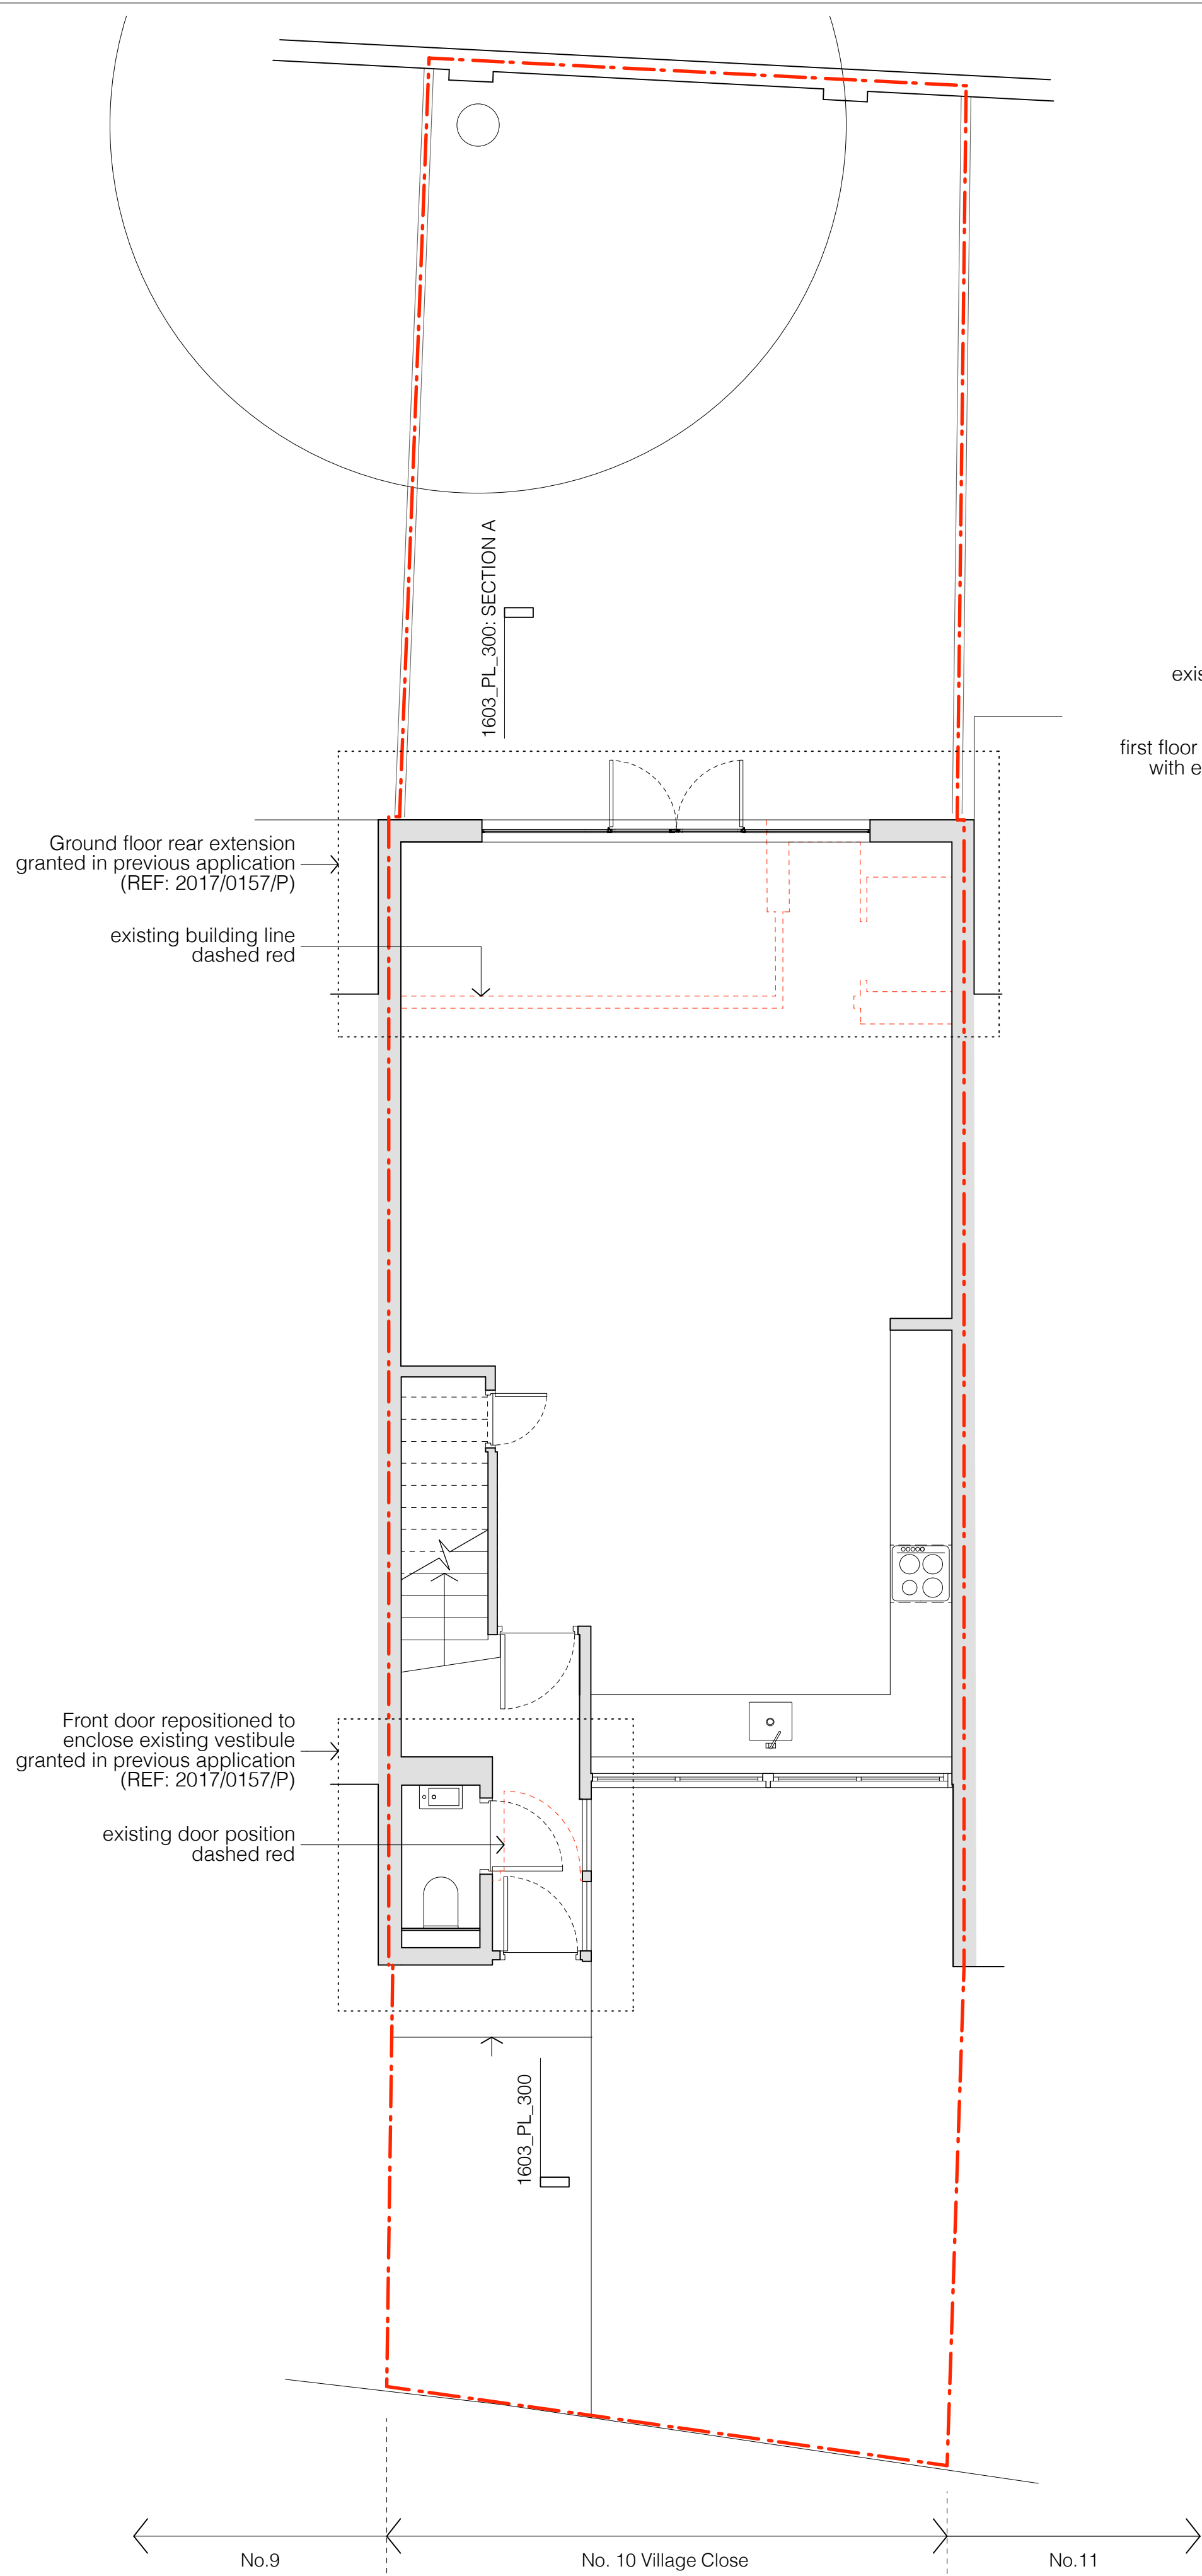

GROUND FLOOR PLAN: PROPOSED

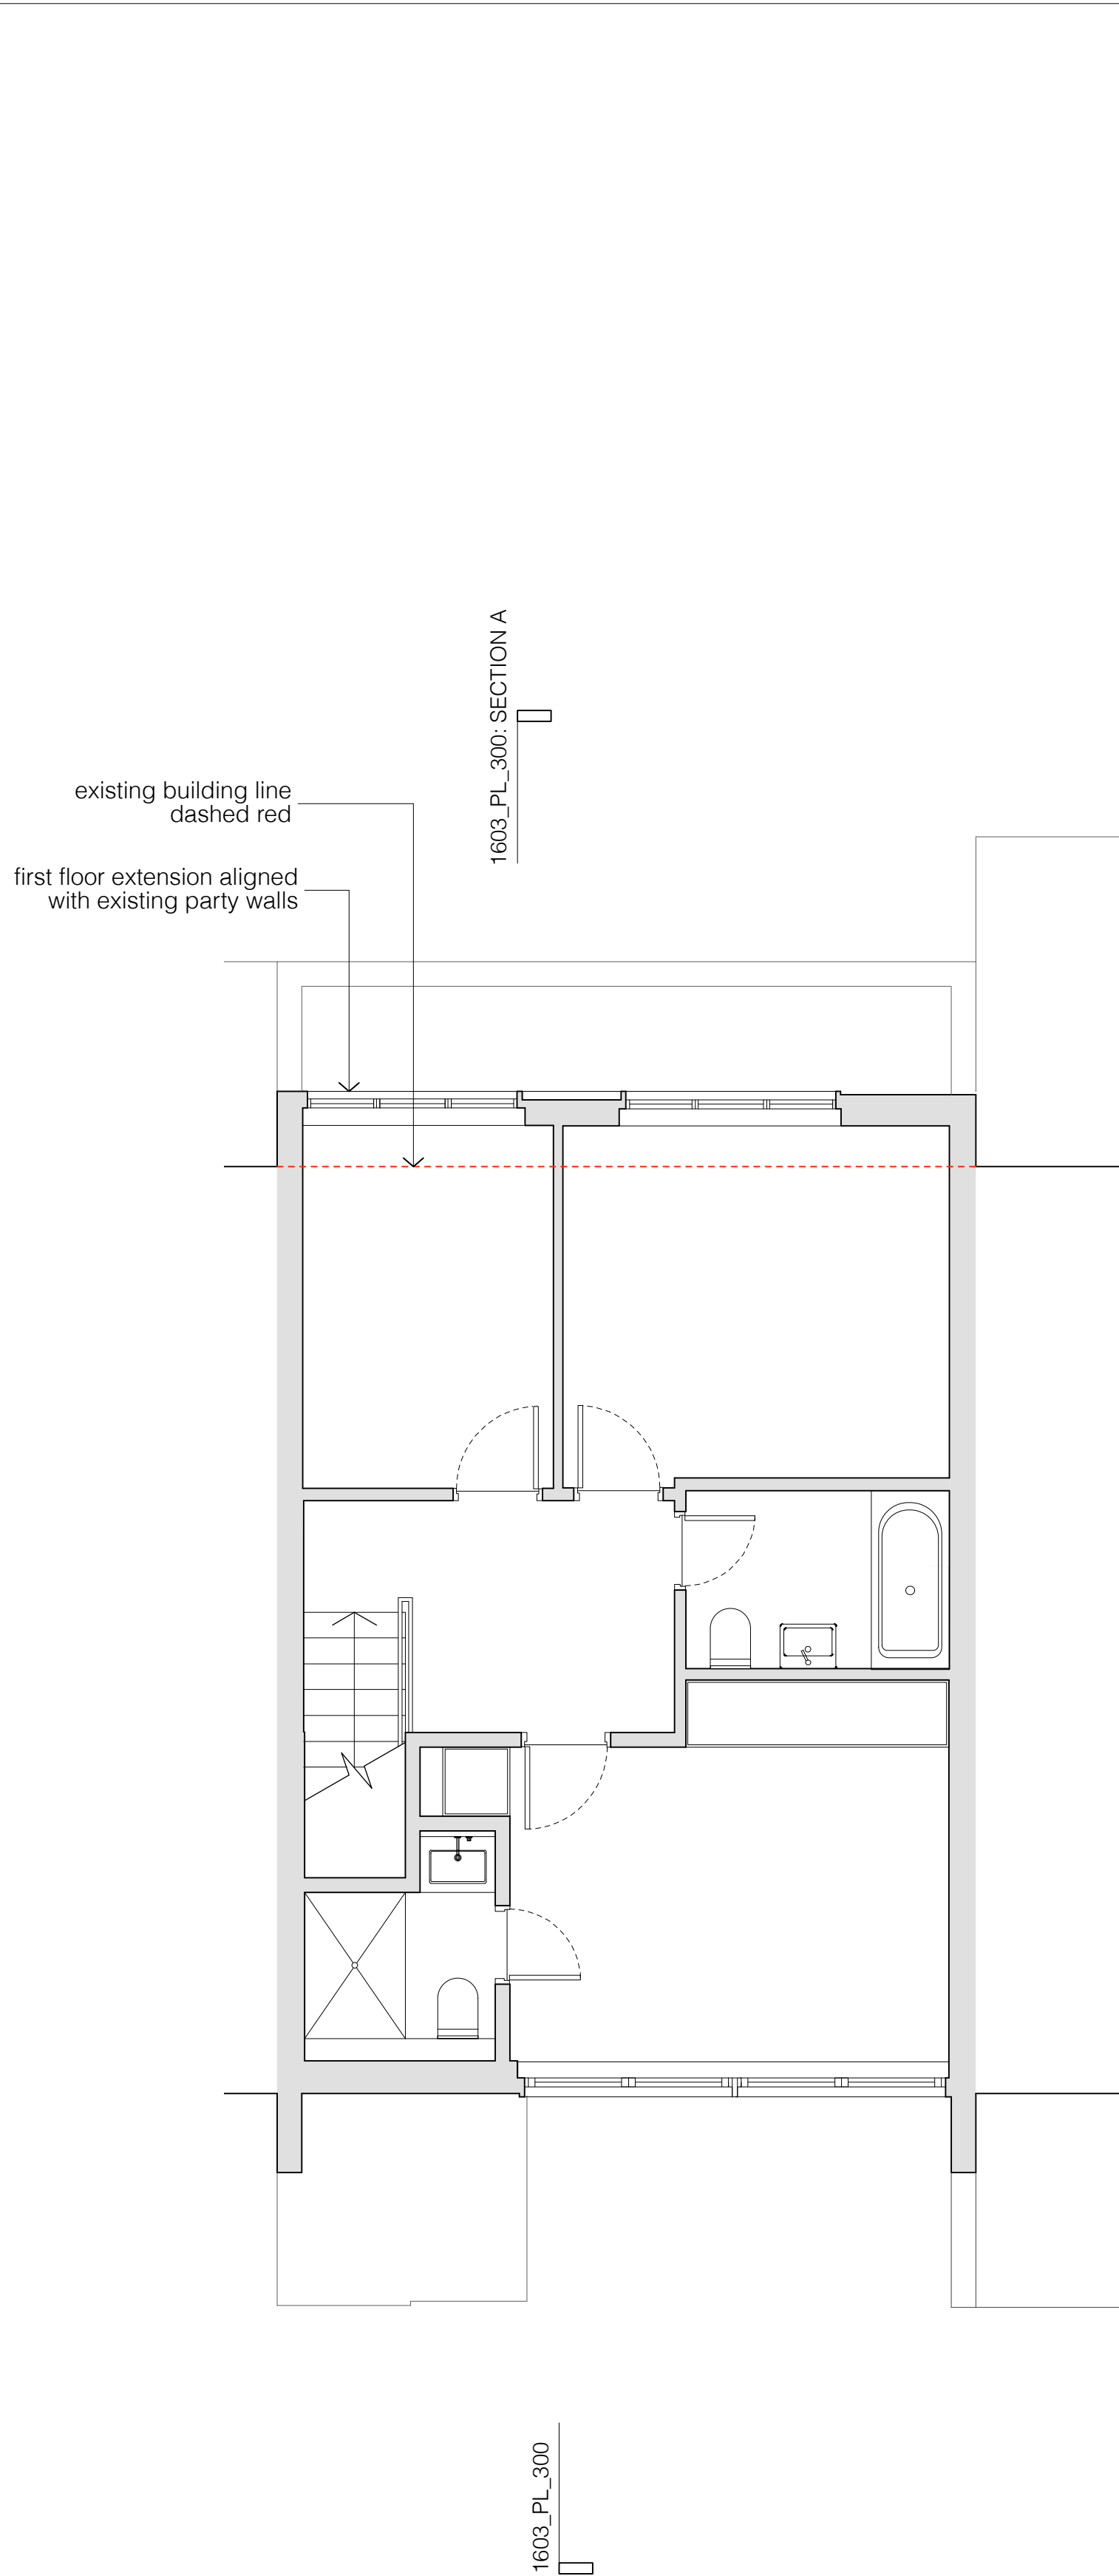

FIRST FLOOR PLAN: PROPOSED

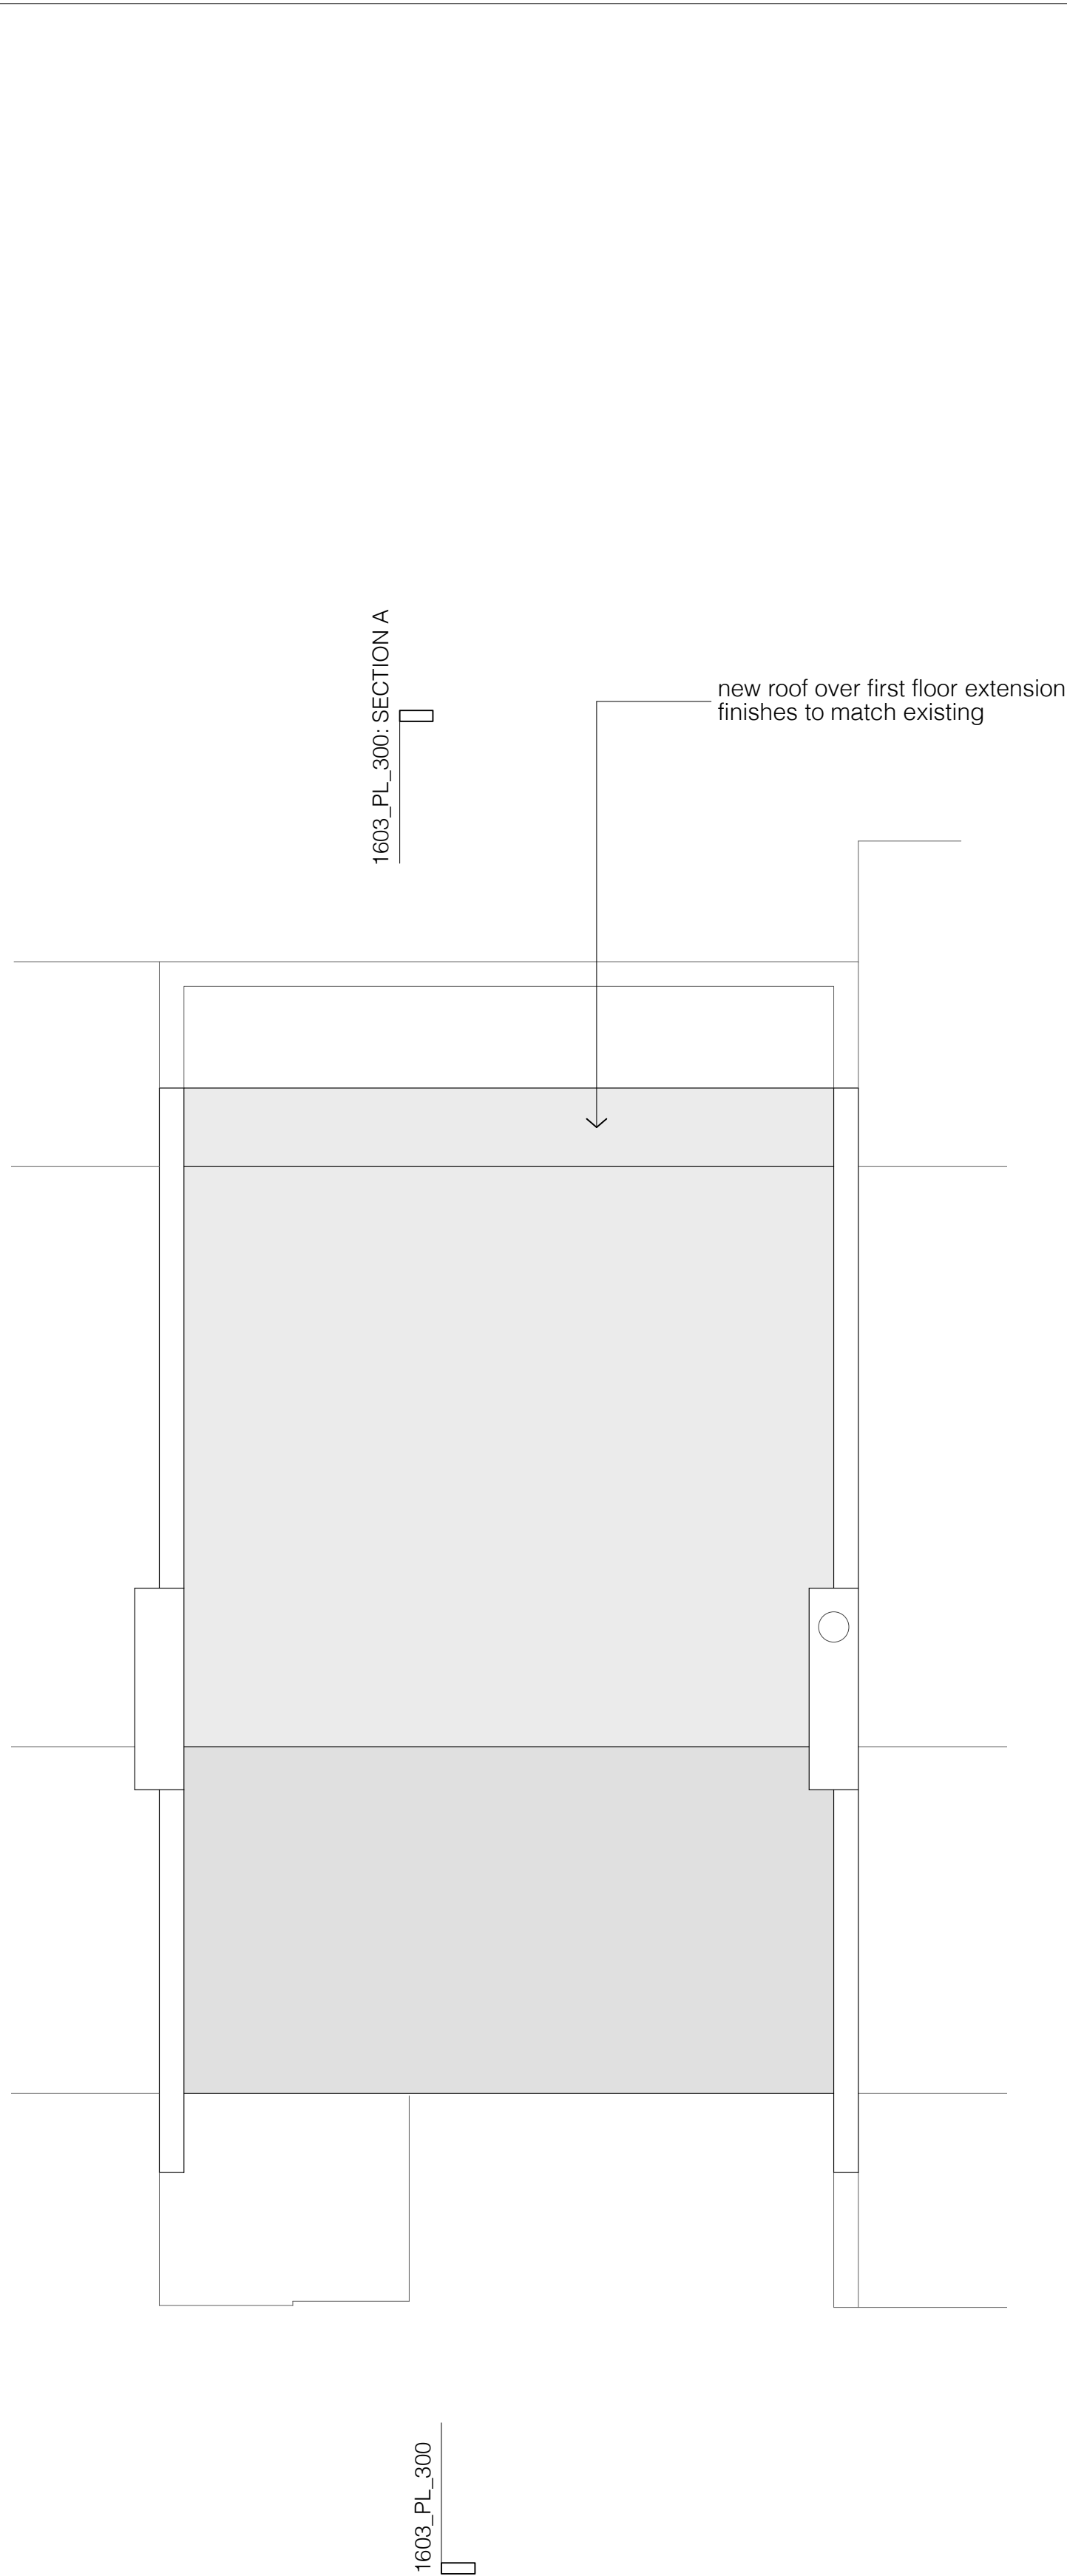

ROOF PLAN: PROPOSED

FOR PLANNING

client	
Gabe + Lauren Turner	
scale	
1:100 at A3	
project	
10 Village Close	
drawing title	
Proposed Ground + First Floor Plans	
drawing no	rev
1603_PL_100	--

STUDIOCARVER

37 Alfred Place
London WC1E 7DP

T: 020 7096 1257
E: mail@studiocarver.co.uk
W: www.studiocarver.co.uk