



revisions


--	PLANNING	04.04.17
----	----------	----------

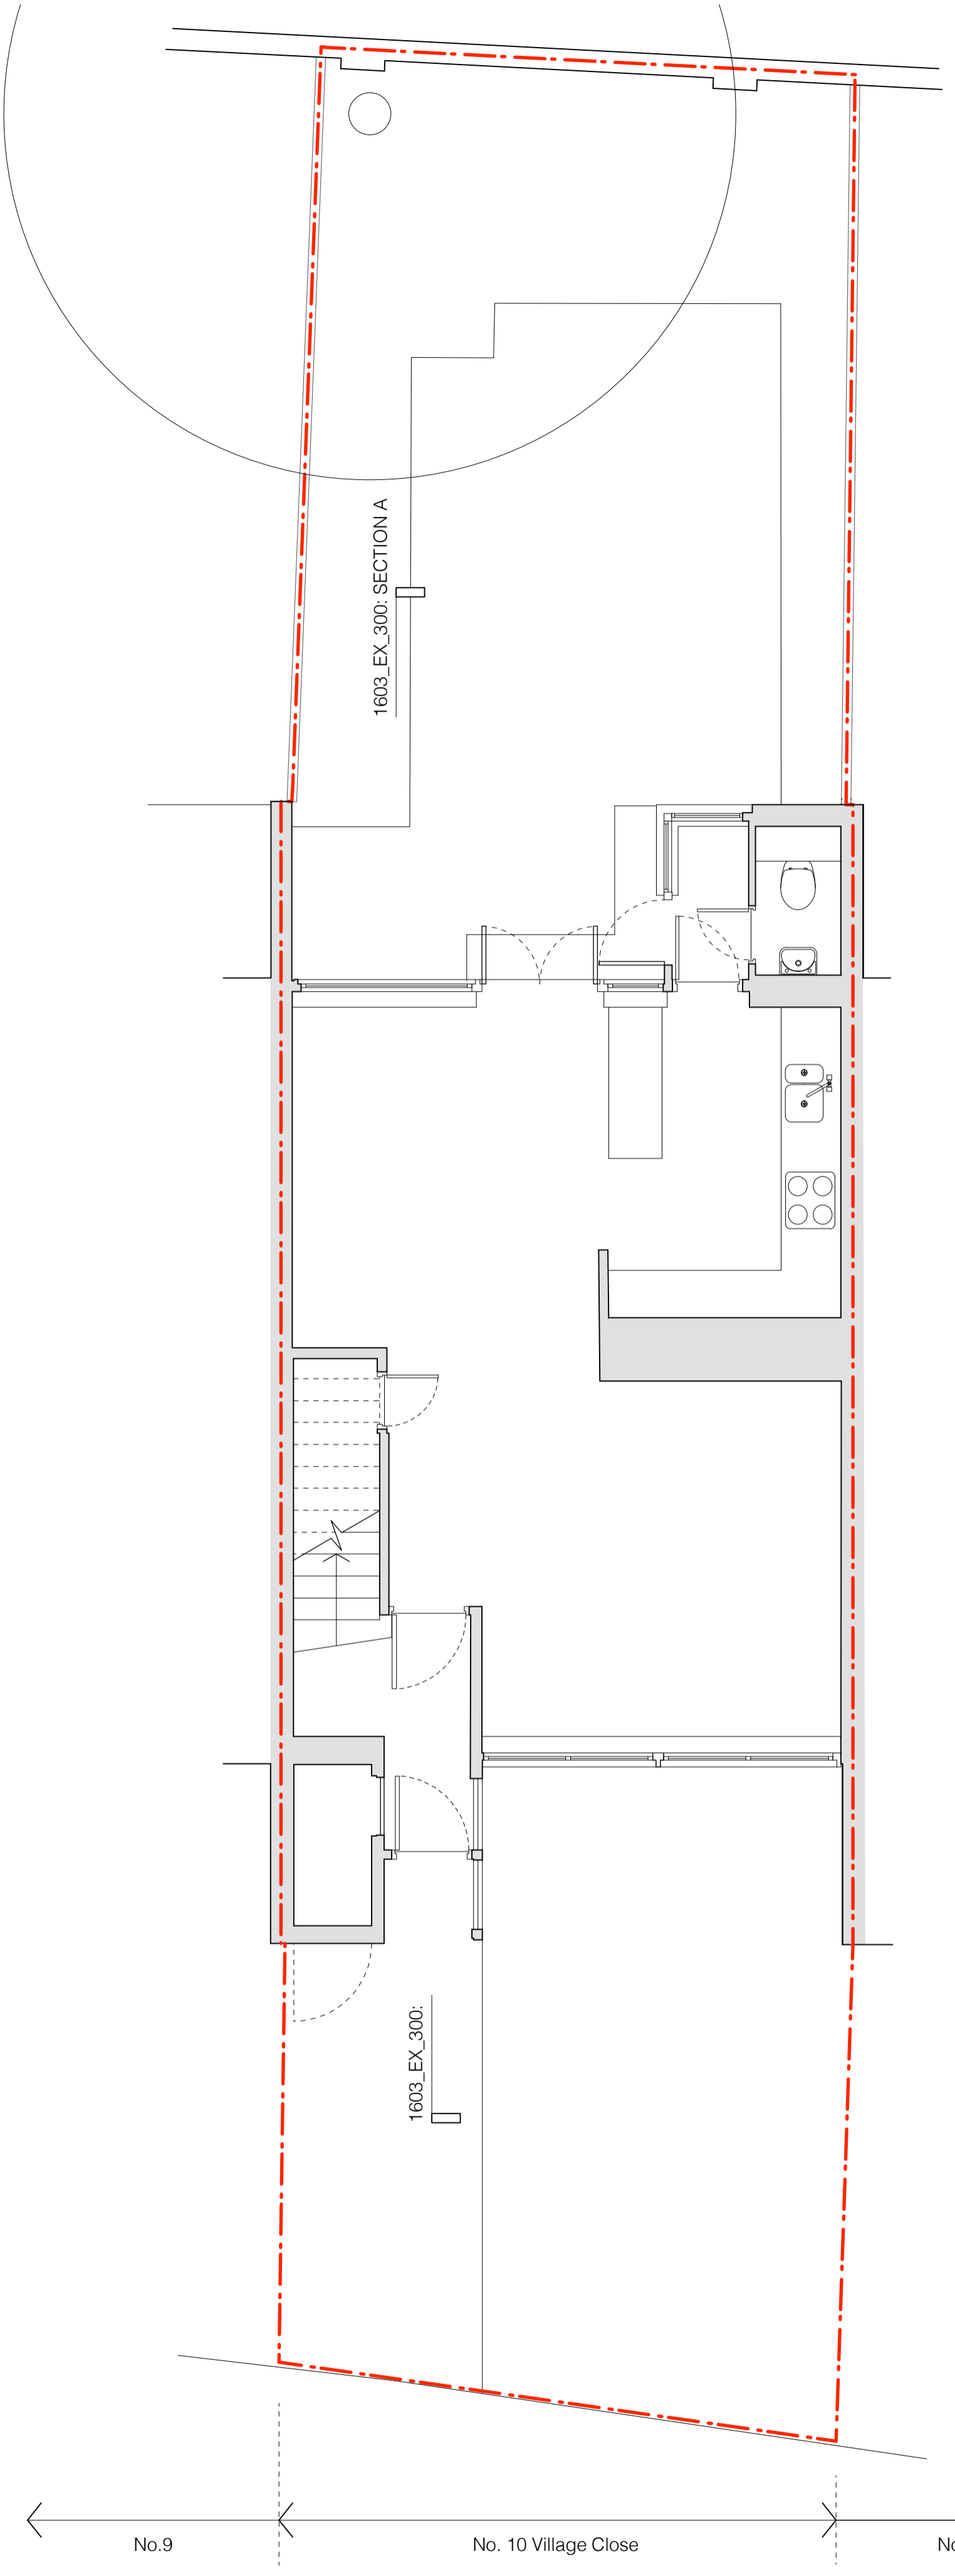

**GROUND FLOOR PLAN: EXISTING**

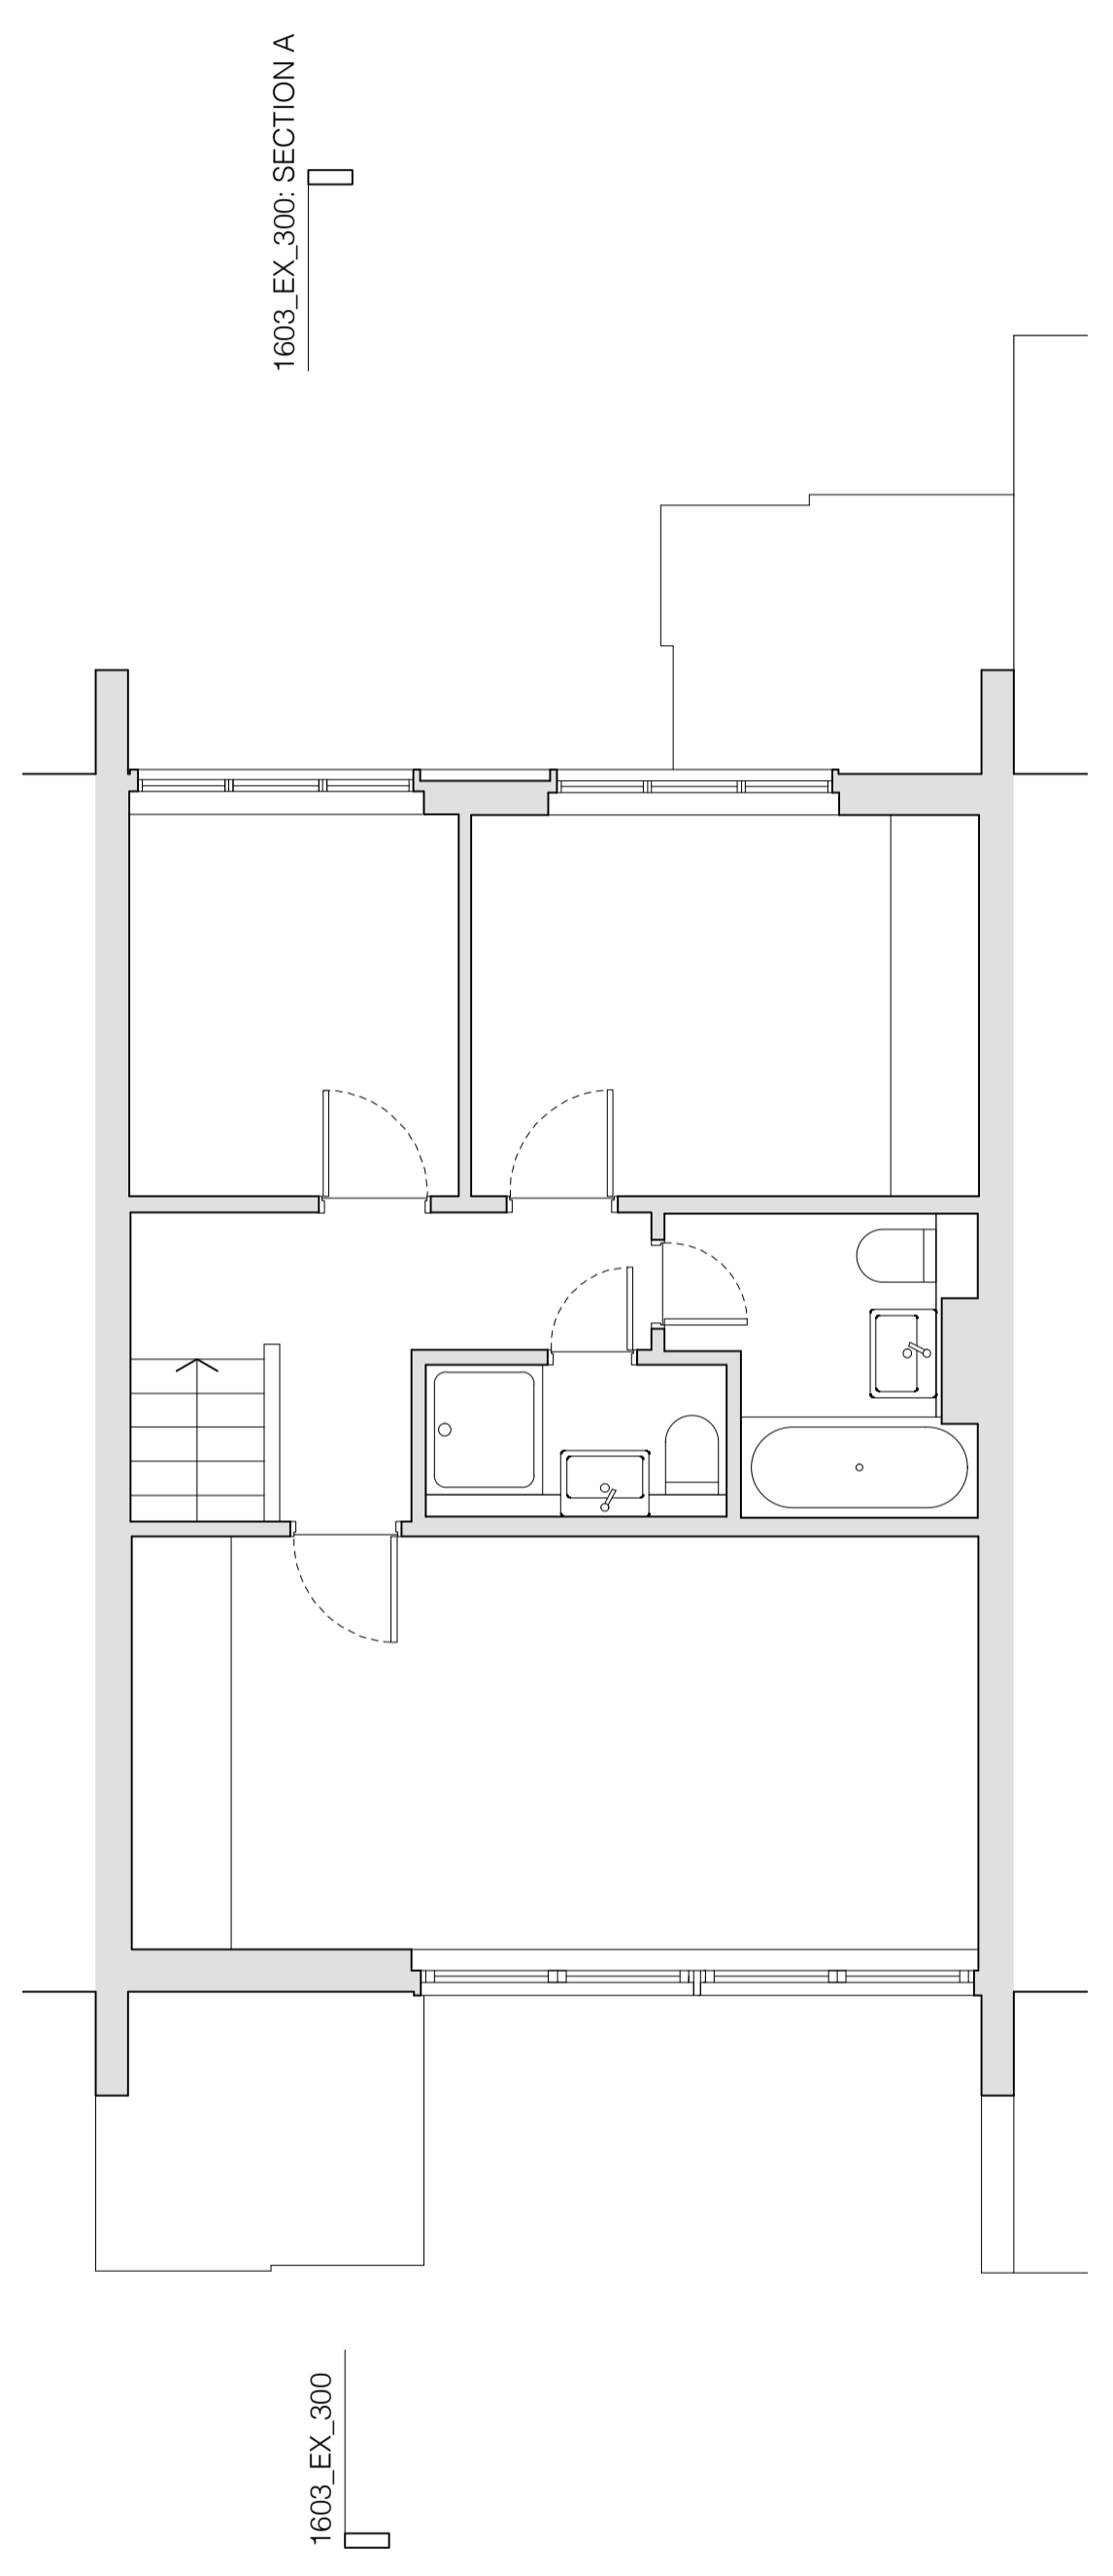

**FIRST FLOOR PLAN: EXISTING**

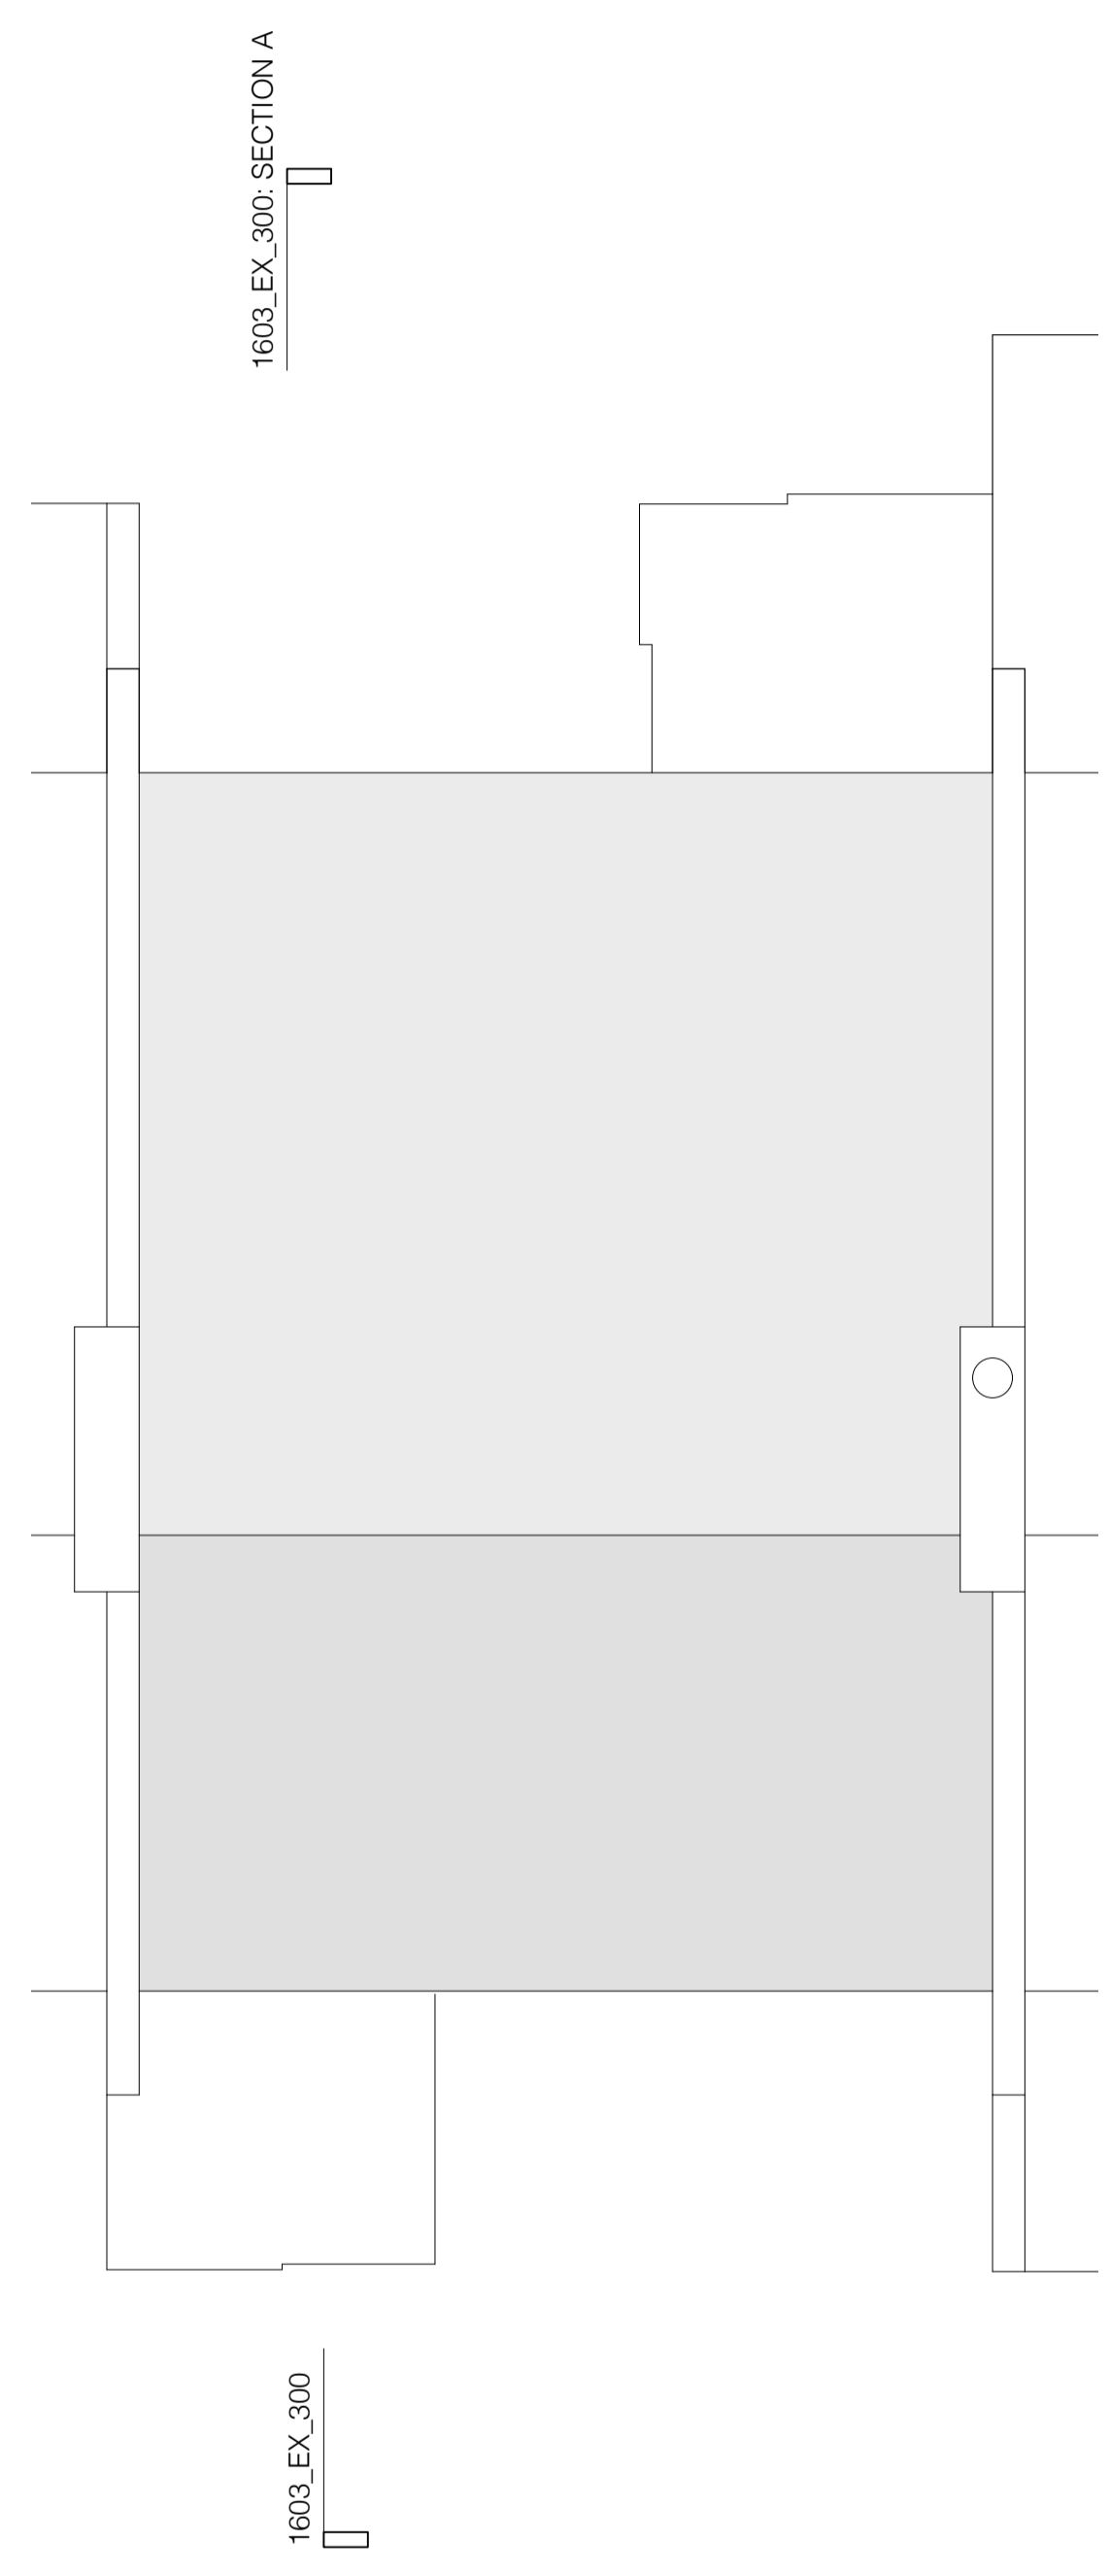

**ROOF PLAN: EXISTING**

# FOR PLANNING

client	Gabe + Lauren Turner	
scale	1:100 at A3	
project	10 Village Close	
drawing title	Existing Ground + First Floor Plans	
drawing no	1603_EX_100	rev
		--

**STUDIOCARVER**

37 Alfred Place  
London WC1E 7DP  
T: 020 7096 1257  
E: mail@studiocarver.co.uk  
W: www.studiocarver.co.uk