

scale




revisions

-- PLANNING 04.04.17



FRONT ELEVATION: PROPOSED

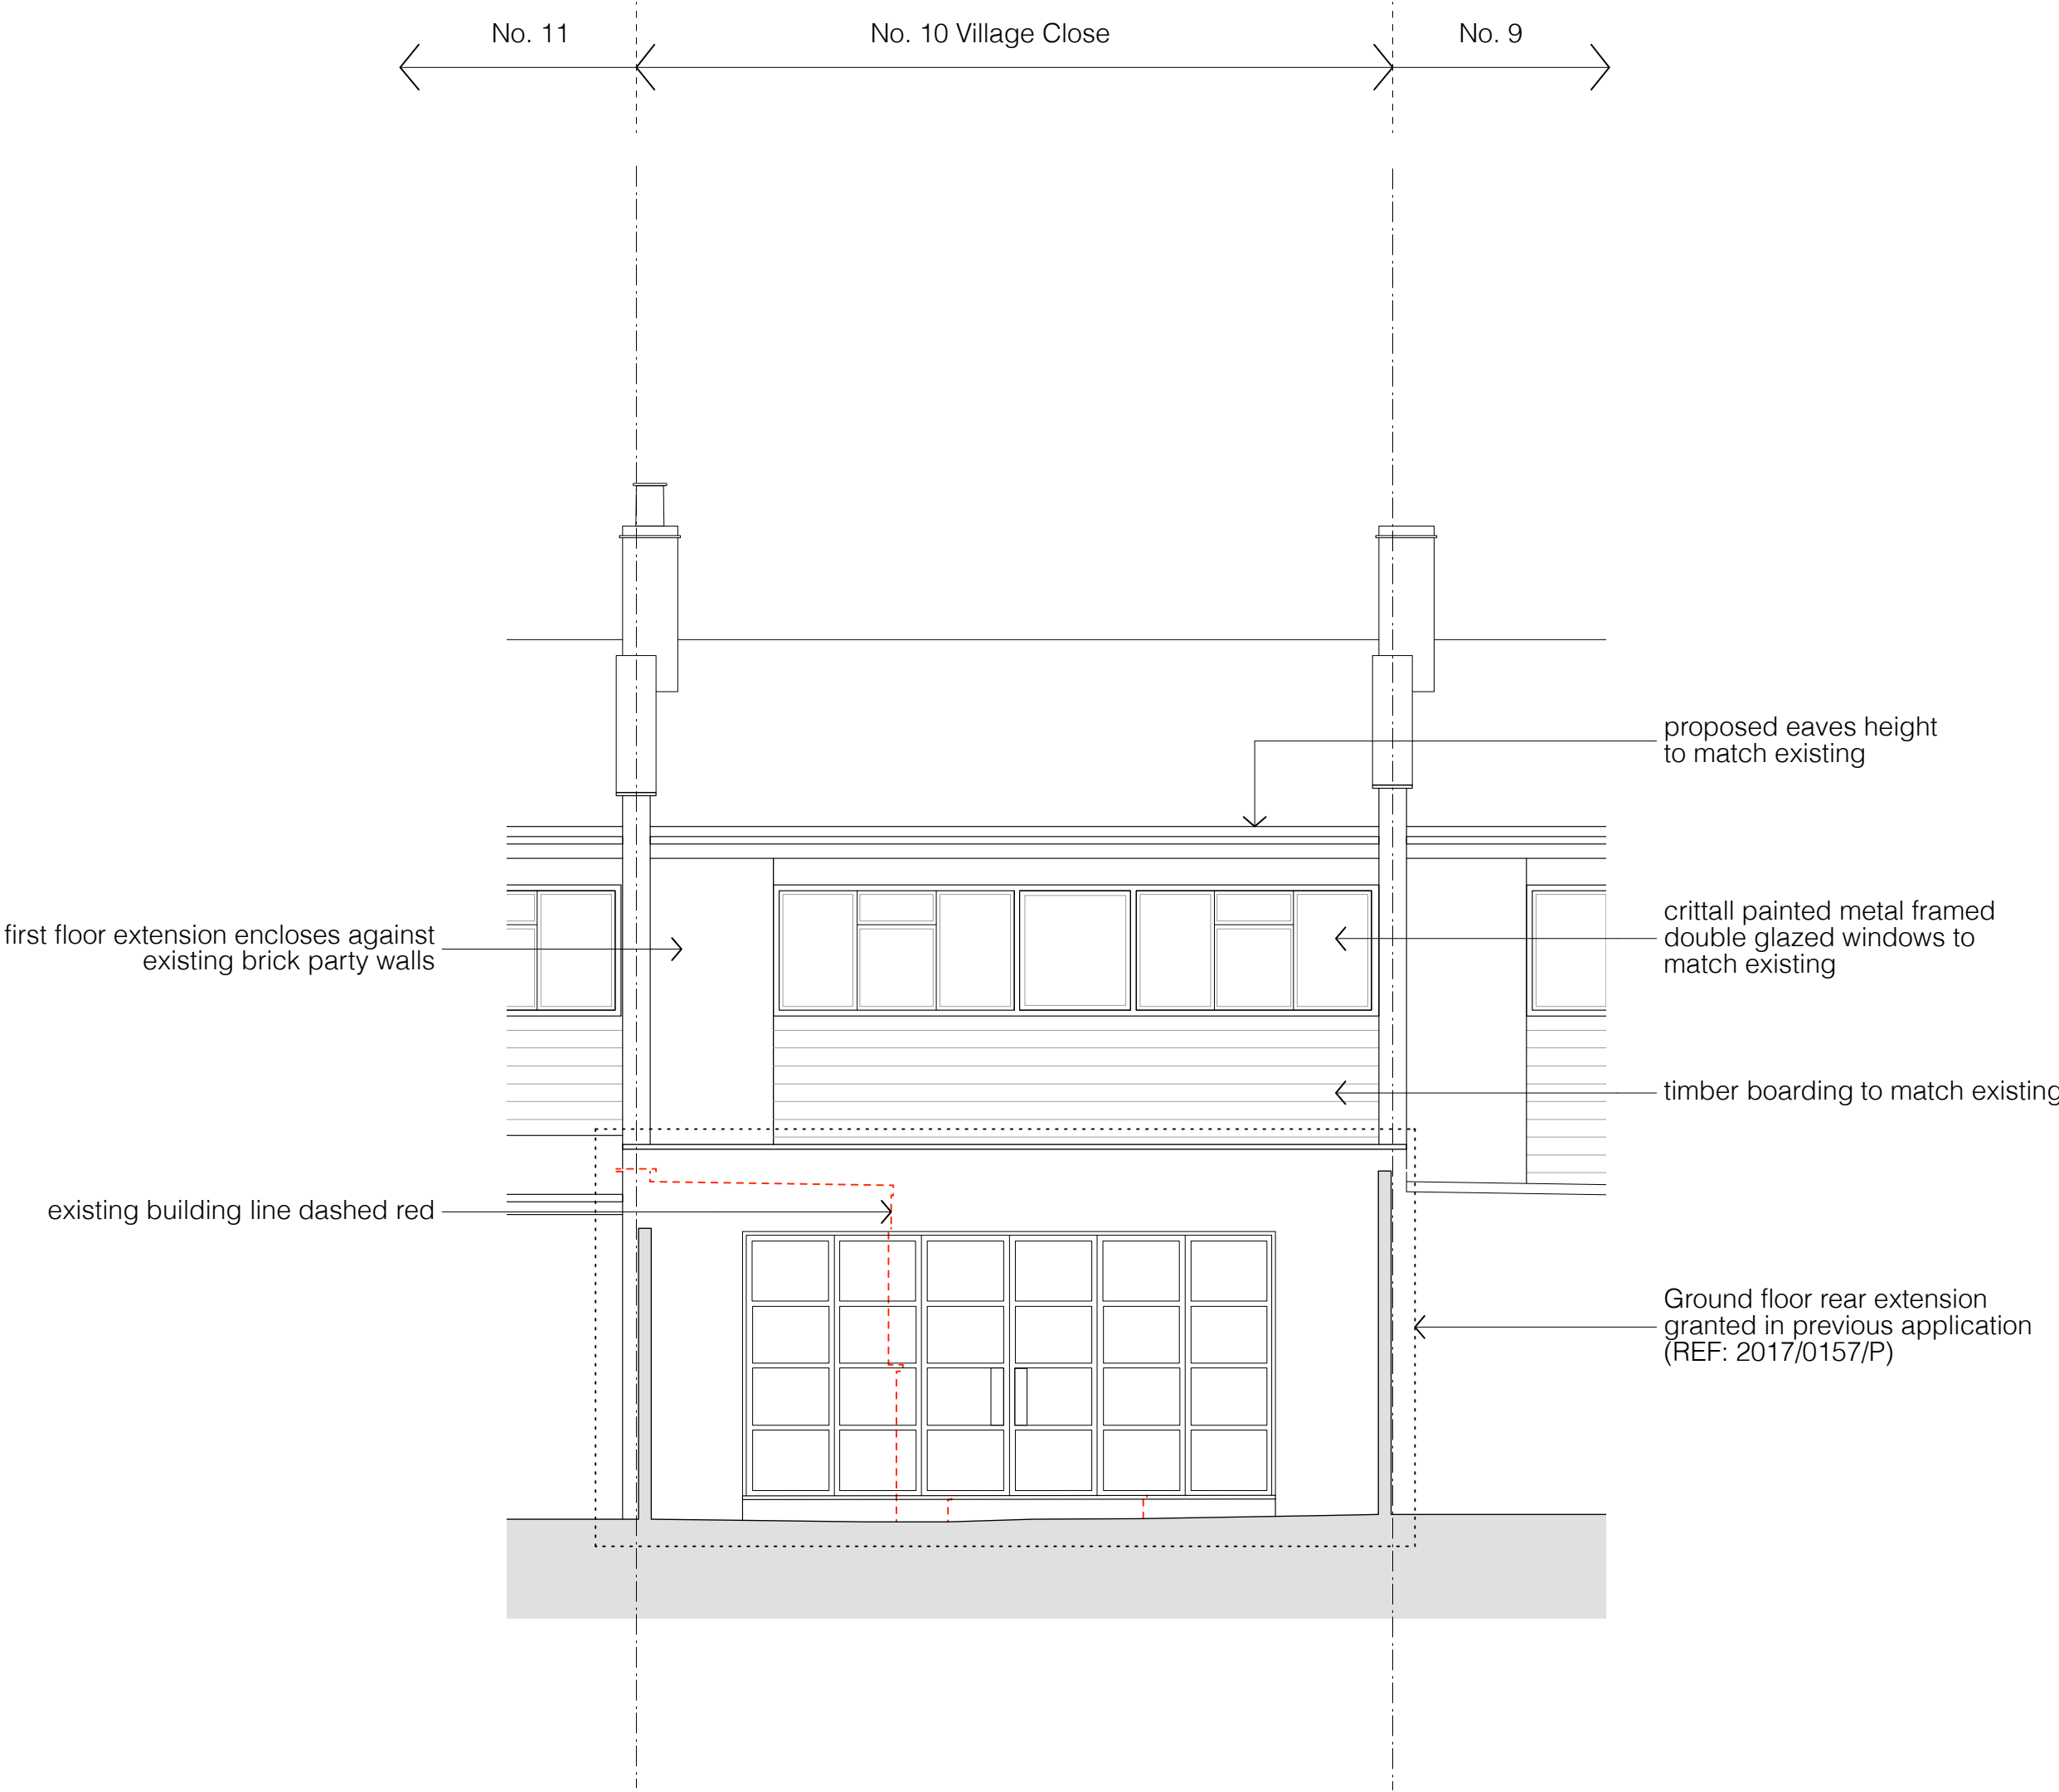

REAR ELEVATION: PROPOSED

FOR PLANNING

client	
Gabe + Lauren Turner	
scale	
1:100 at A3	
project	
10 Village Close	
drawing title	
Proposed Front + Rear Elevations	
drawing no	rev
1603_PL_200	--

STUDIOCARVER

37 Alfred Place  
London WC1E 7DP

T: 020 7096 1257  
E: mail@studiocarver.co.uk  
W: www.studiocarver.co.uk