






PROPOSED REAR ELEVATION

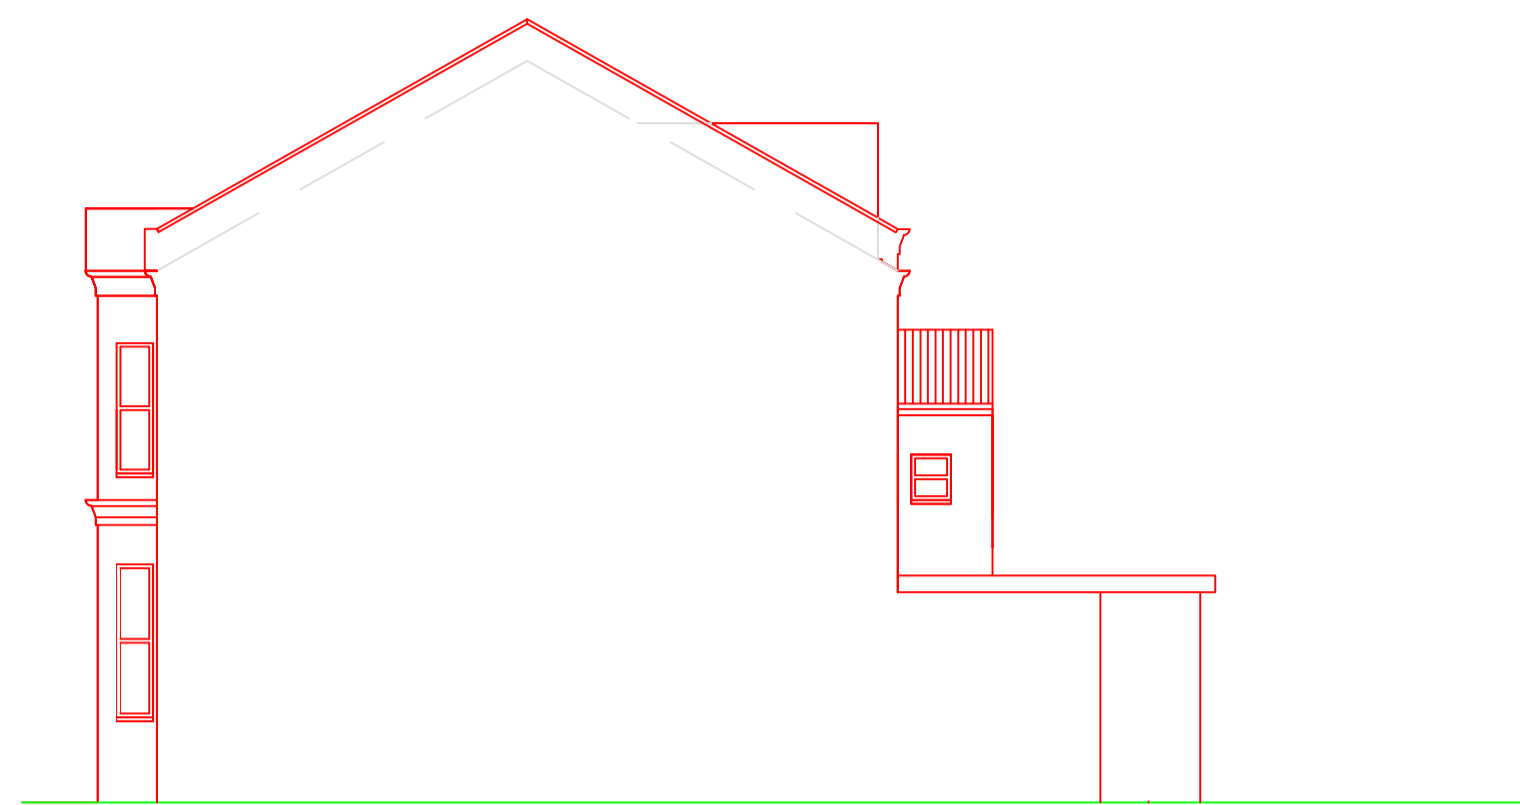


PROPOSED SIDE ELEVATION

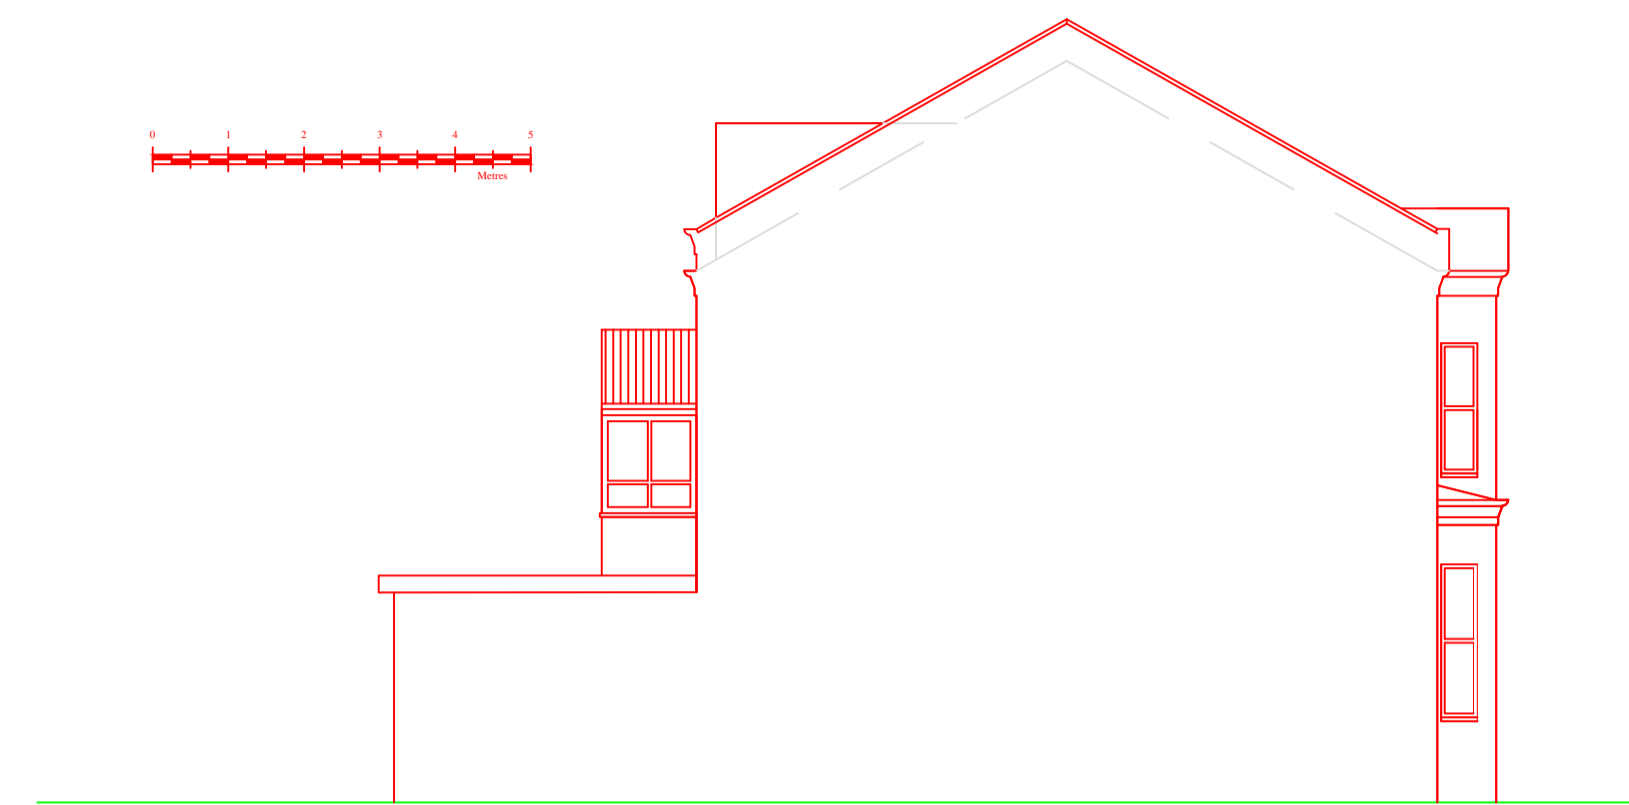

PROPOSED SIDE ELEVATION

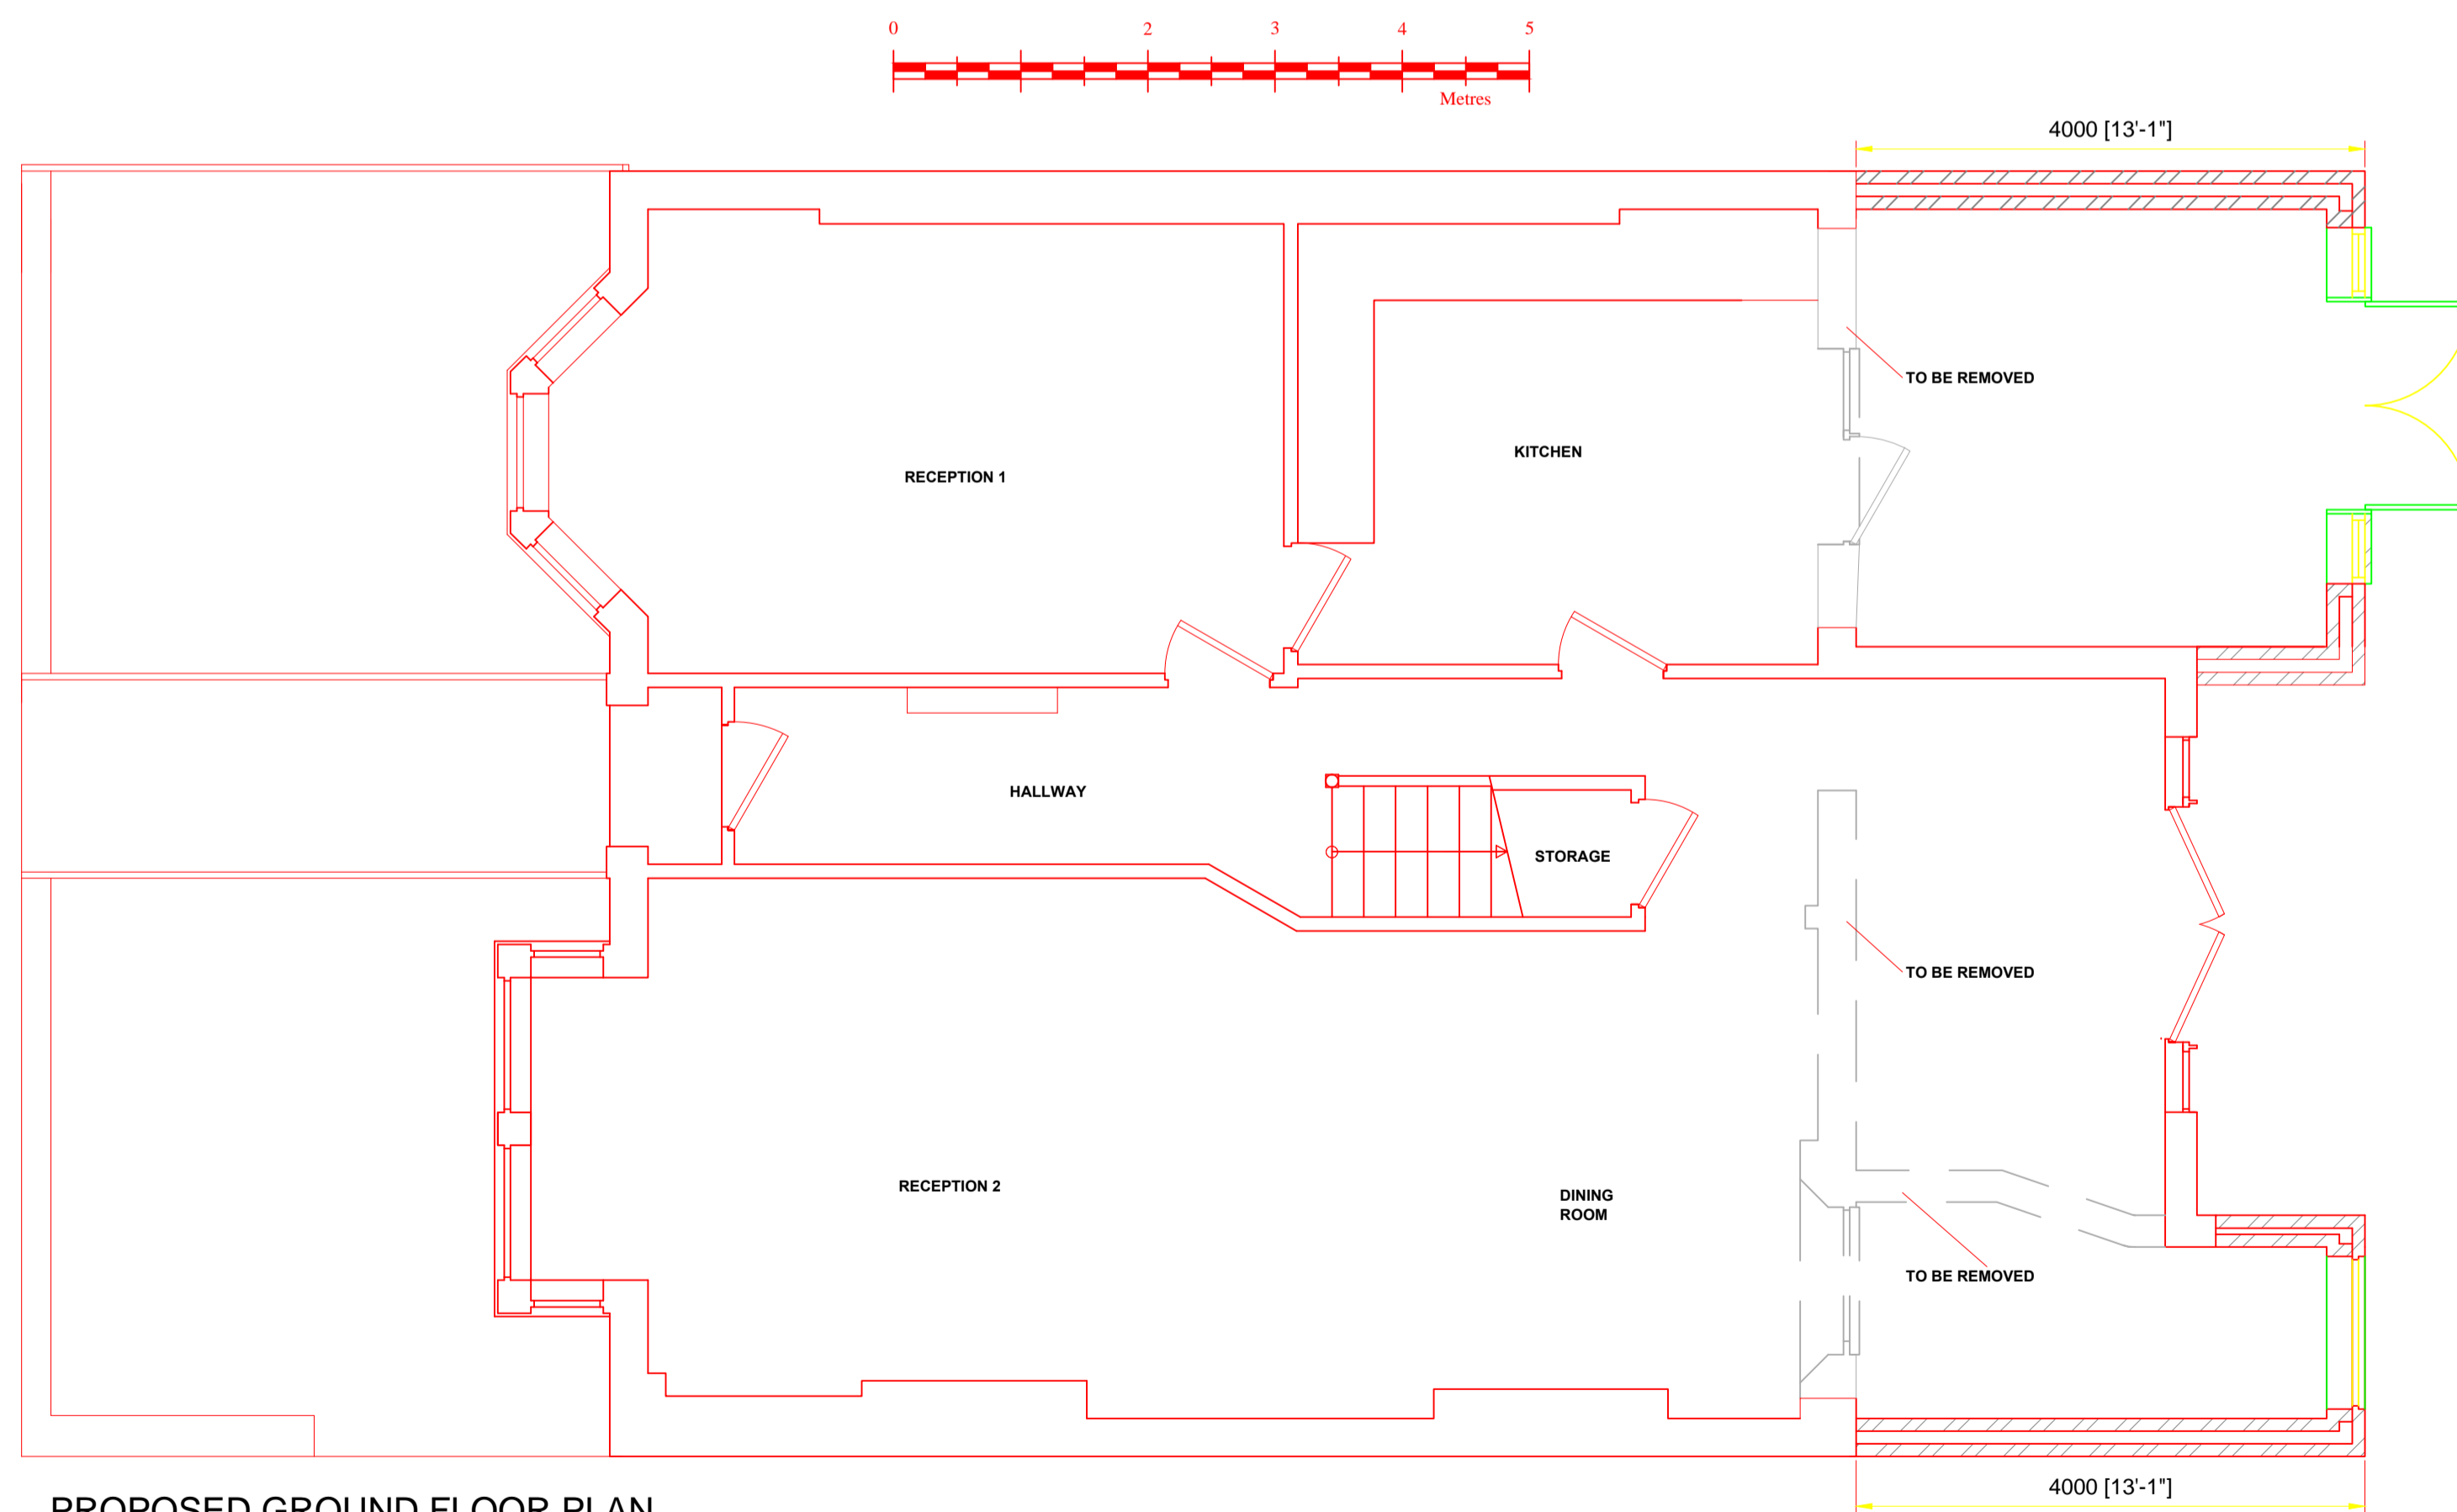

PROPOSED GROUND FLOOR PLAN

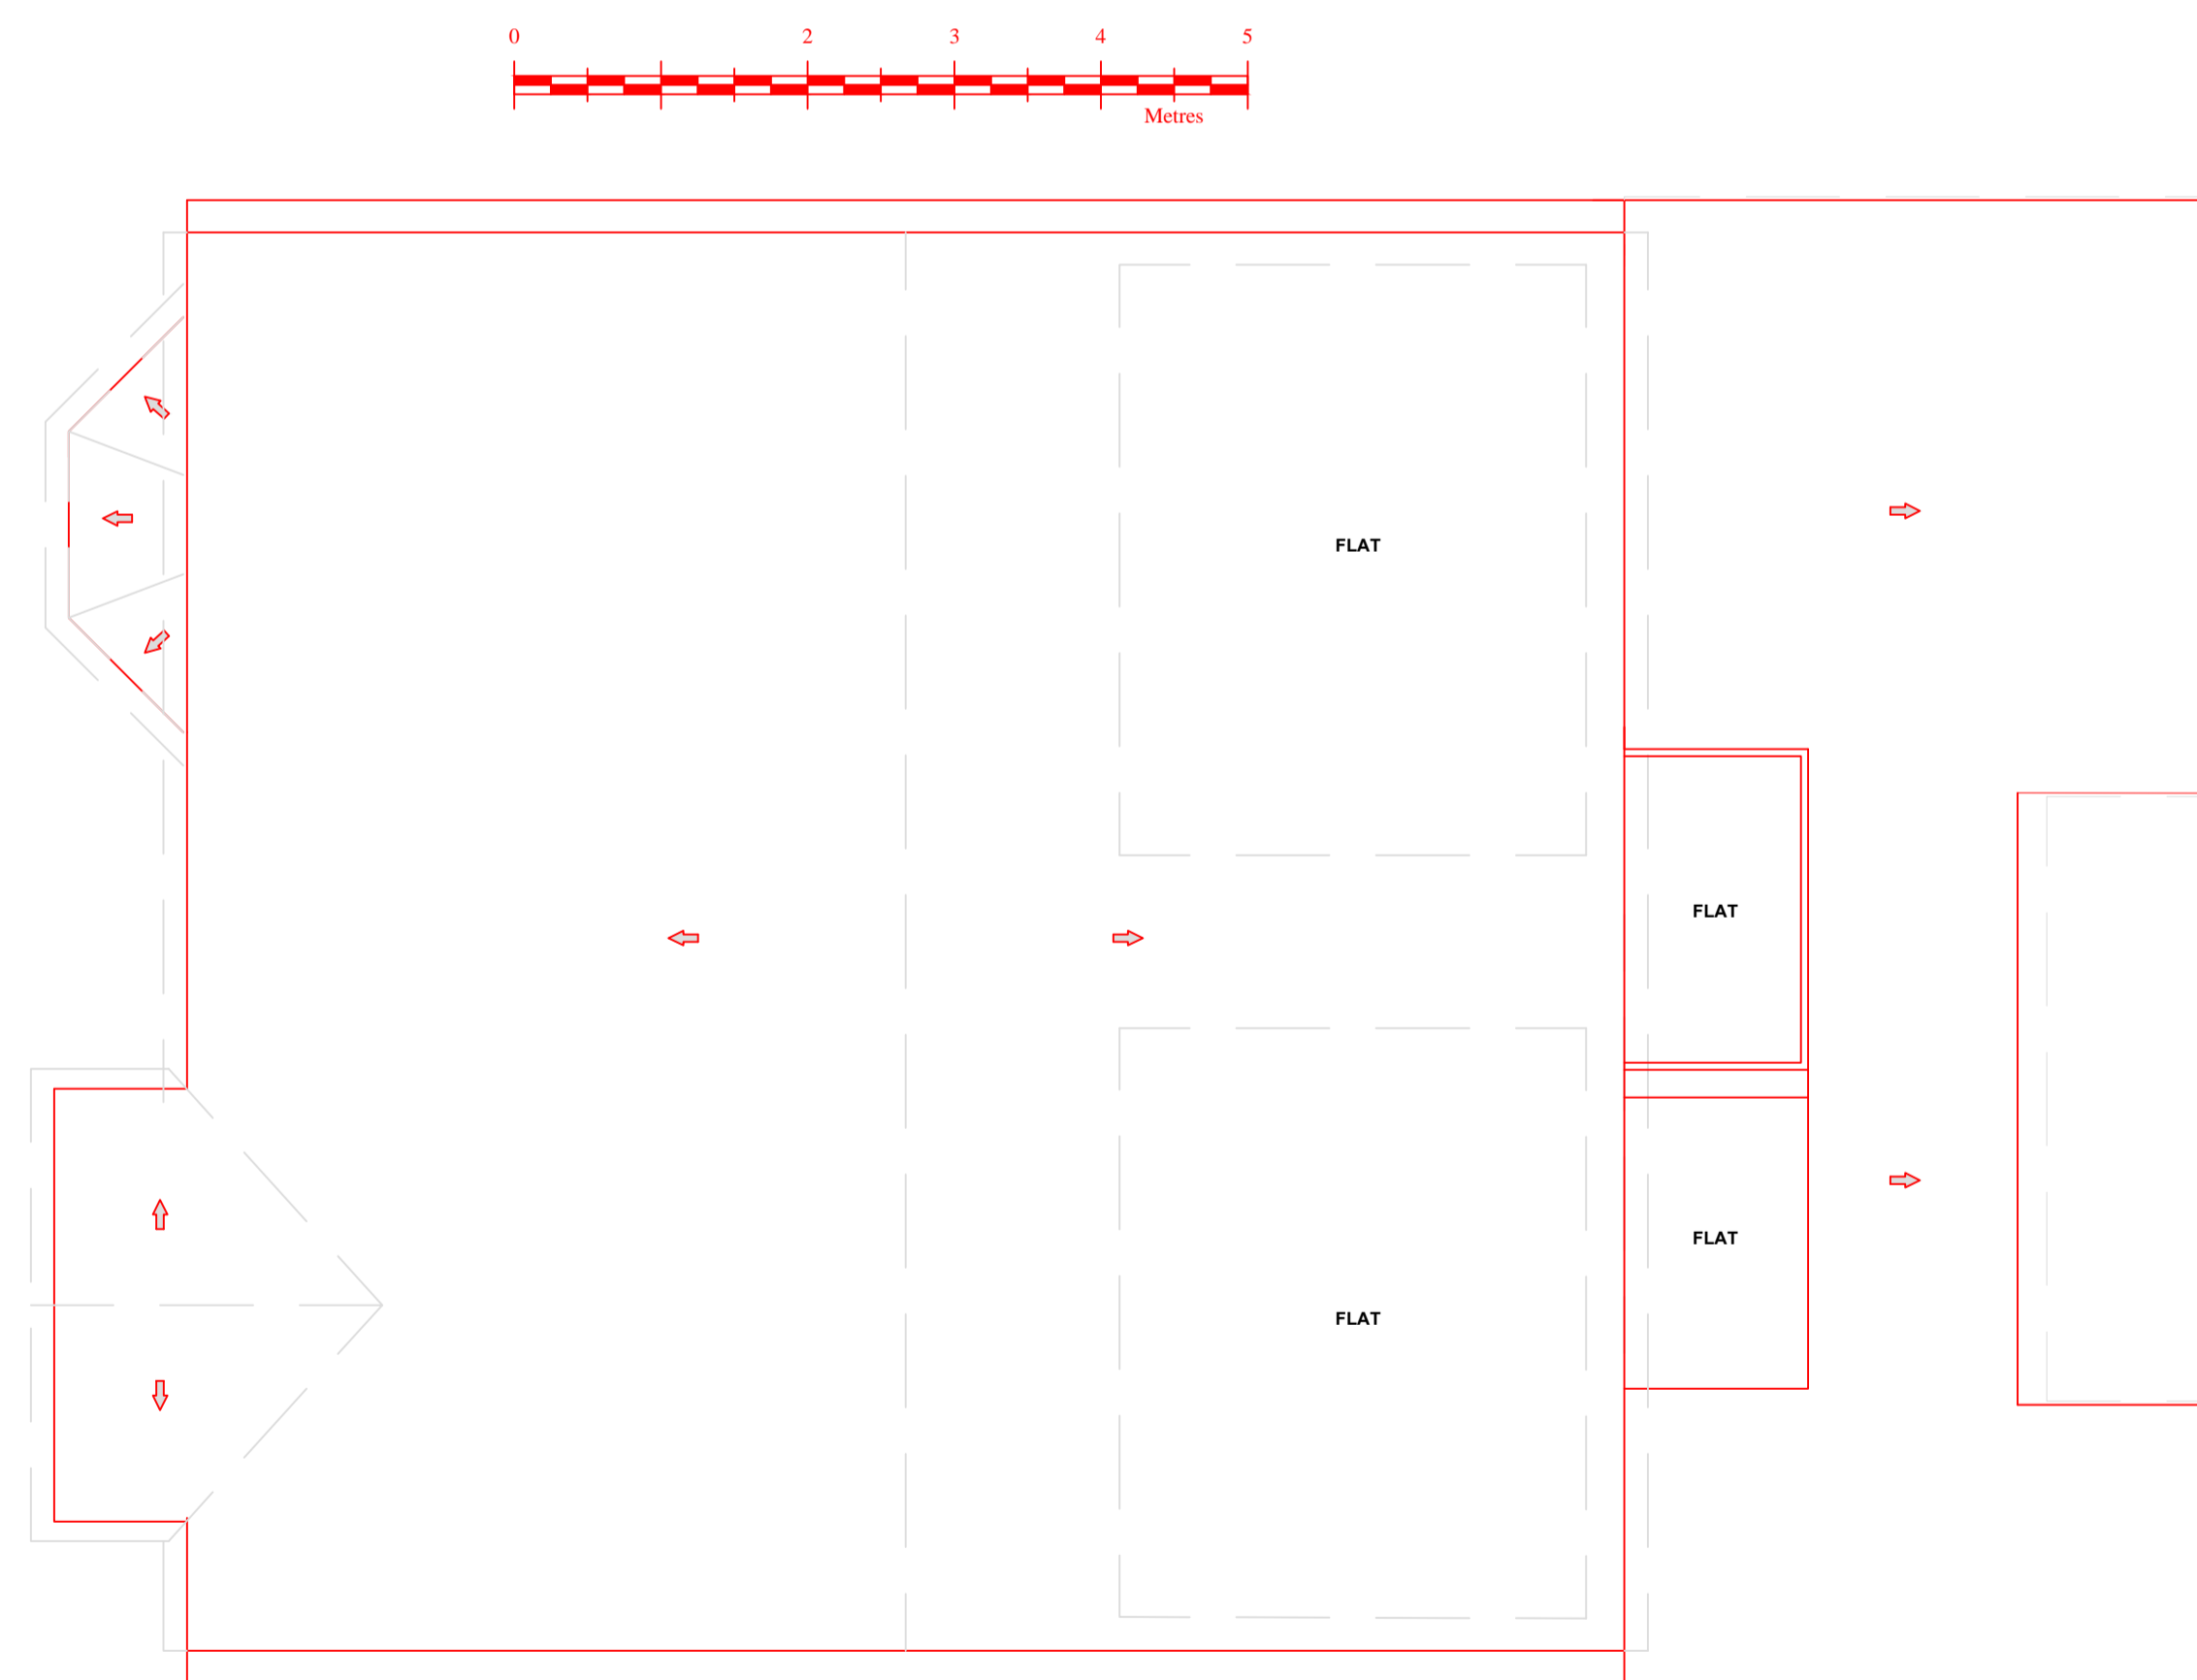

PROPOSED ROOF PLAN

Revision	Description	Date

**TOWN AND COUNTRY
PLANNING LTD**
(020) 8441 4947
13 Evelyn Road, Cockfosters, Hertfordshire EN4 9JT
e-mail: martin@tcpd.net

Project	
7 Hilltop Road Camden London NW6 2QA	
Client	
Mr N. Golesorkhi	
Proposed plans and elevations	
Drawing No. 2010/0483 No. 7 Rev 1 30-01-15	
Scale	1:50, 1:100 Drawn By: M.P.M
Checked	Y Date 15 Feb 2017

IMPORTANT NOTICE
© Copyright. Drawing to be used in conjunction with specification and structural engineers notes. Figured dimensions only are to be used. All dimensions checked on site prior to commencement of work, differences between drawings and specification or structural engineers details to be reported immediately to Town and Country Planning Ltd. Work should only be undertaken from local authority approved drawings. Commencement of any work on site to gain the necessary planning and/or building control approvals is the client's own risk.