



EXISTING REAR ELEVATION

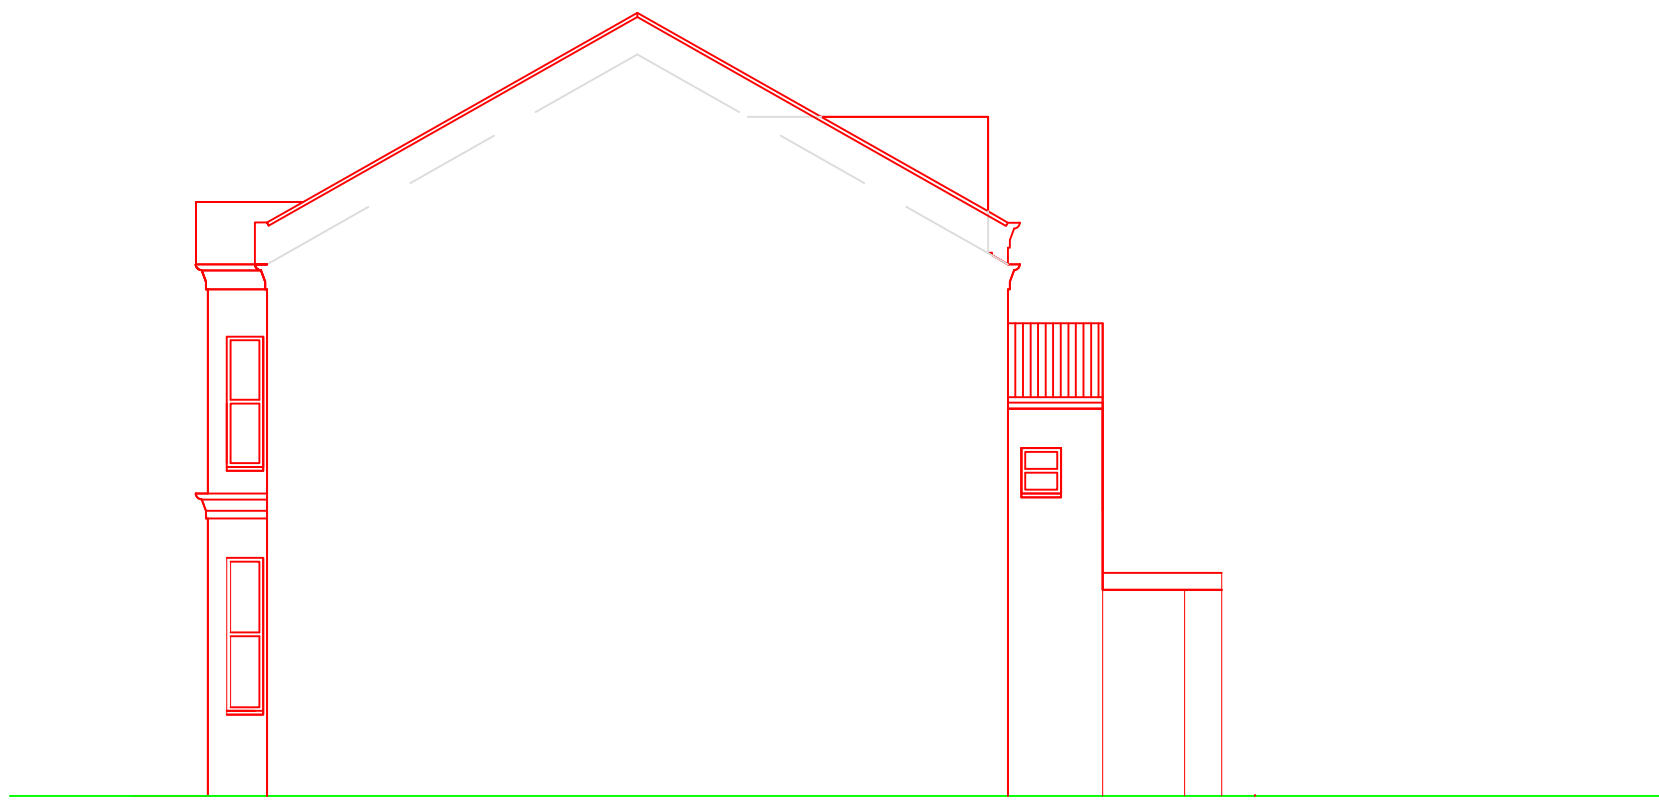


EXISTING SIDE ELEVATION

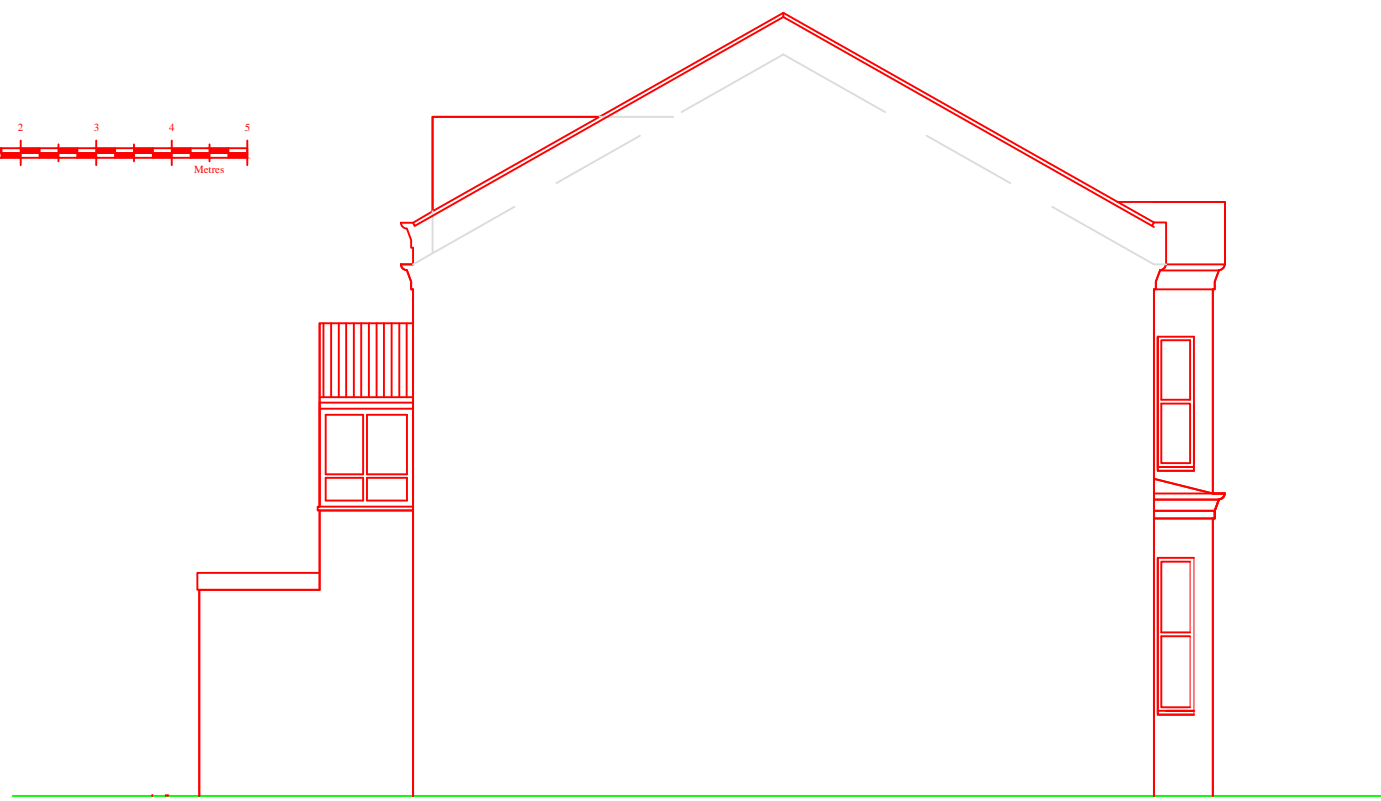


EXISTING SIDE ELEVATION




Existing Location Plan 1:1250

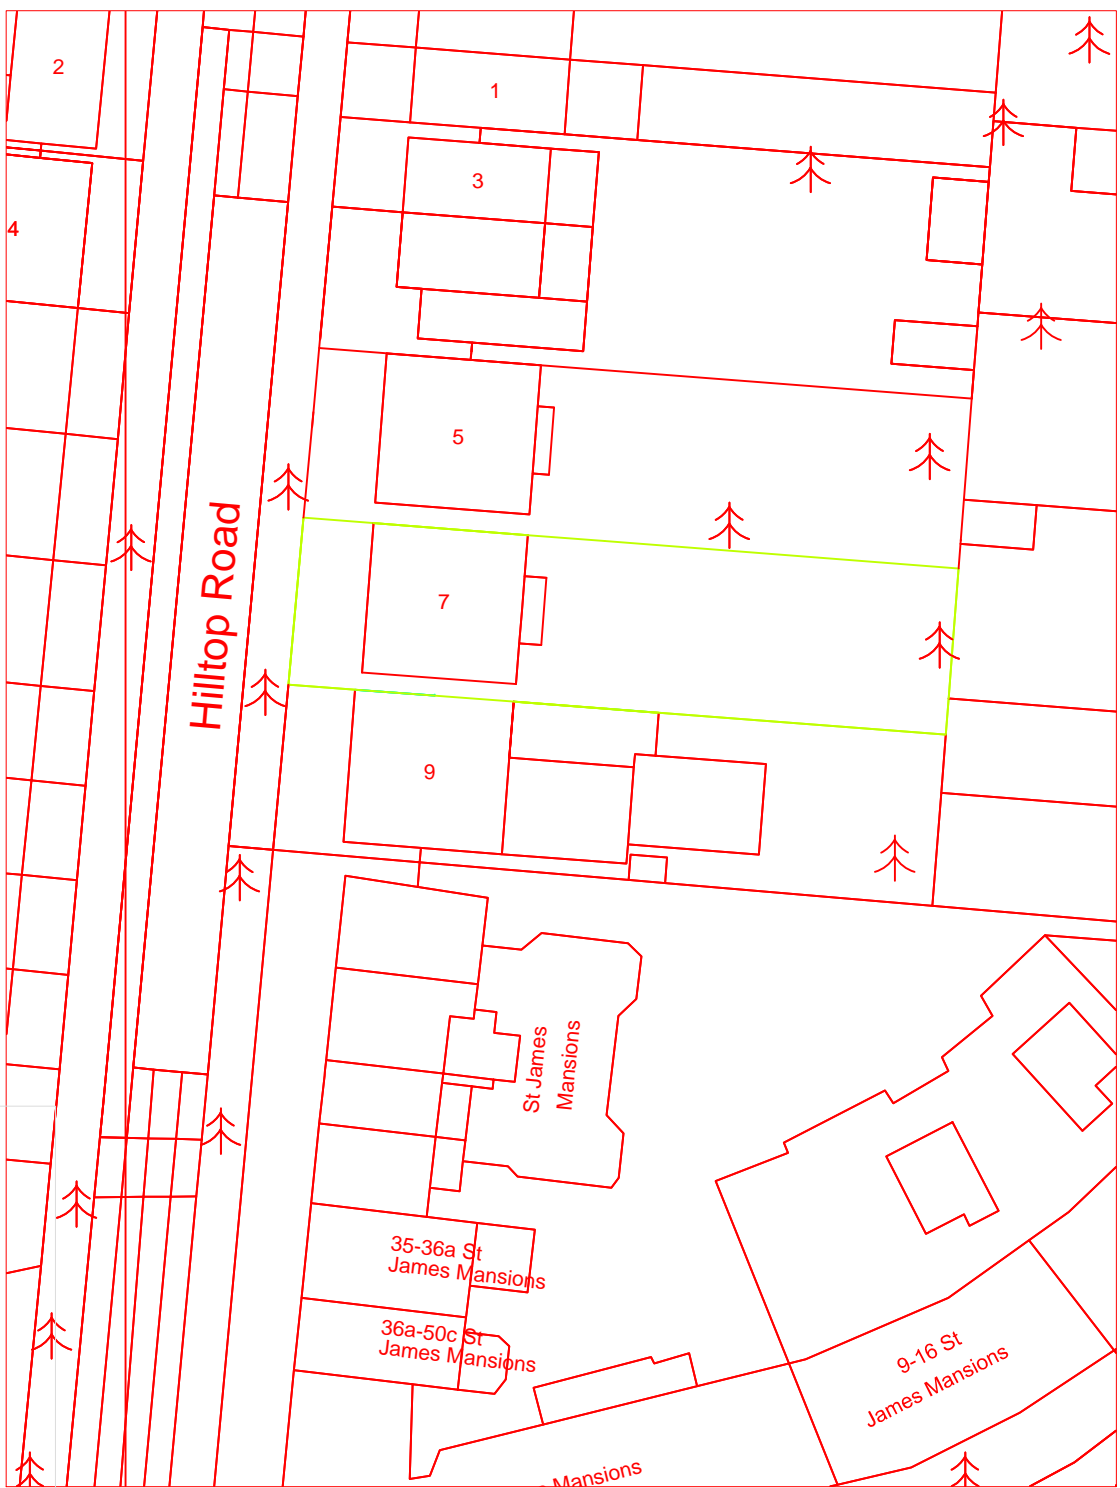

Existing Block Plan 1:500

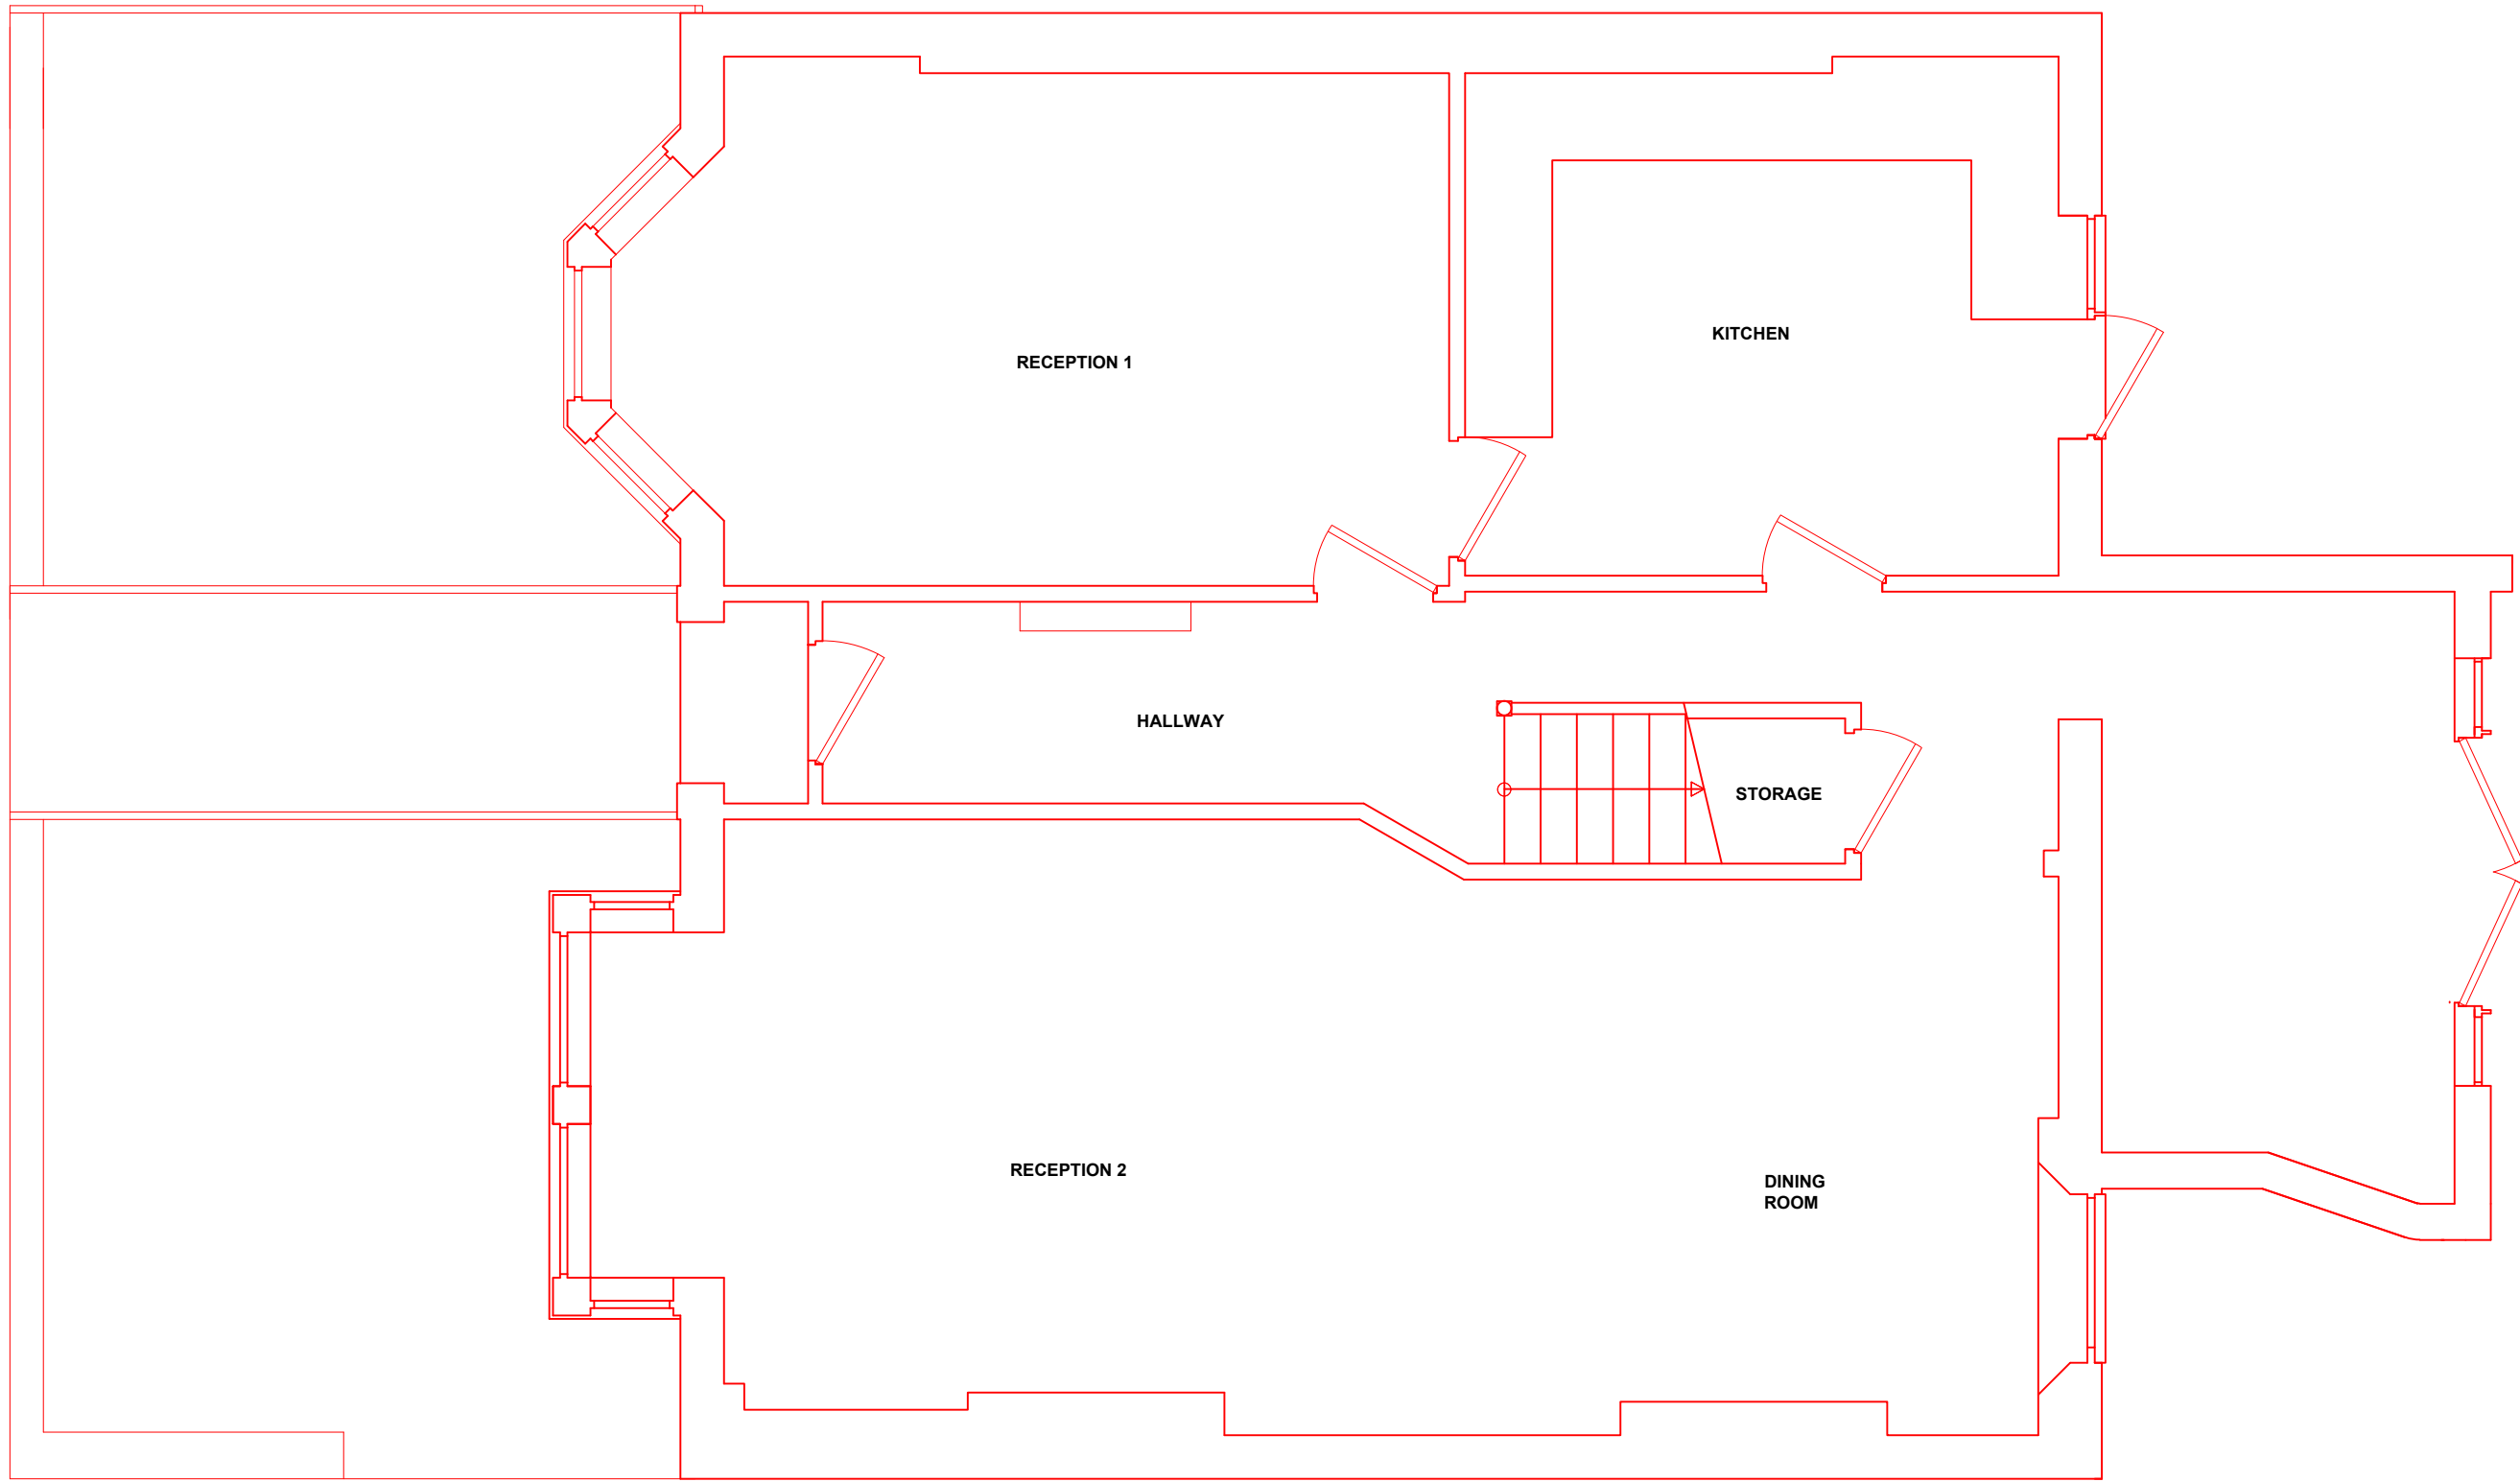

EXISTING GROUND FLOOR PLAN

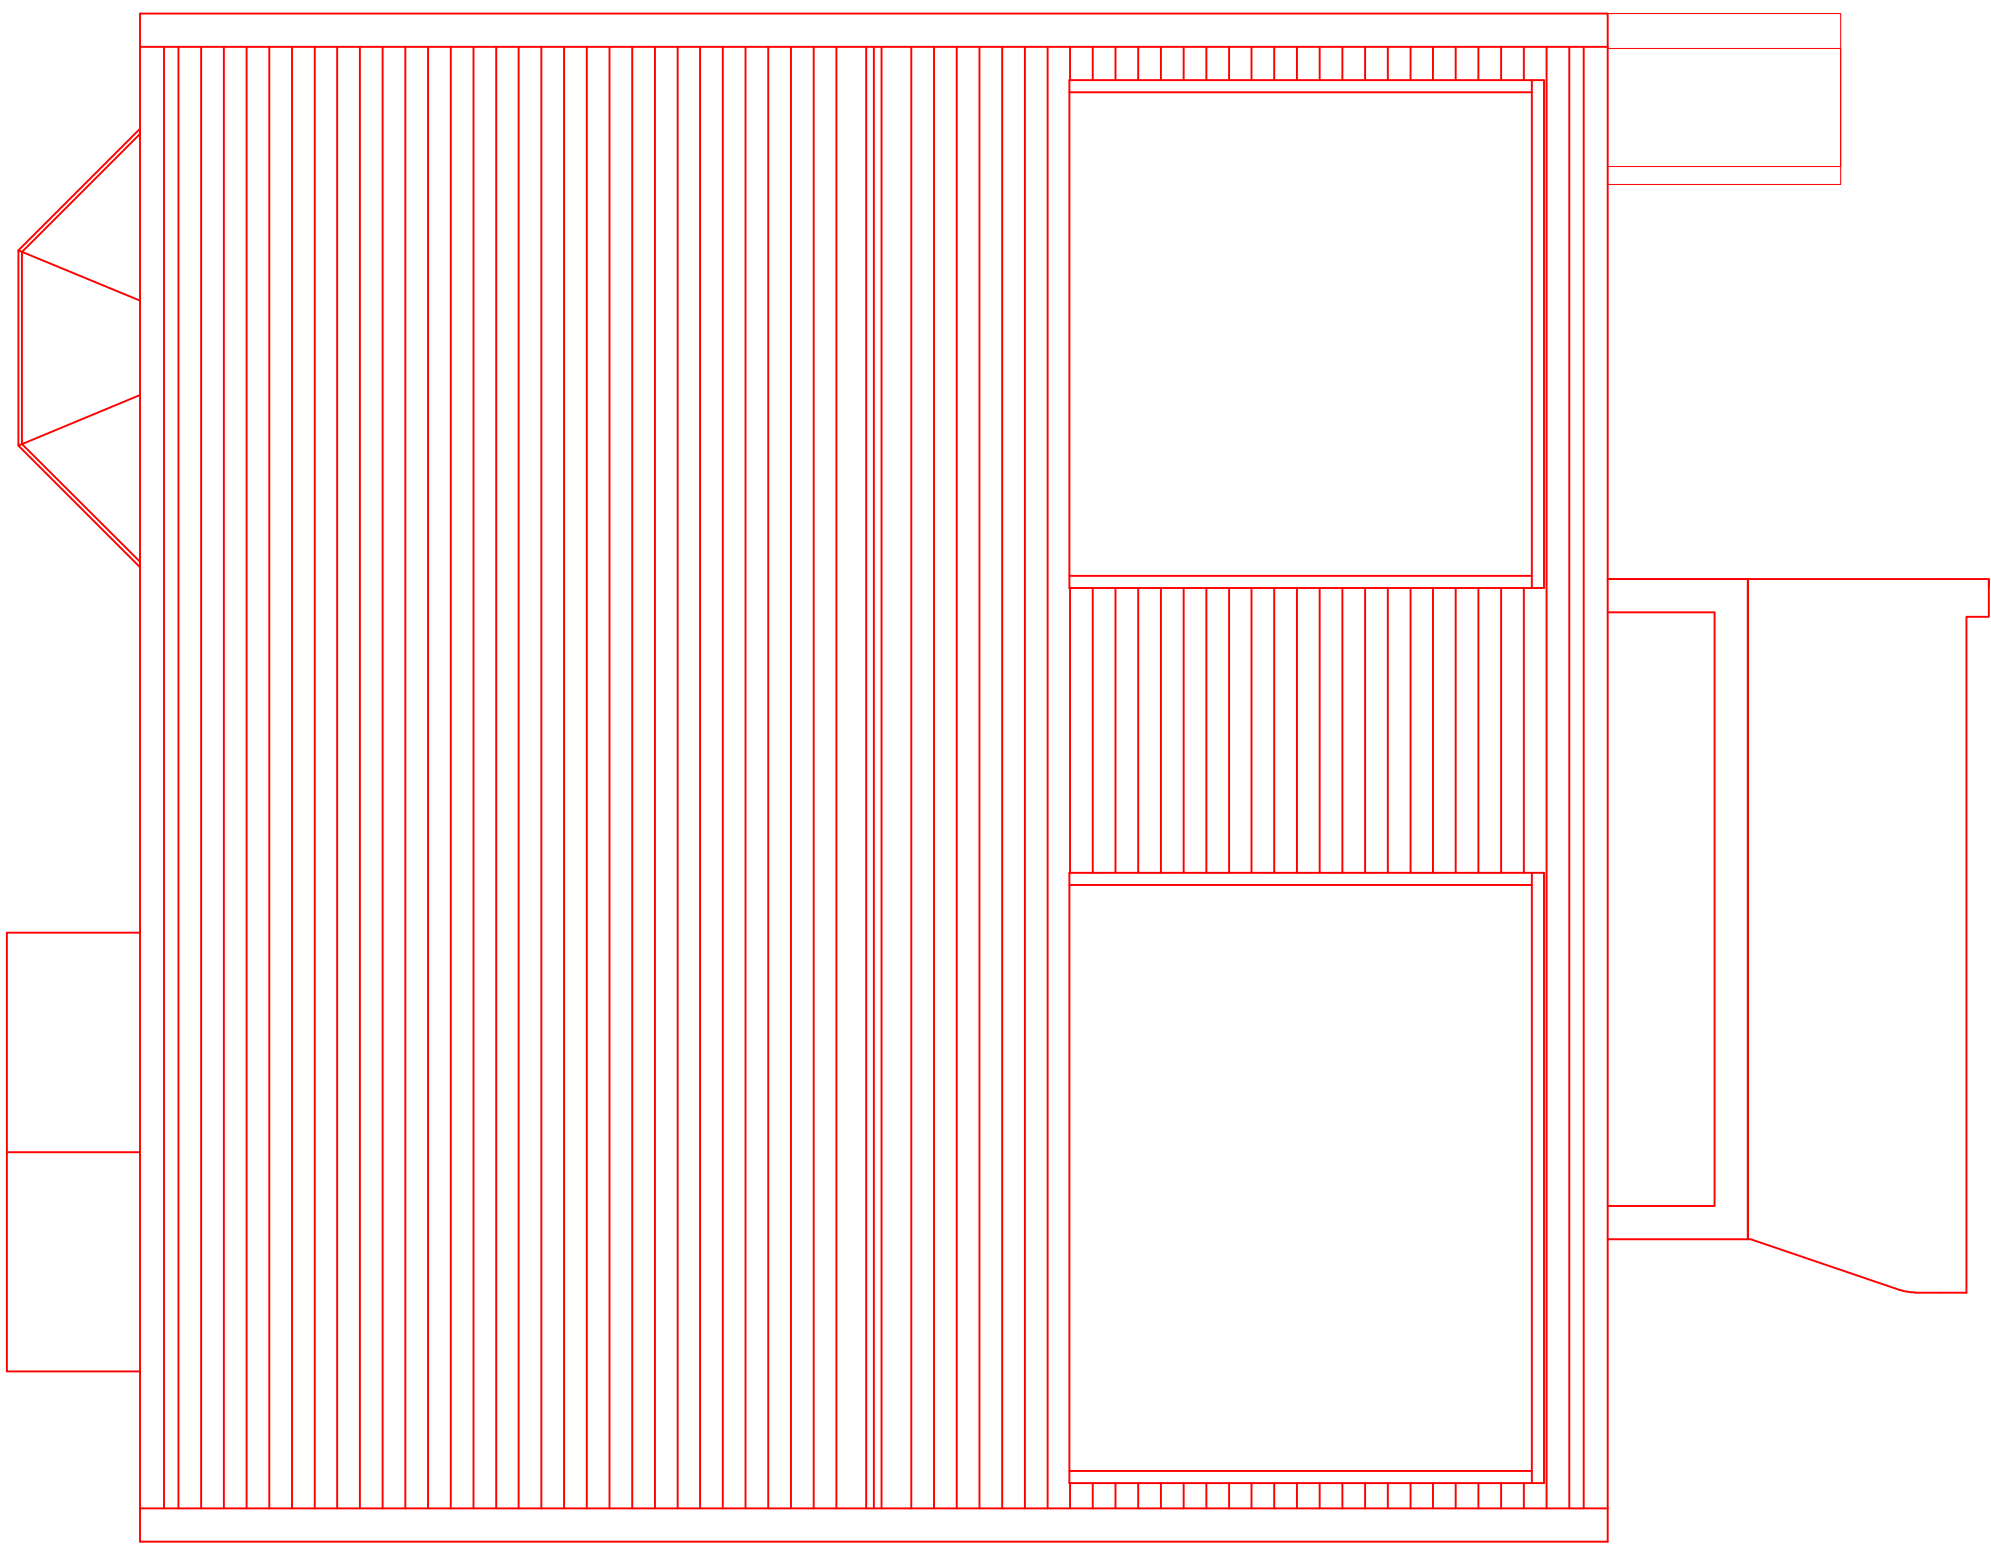

EXISTING ROOF PLAN

Revision	Description	Date

**TOWN AND COUNTRY
PLANNING LTD**
(020) 8441 4947

13 Evelyn Road, Cockfosters, Hertfordshire EN4 9JT
e-mail: maria@tcppld.net

Project

7 Hilltop Road
Camden
London
NW6 2QA

Client

Mr N. Golesorkhi

Existing plans and elevations

Drawing No.
2010/0483 No. 7 Rev1 30-01-15

Scale 1:50 Drawn By: M.P.M

Checked Y Date 15 Feb 2017

IMPORTANT NOTICE
© Copyright. Drawing to be used in conjunction with specification and engineers notes. Figured dimensions only are to be used. All dimensions checked on site prior to commencement of work, differences between drawings and specification or structural engineers details to be immediately to Town and Country Planning Ltd. Work should only be undertaken from local authority approved drawings. Commencement of any work without gaining the necessary planning and/or building control approvals is the client's own risk.