

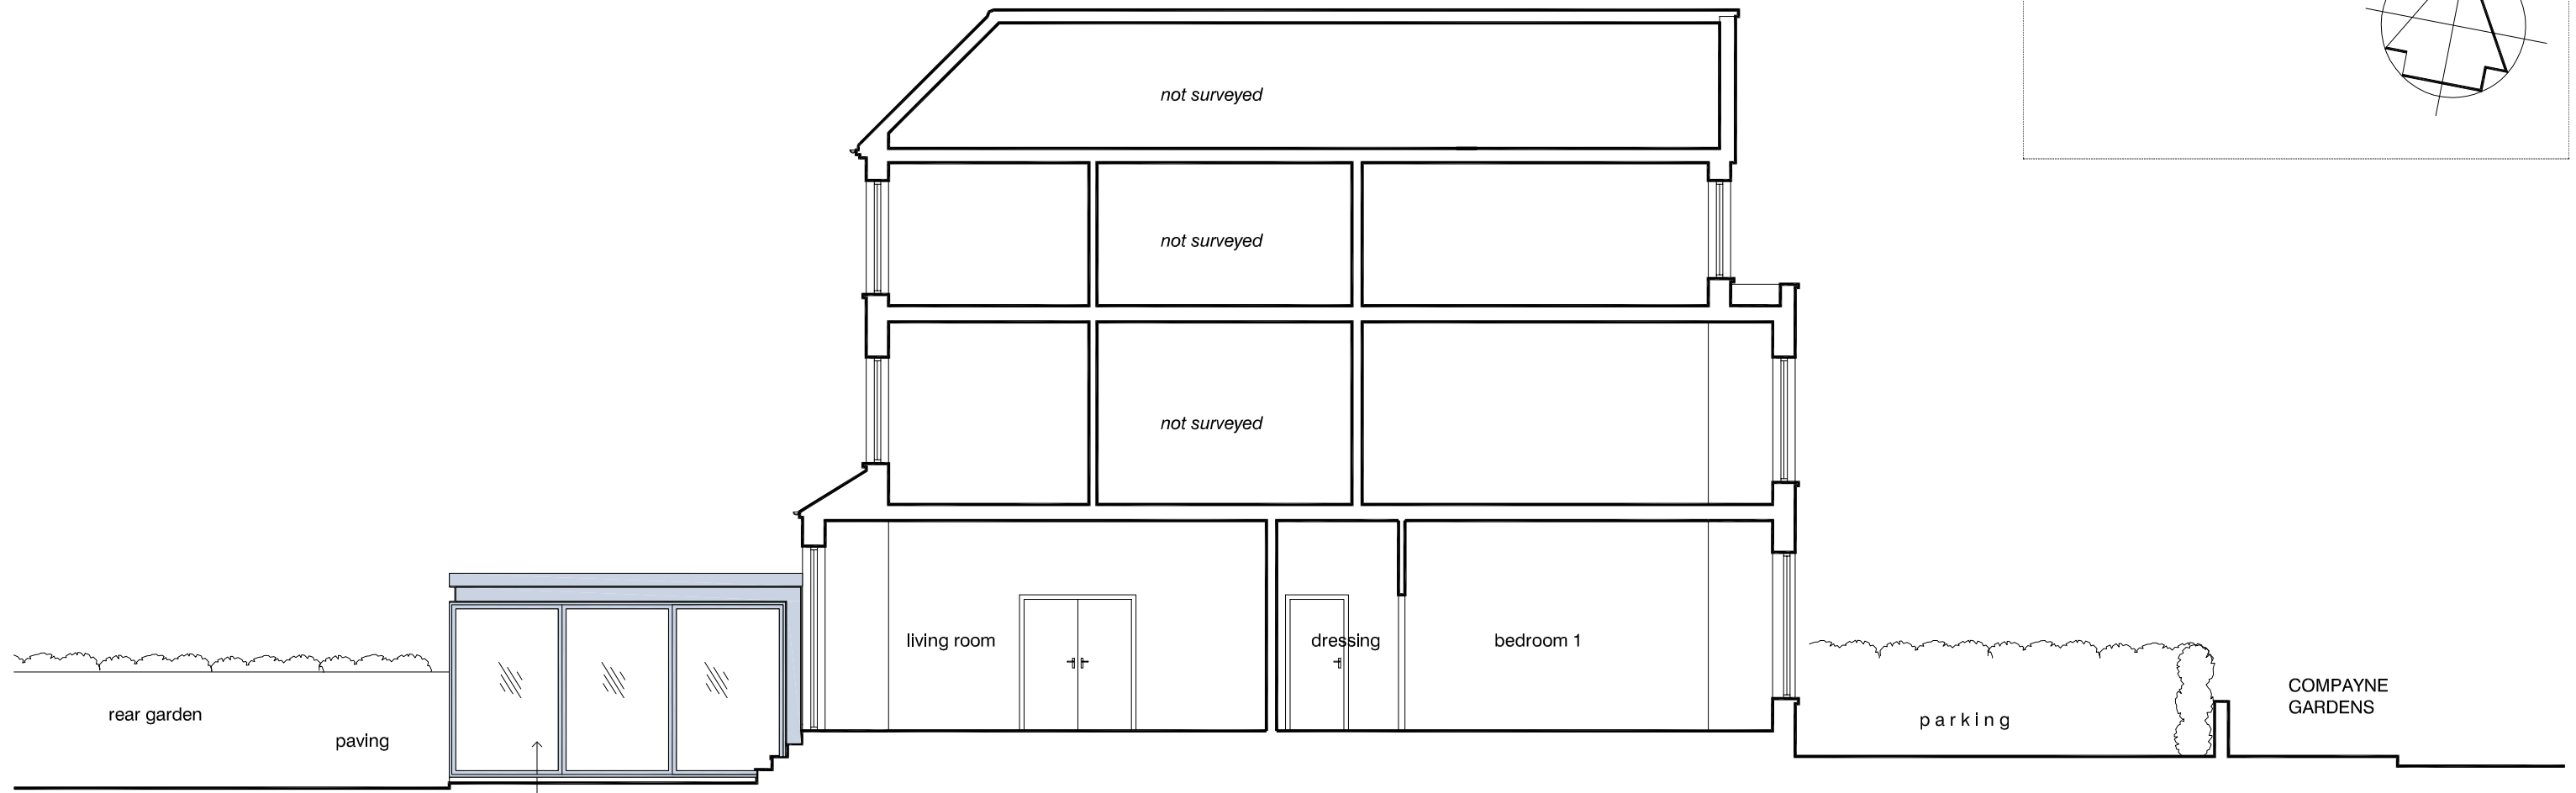


0 1 2 3 4 5 6 metres

scales 1: 50 @ A1
1: 100 @ A3

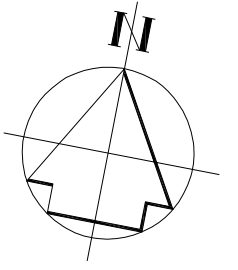

sectional elevation BB as proposed

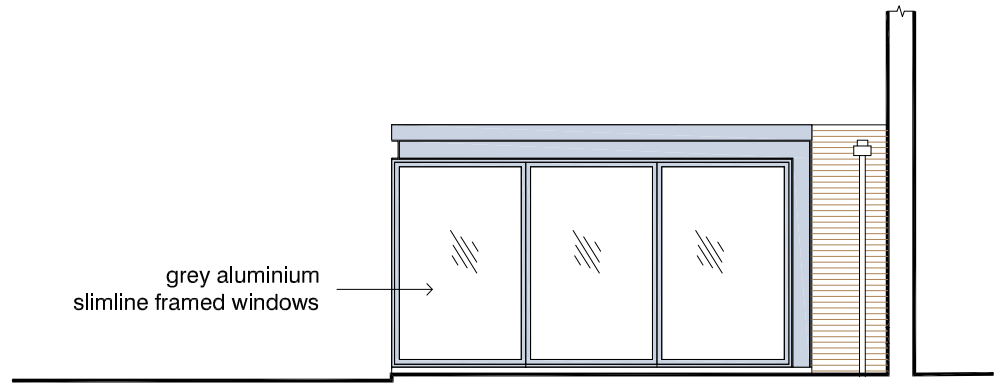

west elevation (full)

DVM ARCHITECTS		
<small>4a Murray Street . London . NW1 9RE Telephone 0207 485 2121 . Facsimile 0207 267 2527 e-mail: studio@dvmarch.com</small>		
Client Christopher Ronus		
Project Flat 1 50 Compayne Gdns London NW6 3RY		
Title Sectional Elevation BB as proposed		
Scale 1: 50	Date 19.12.16	Job No. 1897
Drawing No. 1897-K17		Rev.

All dimensions are to be checked on site.
© This drawing is copyright and remains the property of David & Victoria Mercer
at all times and may not be reproduced in part or whole without written consent.