




Details for section AA

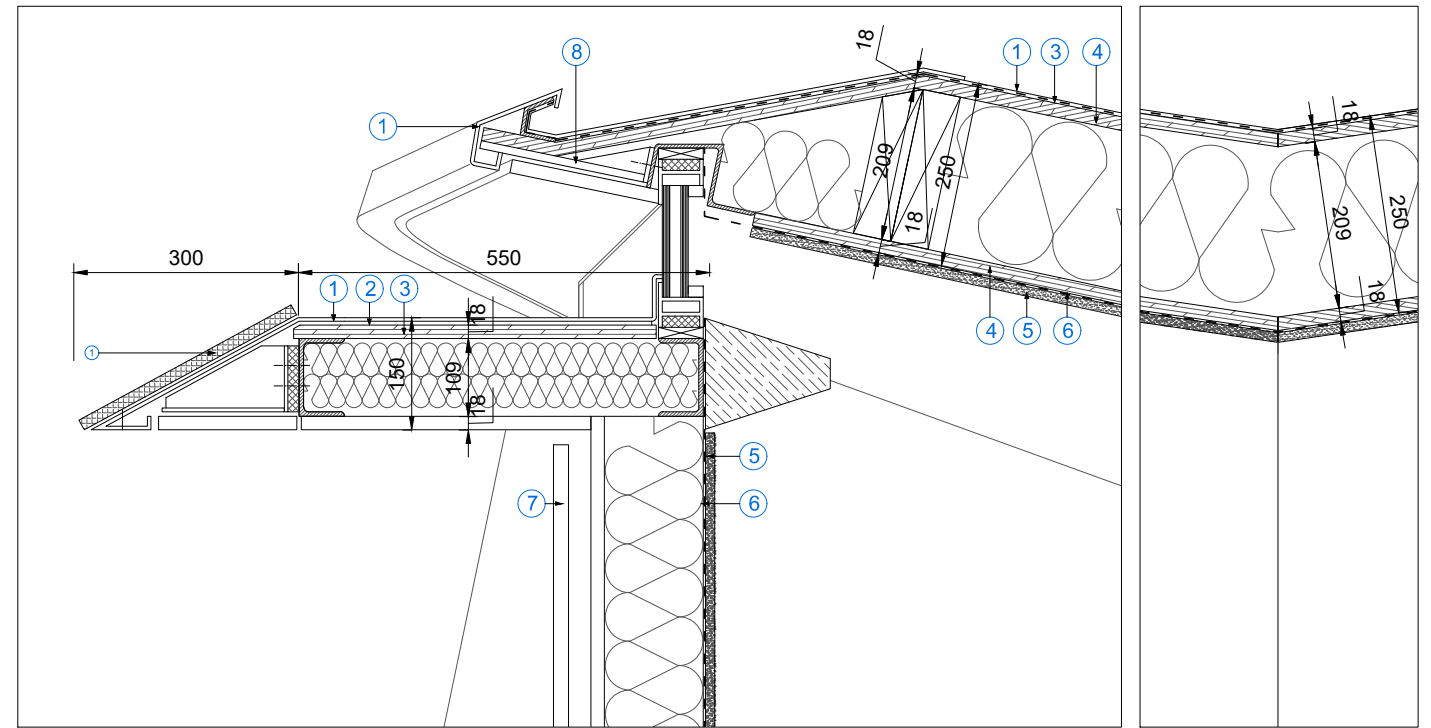

Details for section BB

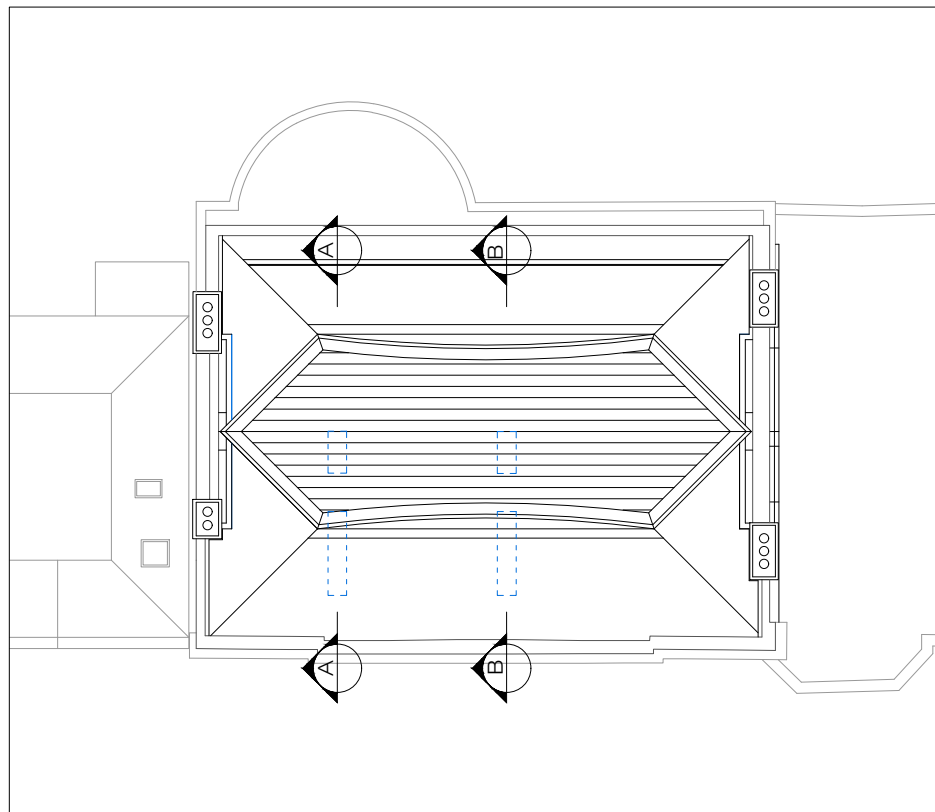

Roof plan (1:100)

 

NOTES:

- ① Slate coloured zinc
- ② Underlay
- ③ Membrane
- ④ 18mm Plywood
- ⑤ Plasterboard
- ⑥ Vapour check
- ⑦ Natural slate wall finish
- ⑧ Galvanized steel support
- ⑨ Natural slate bonded to zinc

REVISIONS			
No	Date	Issue For	Issue By
00	03-11-16	Issued for info	MP
01	08-11-16	Plan. submission	MP
02	27-03-17	Rev. submission	MP

Client:	Michael and Kelly Pawlyn
Project:	Grove End House
Title:	Roof Details

exploration
 Third Floor, 28-42 Banner Street, London, EC1Y 8QE
 Office : +44 (0) 207 251 8088
 info@exploration-architecture.com
 www.exploration-architecture.com

Drawn: MP	Chk: MP	Project Number: 1502
Scale: 1:5 @ A1 1:10 @ A3	Dwg No: AR-601	Rev: 02