


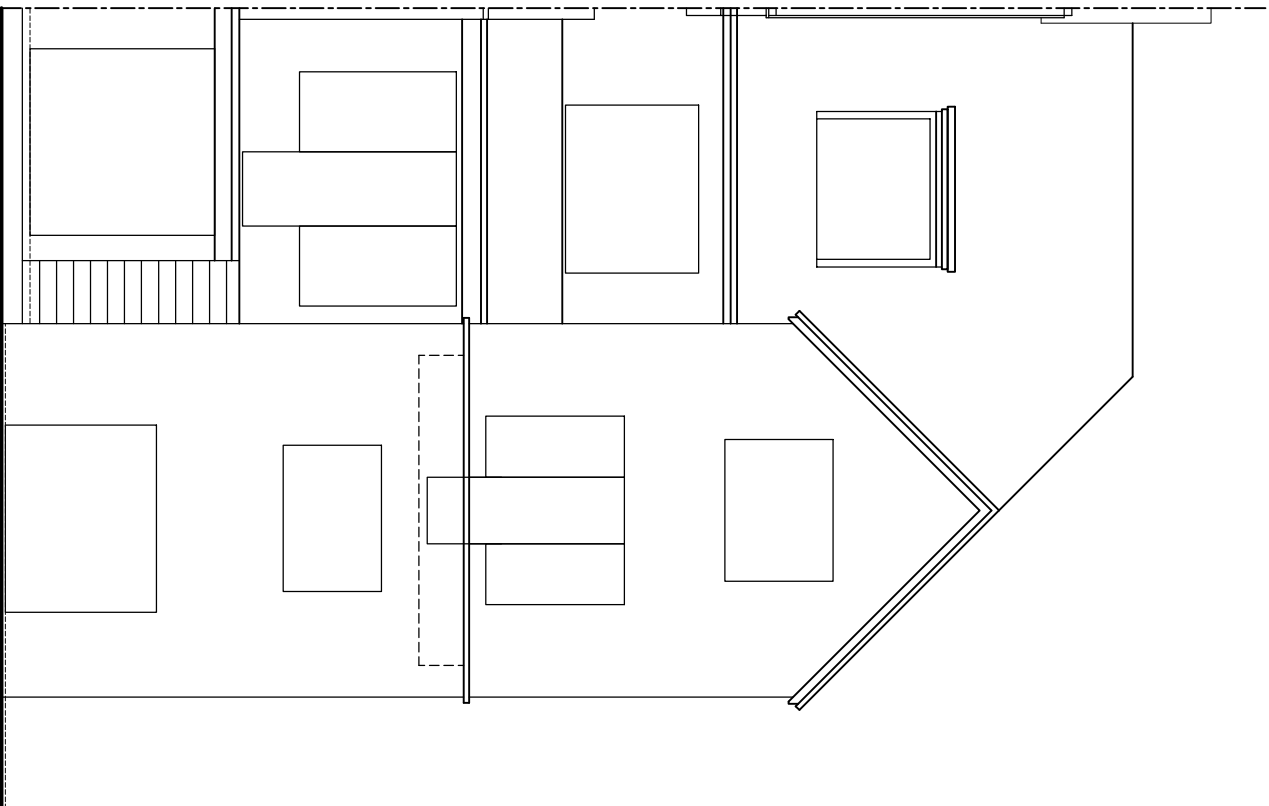


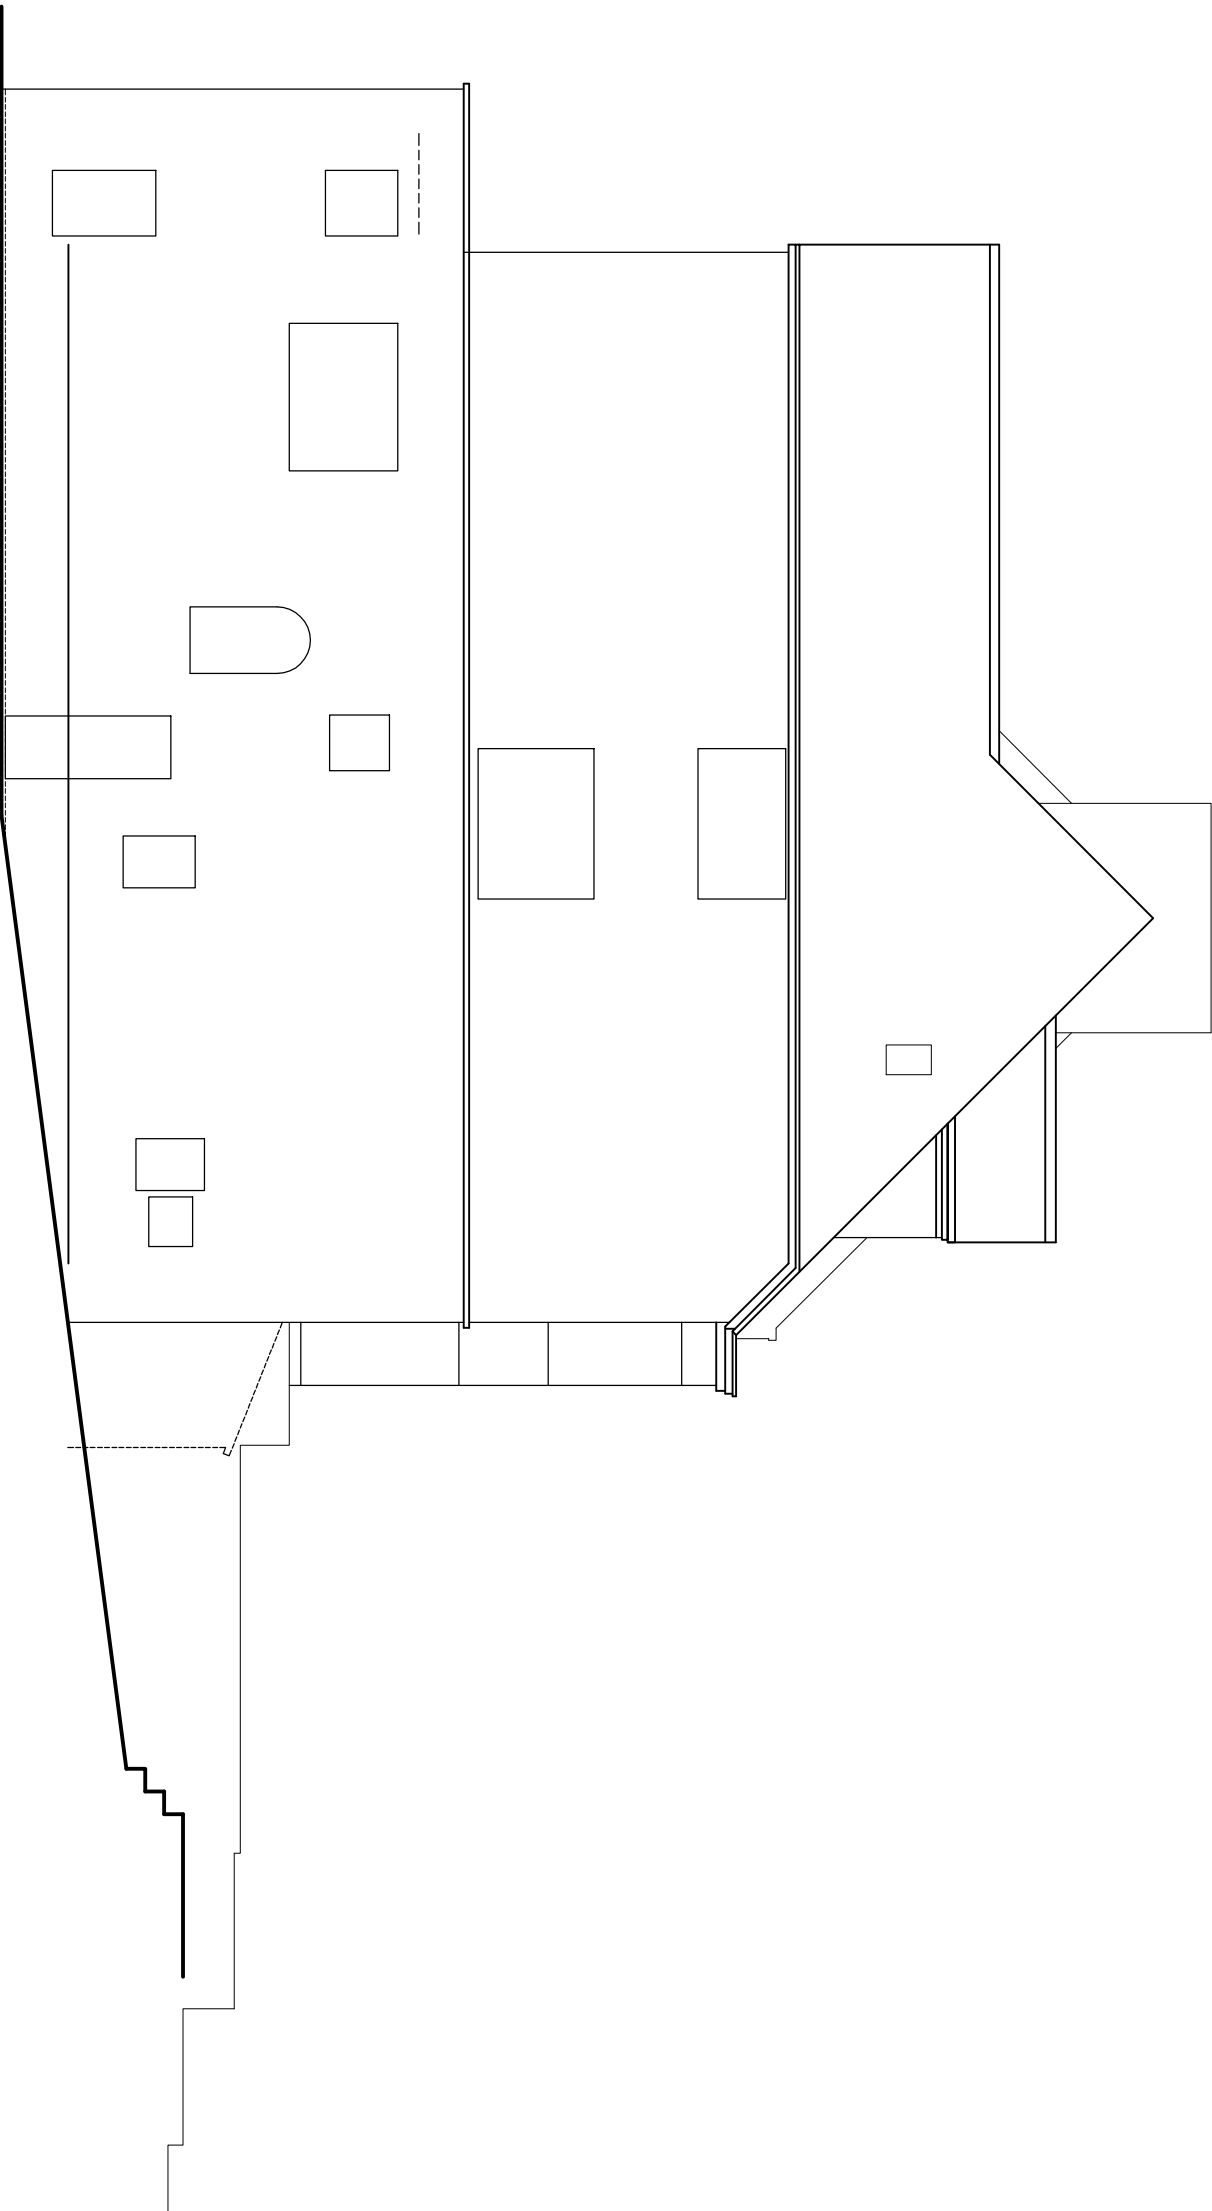


EXISTING REAR SOUTH-WEST ELEVATION

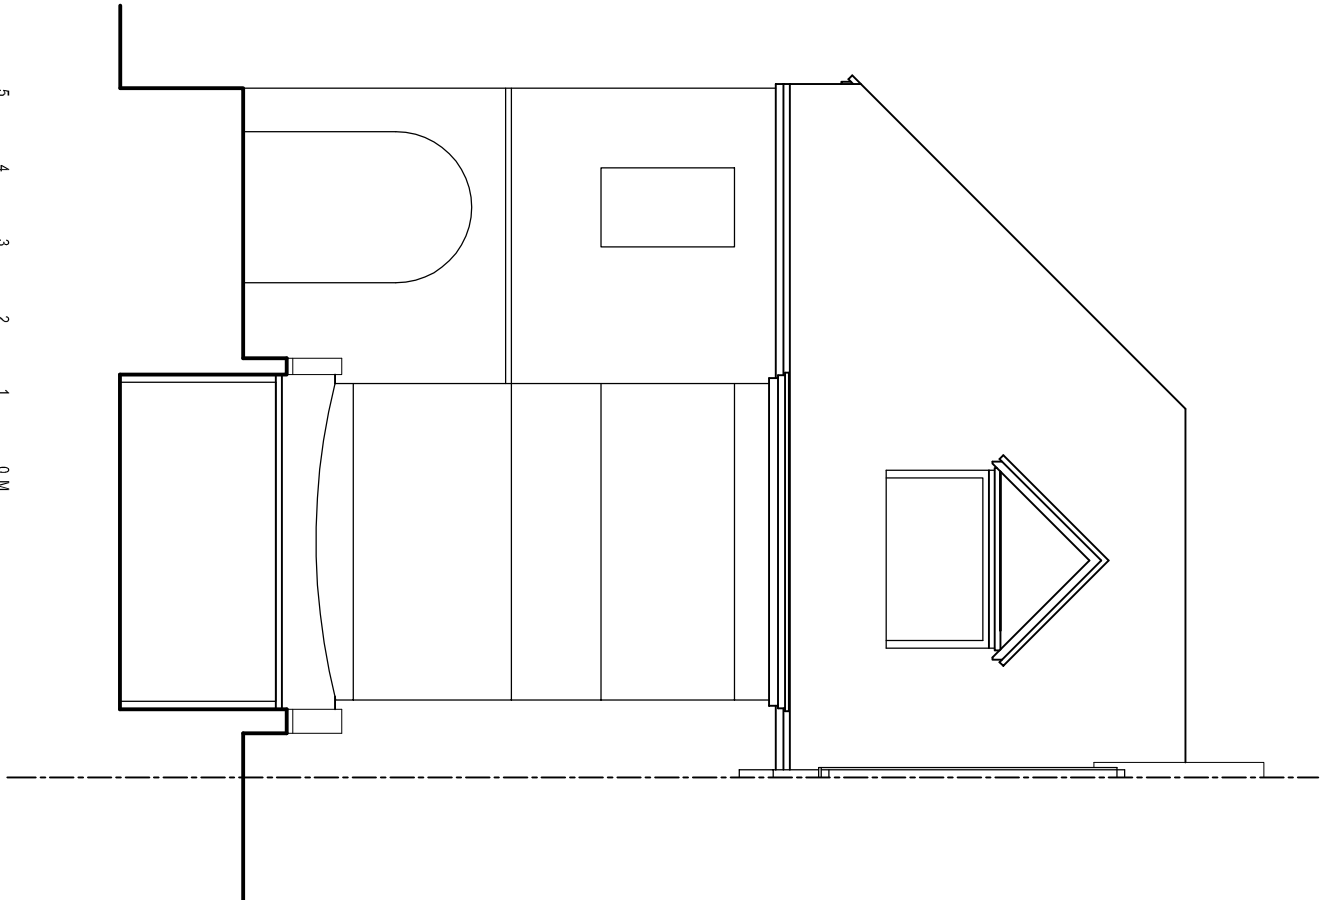

EXISTING SIDE SOUTH-EAST ELEVATION

 

EXISTING FRONT NORTH-EAST ELEVATION

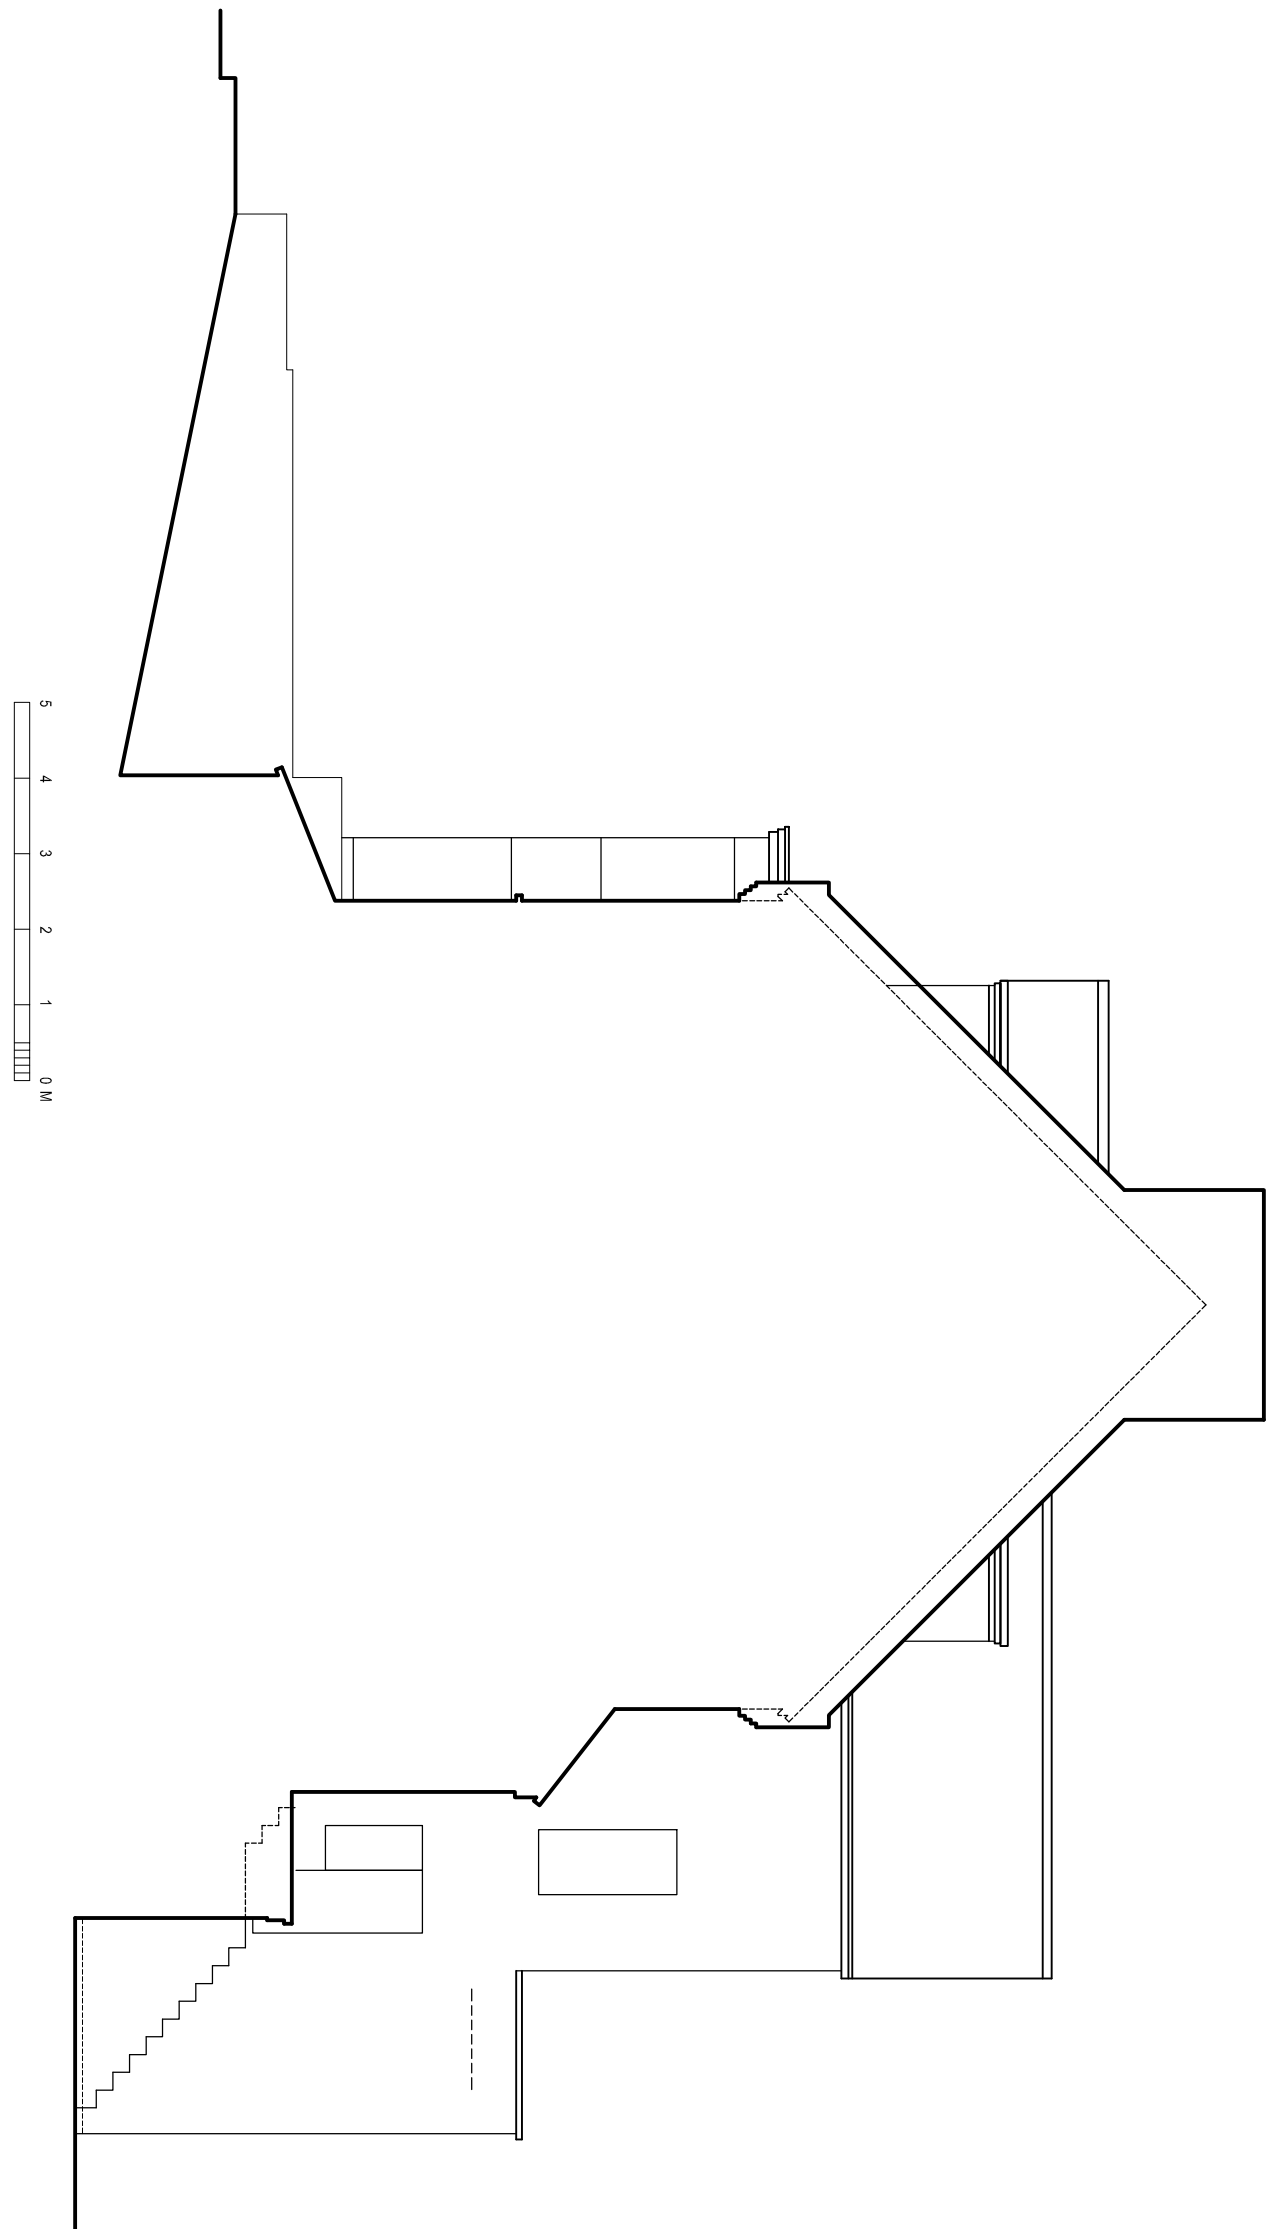

EXISTING END NORTH-WEST ELEVATION



## PLANNING

Planning and Building Regulations Design Consultants  
Architectural Technologists  
Local Authorities Planning Agent Group Member  
Local Authorities Building Control Partner Member  
Planning Portal Professional Status  
Landmark and Preweg Member  
Planning Appeal Consultants

[www.cadmonkies.co.uk](http://www.cadmonkies.co.uk)  
[cadmonkies@btconnect.com](mailto:cadmonkies@btconnect.com)  
01280 - 70 44 44



Head Office : The Beathouse, 19 Westminster Court,  
BRACKLEY, Northants, NN13 7ED  
London Offices : Studio A2, Headroom Road,  
Thornhill Heath, London, CN7 8JQ  
Cadmonkies Studio A2 Castle Yard,  
Richmond, LONDON, TW10 6TF

CLIENT:  
Mr and Mrs N Chorana

ADDRESS:  
31 Ferncroft Avenue  
LONDON, NW3 7PG.

CONTACT:  
Mr N Chorana

SITE:  
31 Ferncroft Avenue  
LONDON,  
NW3 7PG.

SCHEME:  
Proposed Single Storey Lower Ground,  
Three / Two Storey Rear Extension,  
Associated Internal / External works.

DRAWING TITLE:  
Existing Plans

DATE: March 2017  
DRAWN: david berious

SCALE: 1:100  
REV: 2

DRAWING No:

P/16/197/003