




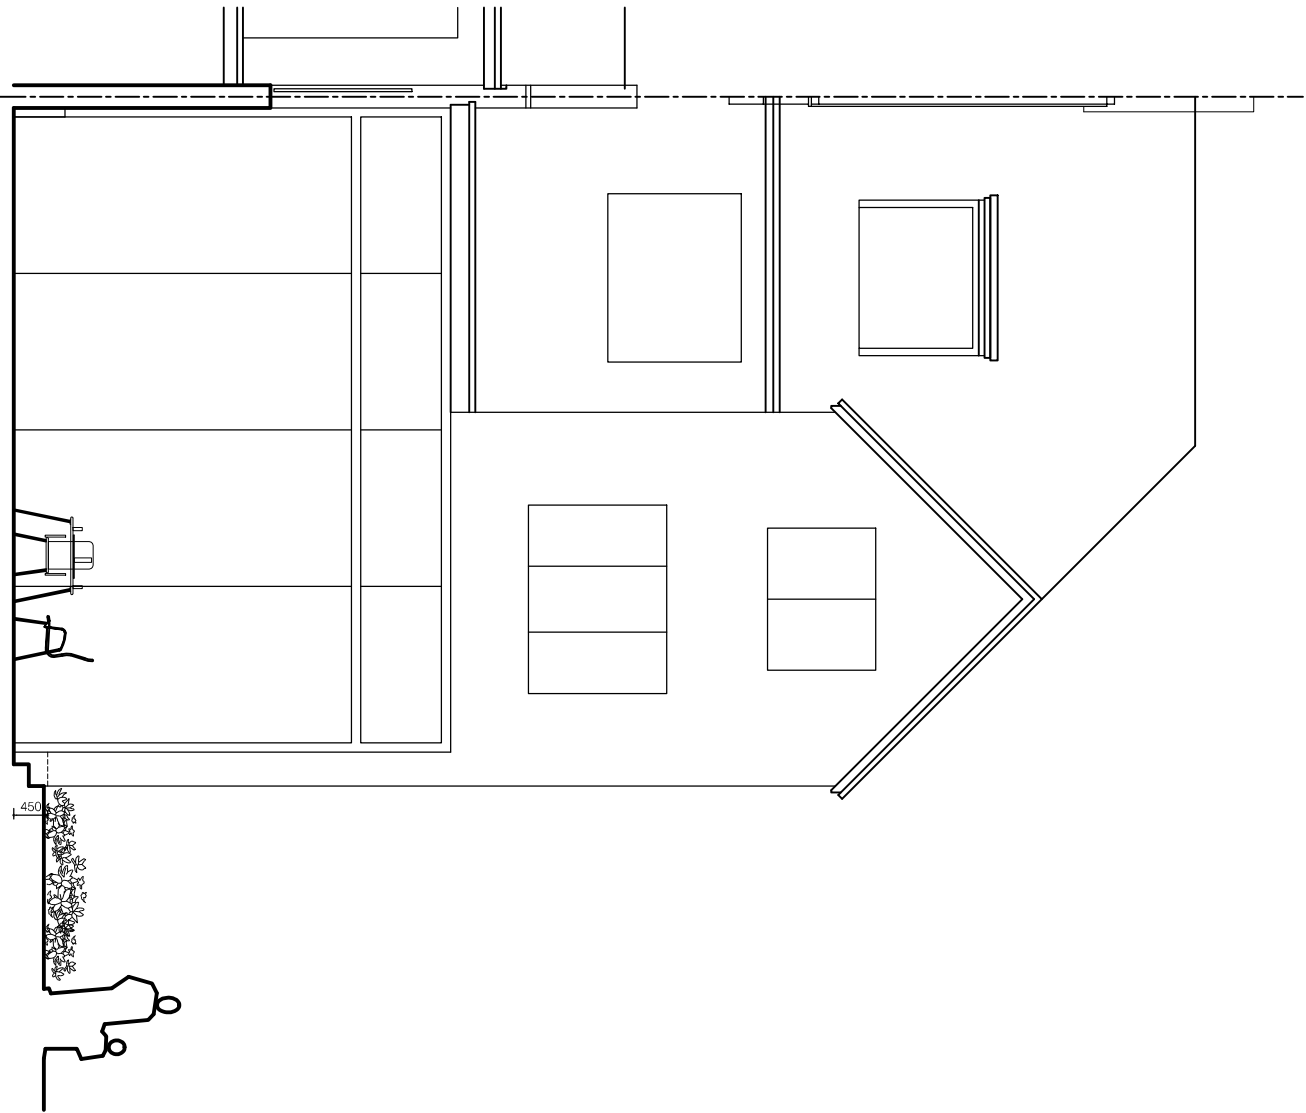


PROPOSED REAR SOUTH-WEST ELEVATION

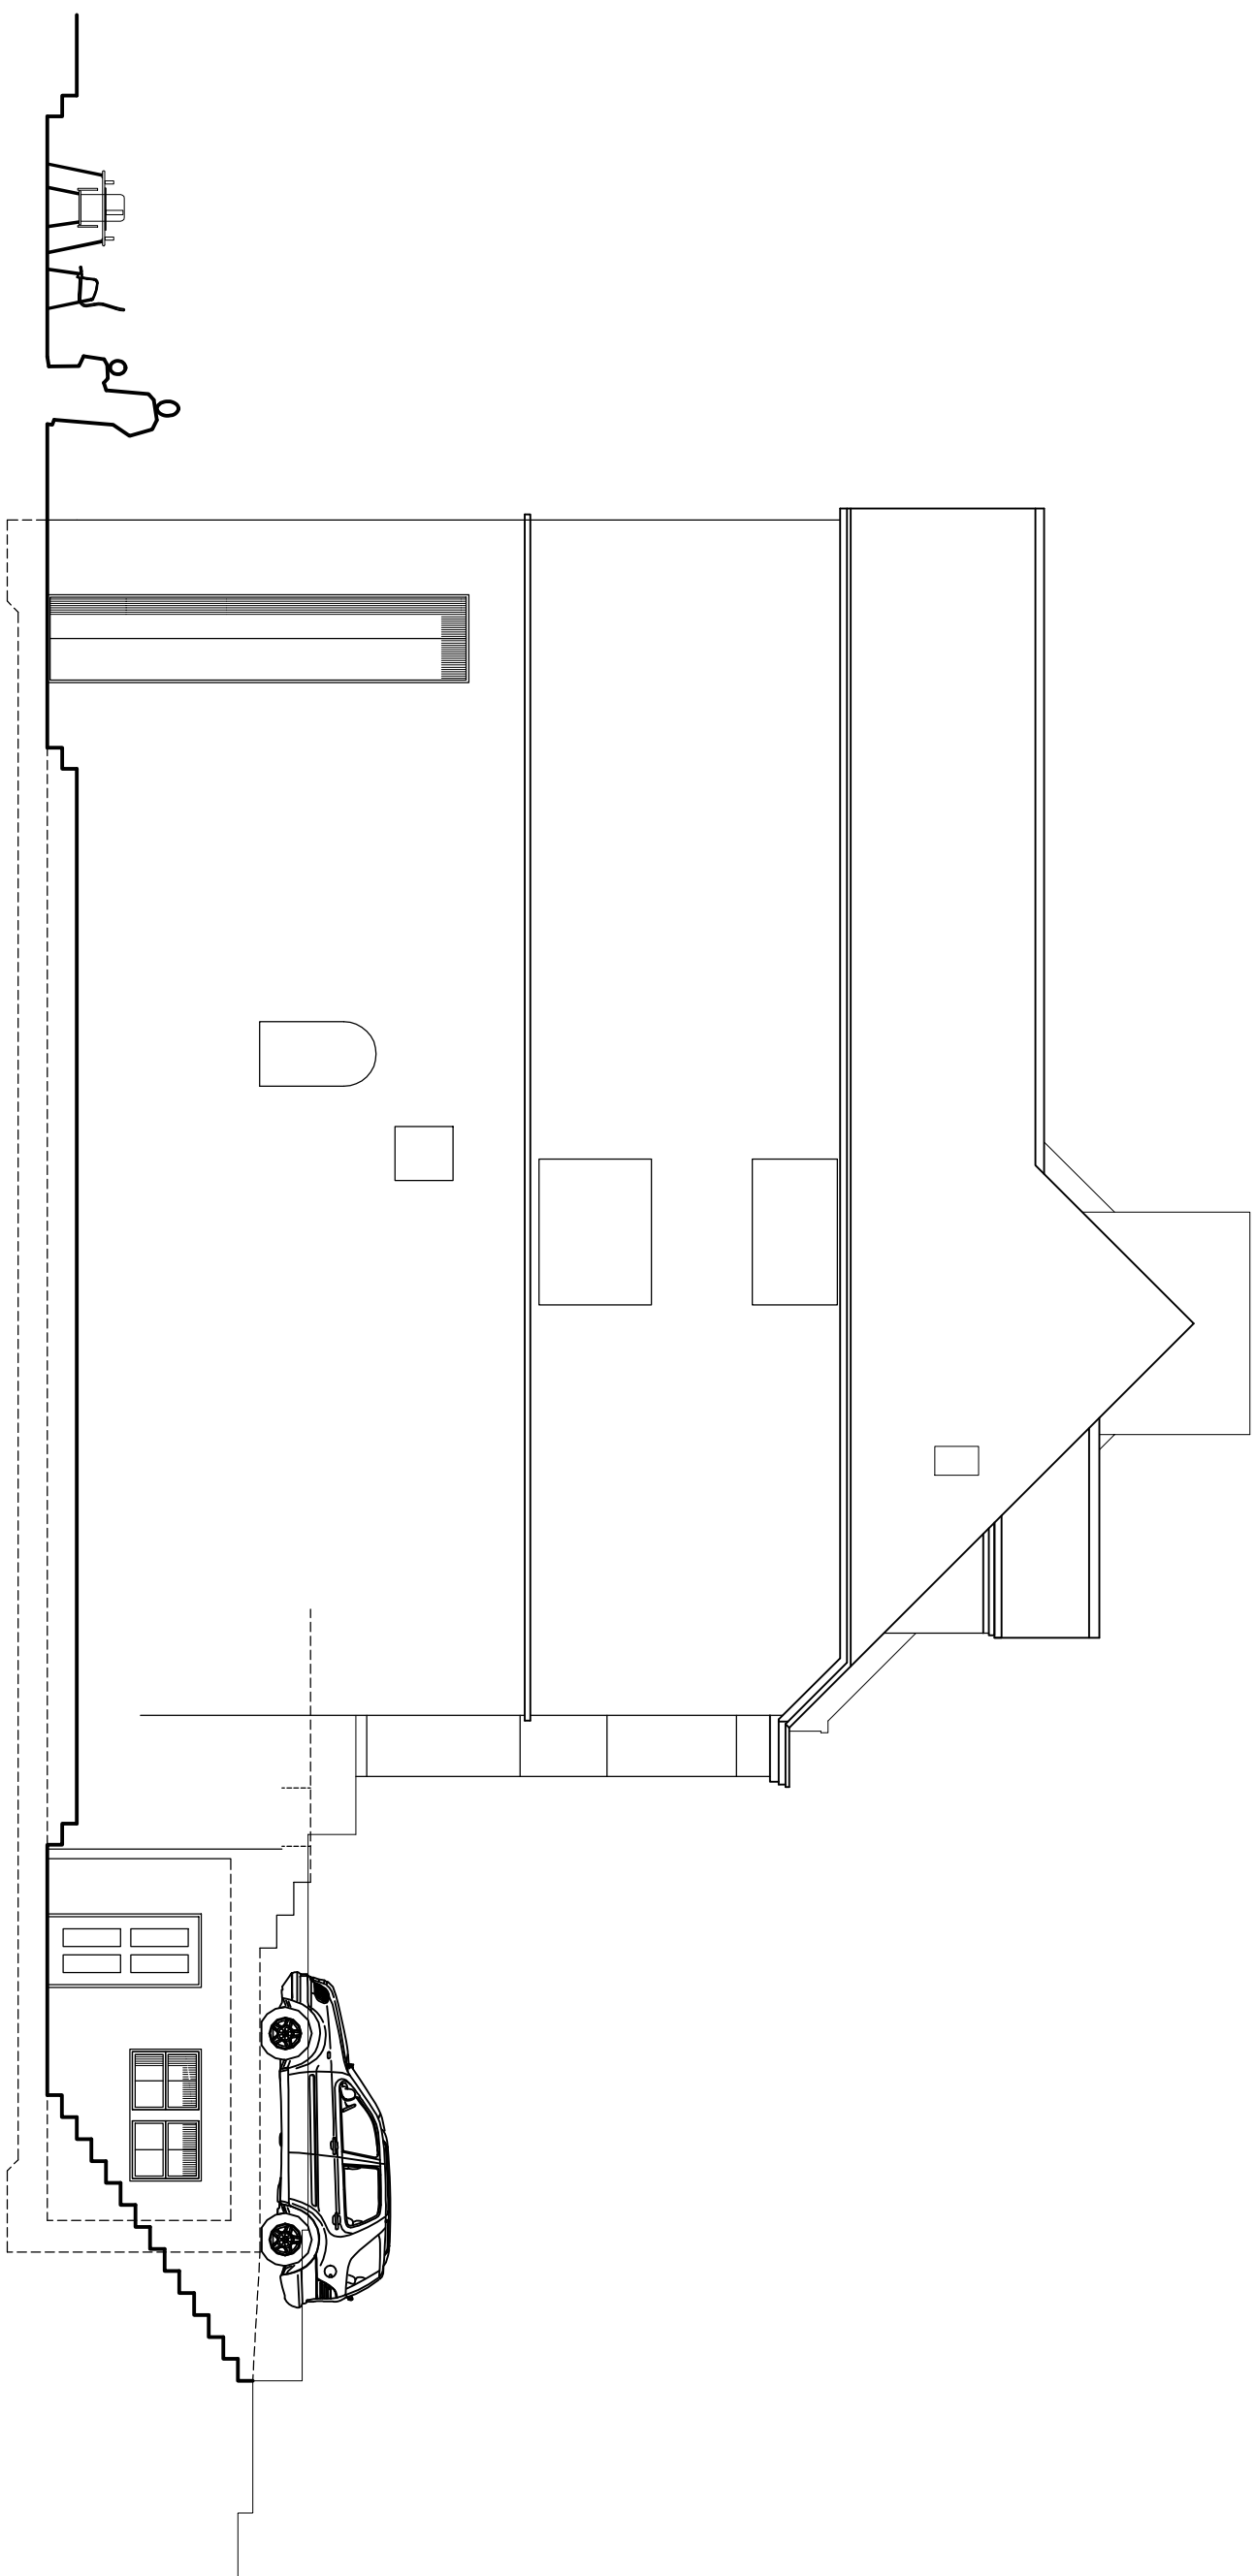


PROPOSED SIDE SOUTH-EAST ELEVATION

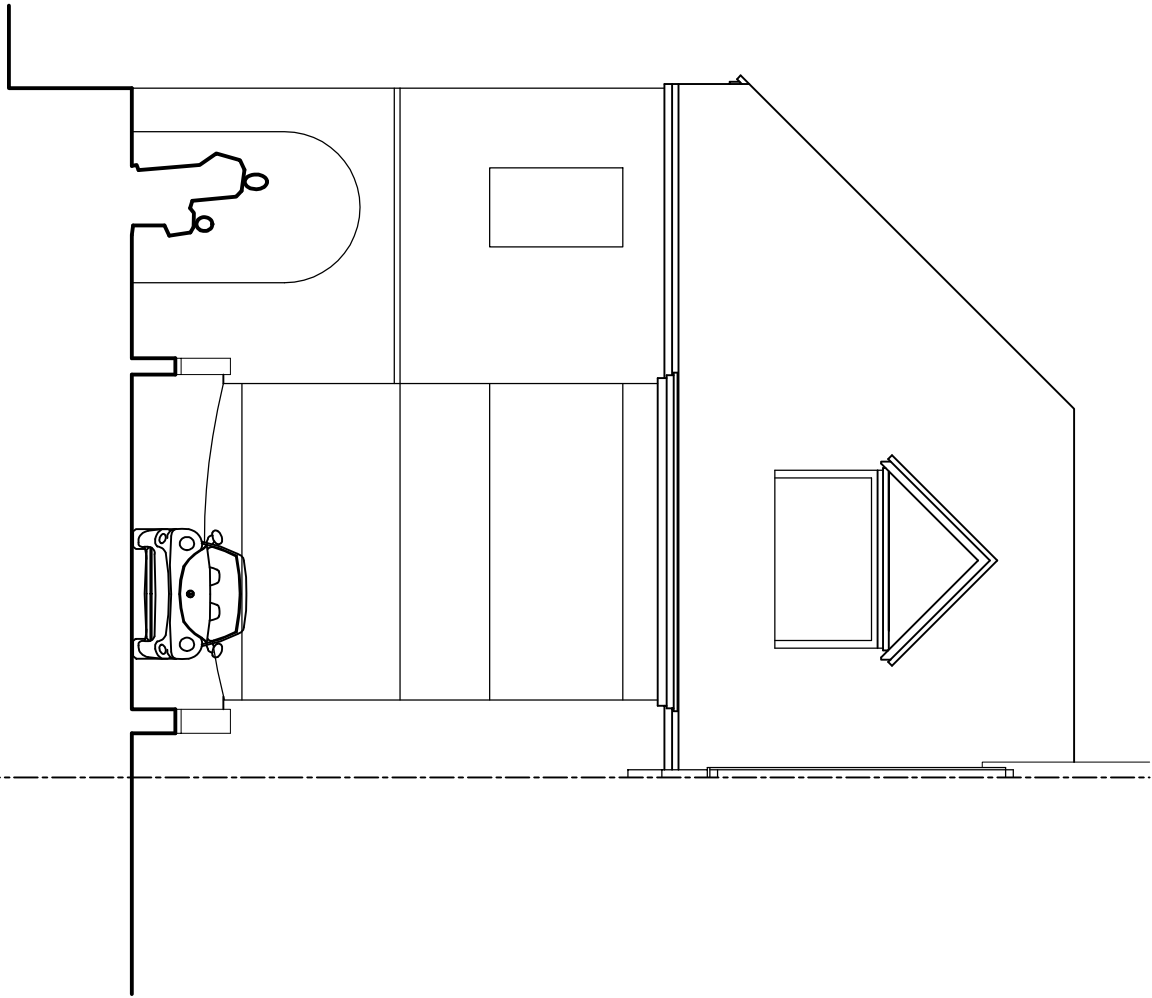

PROPOSED FRONT NORTH-EAST ELEVATION

 

PROPOSED END NORTH-WEST ELEVATION

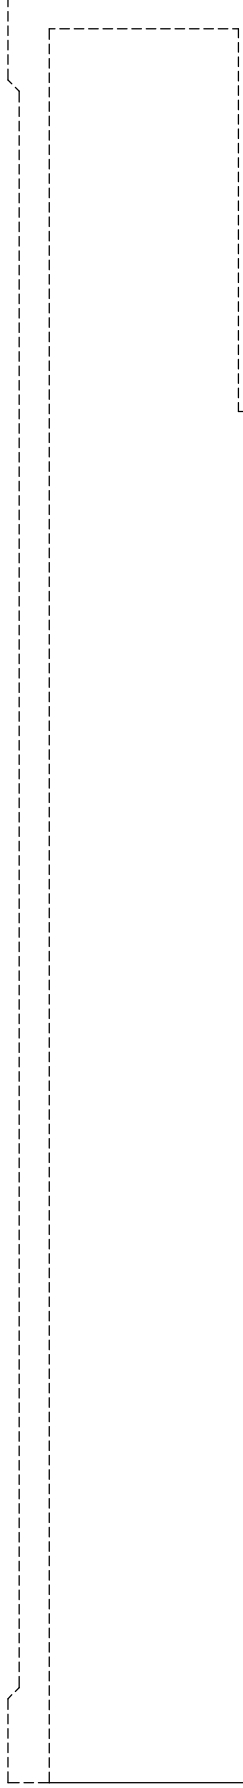

PLANNING

Planning and Building Regulations Design Consultants
Architectural Technologists
Local Authorities Planning Agent Group Member
Local Authorities Building Control Partner Member
Planning Portal Professional Status
Landmark and Progress Member
Planning Appeal Consultants

www.cadmonkies.co.uk
cadmonkies@btconnect.com
01280 - 70 44 44



Head Office : The Beathouse, 19 Westminster Court,
BRACKLEY, Northants, NN15 7ED
London Offices : Studio A2, Headroom Road,
Thornhill Heath, London, CN7 8DQ
Cadmonkies Studio A2 Castle Yard,
Richmond, LONDON, TW10 6TF

CLIENT:
Mr and Mrs N Chorana

ADDRESS:
31 Ferncroft Avenue
LONDON, NW3 7PG.

CONTACT:
Mr N Chorana

SITE:
31 Ferncroft Avenue
LONDON,
NW3 7PG.

SCHEME:
Proposed Single Storey Lower Ground,
Three / Two Storey Rear Extension,
Associated Internal / External works.

DRAWING TITLE:
Proposed Plans

DATE: March 2017
DRAWN: david berious

SCALE: 1:100
REV: 2

DRAWING No:

P/16/197/005