

PLANNING

Planning and Building Regulations Design Consultants
Architectural Technologists
Local Authorities Planning Agent Group Member
Local Authorities Building Control Partner Member
Planning Portal Professional Status
Landmark and Promap Member
Planning Appeal Consultants

www.cadmonkies.co.uk
cadmonkies@btconnect.com
01280 - 70 44 44



Head Office : The Boathouse, 19 Westminster Croft,
BRACKLEY, Northants, NN13 7ED
London Offices : Studio A2, Headcom Road,
Thornton Heath, London, CR7 6JQ
Cadmonkies, Studio A2, Castle Yard,
Richmond, LONDON, TW9 0TF

CLIENT:
Mr and Mrs N Chorana

ADDRESS:
31 Ferncroft Avenue
LONDON, NW3 7FG.

CONTACT:
Mr N Chorana

SITE:
31 Ferncroft Avenue
LONDON,
NW3 7FG.

SCHEME:
Proposed Single Storey Lower Ground,
Three / Two Storey Rear Extension,
Associated Internal / External works.

DRAWING TITLE:
Location, Block and Site
Plan

DATE:
March 2017


DRAWN:
david verious

SCALE:
1:1250, 1:500
1:200


REV:
@ A3

DRAWING No:


P/16/197/001

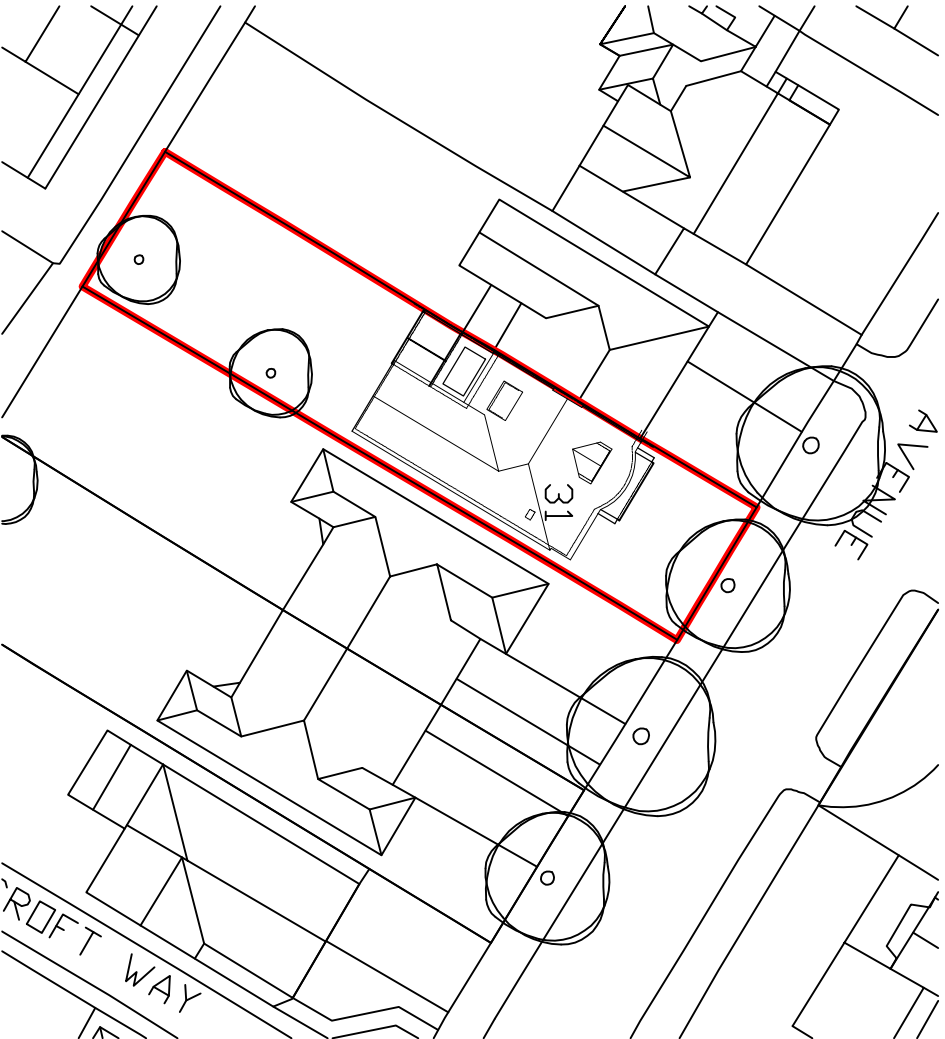

Block Plan 1:500

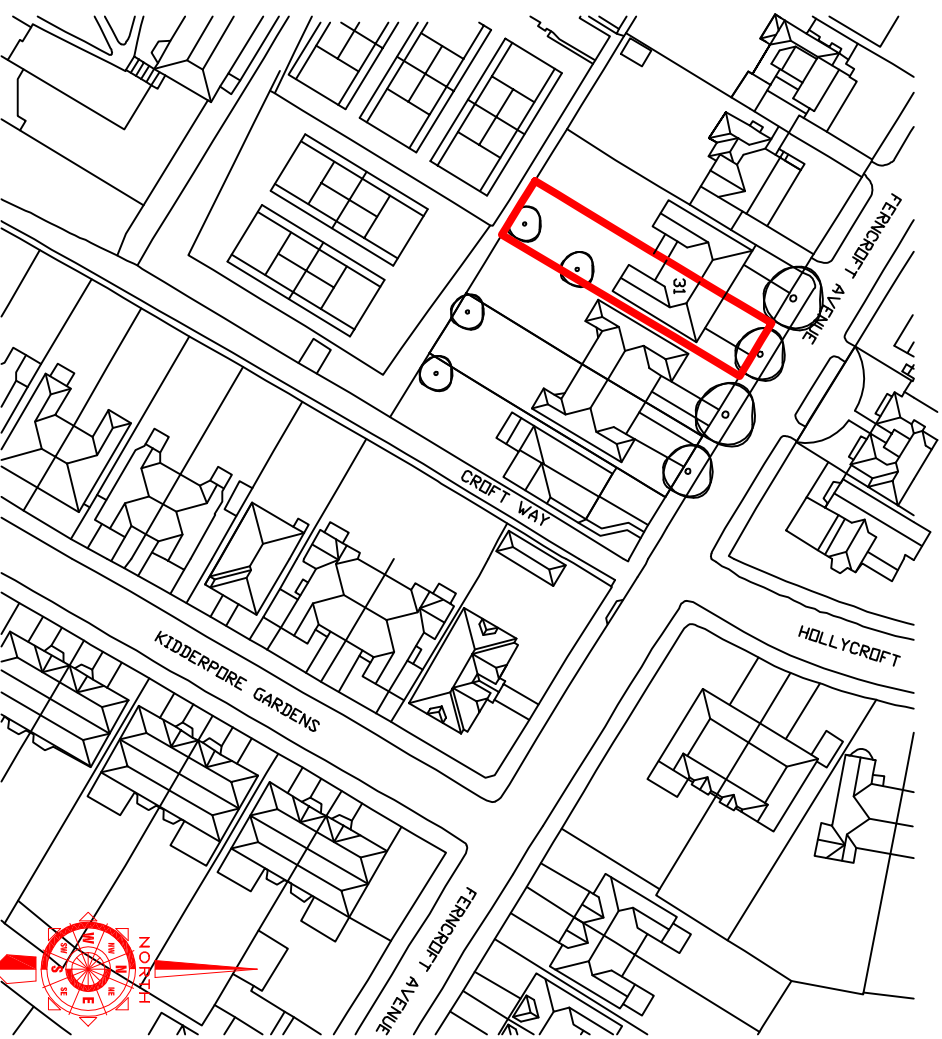

Existing Location Plan 1:1250

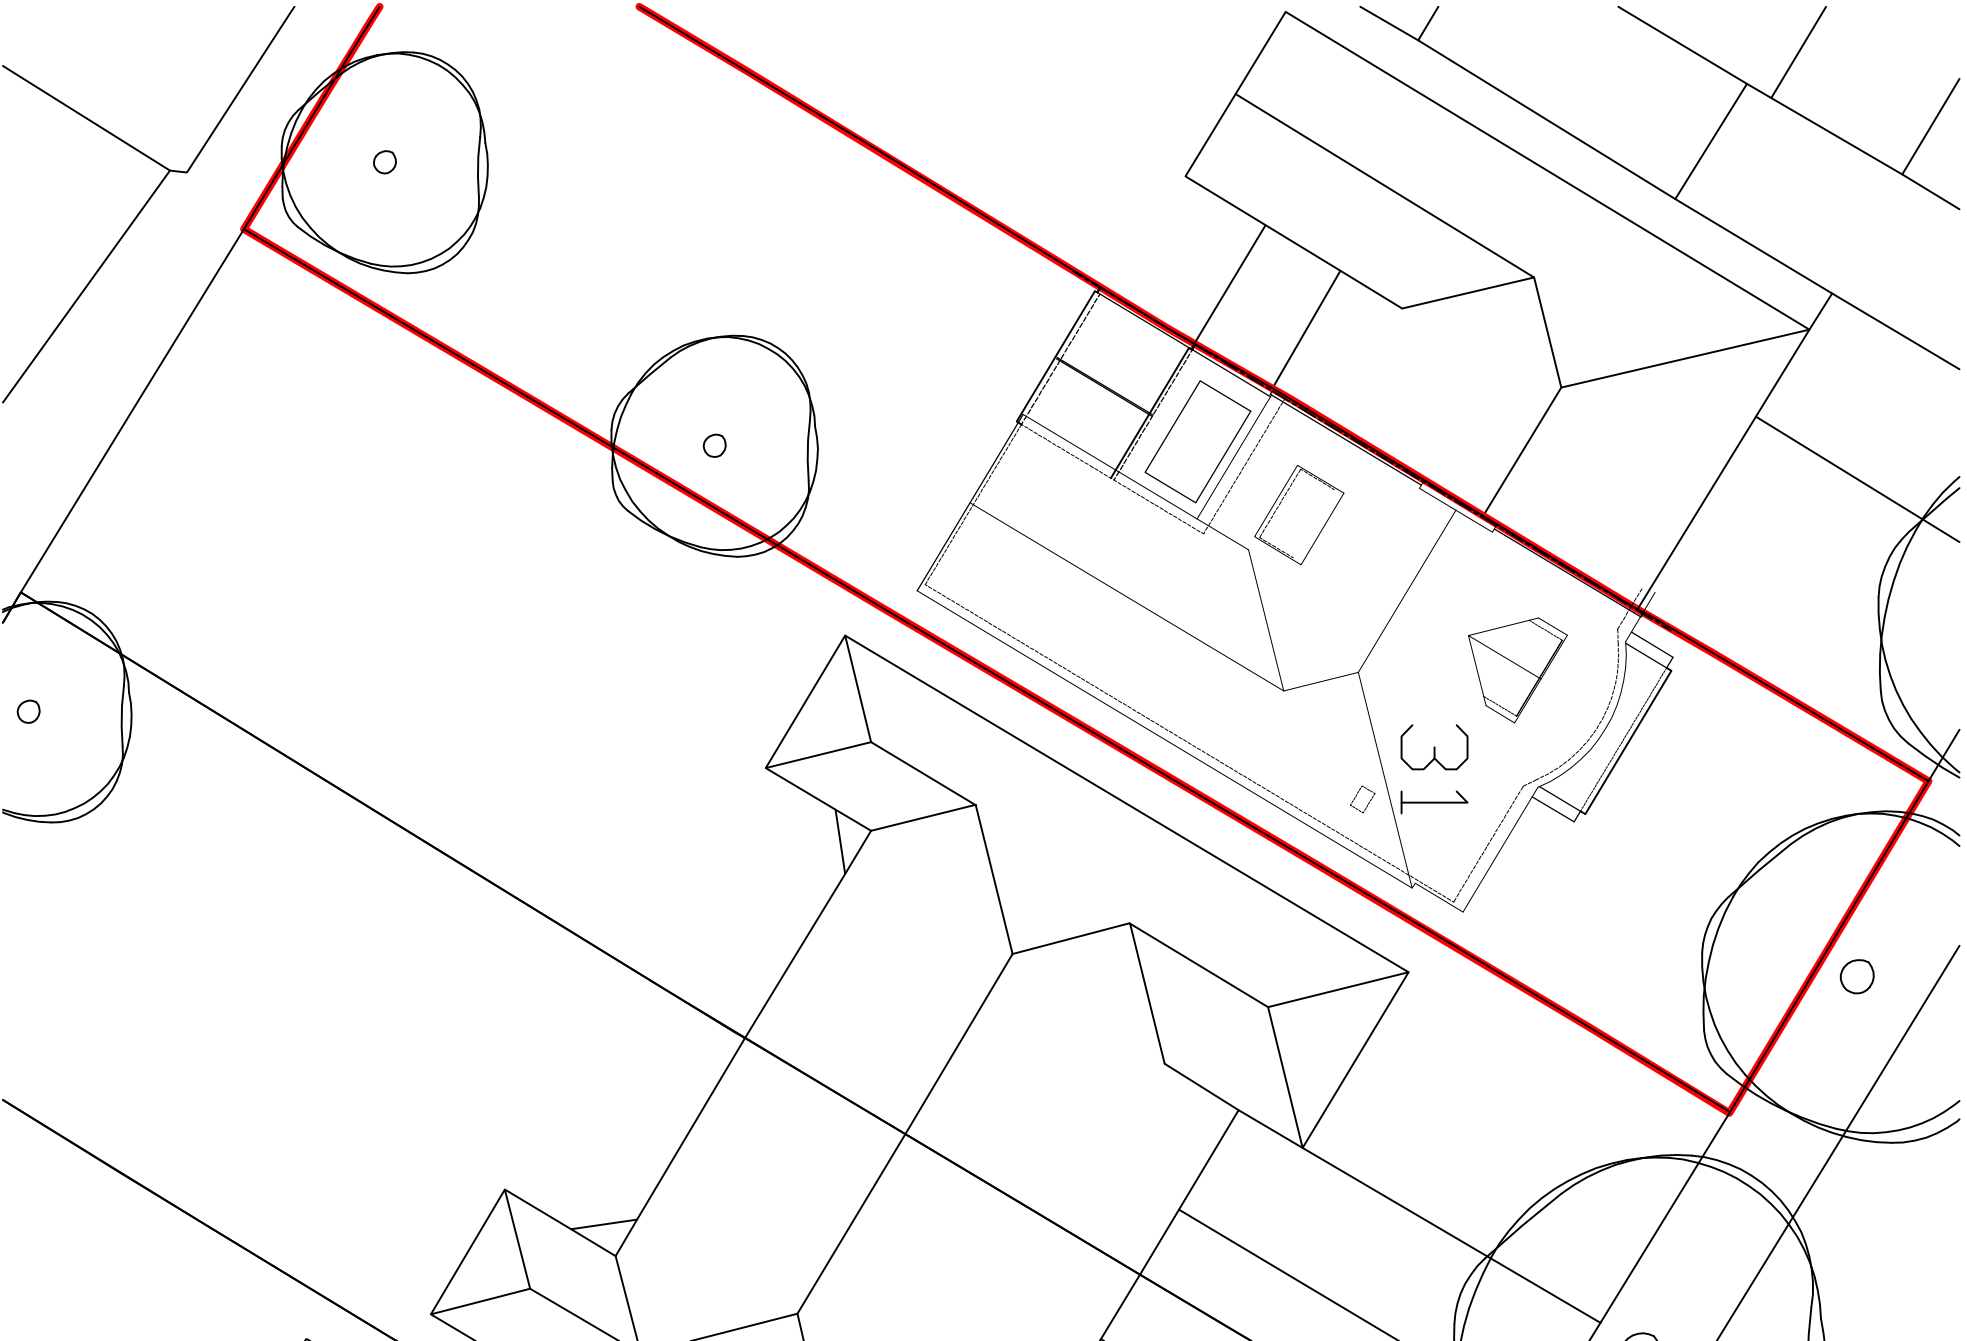

Site Plan 1:200