




Parker Street

40-42

40-42

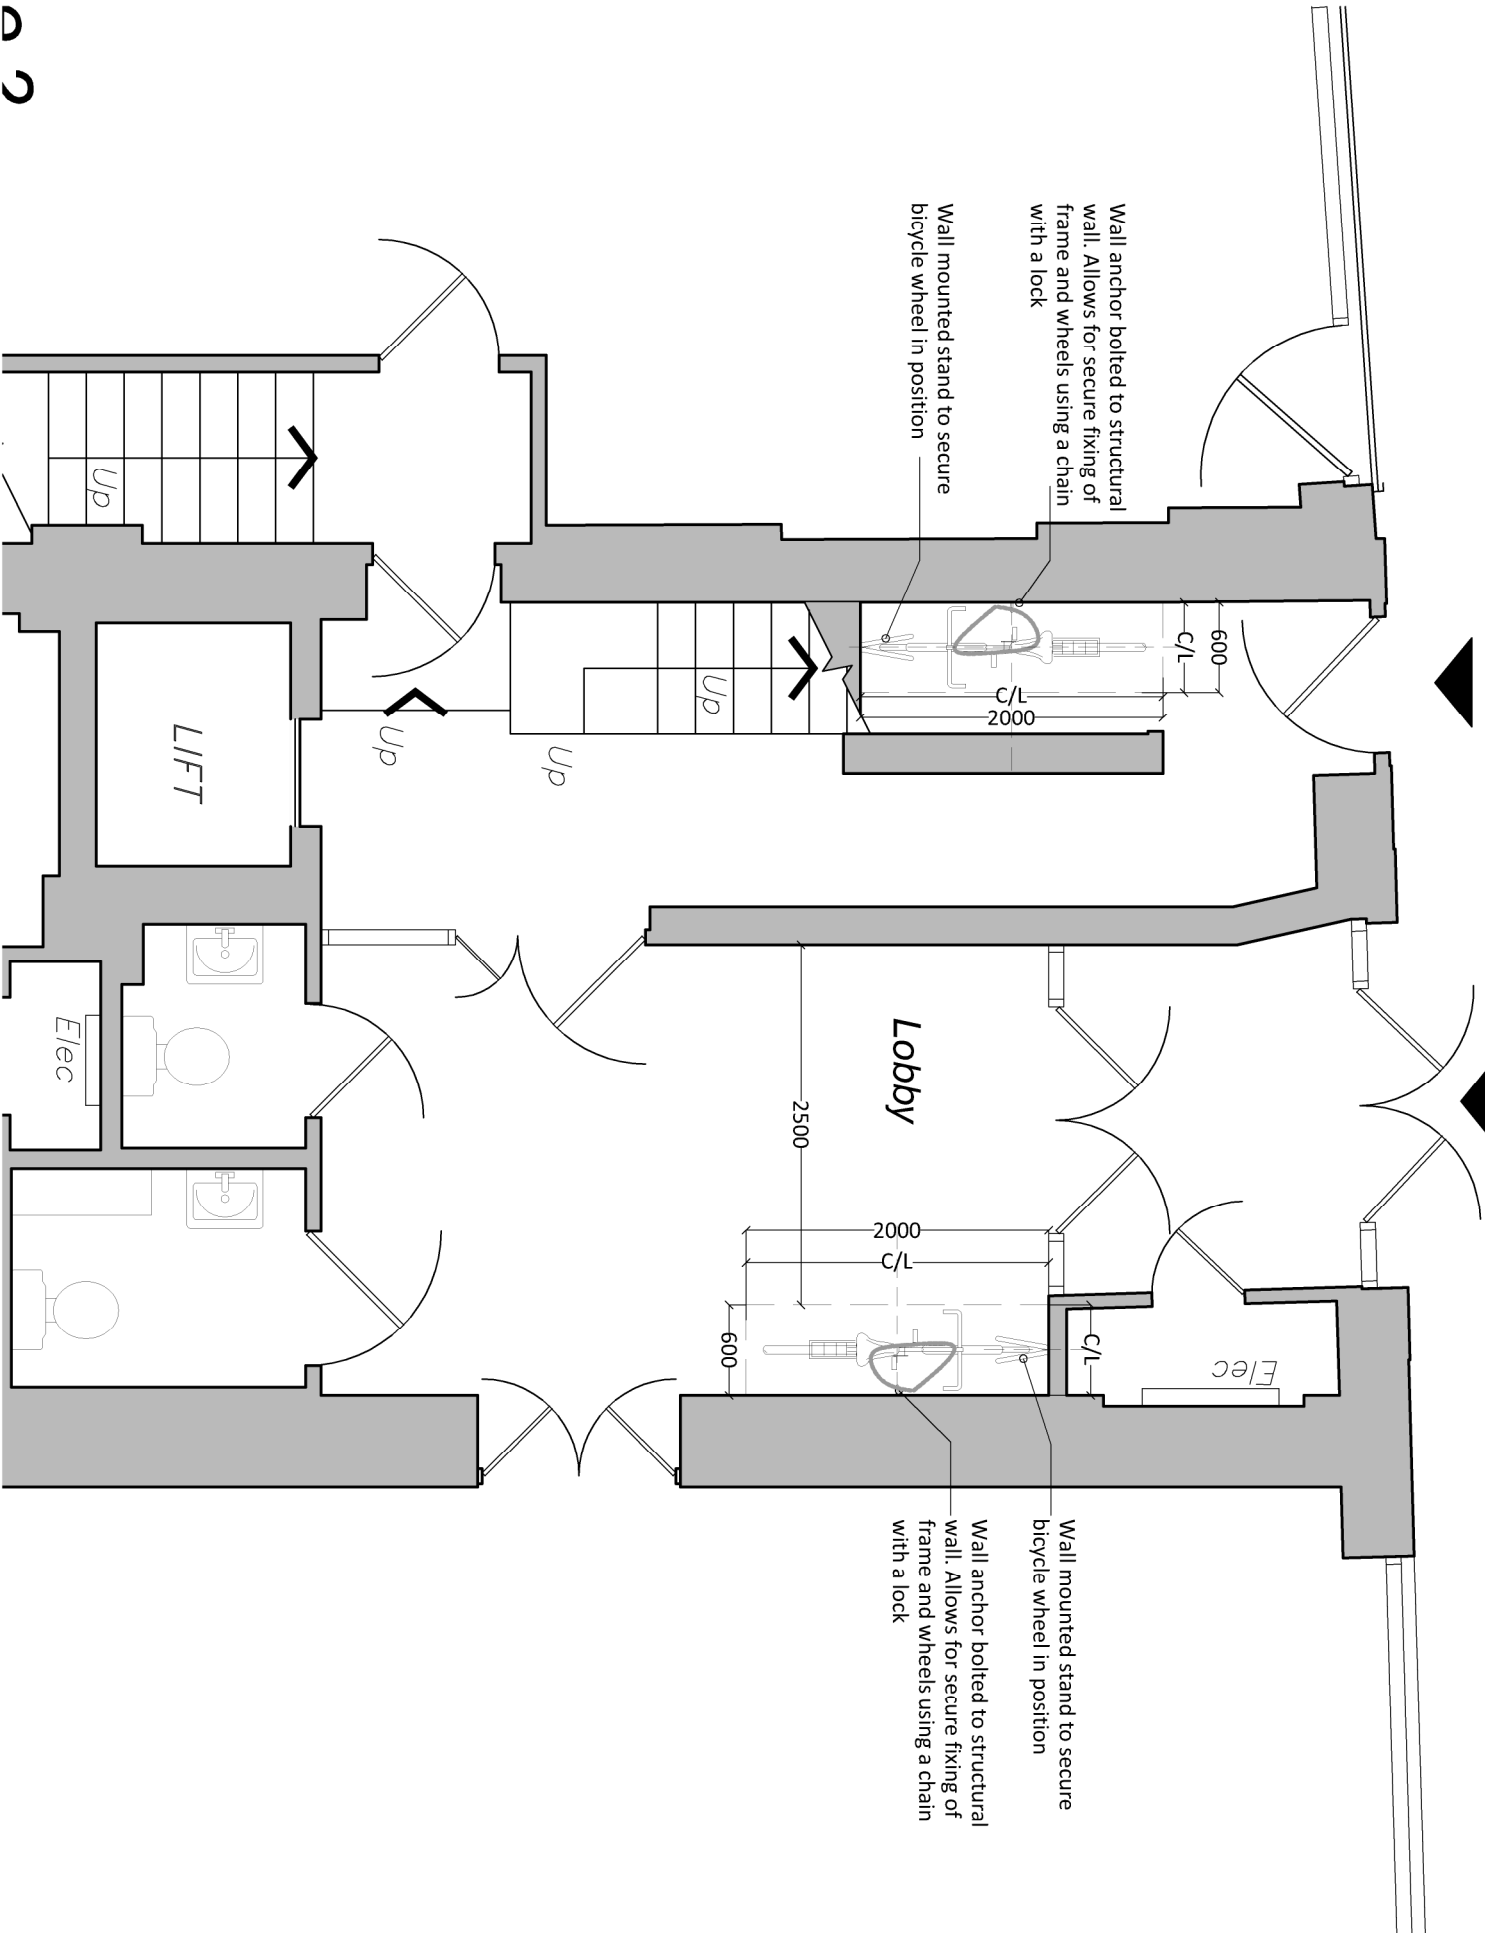

PARTIAL GROUND FLOOR PLAN

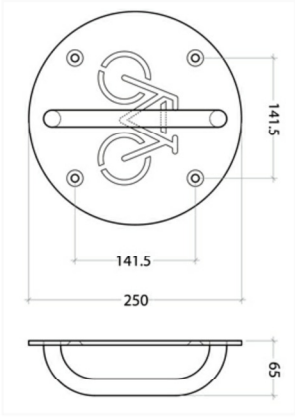 

EXAMPLE OF WALL ANCHOR



EXAMPLE OF WALL MOUNTED BICYCLE STAND

project		drawing	
40-42 Parker Street London WC2B 5PQ		PROPOSED Bicycle storage	
client	drawn	checked	date
	ED	RS	26.01.17
	scale	@	paper size
	1:50		A3
drawing no		drawing no	
7893 / 33		7893 / 33	
MDC		METROPOLITAN CONSULTANCY	
66 Bickenhill Mansions Bickenhill Street London W1U 6BS t: +44(0)207 485 6675 e: info@mdclondon.com w: www.mdclondon.com			