

Shopfront

Contractor to allow to install new aluminium stall risers/frames complete with appropriate safety glazing - to be finished in grey to match existing structures grey finish.

Contractor to supply and fit new locks to new access doors.


Contractor to allow to mount new fascia sign onto 75x50mm timber ladder frame (to be constructed on top of new aluminium frame) at 400mm C/C with 12mm plywood clad either side

Rymans Fascia Signage

- Signage to be made from a folded aluminium face tray over LED carrier panels, fret cut for 'Rymans Logo' and 'Est. 1893' text.
- 'Rymans' to be 10mm opal on opal carrier.
- 'Est. 1893' to be 3mm opal inlaid on opal carrier.
- Main panel to be red Pantone 485 C
- Internal illumination to all text using white LED.

Projecting Sign

- New 'Rymans' projecting sign (replacing the existing) to be installed on the LH of fascia panel and consist of folded powder coated aluminium panels (red pantone 485 C) with fret cut inlaid 3mm acrylic letters sleeved over an internal frame.
- New 'Post Office' projecting sign to be installed on RH of fascia panel and consist of folded powder coated aluminium panels (standard Post Office red and white) with fret cut inlaid 3mm acrylic letters sleeved over an internal frame.
- Signs to be internally illuminated using white LED.

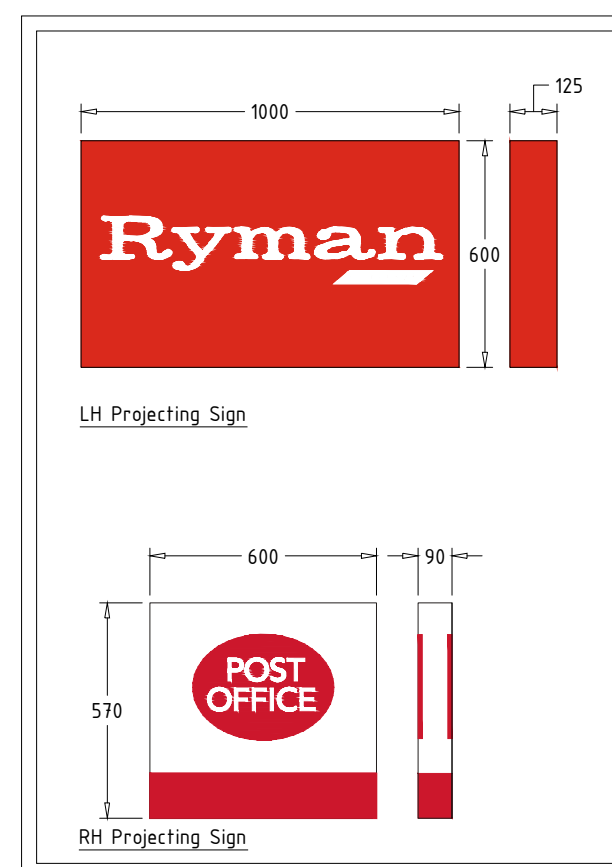

Unit 4, Kingsthorpe Business Park,
Studland Road
Northampton.
NN2 6NE.
T: (01604) 791050
F: (01604) 791281
E: office@ppsshopfit.com

| | | |
|--|----------------------------------|-------------------------|
| CLIENT Ryman | DATE 22.03.2017 | SCALE 1:20 @ A1 |
| CONTRACT 24-28 Grays Inn Road London | DRAWN BY DE | DRAWING NO. 500-1111 |
| DRAWING TITLE Proposed Shop Front Elevation | No Revisions A Layout Updated | Date 31.03.2017 |