




Do not scale from this drawing.  
 Dimensions are to be verified on site prior to construction.  
 Notes

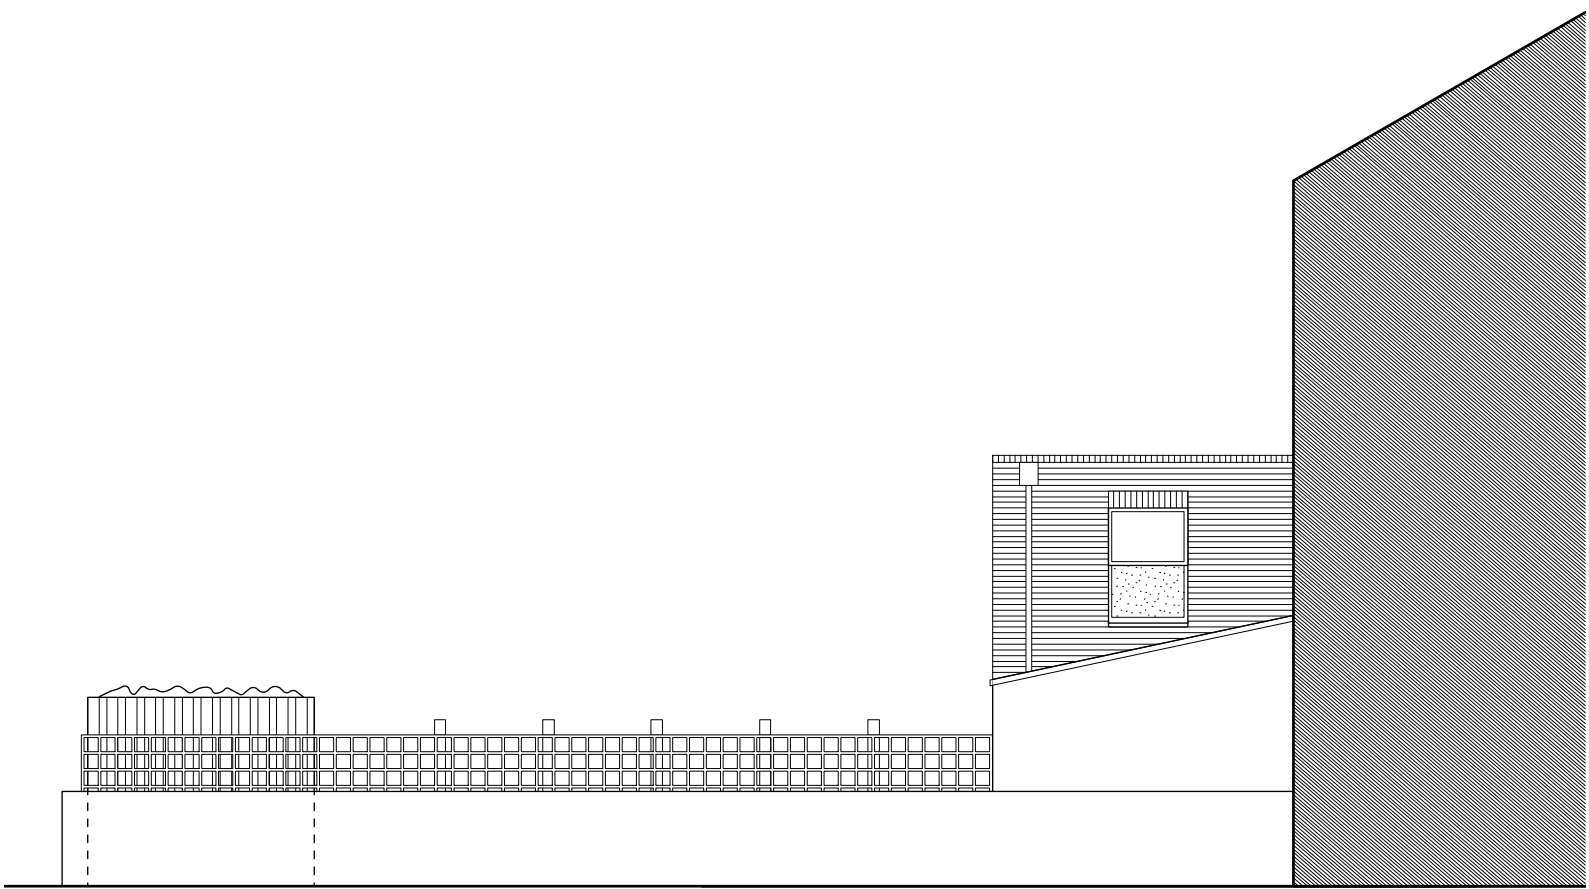


North East Elevation to #19

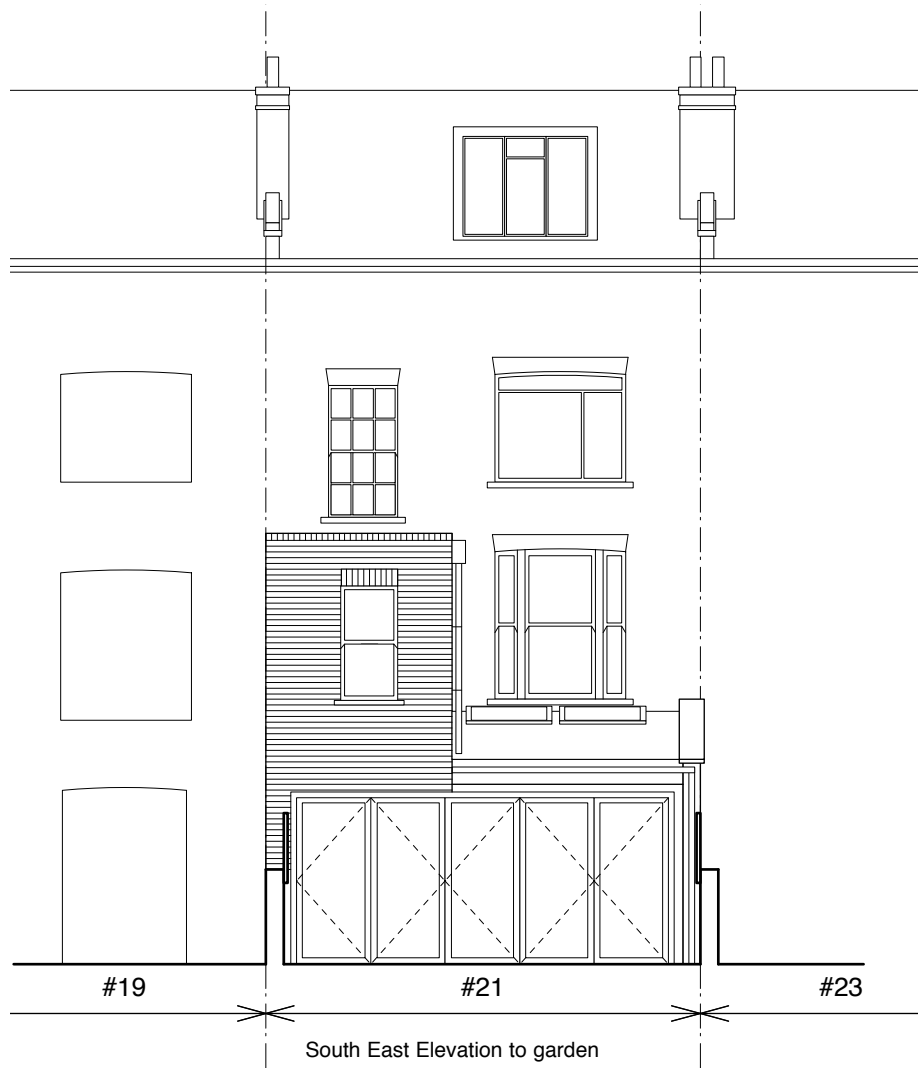

South East Elevation to garden

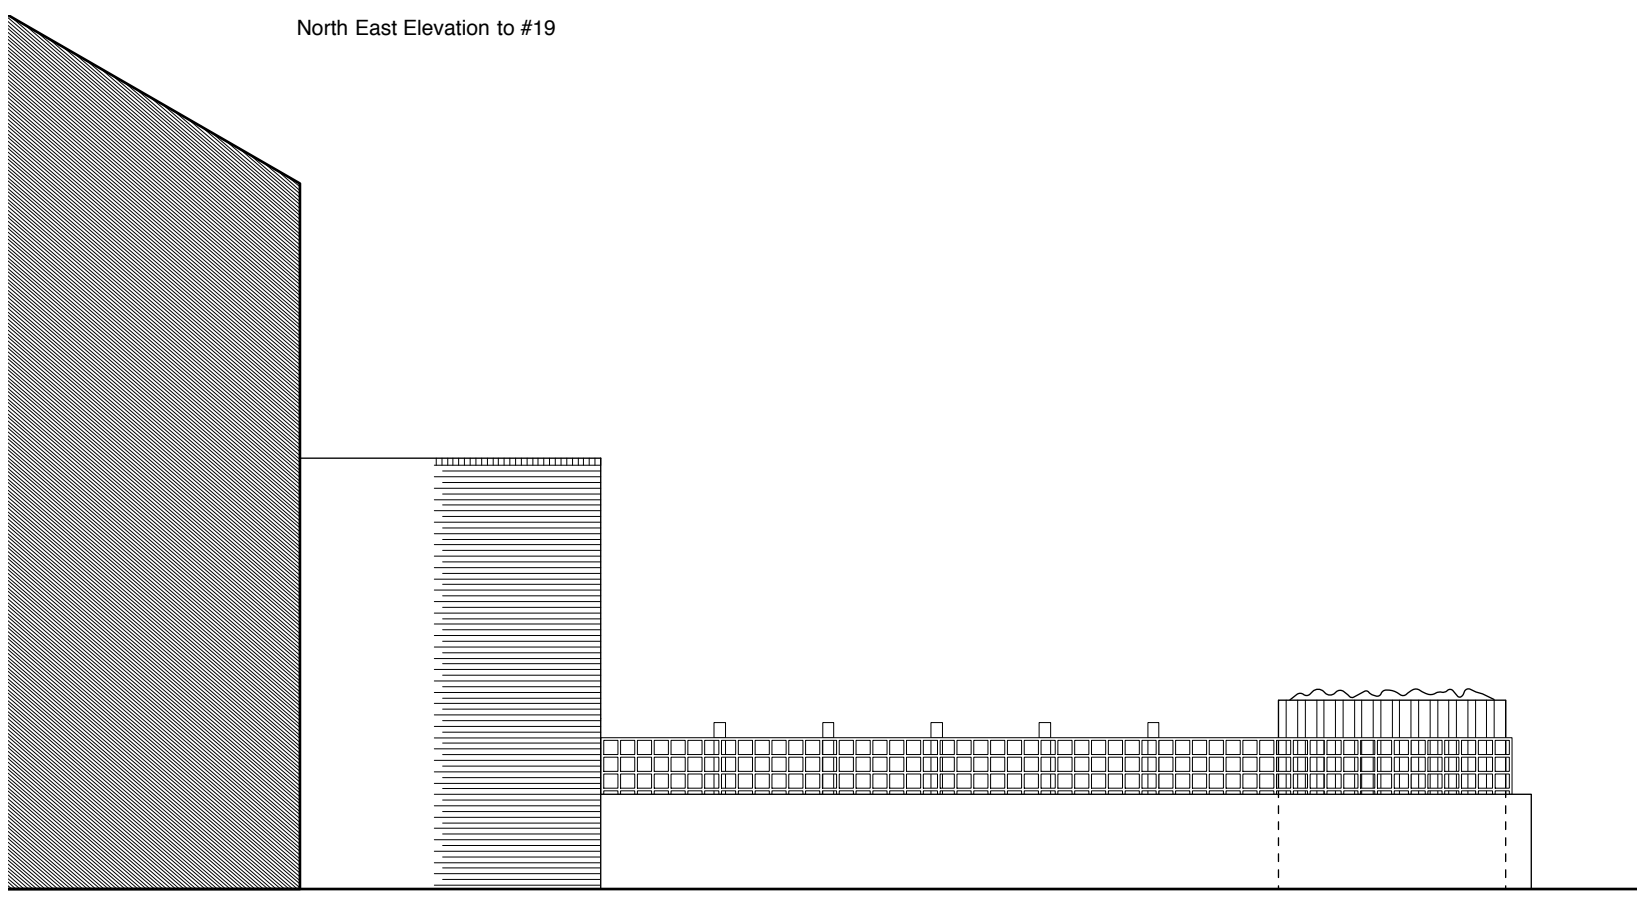

South West Elevation to #23

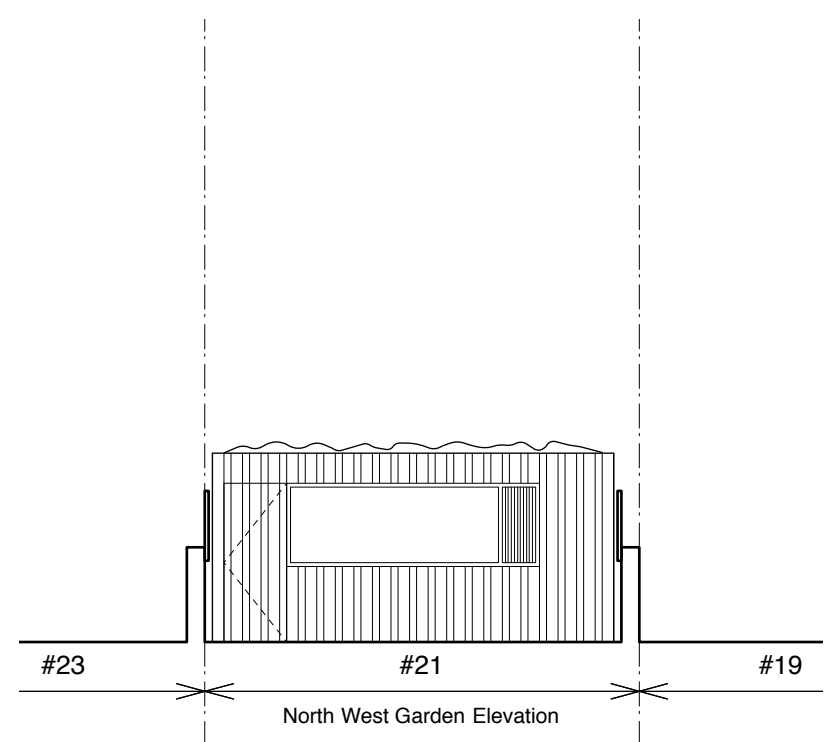

North West Garden Elevation



Revisions

# 4orm

1-5 Offord Street London N1 1DH  
 studio@4orm.co.uk  
 www.4orm.co.uk

Project  
 21a Lady Somerset Road  
 London, NW5 1UR

Drawing Title  
 Proposed  
 Elevations

Drawing Status  
 Feasibility

Date	Scale @ A3	Drawn
January 2017	1:100	RH

Drawing Number  
 4065-P.10\_5