





1 Proposed North Elevation (street)
1:50

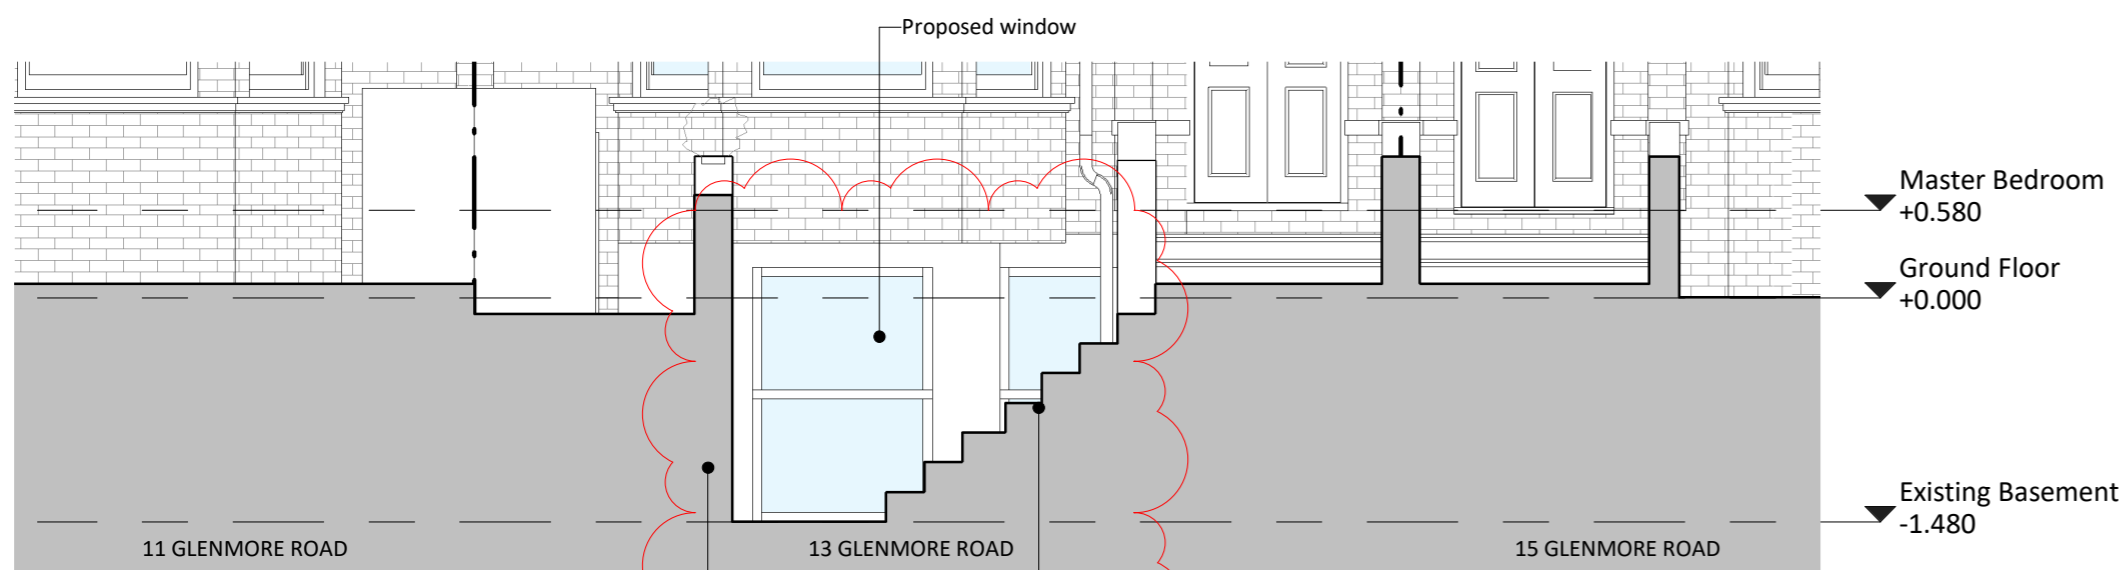


2 Proposed North Elevation (lightwell)
1:50

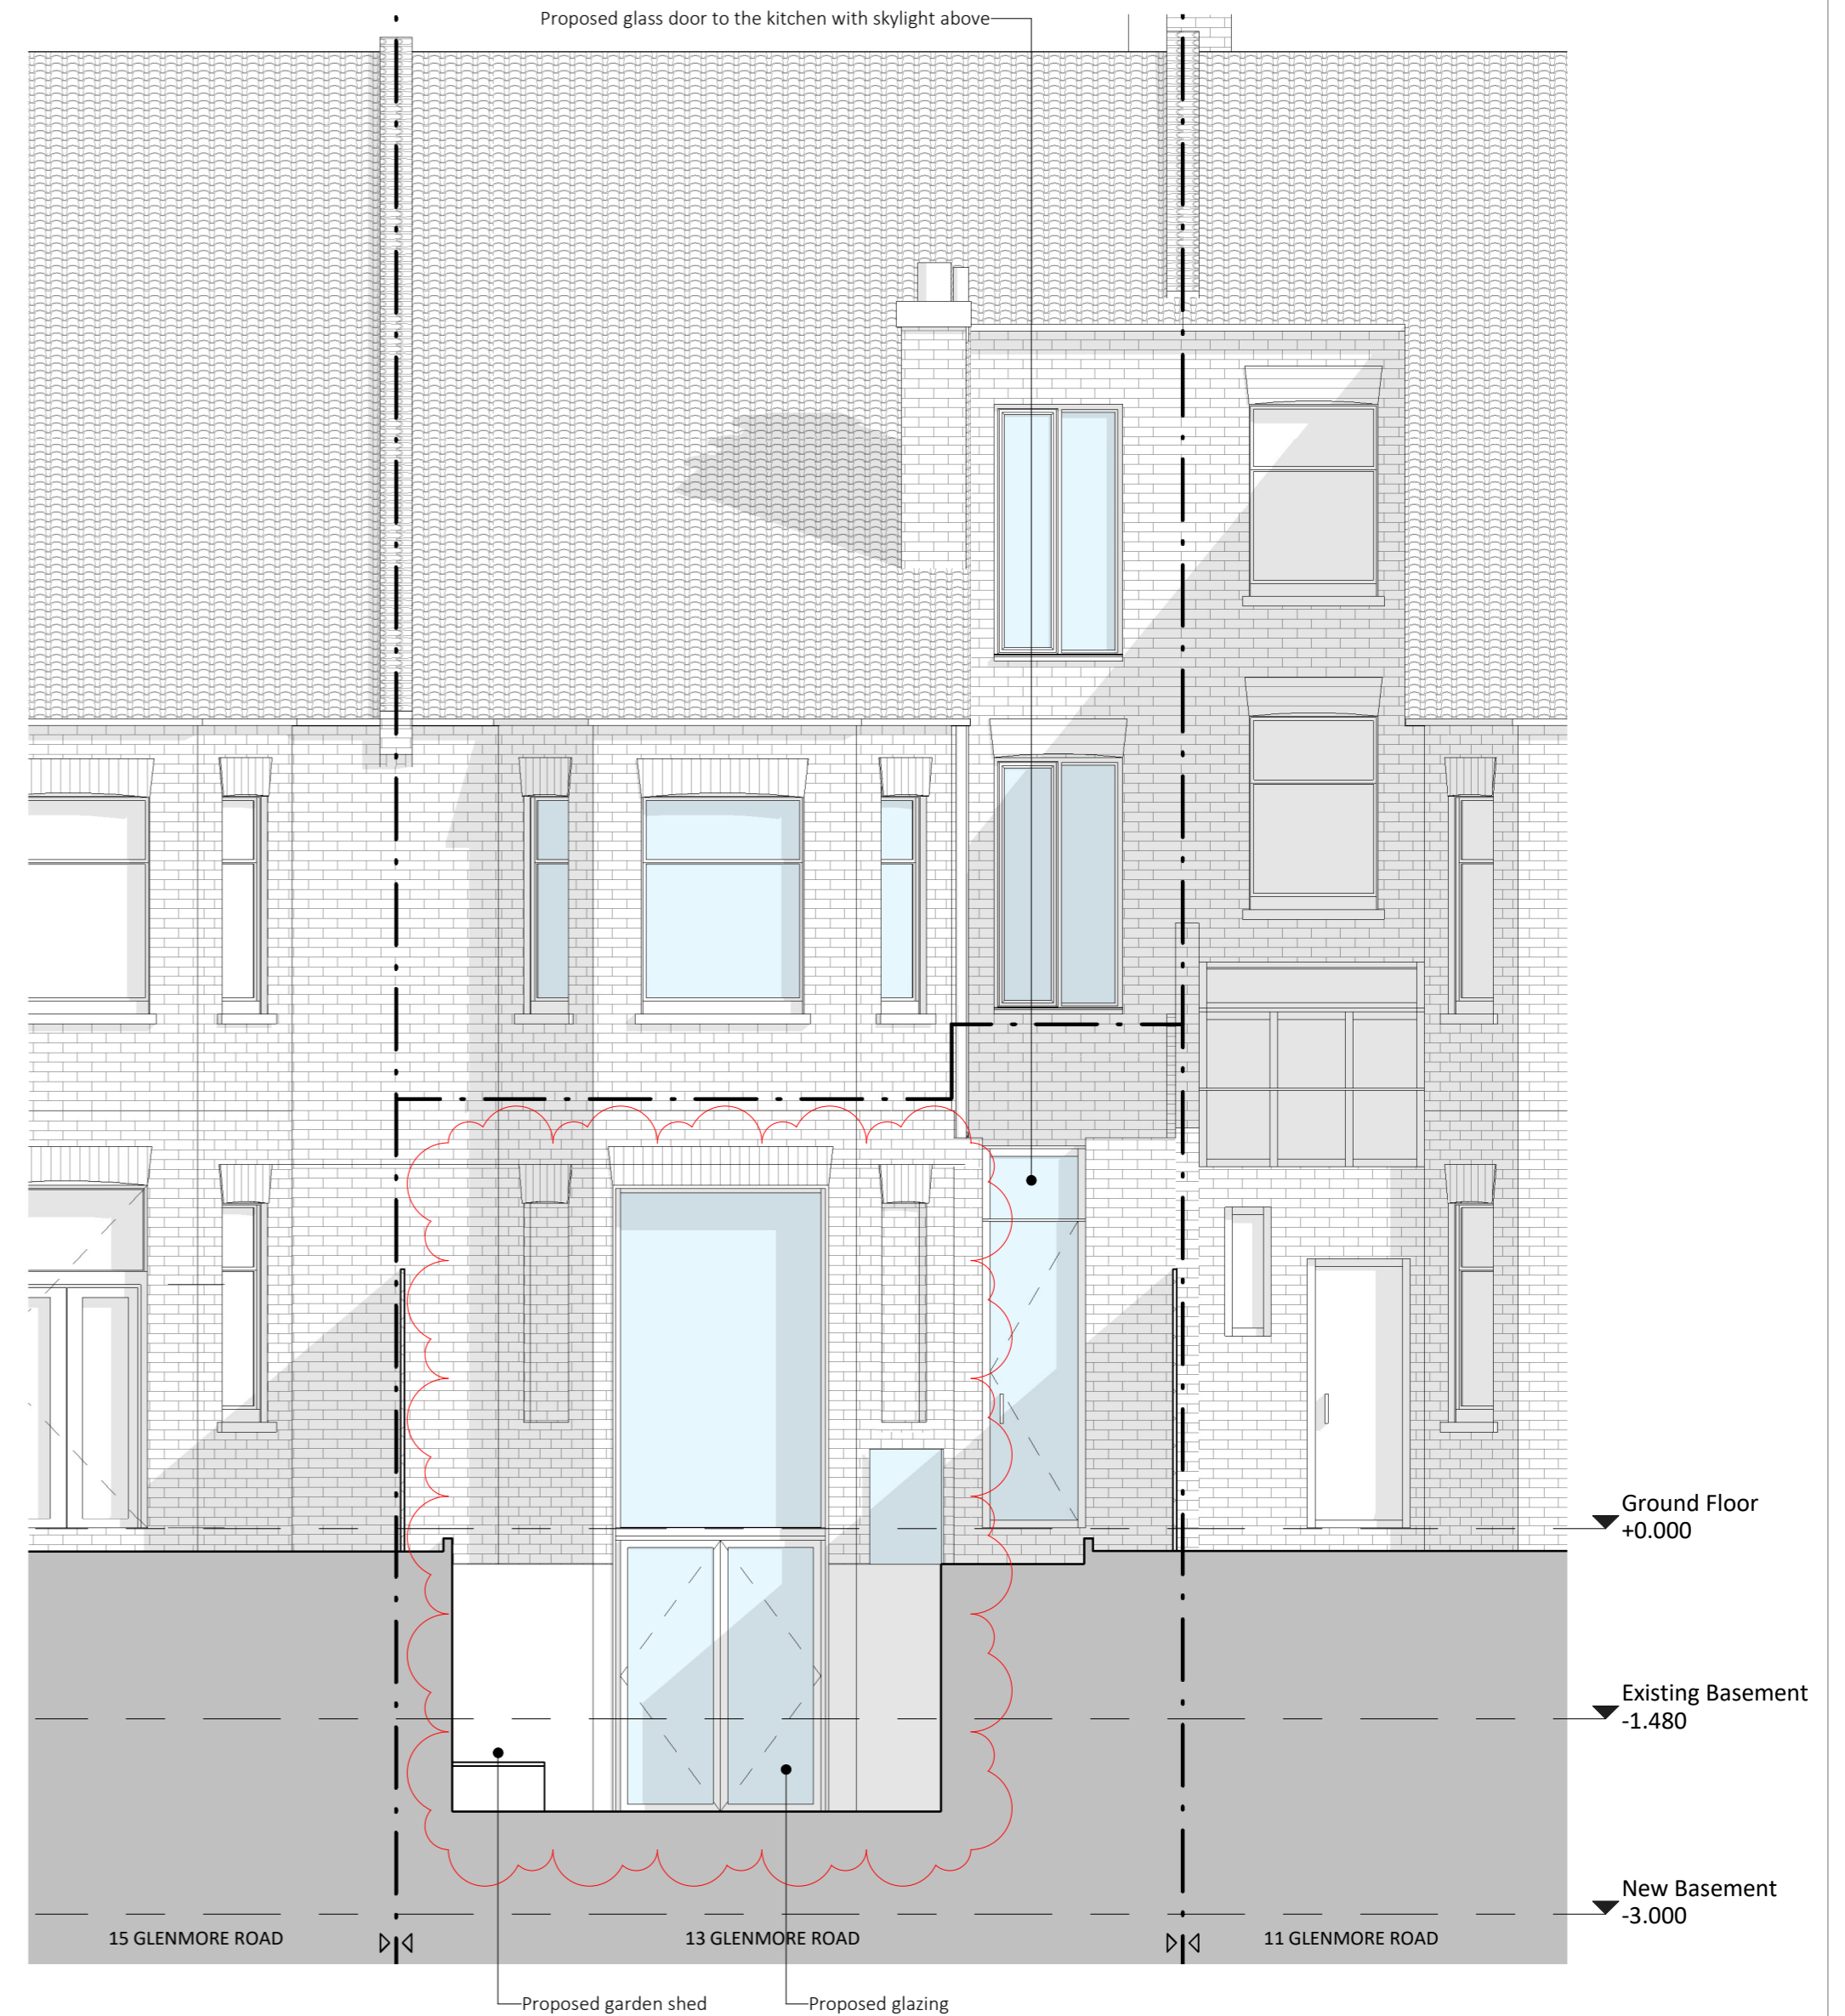

3 Proposed South Elevation
1:50

KEY LEGEND:

Existing fabric New fabric

 

Job Title:
13 Glenmore Road

Drawing Status:
Planning
Drawing:
Proposed Elevations

Date:
04/11/16

Scale at A2:
1:50

Drawn:
GG

Scale at A3:

Checked by:
SV

Project No:
16003

Drawing No:
P220

Revision:
R1



© Drawing & Design Copyright of:
AR-Architecture.
213 Haverstock Hill
London NW3 4QP, UK
T: +44 207 209 2851
E: info@ar-arch.co.uk

COMMERCIAL HOSPITALITY RESIDENTIAL