



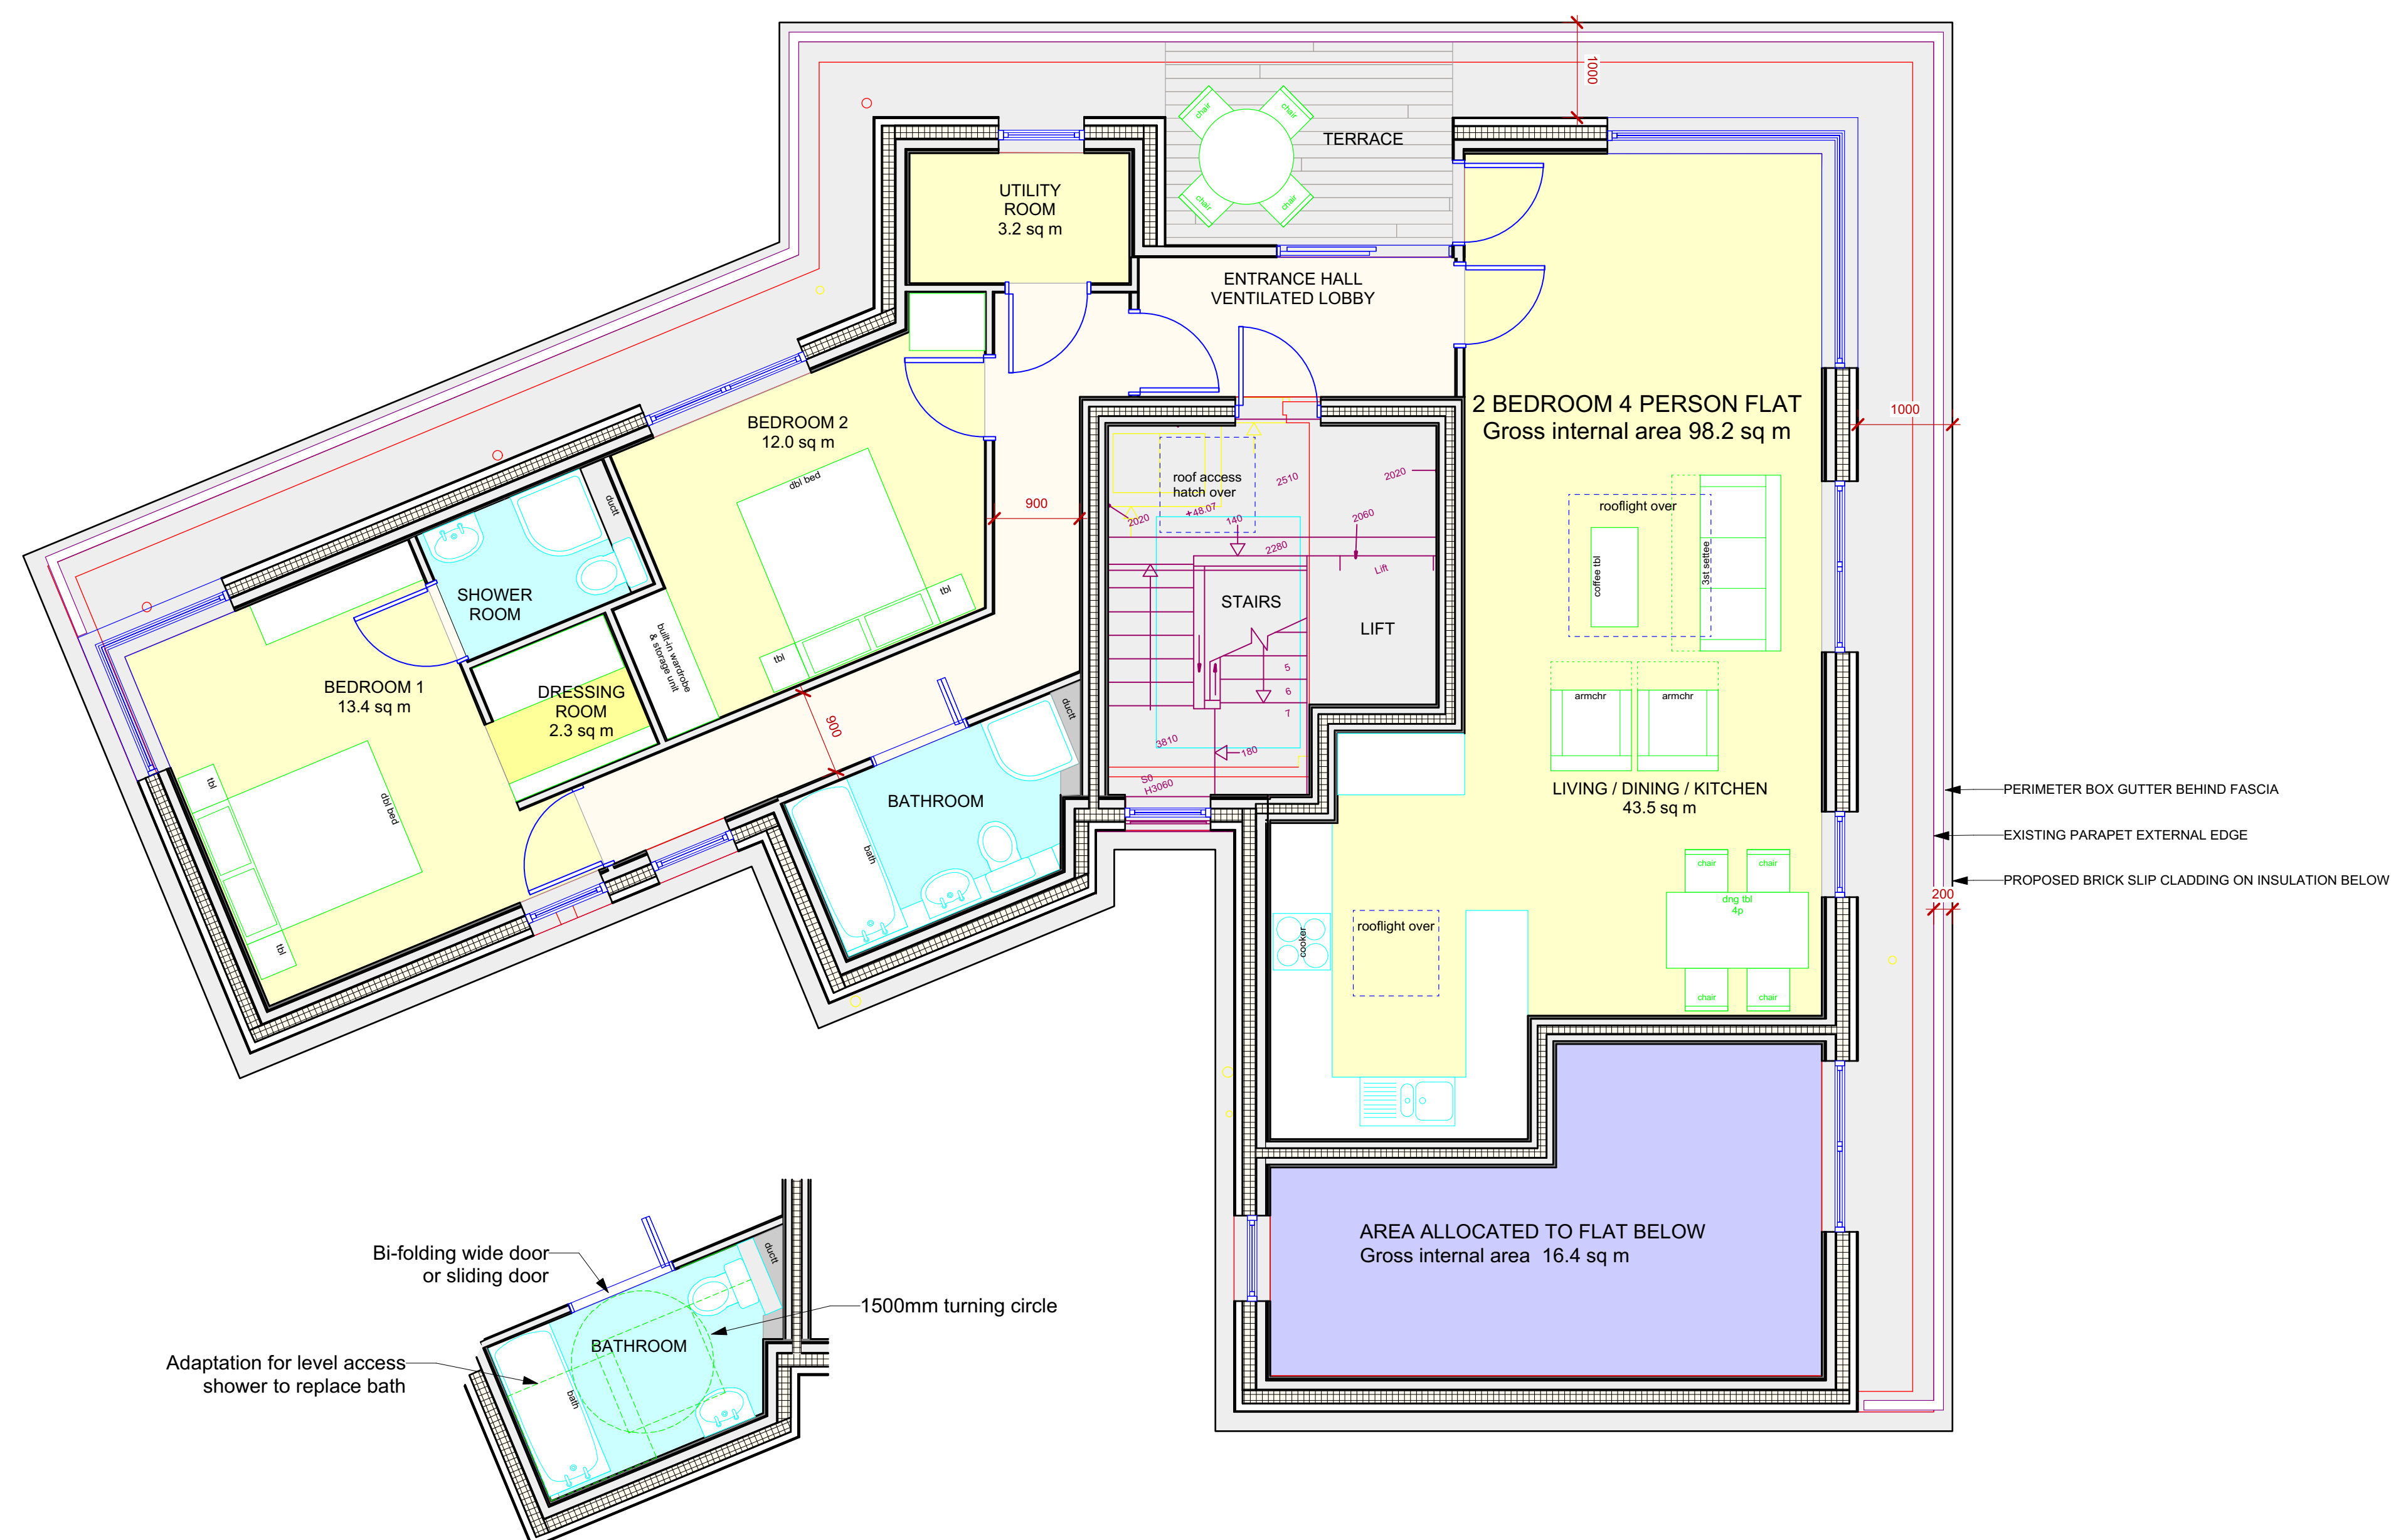

ALTERNATIVE BATHROOM LAYOUT
showing enhanced wheelchair access

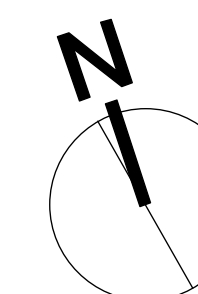

date	Revisions
living-architects copyright reserved	
Do not scale this drawing	
All dimensions to be checked on site	
SYLVAN COURT ABBAY ROAD LONDON NW6 4SP	
PROPOSED 4th FLOOR PLAN	
living-architects	
12 Linen House, 253 Kilburn Lane London W10 4BQ Tel. 020 8962 6660 Fax. 020 8962 6661 surname@living-architects.com	
SCALE	1:50 @ A1
DATE	16th Jan 2016
DRAWN BY	MB
CHECKED BY	
CAD FILE REF	962-OD2.vwx
DRAWING STATUS	Planning Application
DRAWING NO.	962-OD2
REVISION	D3