



191 Belsize Road
London NW6
Scale 1:100 at A4

 

Existing Front Elevation

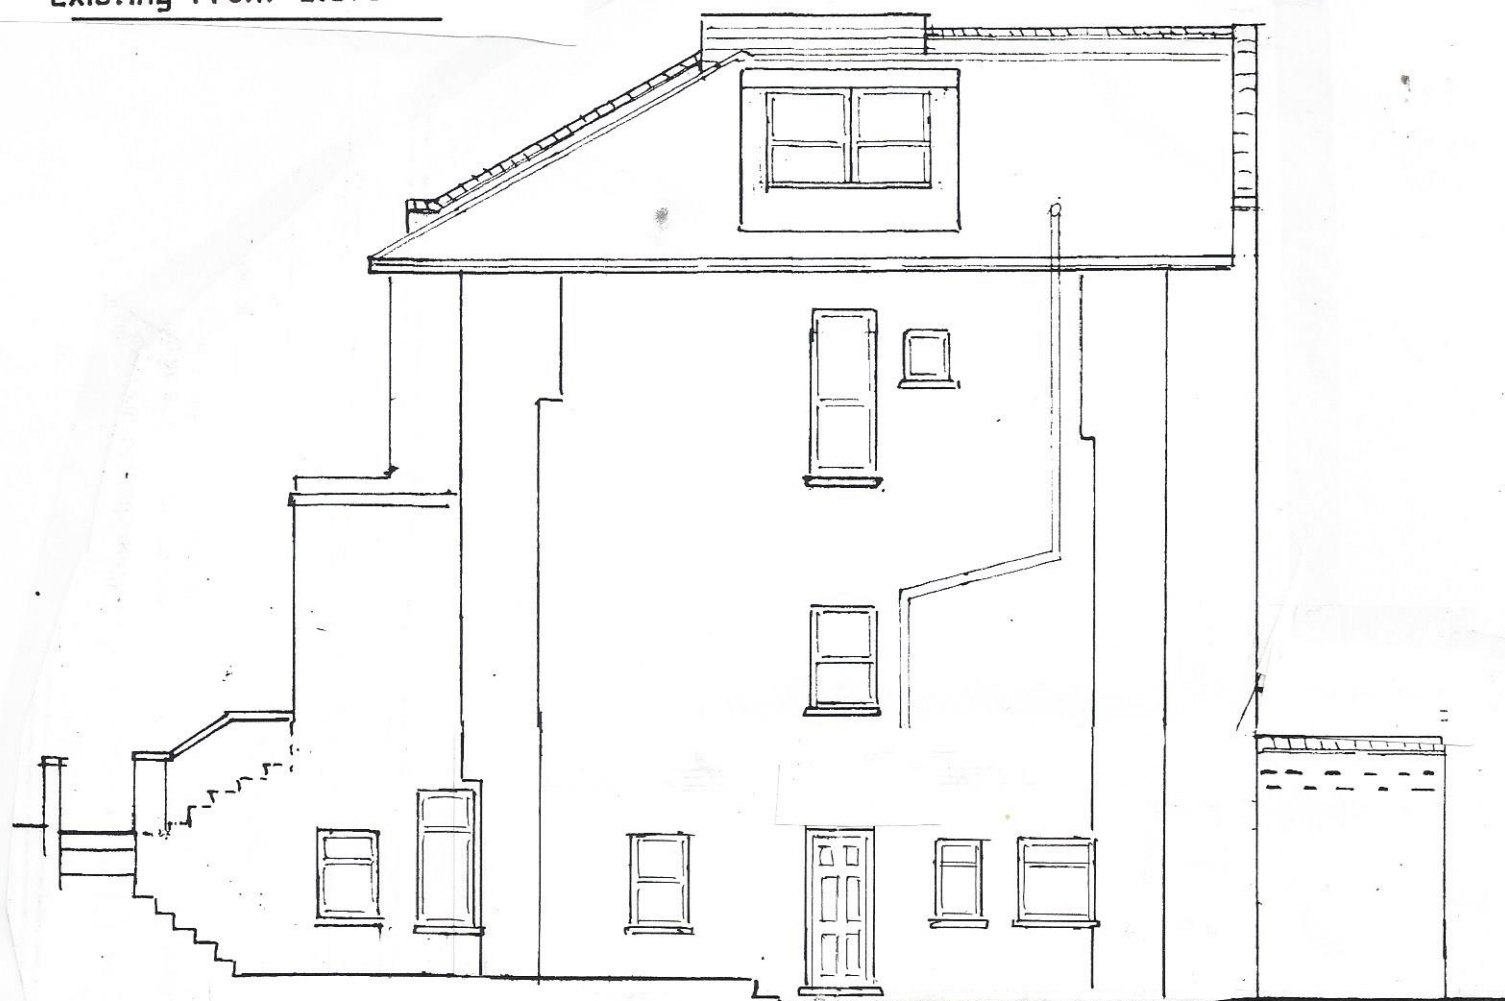

Existing Side Elevation