


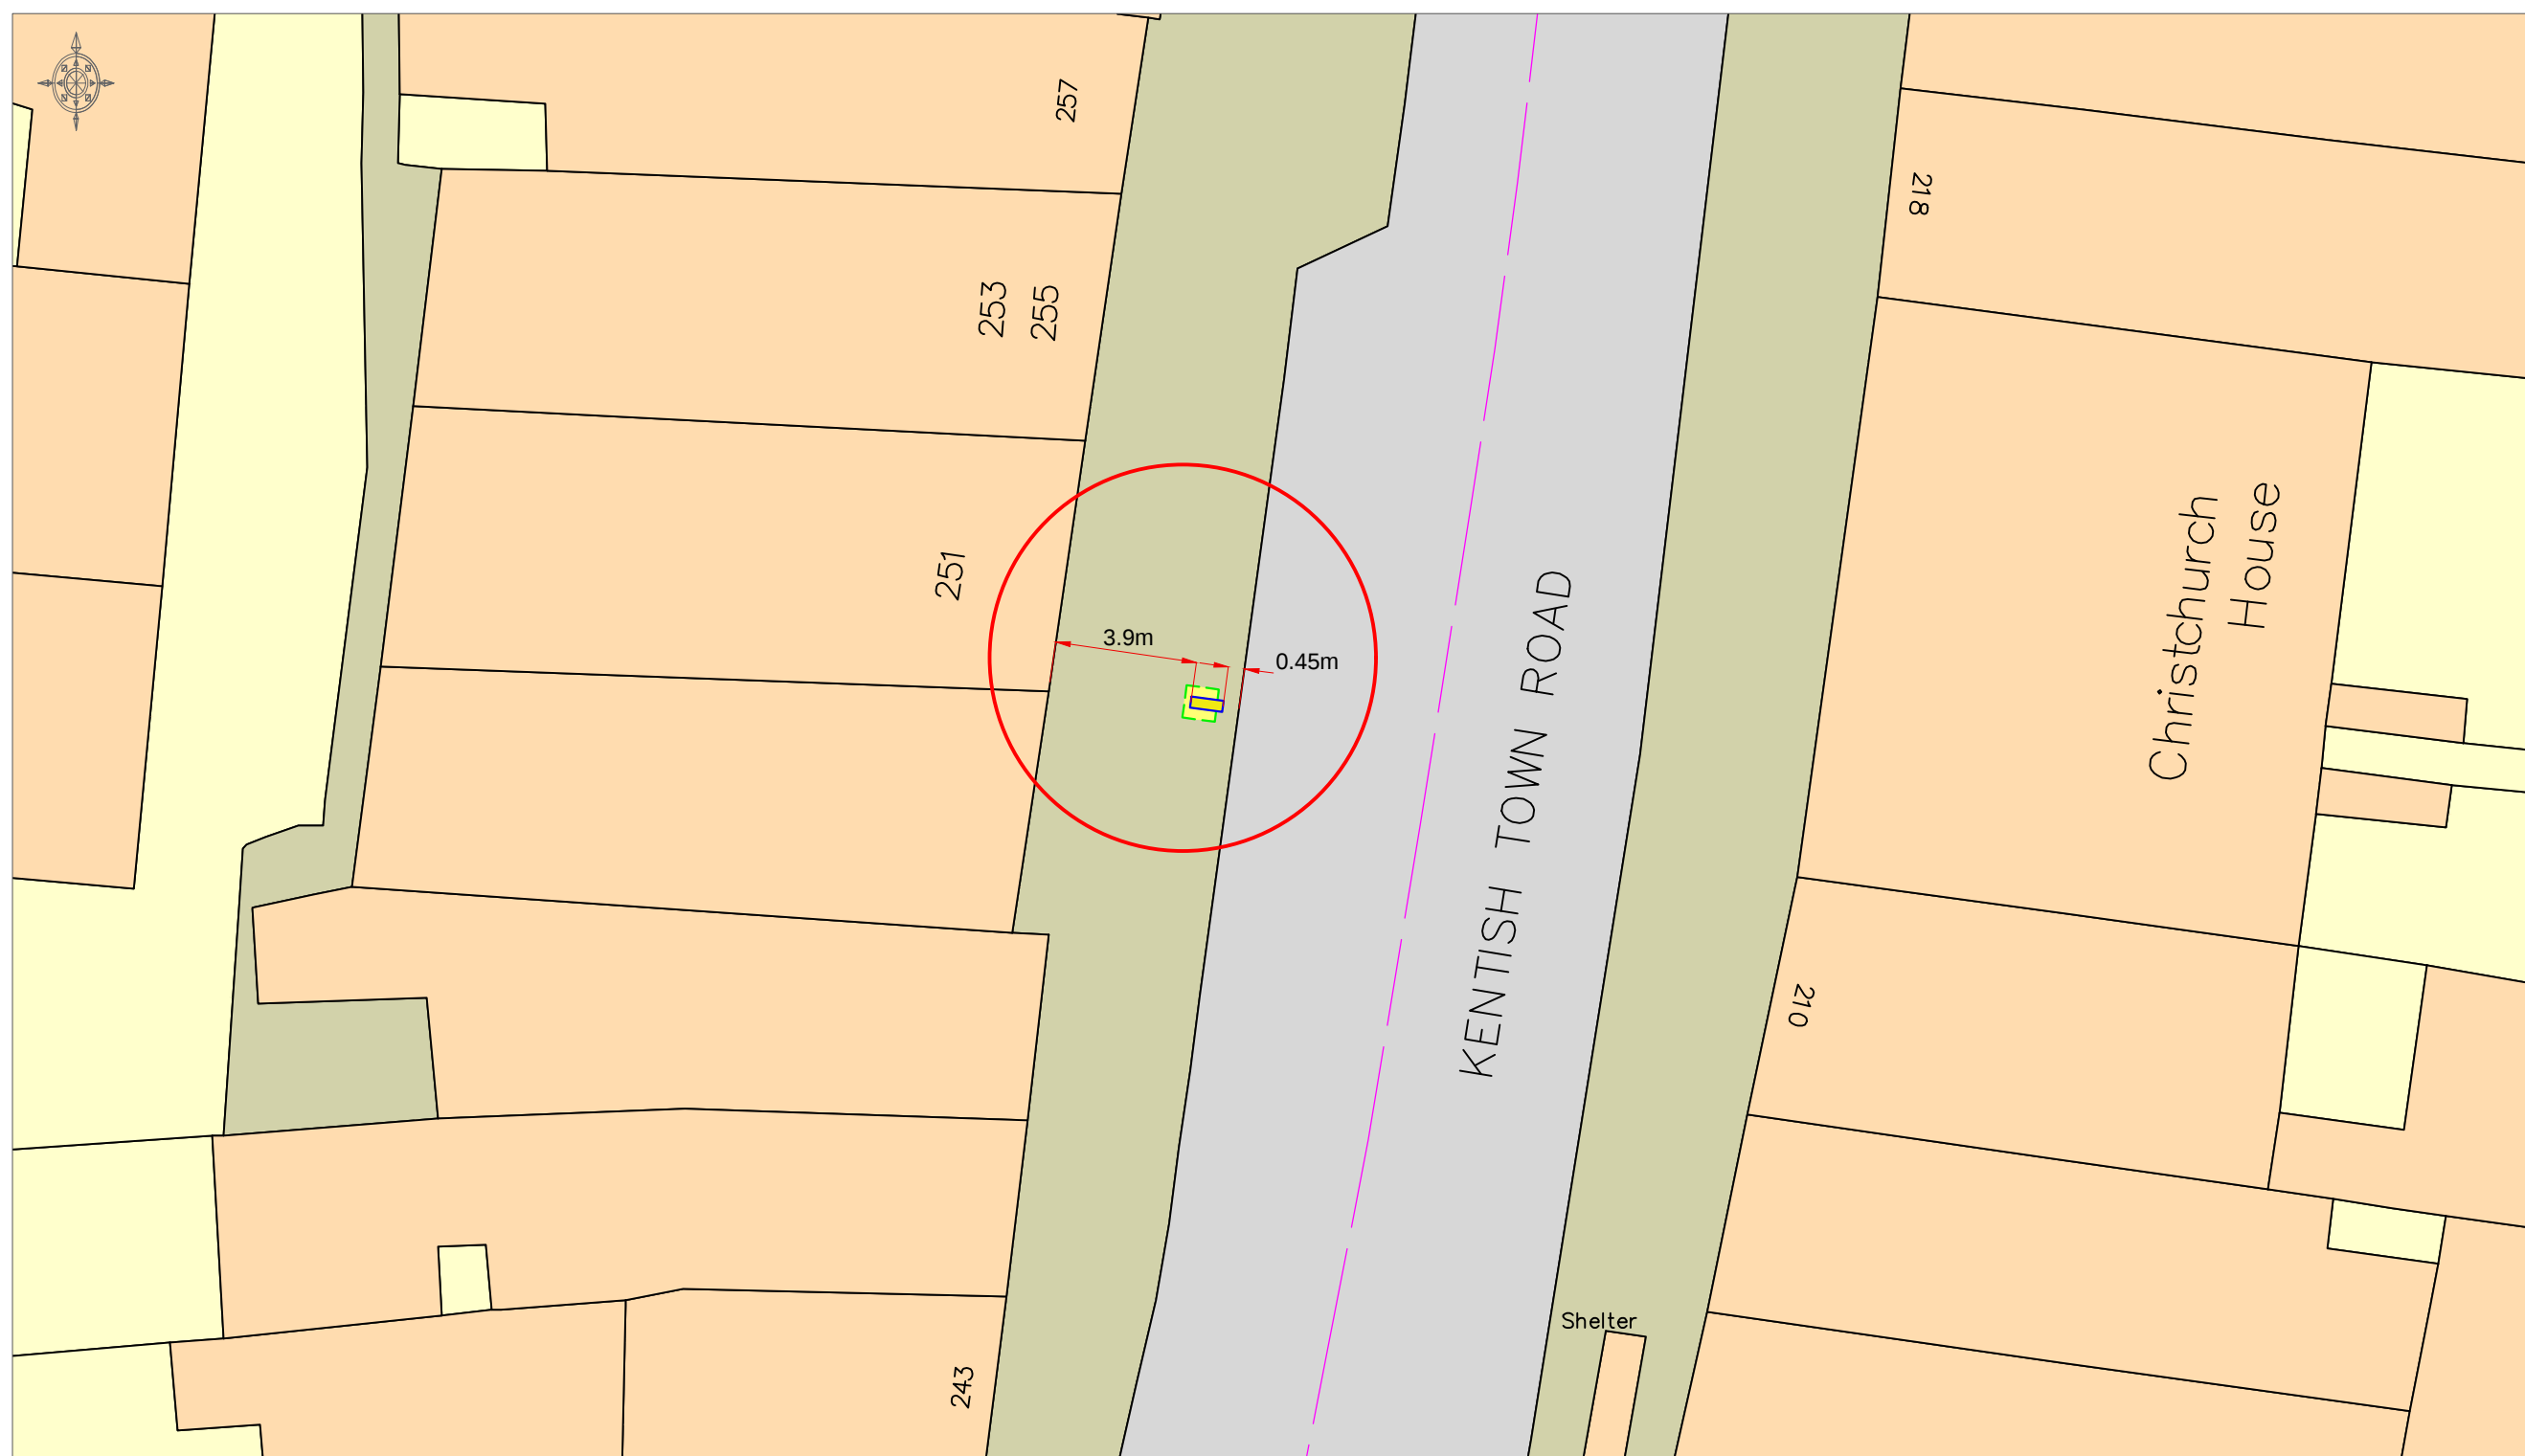

- Replacement of 1no. KX100+ Telephone Kiosk with 1no. Link UK Unit
- Link UK Unit
- Site Location

Description:	Replacement of 1no. KX100+ Telephone Kiosk with 1no. Link UK Unit	Dwg:	Existing & Proposed Site Plan	Dwg. No:	PY2804 - 001	Scale 1:200@A3 0m 4m 8m 12m 16m
Site:	Kentish Town Road (outside no.251, opposite post office) NW5 2JT	Date:	05 April 2017			