



DETAILS TO BE USED IN CONJUNCTION WITH MANUFACTURER'S DETAILS

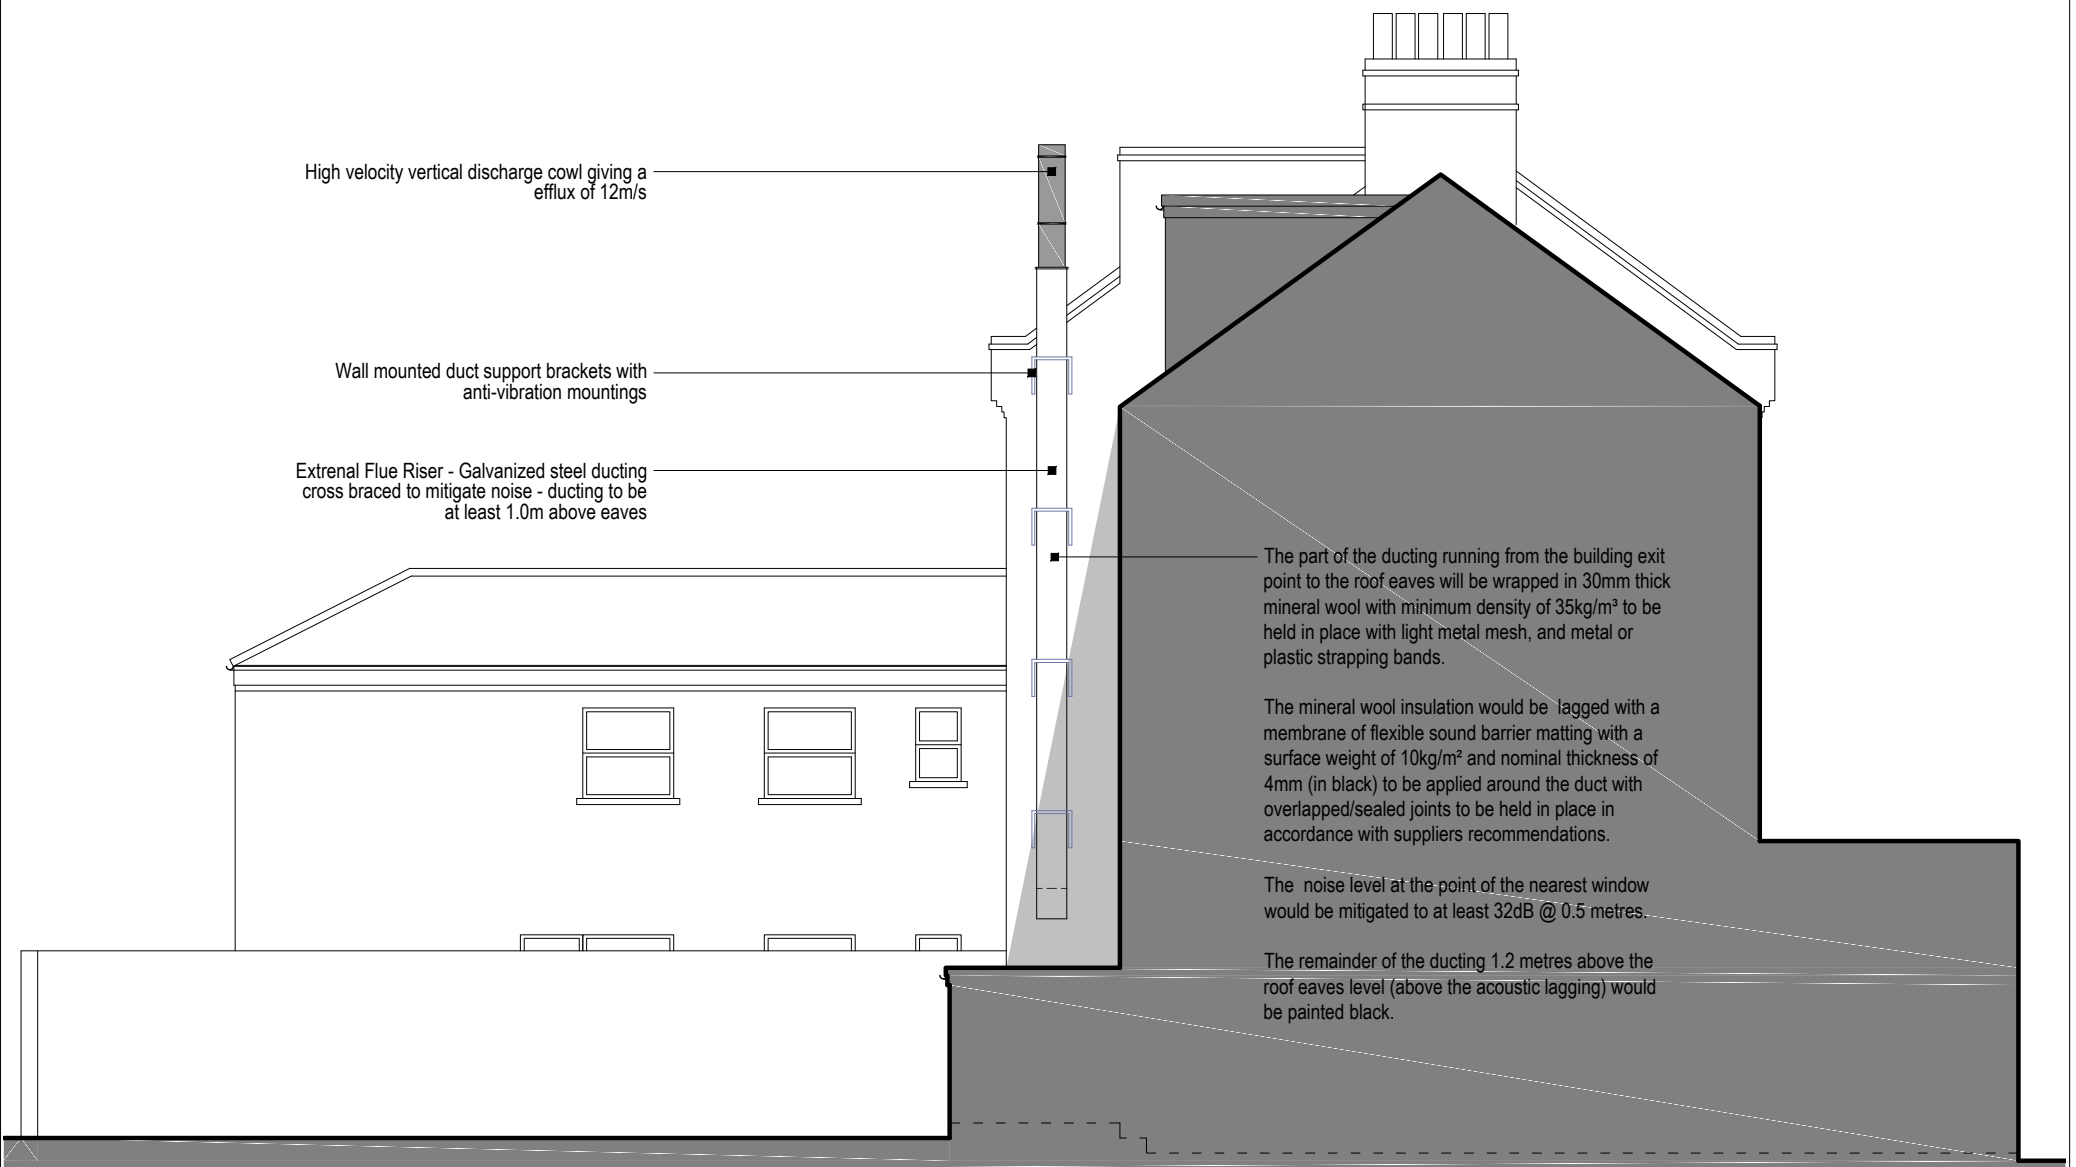


PROPOSED SIDE ELEVATION

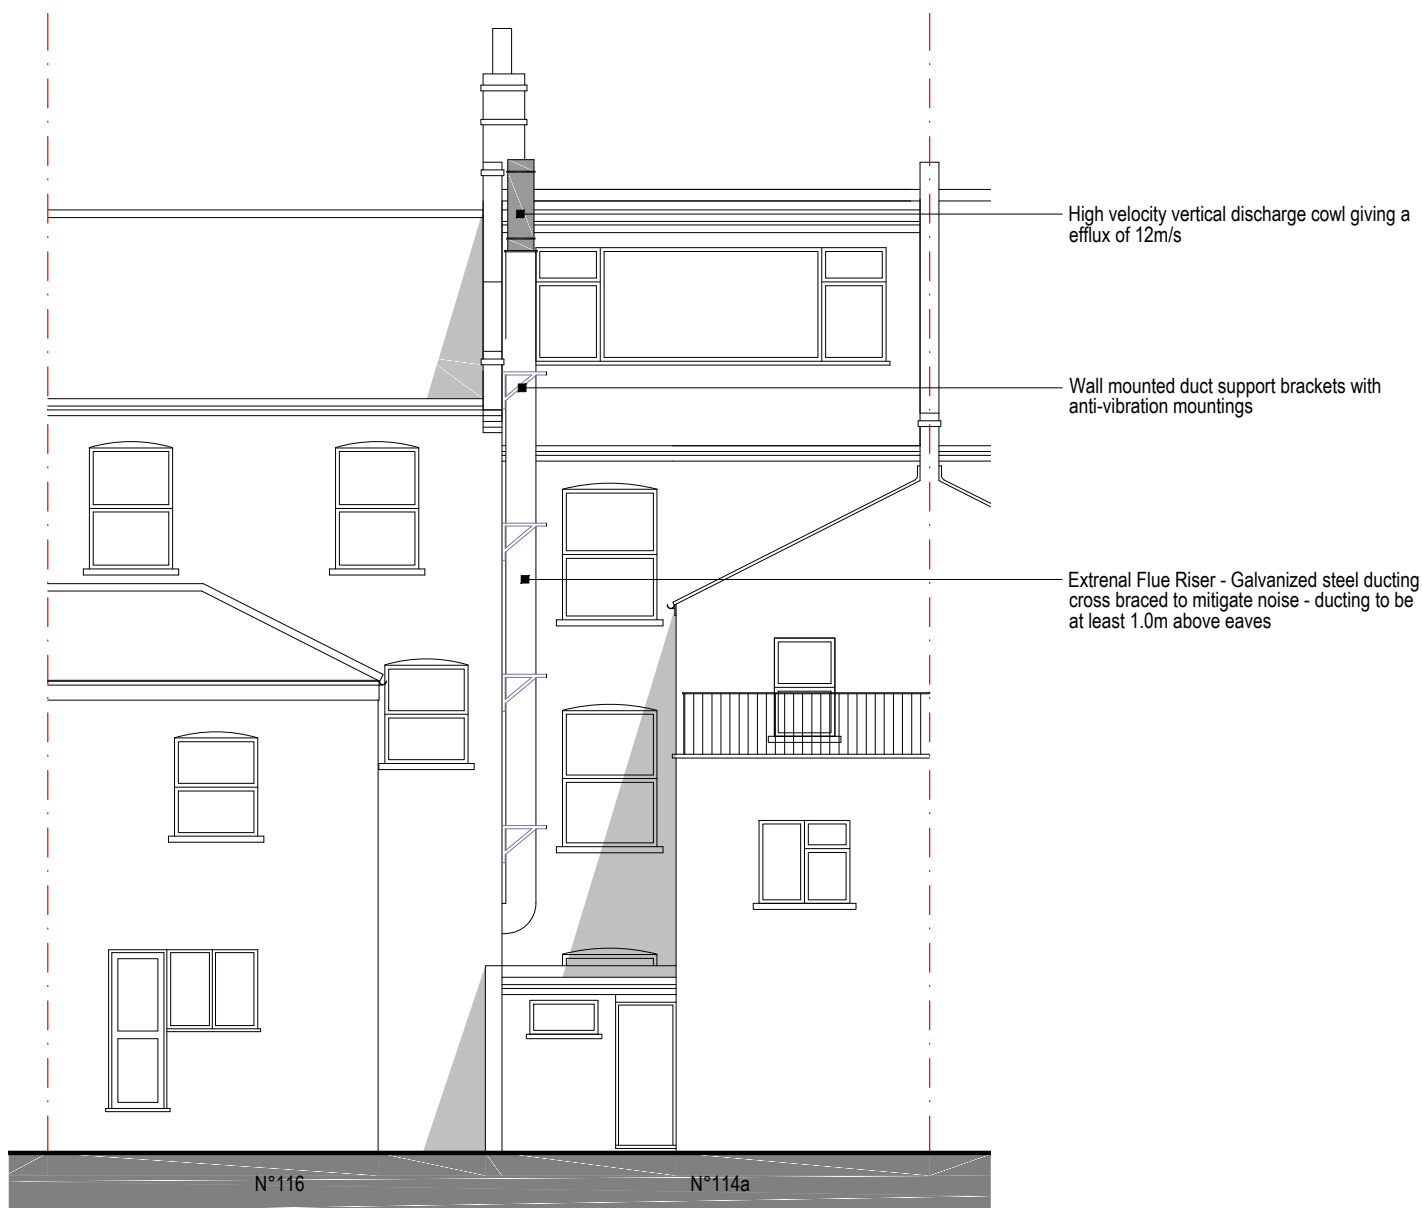

PROPOSED REAR ELEVATION

When printing off pdf drawings, it is the responsibility of the user to verify that the resulting prints are to scale on the appropriate sized sheet. Also the scale bar on the plan measure correctly

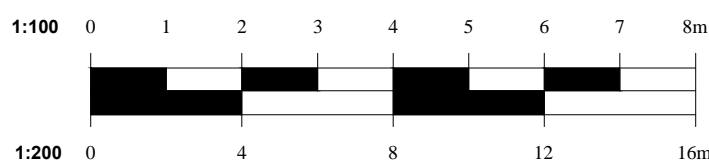

DIRECT PLANNING GROUP
Town Planners & Architectural Consultants
Est. 1988
01689 875 999

Client:

Bromley Park Garden Estates Ltd

Project:

**114A-116 Fortess Road
London
NW5 2HL**

Title:

CHANGE OF USE

Drawn: R. GÖKCE

Drawing No. DP/2973/FC/04

Scale : 1:100 @ A3

Date : March 2017