

BLACK PPC ALUMINIUM FRAMED GLAZED FRONTAGE(WINDOWS AND DOUBLE DOORS) TO EXISTING OFFICE RECEPTION

BLACK PPC ALUMINIUM PANEL WITH NUMERAL SIGNAGE ABOVE DOOR


BLACK PPC ALUMINIUM VENTILATED GRILLE IN GEOMETRIC PATTERN

15

01 PROPOSED SHOPFRONT ELEVATION

EXISTING DOOR ACCESS BOLLARD RELOCATED ADJACENT TO NEW DOOR

BLACK PPC ALUMINIUM STALLRISER IN GEOMETRIC PATTERN

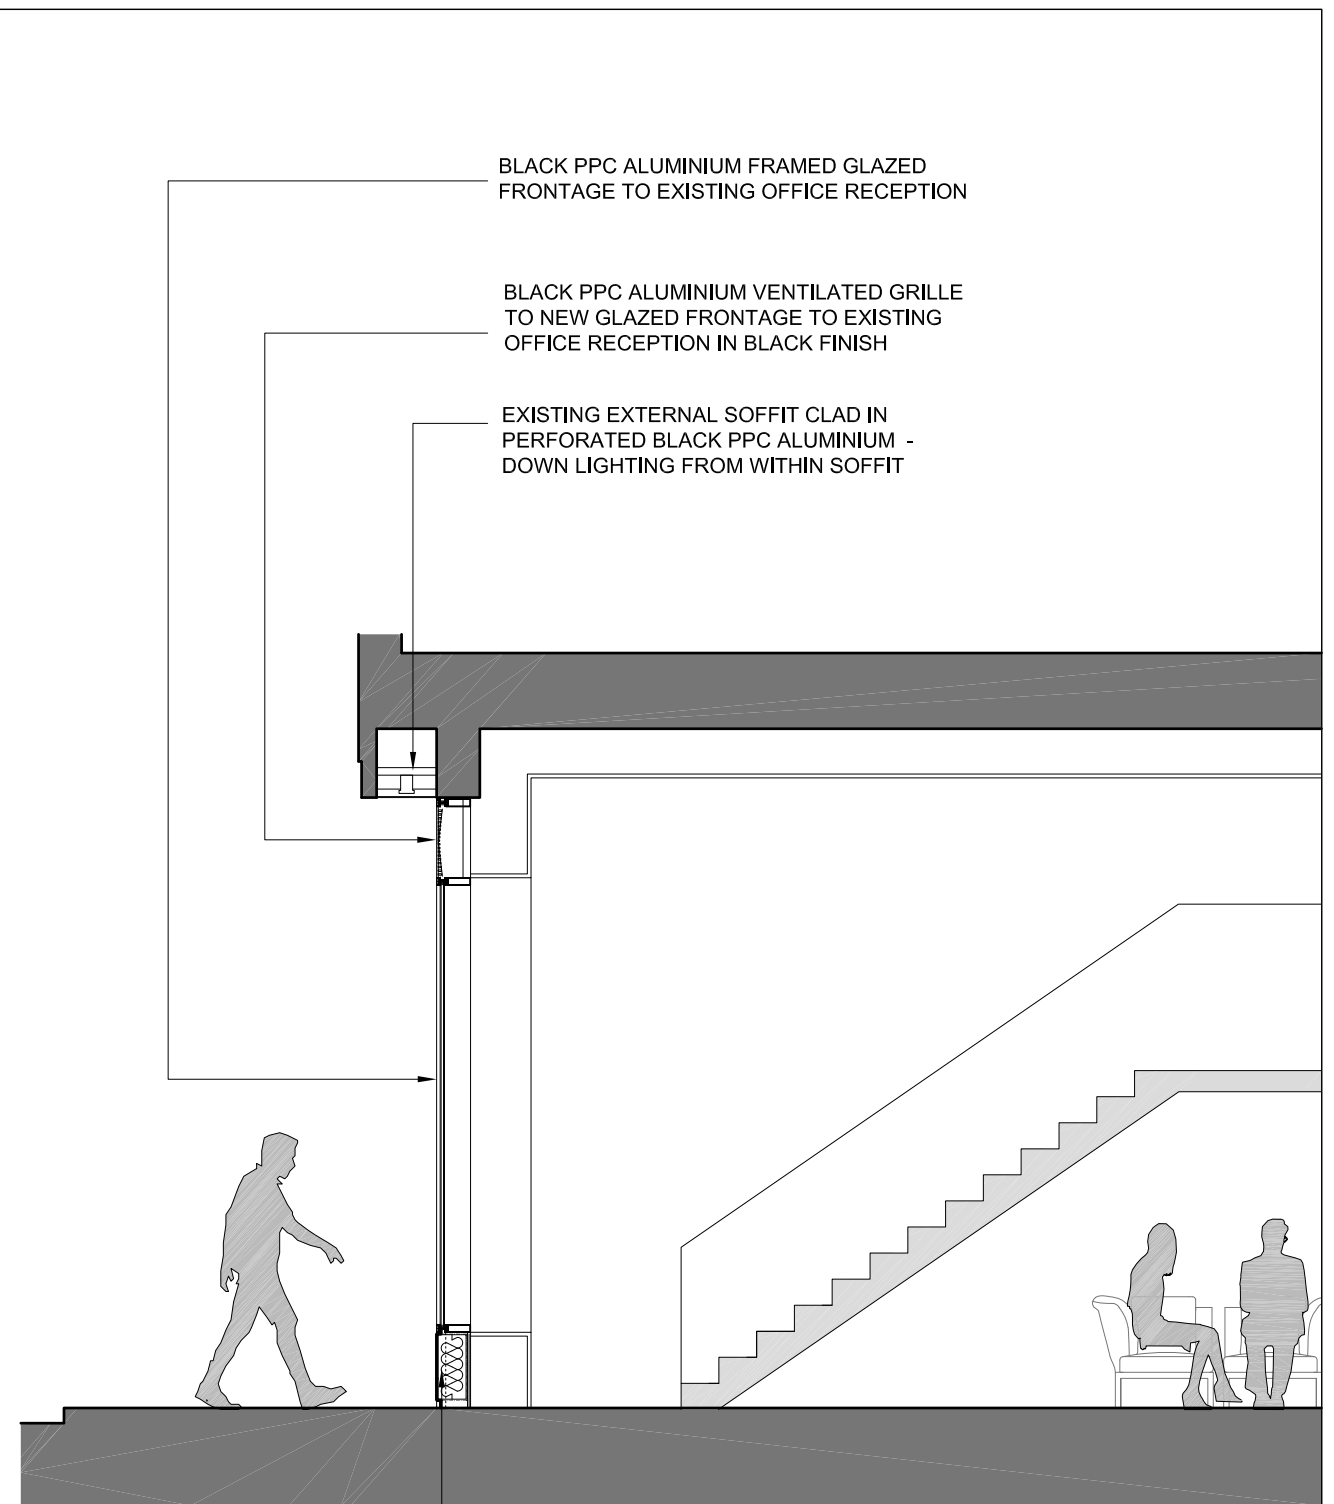

BLACK PPC ALUMINIUM FRAMED GLAZED FRONTAGE TO EXISTING OFFICE RECEPTION

BLACK PPC ALUMINIUM VENTILATED GRILLE TO NEW GLAZED FRONTAGE TO EXISTING OFFICE RECEPTION IN BLACK FINISH

EXISTING EXTERNAL SOFFIT CLAD IN PERFORATED BLACK PPC ALUMINIUM - DOWN LIGHTING FROM WITHIN SOFFIT

02 PROPOSED SHOPFRONT SECTION

BLACK PPC ALUMINIUM STALLRISER IN GEOMETRIC PATTERN



| DATE | REVISIONS |
|------------|--------------------------|
| 04.04.2017 | PL02 PLANNING REVISIONS |
| 31.03.2017 | PL01 PLANNING SUBMISSION |

Do not scale from this drawing
All dimensions to be confirmed on site
Information contained within this drawing is the sole copyright of EMRYS Architects Ltd and is not to be reproduced without permission
EMRYS Architects are to be notified immediately of any discrepancies

EMRYS
CAP House | 9-12 Long Lane | London | EC1A 9HA
mail@emrysarchitects.com
www.emrysarchitects.com T: 020 7726 5060

| | | | |
|---------|----------------------------------|--------|------------------------|
| JOB NO. | 1604 | CLIENT | GMS ESTATES |
| TITLE | 15 STUKELEY STREET LONDON WC2 | | |
| DWG | PROPOSED SHOPFRONT | | |
| DRAWN | CJ | DATE | 31.03.2017 |
| CHECKED | GE | STATUS | PLANNING |
| DWG NO. | 1604-0400-AP-002 | | SCALE 1/50 REV PL02 |