


Ground Floor Plan

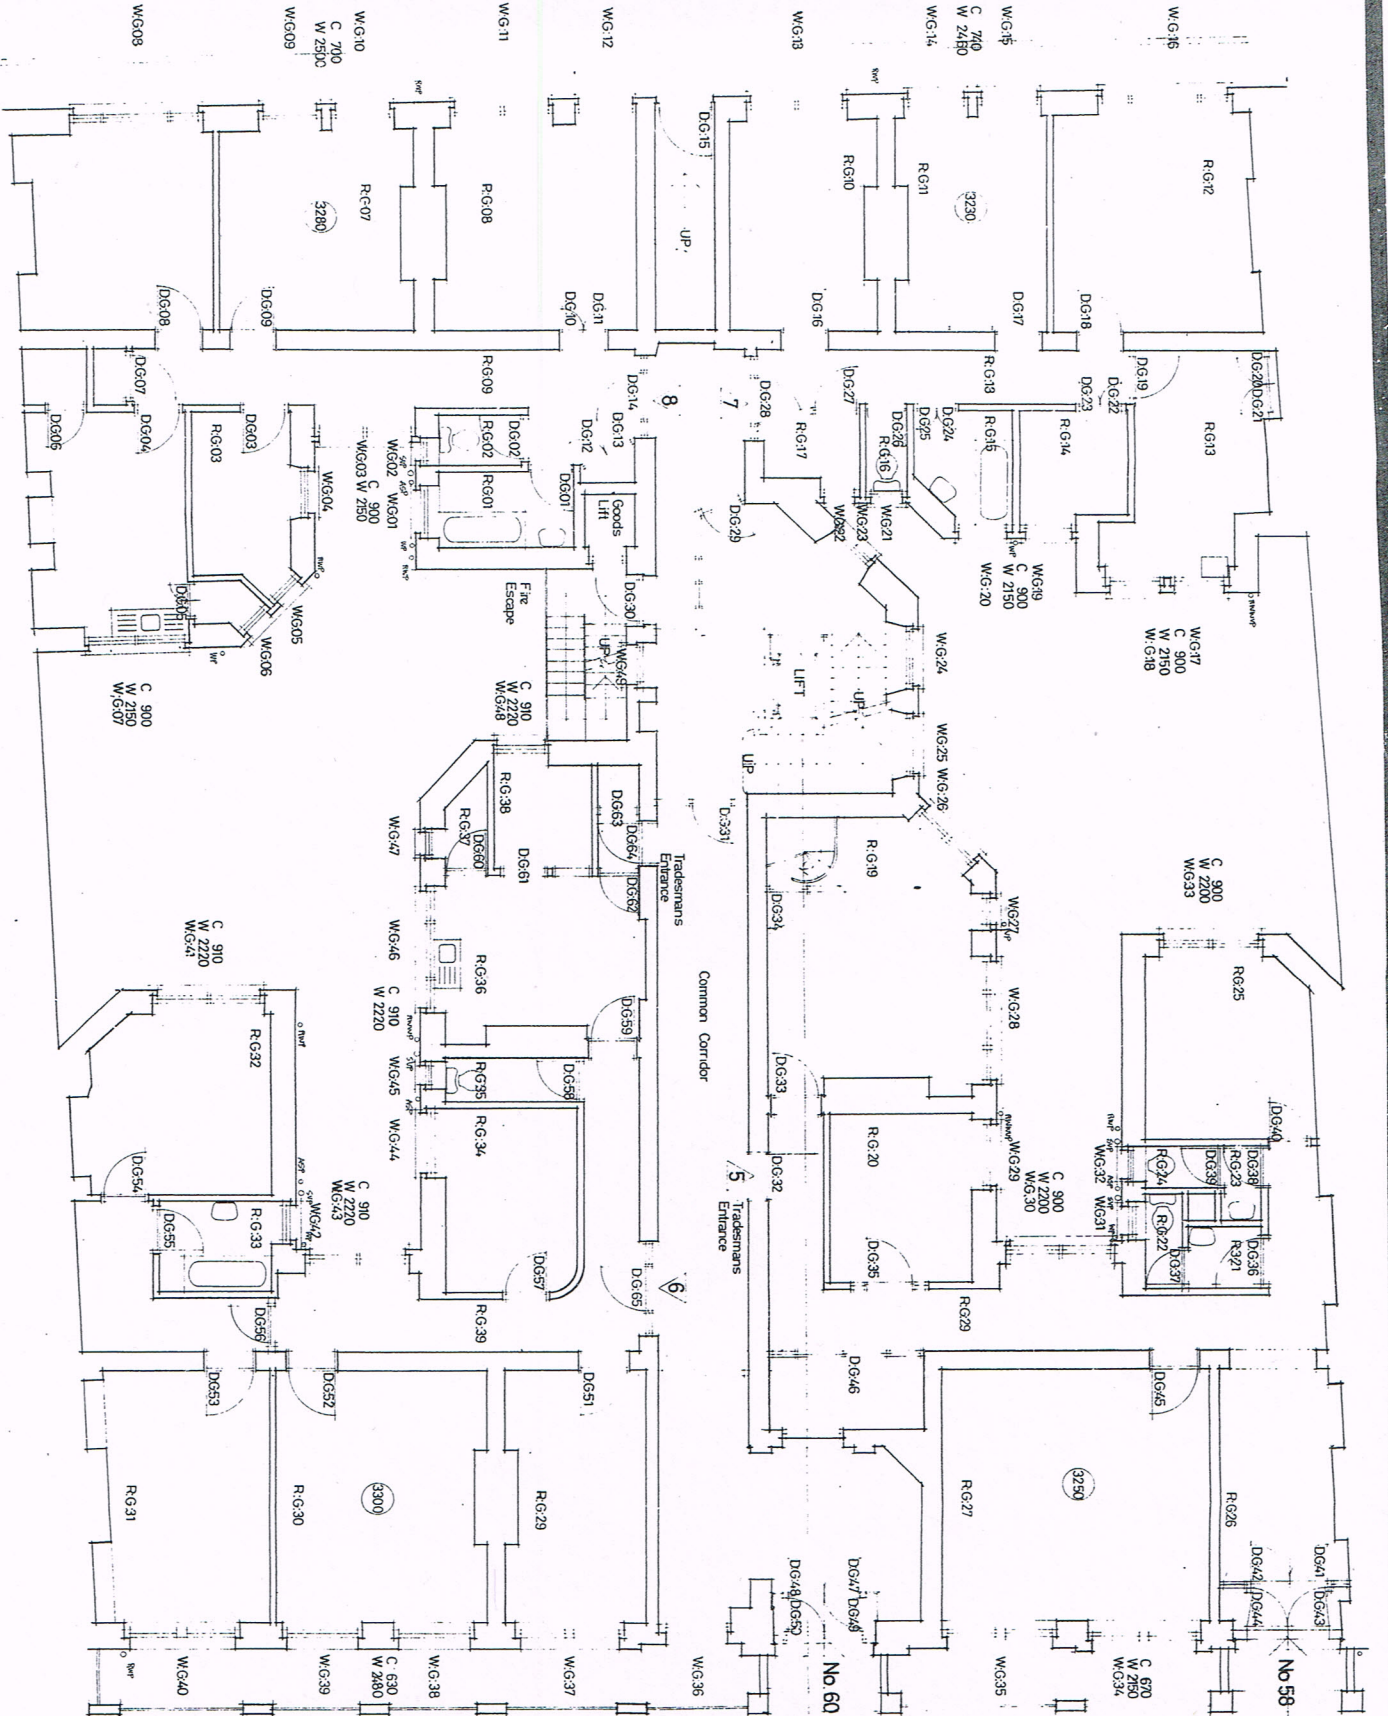

Amendments
A window, door, and room
references added. Nov 82

All dimensions in ft. Checked on 12/82
No reference added

Revision	
Client	GREAT RUSSELL MANSIONS
Project	99-60 Great Russell Street
Drawn by	W.C.1
Checked by	
Scale	1:50
Date	Nov 79
Drawn by	SG
Checked by	

BAILY AND GARNER
Chartered Building Surveyors
223-225, Lewisham High Street
SE 13
LONDON BOROUGH OF CANNON

Director of Architecture
The Surveyors
101 South Hill, High Wycombe
Buckinghamshire HP12 3RT

GROUND FLOOR PLAN
Nos 5, 6, 7, 8

Job No. LBC01004

