


These plans are project and site specific and shall only be used for their intended purpose. Plans shall not be reproduced or used in any way without the written consent of Brian O'Reilly Architects.  
All dimensions shown are indicative and must be double checked on site by the contractor. Any inconsistencies found must be reported to Brian O'Reilly Architects.  
DO NOT SCALE FROM THE DRAWINGS.

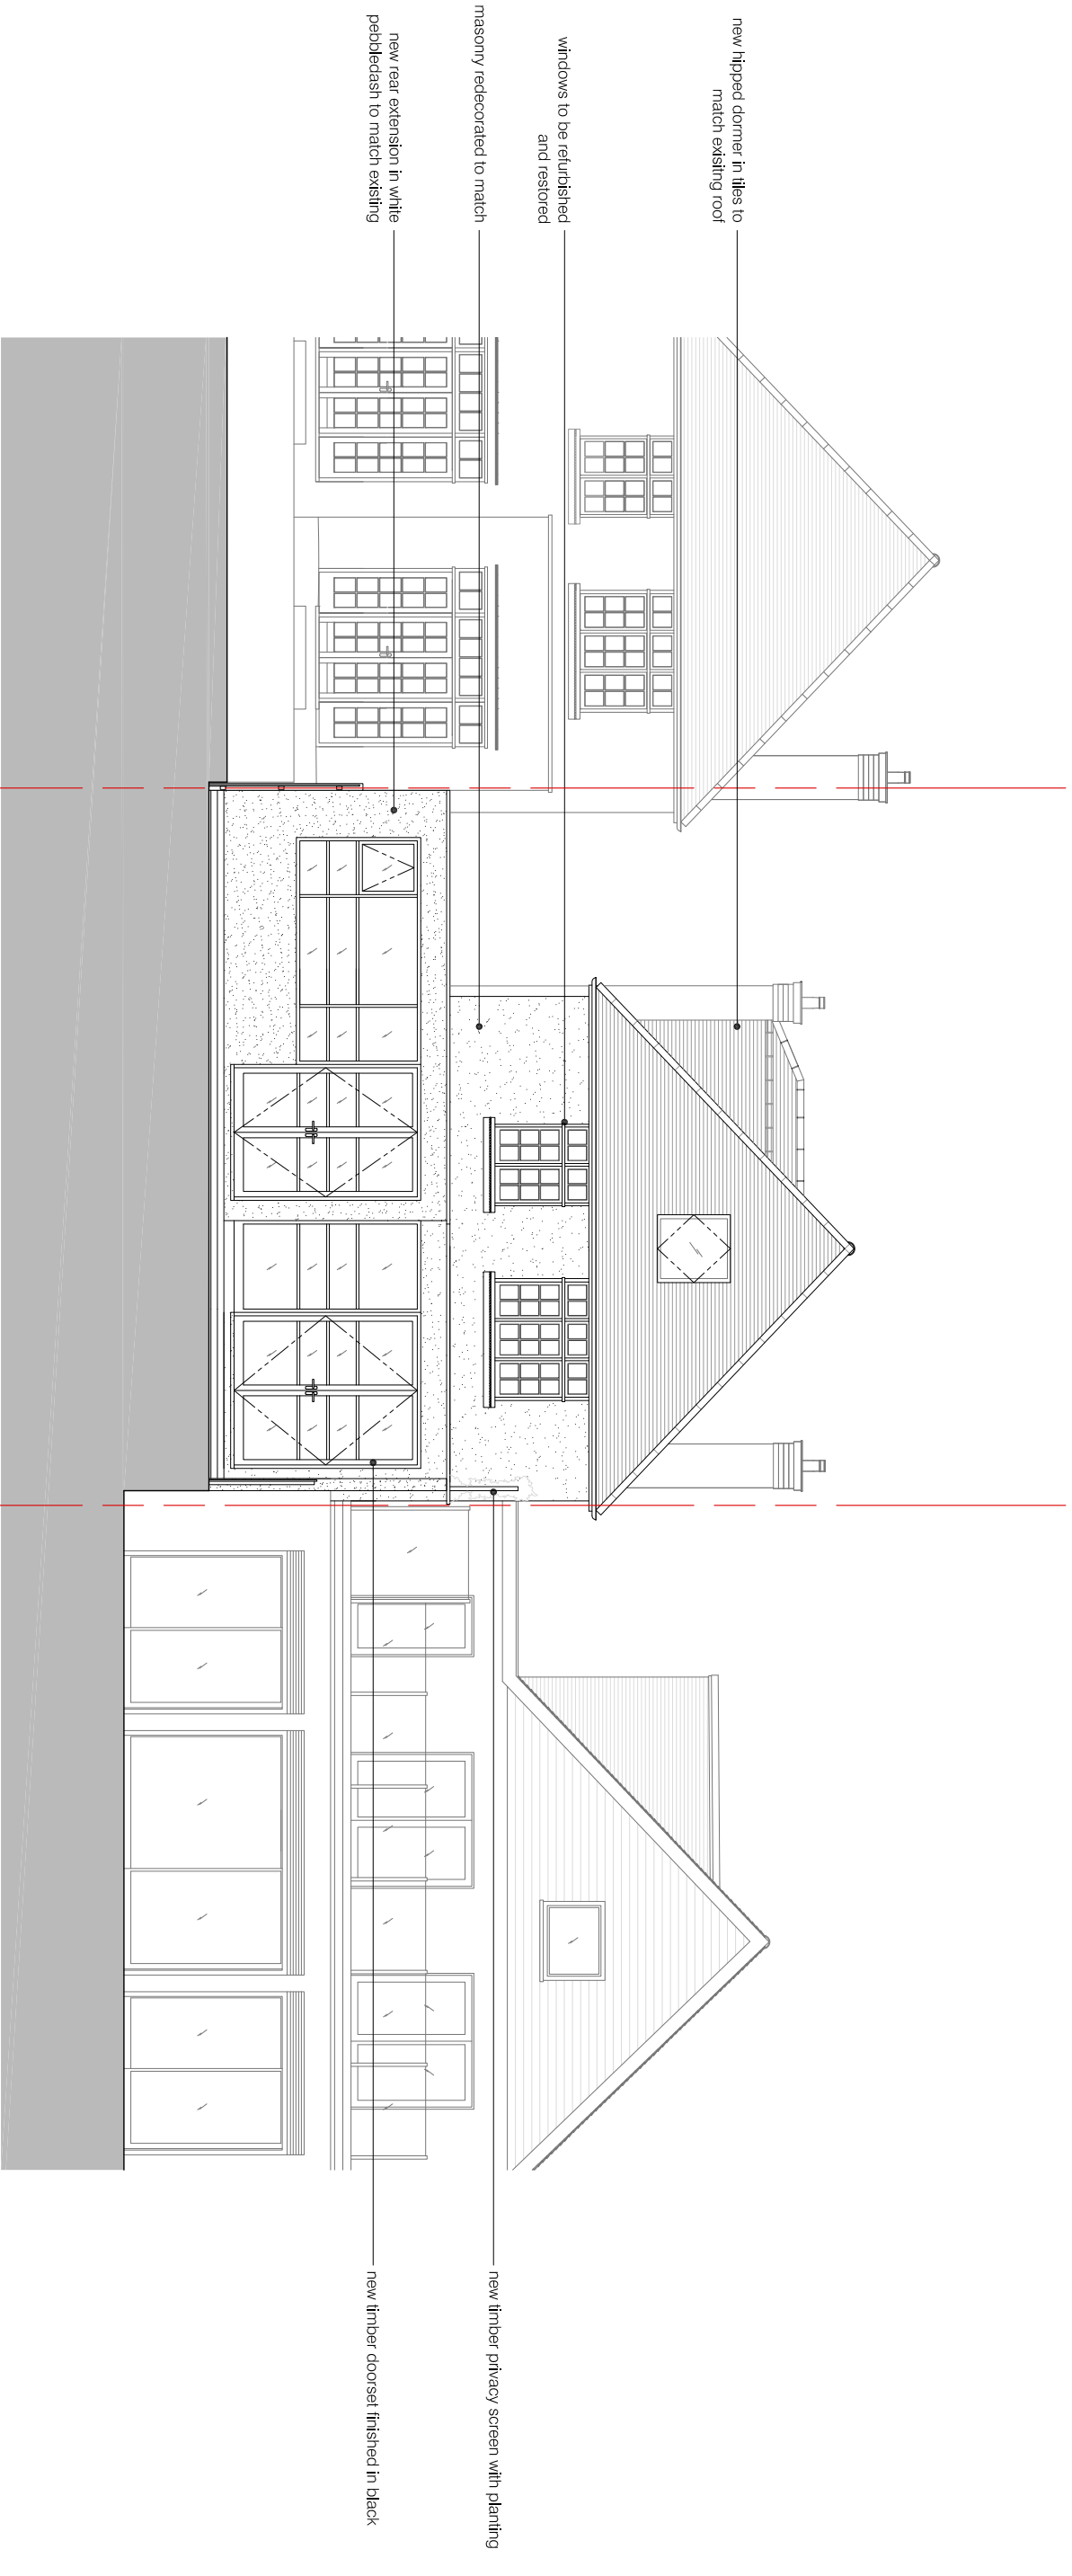

**01** PROPOSED REAR ELEVATION  
scale 1:100



project  
89 HILLWAY LONDON N6 6AB

**BRIAN O'REILLY ARCHITECTS**  
31 Oval Road, London, NW1 7EA +44 (0)20 7267 1184  
www.brianoreillyarchitects.com mail@brianoreillyarchitects.com

status / number  
PROPOSED / 430-202-P/C 1:100 @ A3

drawing  
PROPOSED REAR  
ELEVATION / REVISION C  
date  
06.04.2017