

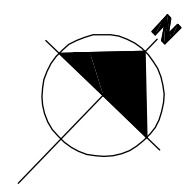
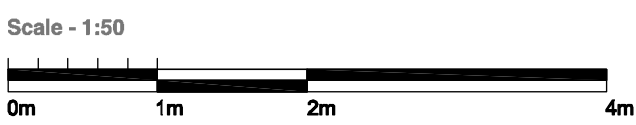


Key

-  - New wall
-  - Existing wall

Lower Ground Floor Plan as Proposed

 


issue	date	description	drawn	checked
-	26.11.16	FOR INFO	DM	DM

36 Wellsmoor Gardens
 Bromley
 BR7 2HT
 t 07714 133 479
 e dmitri@dmadesigns.co.uk
 w www.dmadesigns.co.uk

DMITRI MARTIN ASSOCIATES


client Mr Dominic Harlow
 project title Lower Ground Floor Alterations
 project address 6 Eton Villas
 London
 NW3 4SX
 drawing title Proposed
 Lower Ground Floor Plan

scale	paper size	job number	type	number	issue
1:50	A3	DMA_05	GA	330	-

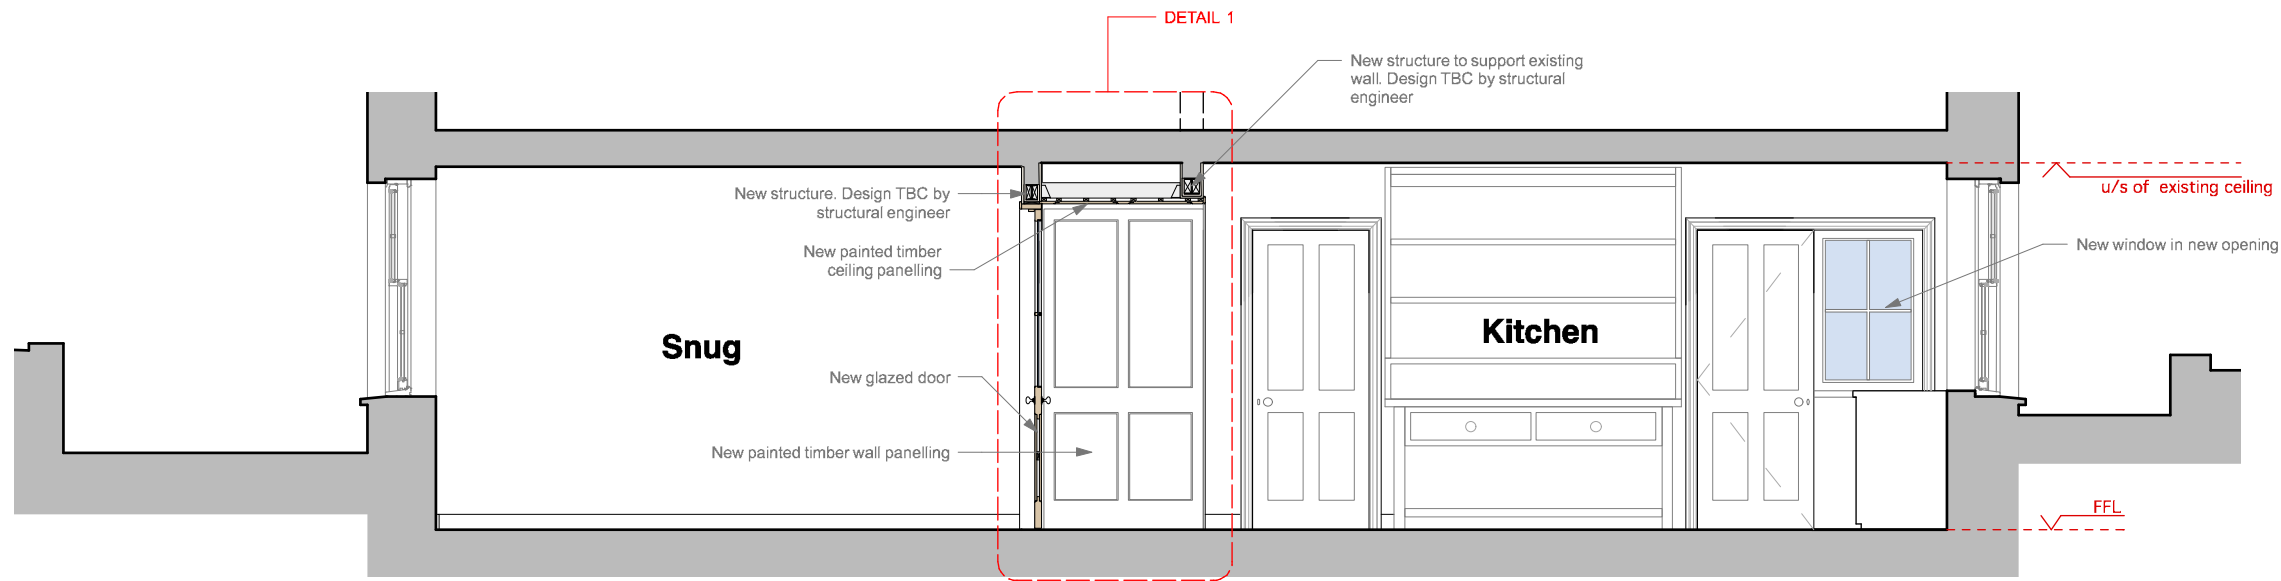

Section AA as Proposed


Scale - 1:50

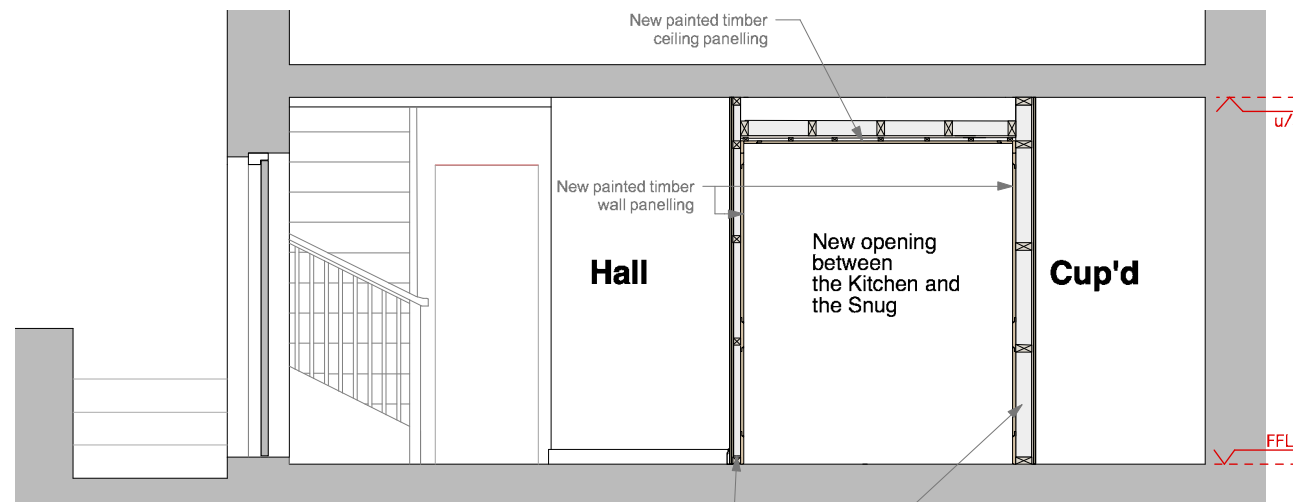

Section BB as Proposed


Scale - 1:50

New infill partitions formed out of SW studwork frame clad in plasterboard and skimmed

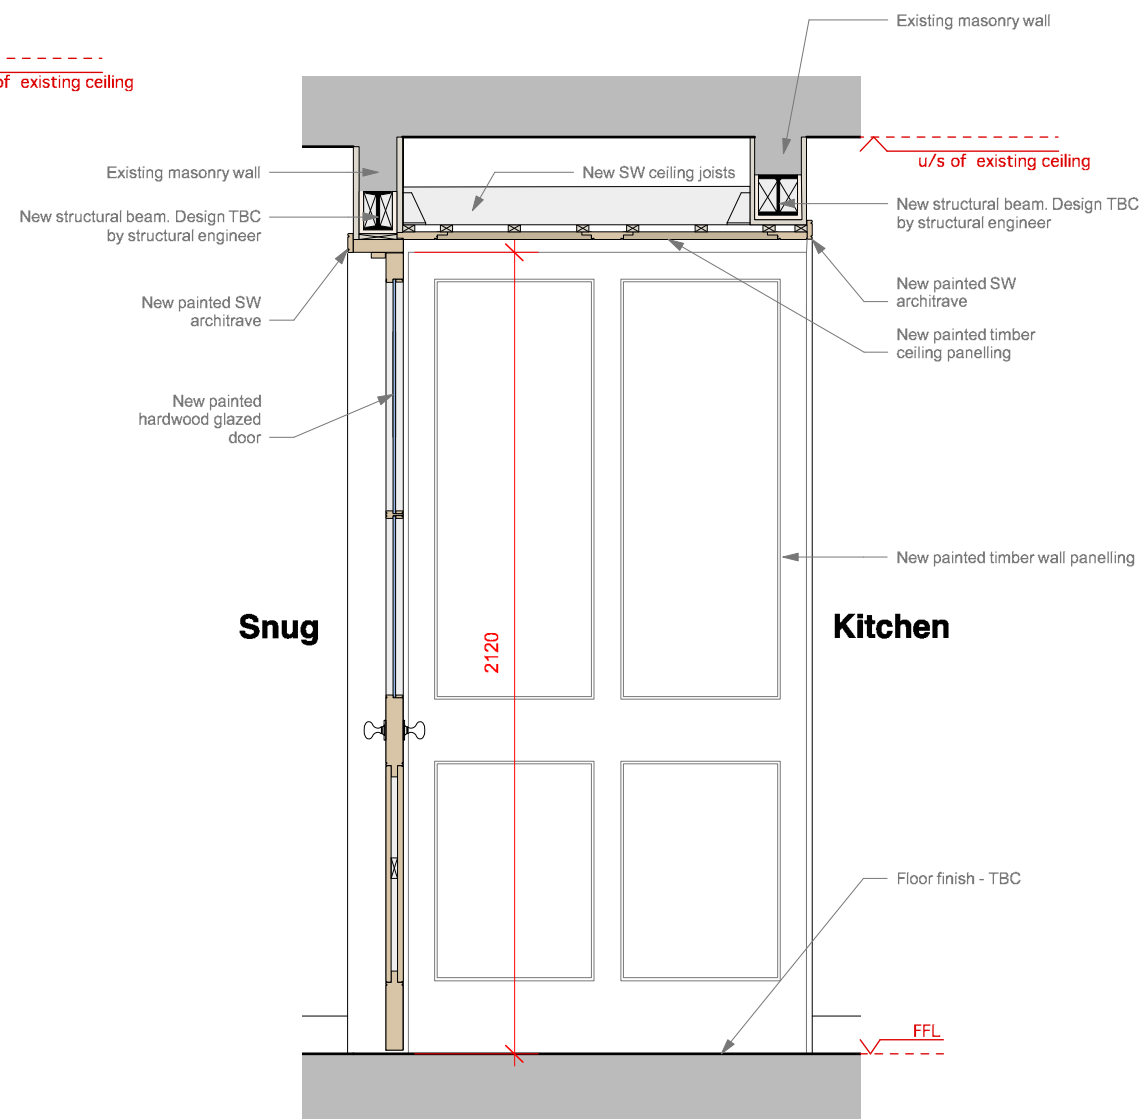

Section Detail 1 as Proposed

Scale - 1:20

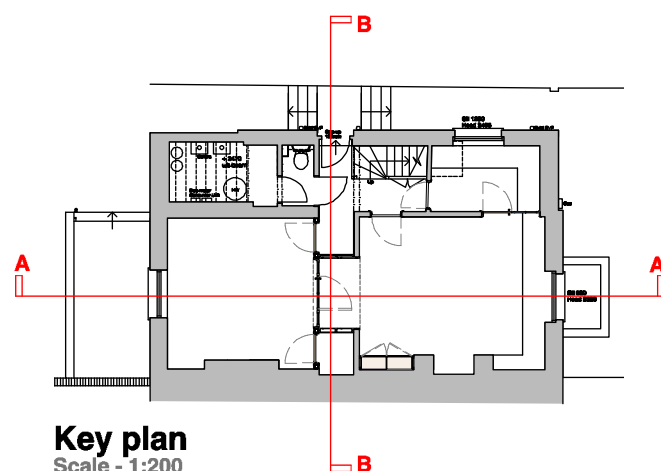

Key plan
Scale - 1:200


issue	date	description	DM	DM
-	26.11.16	FOR INFO	DM	DM

36 Wellsmoor Gardens
 Bromley
 BR1 2HT
 t 07714 133 479
 e dmitri@dmadesigns.co.uk
 www.dmadesigns.co.uk

DMITRI MARTIN ASSOCIATES


client Mr Dominic Harlow
 project title Lower Ground Floor Alterations
 project address 6 Eton Villas
 London
 NW3 4SX
 drawing title Proposed
 Sections AA and BB

scale	paper size	job number	type	number	issue
1:50/1:20	A3	DMA_05	GA	331	-

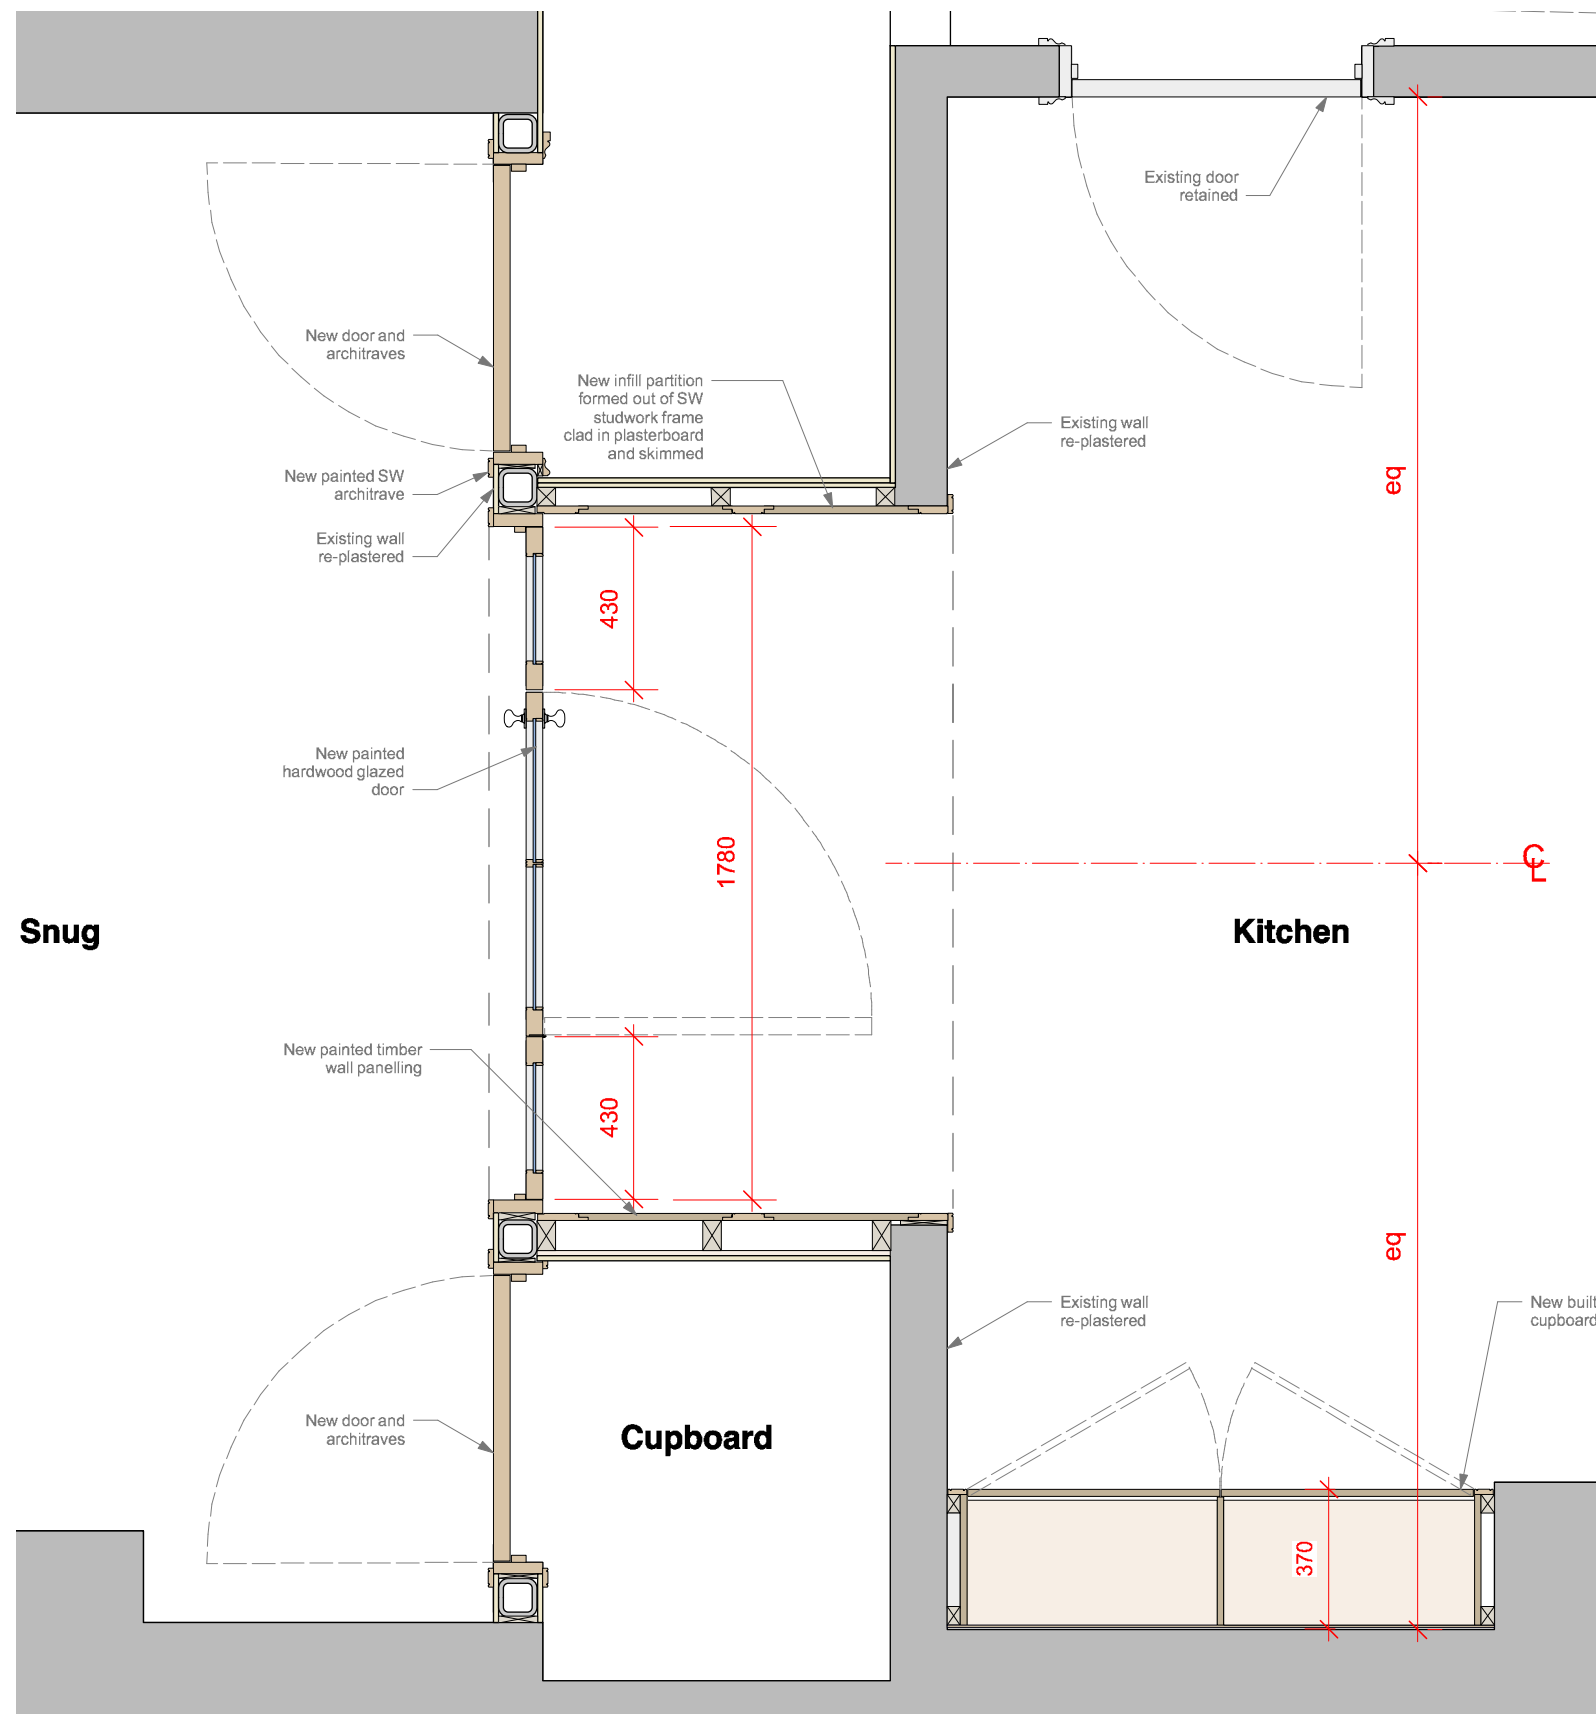

Lower Ground Floor Plan Detail 1 as Proposed

Scale - 1:20

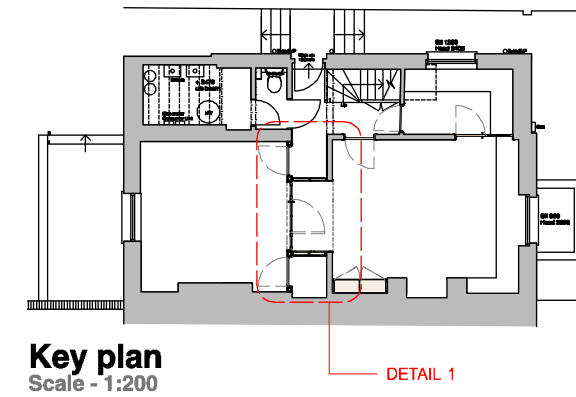

Key plan
 Scale - 1:200

DETAIL 1



issue	date	description	drawn	checked
-	26.11.16	FOR INFO	DM	DM

36 Wellsmoor Gardens
 Bromley
 BR1 2HT
 t 07714 133 479
 e dmitri@dmadesigns.co.uk
 www.dmadesigns.co.uk

DMITRI MARTIN ASSOCIATES

client Mr Dominic Harlow
 project title Lower Ground Floor Alterations
 project address 6 Eton Villas
 London
 NW3 4SX
 drawing title Proposed
 Lower Ground Floor Plan detail

scale	paper size	job number	type	number	issue
1:20	A3	DMA_05	DD	332	-

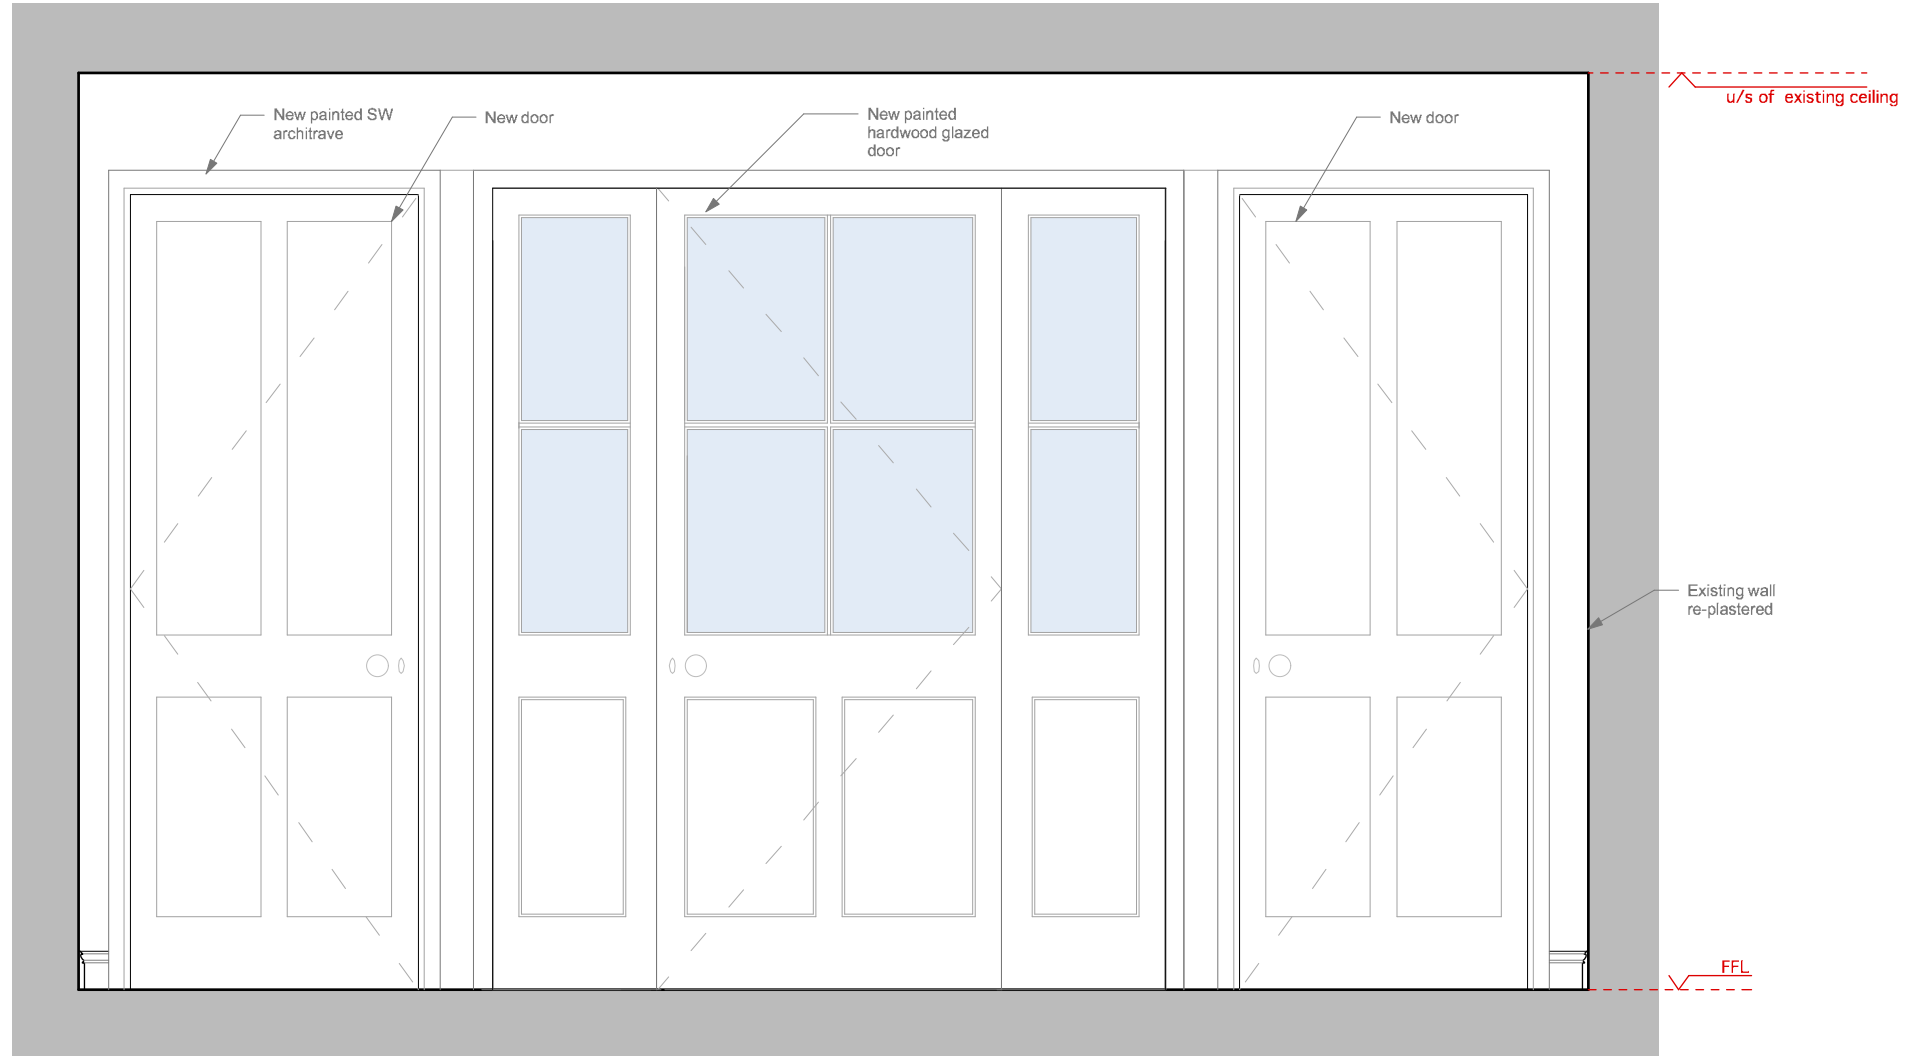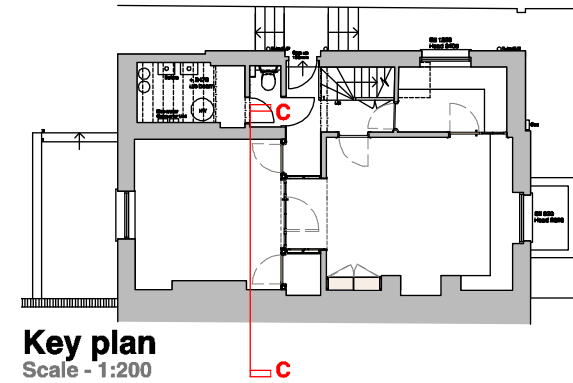

Section CC as Proposed

Scale - 1:20



issue	date	description	drawn	checked
-	26.11.16	FOR INFO	DM	DM

36 Wellsmoor Gardens
 Bromley
 BR7 2HT
 t: 07714 133 479
 e: dmitri@dmadesigns.co.uk
 w: www.dmadesigns.co.uk

DMITRI MARTIN ASSOCIATES

client: Mr Dominic Harlow
 project title: Lower Ground Floor Alterations
 project address: 6 Eton Villas
 London
 NW3 4SX
 drawing title: Proposed
 Internal Elevation 1

scale	paper size	job number	type	number	issue
1:20	A3	DMA_05	DD	333	-

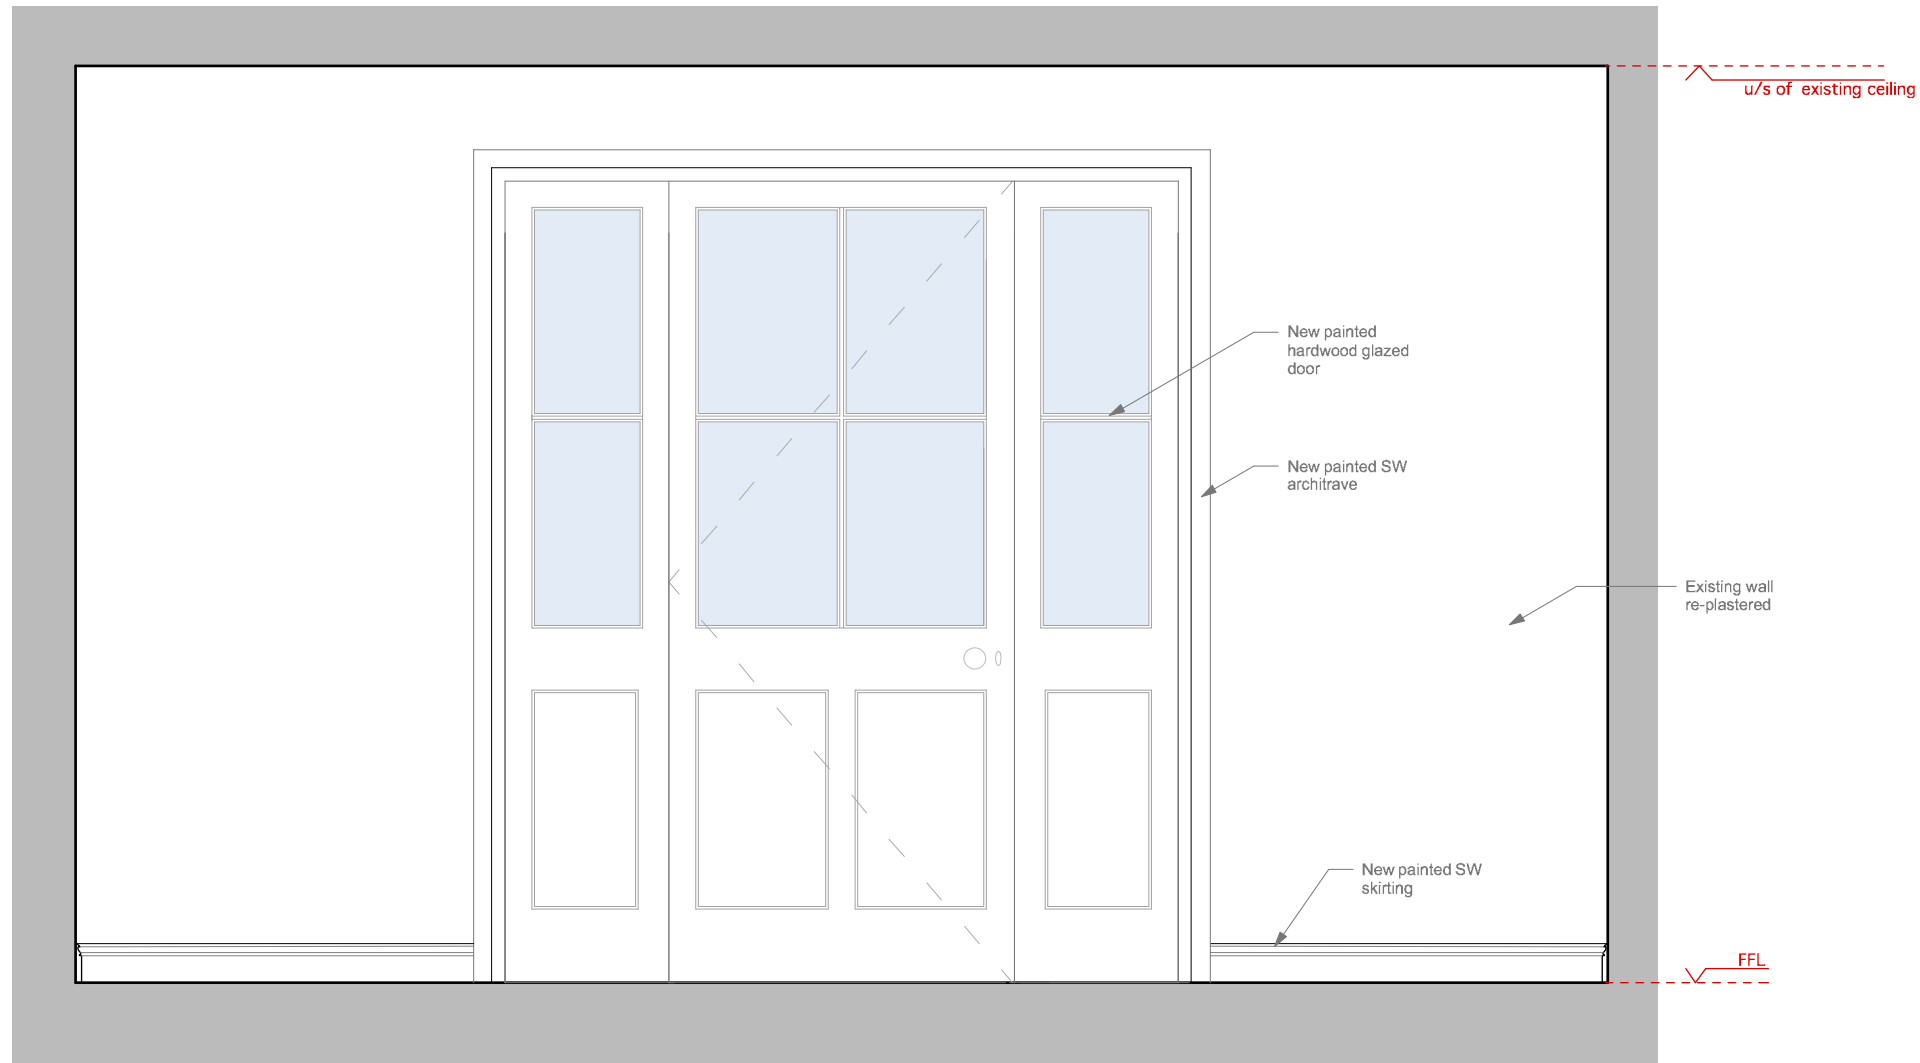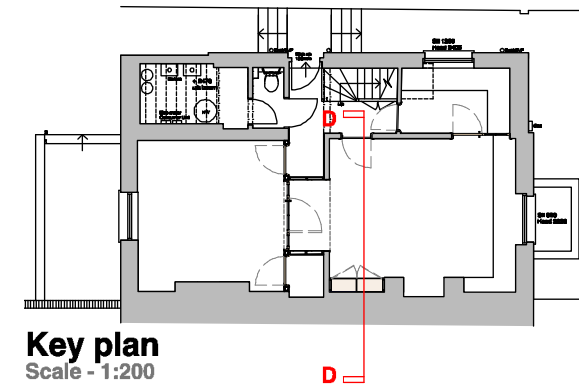

Section DD as Proposed

Scale - 1:20

issue	date	description	drawn	checked
-	26.11.16	FOR INFO	DM	DM


36 Wellsmoor Gardens
 Bromley
 BR1 2HT
 t 07714 133 479
 e dmitri@dmadesigns.co.uk
 w www.dmadesigns.co.uk

DMITRI MARTIN ASSOCIATES


client Mr Dominic Harlow
 project title Lower Ground Floor Alterations
 project address 6 Eton Villas
 London
 NW3 4SX
 drawing title Proposed
 Internal Elevation 2

scale	paper size	job number	type	number	issue
1:20	A3	DMA_05	DD	334	-

DO NOT SCALE: ALL DIMENSIONS TO BE CHECKED ON SITE
 ARCHITECT TO BE NOTIFIED OF ANY DISCREPANCIES
 COPYRIGHT: DMA

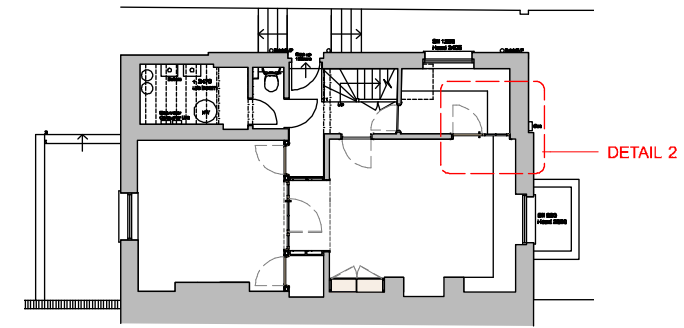

Key plan
 Scale - 1:200

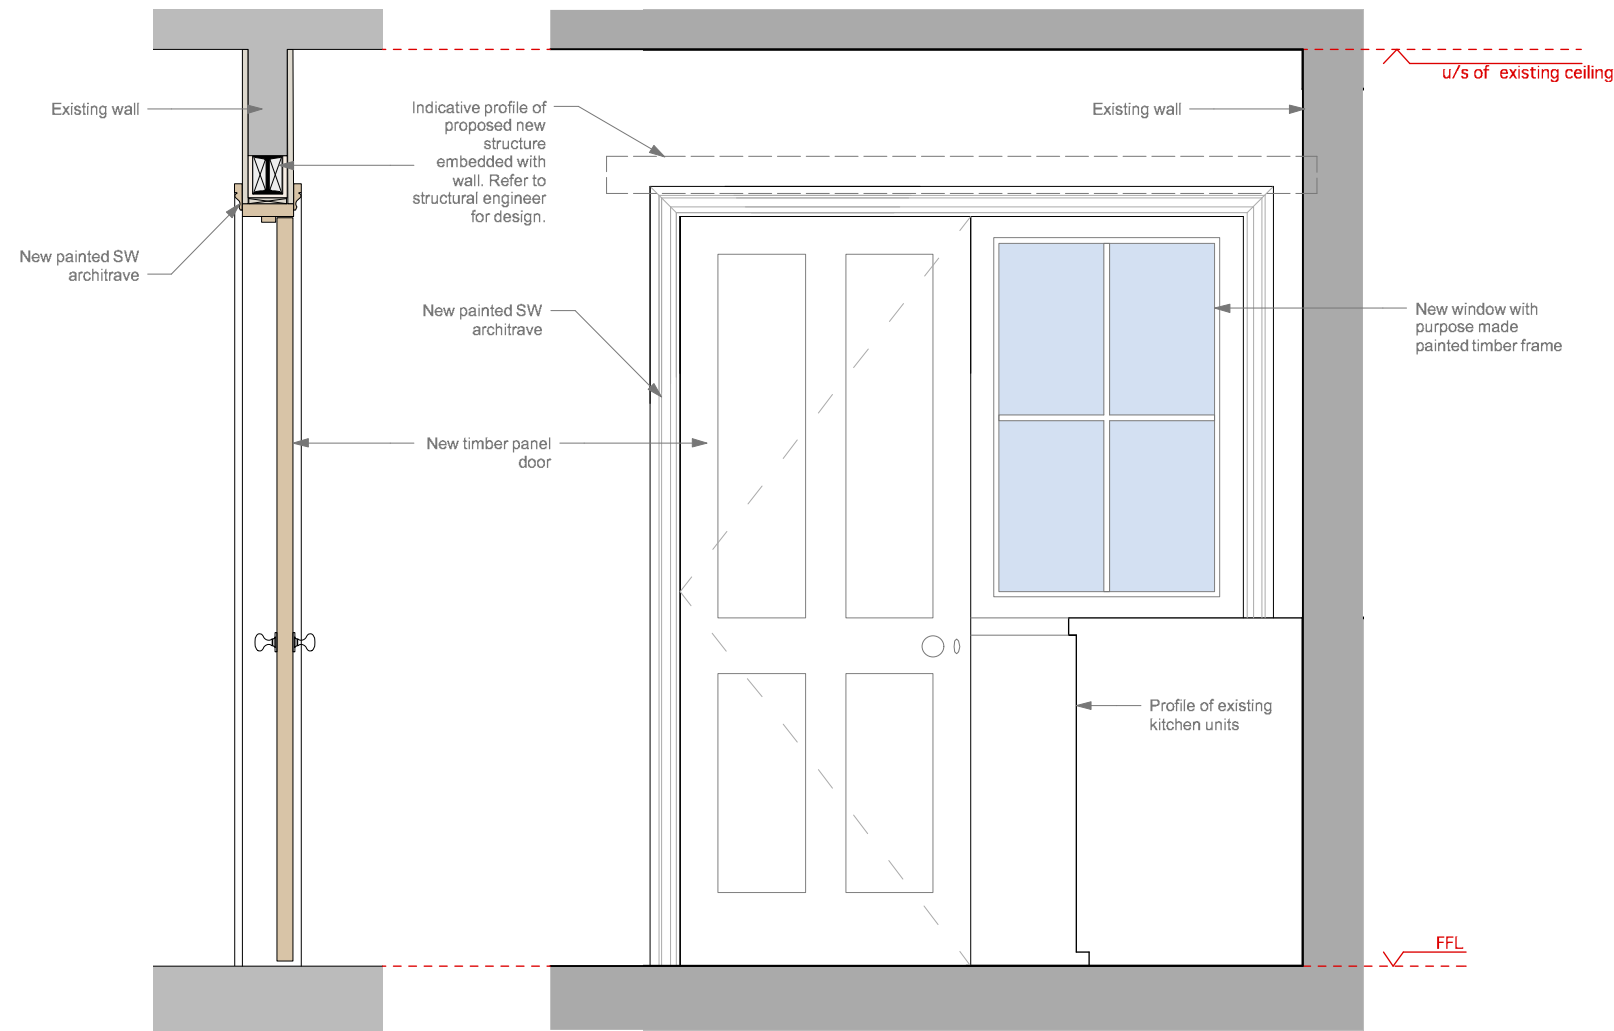


Section EE as Proposed

Scale - 1:20

Section EE as Proposed

Scale - 1:20

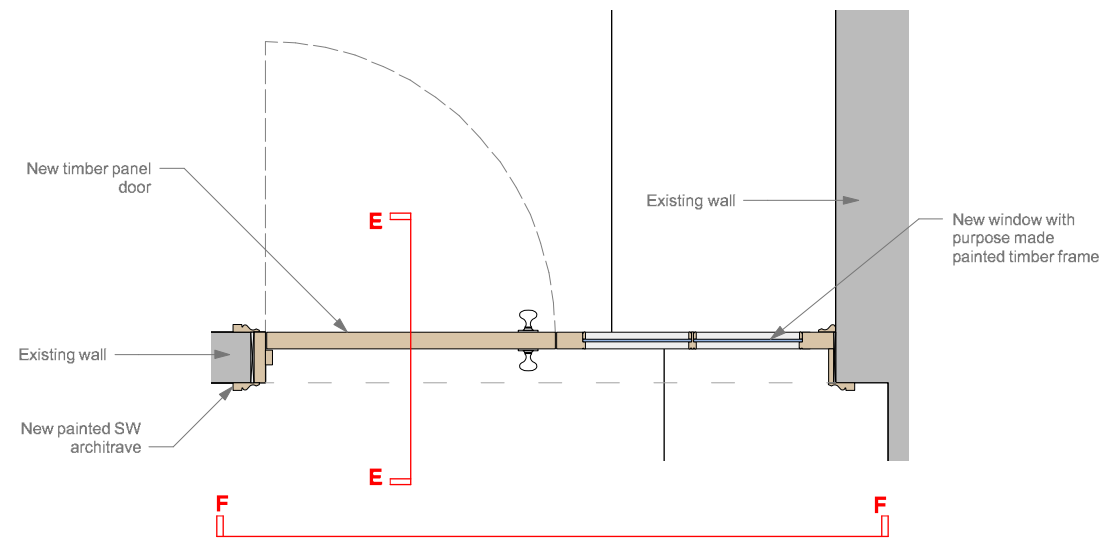

Lower Ground Floor Plan Detail 2 as Proposed

Scale - 1:20

issue	date	description	drawn	checked
-	26.11.16	FOR INFO	DM	DM

36 Wellsmoor Gardens
 Bromley
 BR1 2HT
 t 07714 133 479
 e dmitri@dmadesigns.co.uk
 w www.dmadesigns.co.uk

DMITRI MARTIN ASSOCIATES

client Mr Dominic Harlow
 project title Lower Ground Floor Alterations
 project address 6 Eton Villas
 London
 NW3 4SX
 drawing title Proposed
 New Window and Door

scale	paper size	job number	type	number	issue
1:20	A3	DMA_05	DD	335	-