



- General notes
1. Dimensioned drawings only. Do not scale off drawings
 2. All dimensions and levels to be checked on site prior to commencement of any works, and or preparation of any shop drawings.
 3. Any discrepancies in coordinates, levels or dimensions must be reported immediately.
 4. All temporary works to be the responsibility of the contractor.
 5. This drawing is to be read in conjunction with all relevant Architect's drawings specifications and other consultant's information.
 6. Wickham Design Practice retains the copyright to this drawing which may not be reproduced or copied without prior written consent

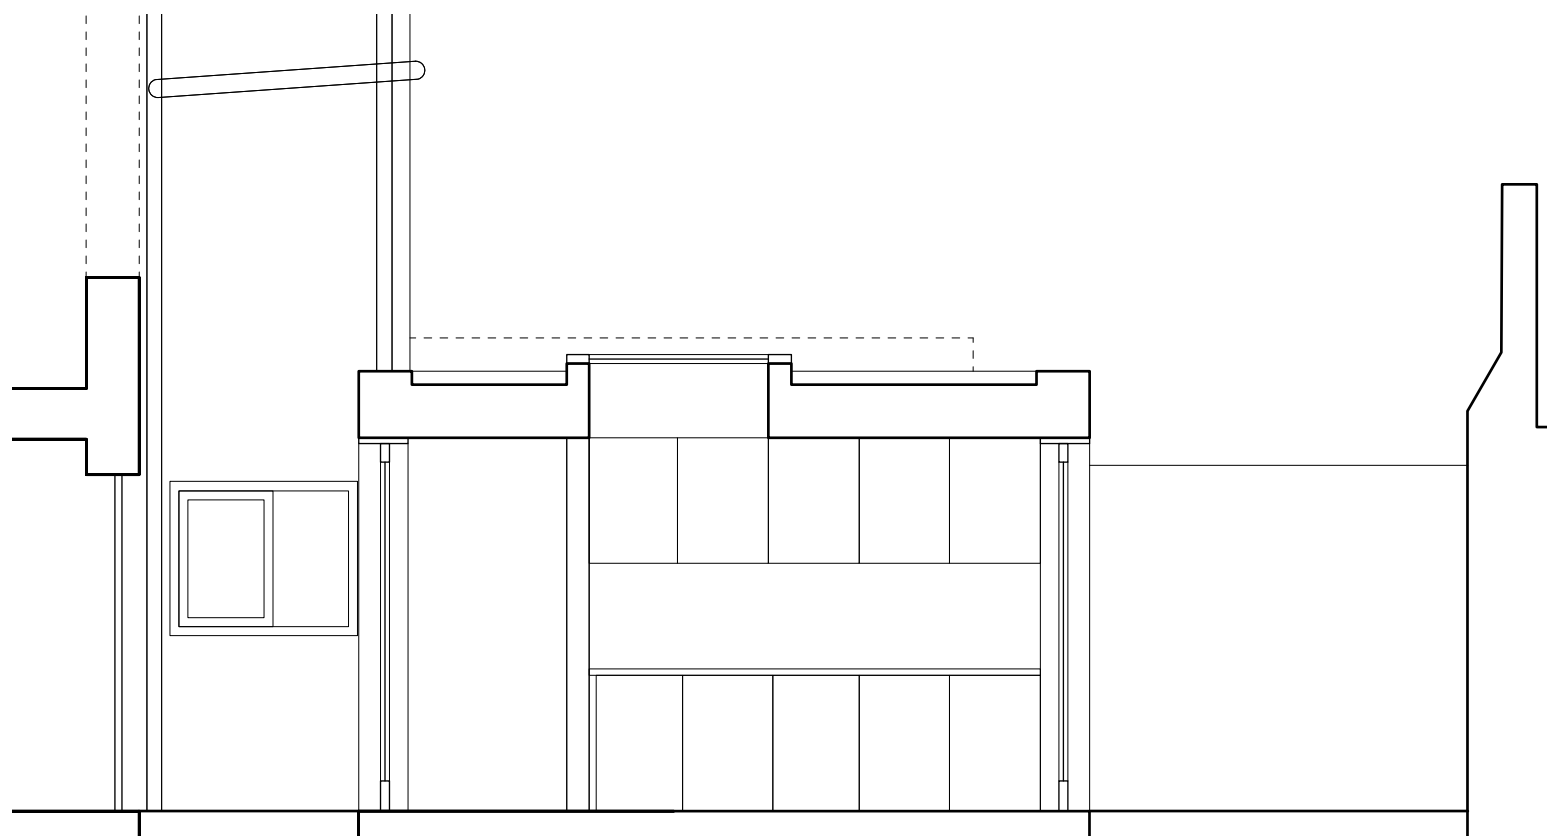

1 Section through proposed extension
Scale: 1:50

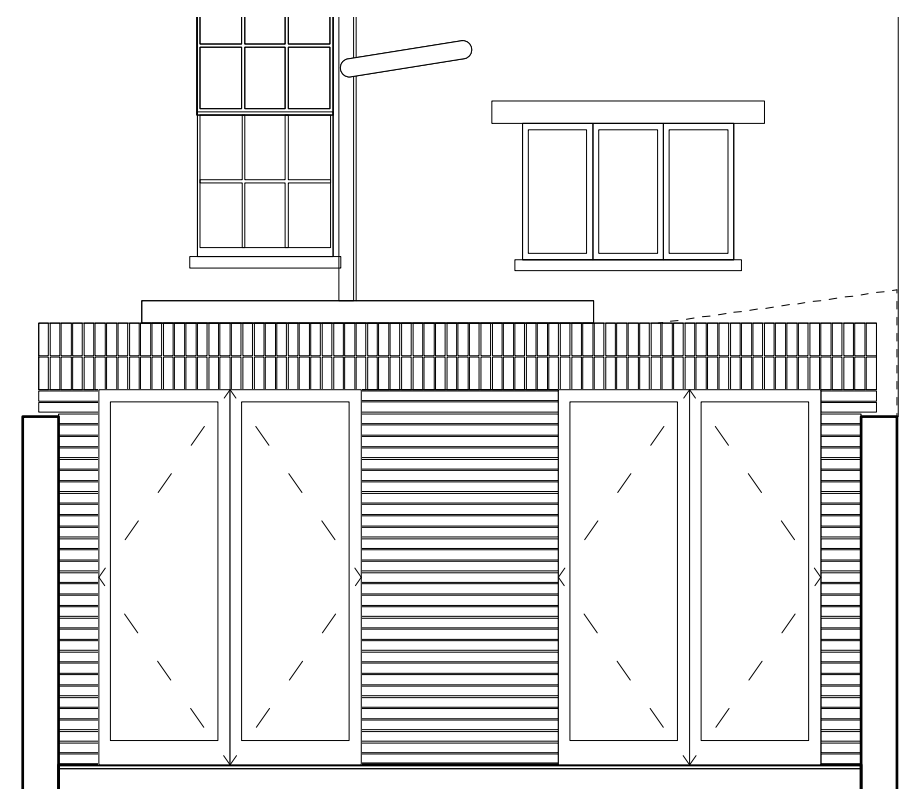

2 Proposed extension rear elevation
Scale: 1:50

Rev	Date	Notes
B	24.03.17	Door arrangement changed on rear elevation
A	30.09.16	Extension size reduced

Title
Proposed Section/ Elevation Detailed
Drawing Number
16102_210
Date
March 2017
Purpose
Planning
Project
32C Princess Road
Client
Private Client

Wickham Design Practice

