


3no 780mm diameter tables and 12no. chairs.

Areas marked with RED dashes indicate lines of pavement studs


Existing Ground Floor Plan

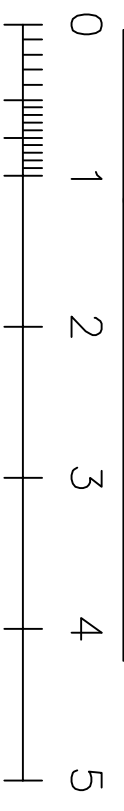

Metres (1:50 @ A1)

ADJOINING PROPERTIES

PASSAGEWAY / FOOTPATH

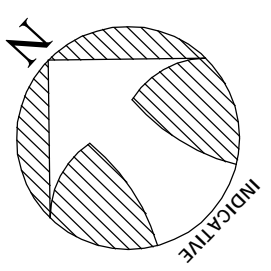

REV	DESCRIPTION	DATE

MBA
 MERVYN BROWN ASSOCIATES LTD.
 Studio: F180
 Riverside Business Centre,
 Haldane Place,
 London SW18 4UQ
 Tel: 020 8875 9115
 Fax: 020 8875 9125
 E-Mail: mbo@mbsasoc Ltd.co.uk

Client: Young & Co's Brewery Plc
 Site Location: The Flask PH, 14 Flask Walk, Hampstead

Title: Existing Ground Floor Plan
 Showing External street furniture
 Scale: 1:50 @ A1
 Date: June 2015
 Drawing No. 1554 / 01