

DO NOT SCALE



THE CONTRACTOR IS TO CHECK AND VERIFY ALL BUILDING AND SITE DIMENSIONS, LEVELS AND SEWER INVERT LEVELS AT CONNECTION POINTS BEFORE WORK STARTS.

THIS DRAWING IS TO BE READ AND CHECKED IN CONJUNCTION WITH ENGINEERS AND OTHER SPECIALIST DRAWINGS.

THE DRAWING AND THE WORKS DEPICTED ARE THE COPYRIGHT OF HAWORTH TOMPKINS LTD AND MAY NOT BE REPRODUCED EXCEPT BY WRITTEN PERMISSION.

NOTES

TO BE READ IN CONJUNCTION WITH GA PLANS, SECTIONS AND ELEVATIONS.

 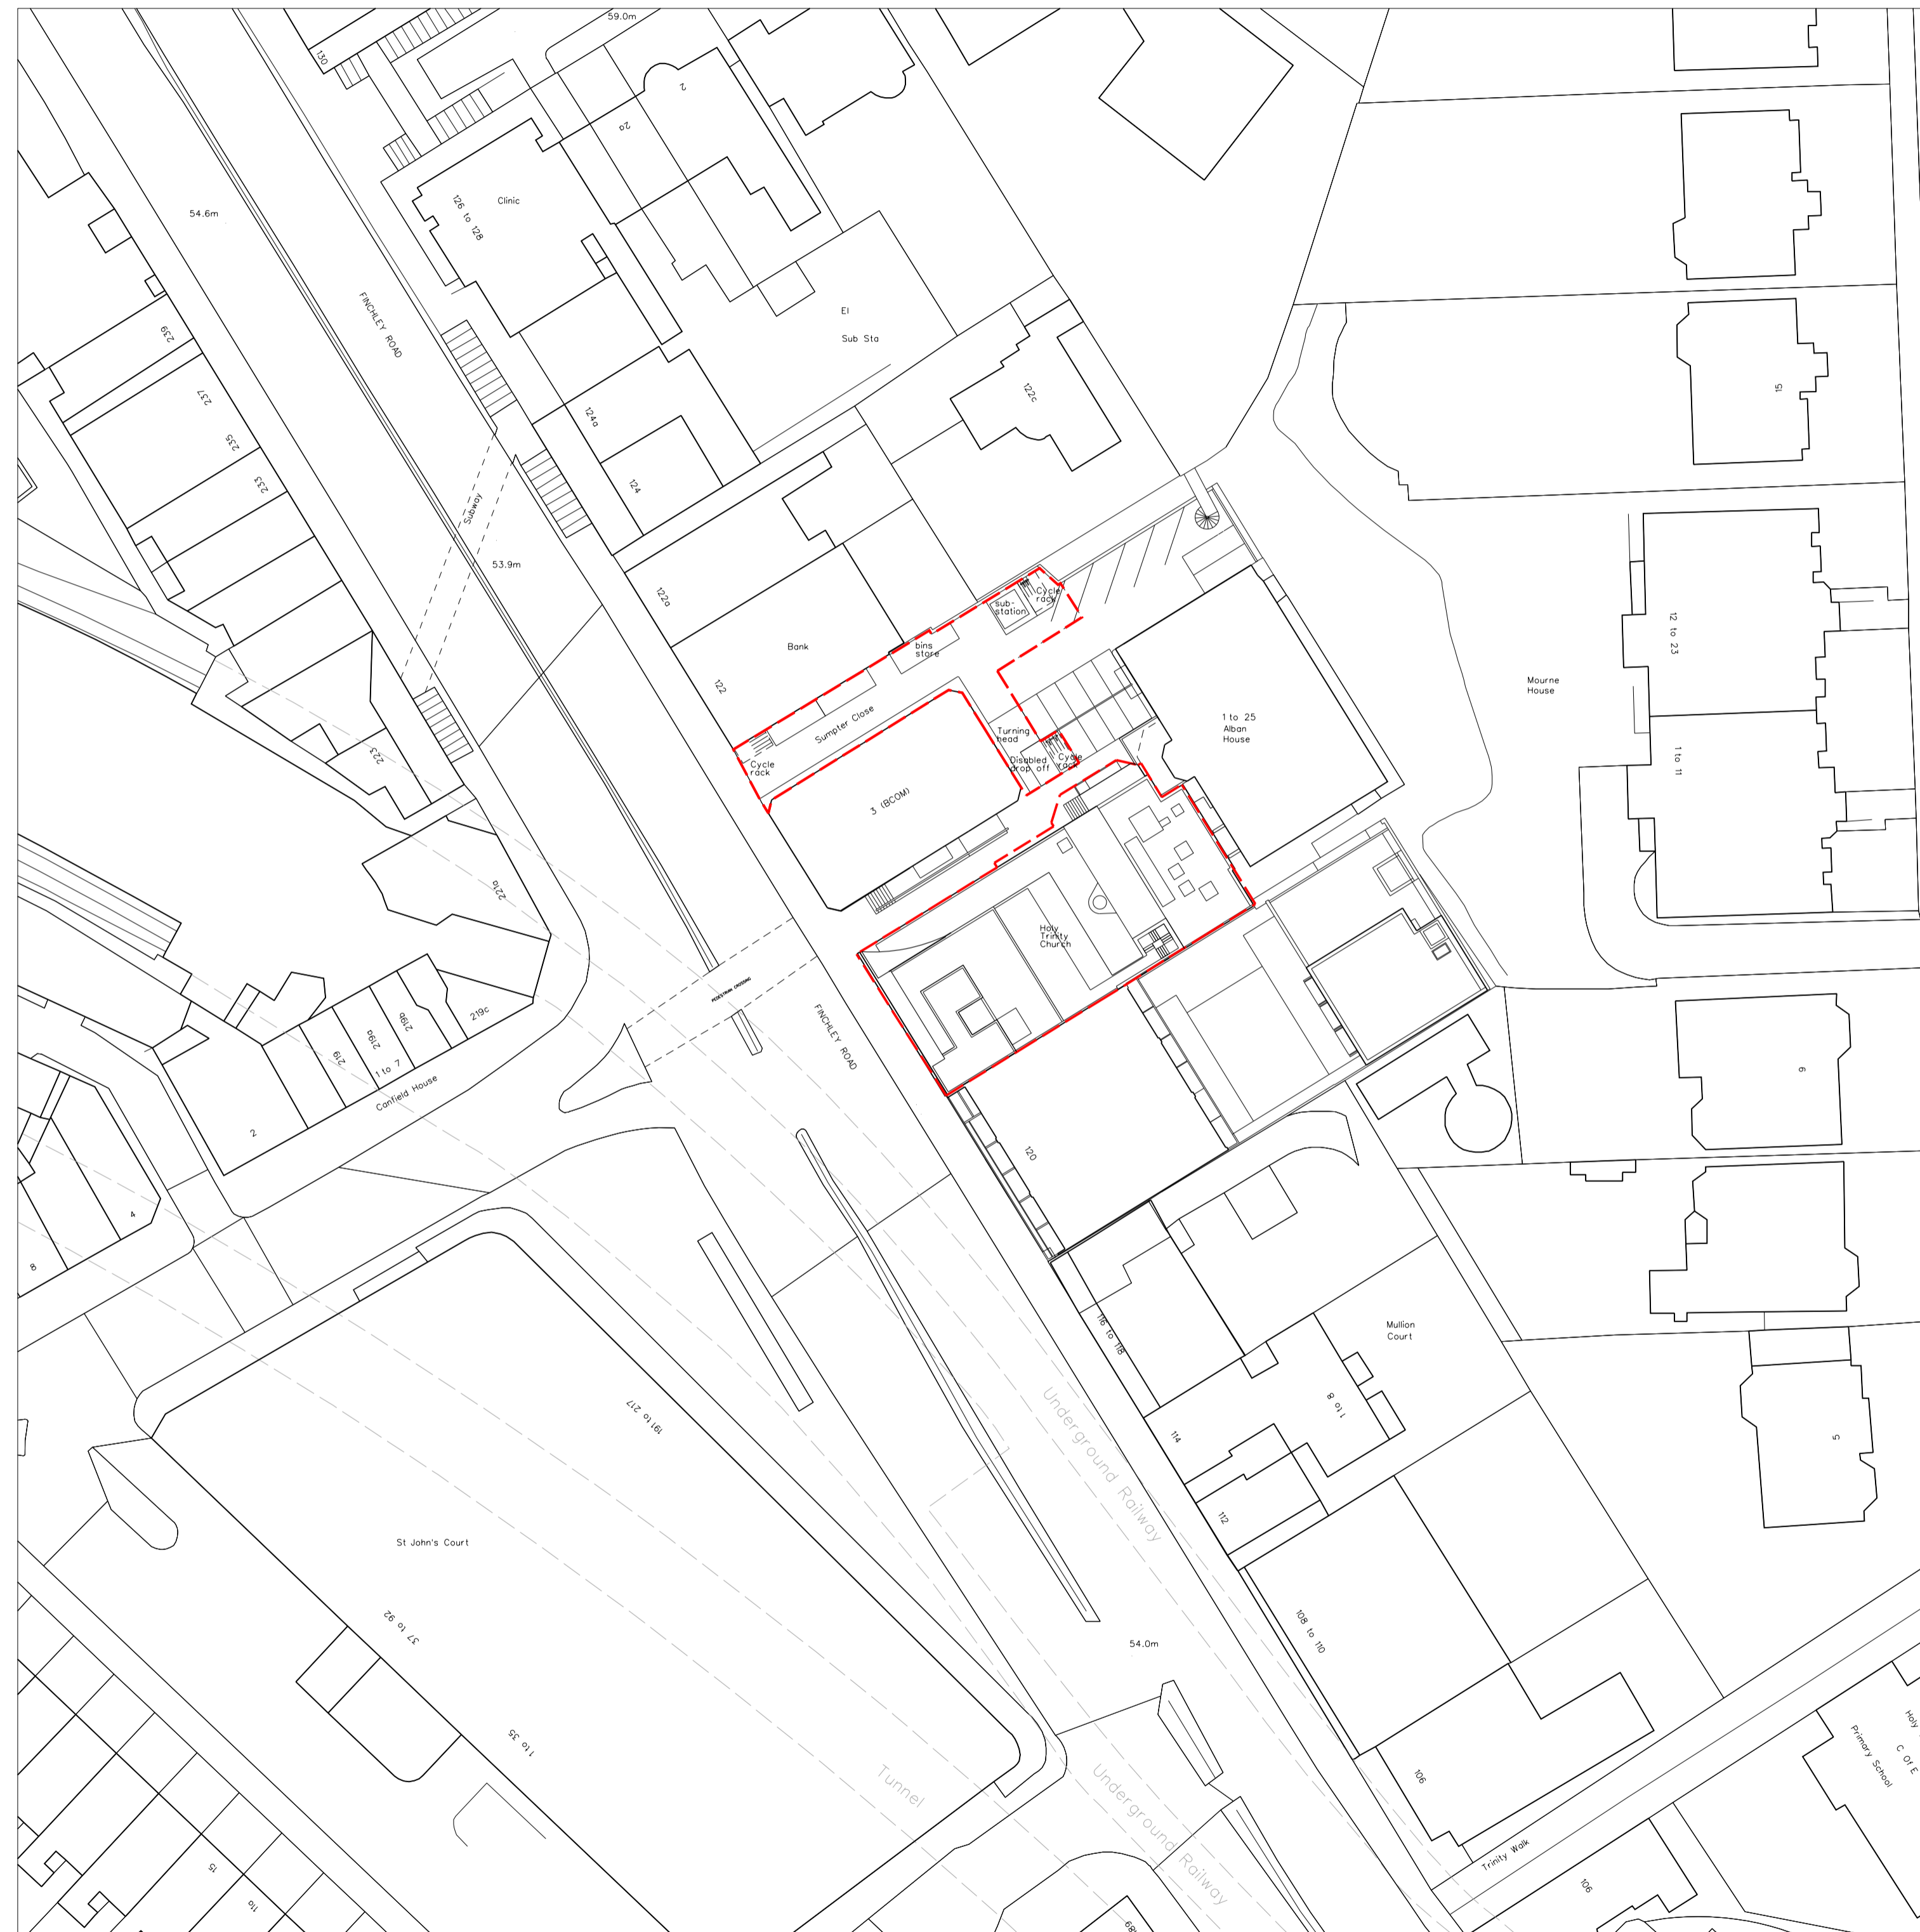

REV	DATE	DESCRIPTION
P7	05.04.17	PLANNING SUBMISSION
P6	21.03.17	PLANNING SUBMISSION
P5	23.02.17	WEST ELEVATION SET BACK
P4	12.12.16	PLANNING SUBMISSION
P3	28.10.16	THIRD PRE-APPLICATION REVISED
P2	26.10.16	THIRD PRE-APPLICATION
P1	26.08.16	STAGE 2 REPORT

33 Greenwood Place
London NW5 1LB
T +44 (0)20 7250 3225
W www.haworthtompkins.com



JOB **1326: HOLY TRINITY**
DRG
PROPOSED SITE LOCATION PLAN

DRG No **1326-HT-SP-001** REV **P7**

SCALE **1:500@A1, 1:1000@A3** DATE **13.07.16**

DRAWN BY **AL** INSPECTED BY **JS**

DRAWING STATUS **PLANNING**