

DO NOT SCALE



THE CONTRACTOR IS TO CHECK AND VERIFY ALL BUILDING AND SITE DIMENSIONS, LEVELS AND SEWER INVERT LEVELS AT CONNECTION POINTS BEFORE WORK STARTS.

THIS DRAWING IS TO BE READ AND CHECKED IN CONJUNCTION WITH ENGINEERS AND OTHER SPECIALIST DRAWINGS.

THE DRAWING AND THE WORKS DEPICTED ARE THE COPYRIGHT OF HAWORTH TOMPKINS LTD AND MAY NOT BE REPRODUCED EXCEPT BY WRITTEN PERMISSION.

NOTES

TO BE READ IN CONJUNCTION WITH GA PLANS, SECTIONS AND ELEVATIONS.

 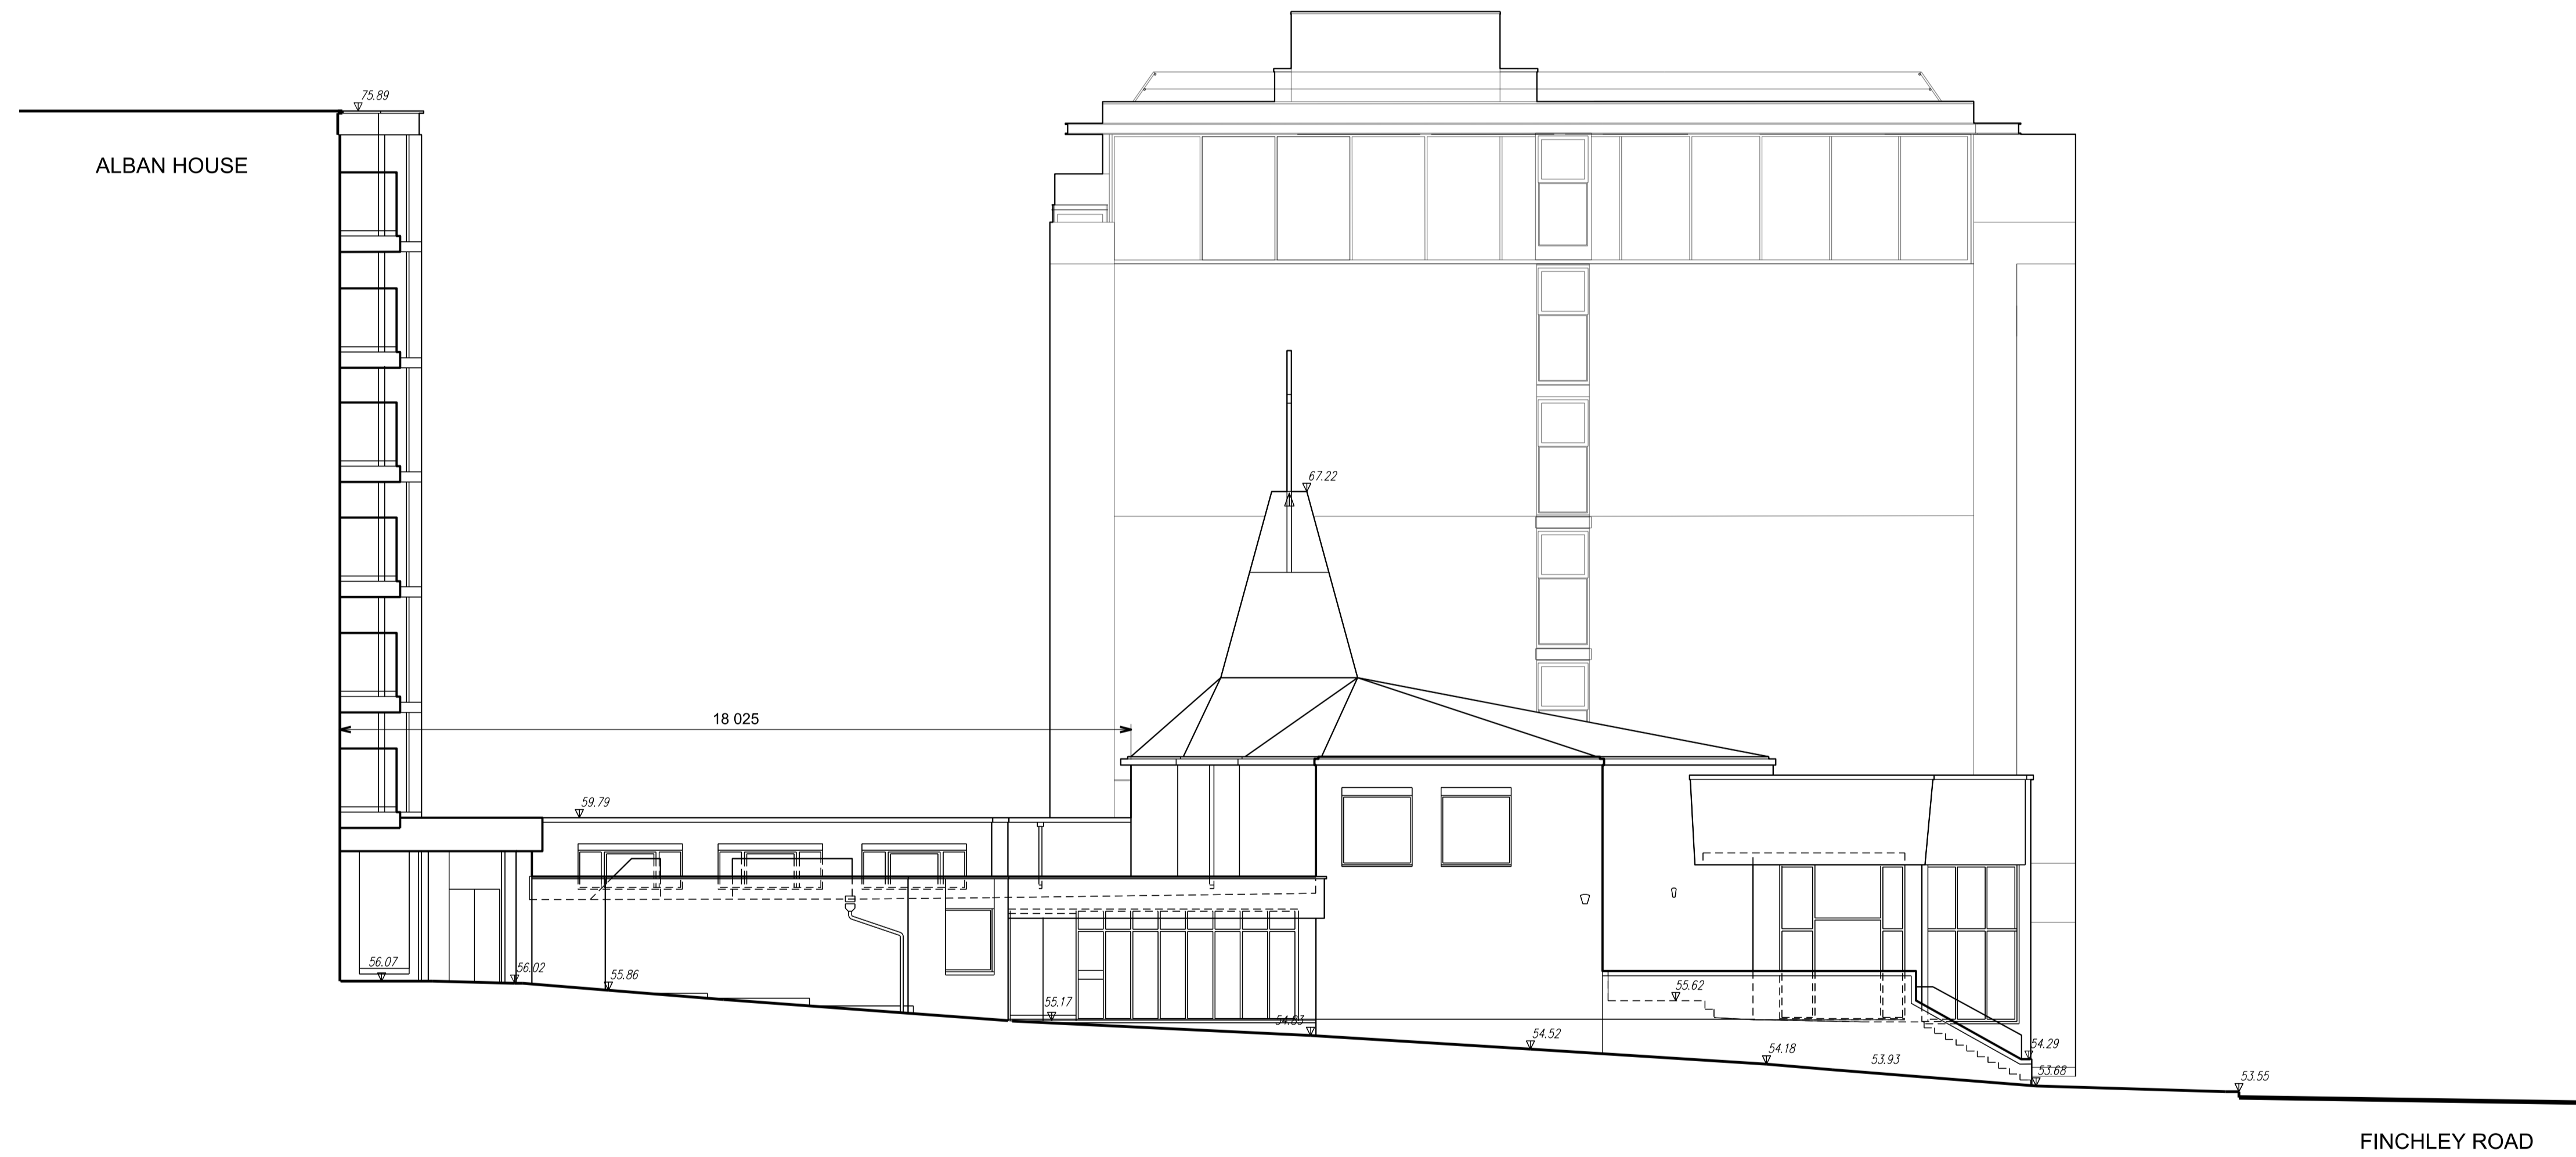

REV	DATE	DESCRIPTION
P2	12.12.16	PLANNING SUBMISSION
P1	16.11.16	FOR INFORMATION

33 Greenwood Place
London NW5 1LB
T +44 (0)20 7250 3225
W www.haworthtompkins.com



JOB 1326: HOLY TRINITY
DRG EXISTING NORTH ELEVATION

DRG No 1326-HT-XE-002 REV P2

SCALE 1:100@A1, 1:200@A2 DATE 16.11.16

DRAWN BY AL INSPECTED BY JS

DRAWING STATUS **PLANNING**