

**LOCATION PLAN**  
SCALE 1:1250

NO	DATE	ISSUE/REVISION
-	26.01.17	CREATED

LEGEND  
BOUNDARY LINE

KEY PLAN/3D  
ALL DIMENSIONS TO BE CHECKED ON SITE.  
DO NOT SCALE FROM THE DRAWING.  
REPORT ALL CONFLICTS OF INFORMATION TO BUILD+D.  
THIS DRAWING IS THE COPYRIGHT OF BUILD+D.  
GENERAL NOTES



BUILDING

DESIGNS

24 St.Thomas's Place, Hackney, LONDON E9 7PW  
www.bdlondon.co.uk e:enquiries@bdlondon.co.uk  
t:+44(0)20 8985 8106

PROJECT

5 FITZROY CLOSE  
LONDON N6 6JT

FOR INFORMATION

DRAWING TITLE

EXISTING  
LOCATION PLAN

PROJECT NO.  
1629

DRAWN  
JG

PAGES  
-

SCALE  
1:1250 @ A3


DATE  
09.02.17

DRAWING NO.  
EX\_000

REVISION  
-

NORTH

© BUILDING DESIGNS

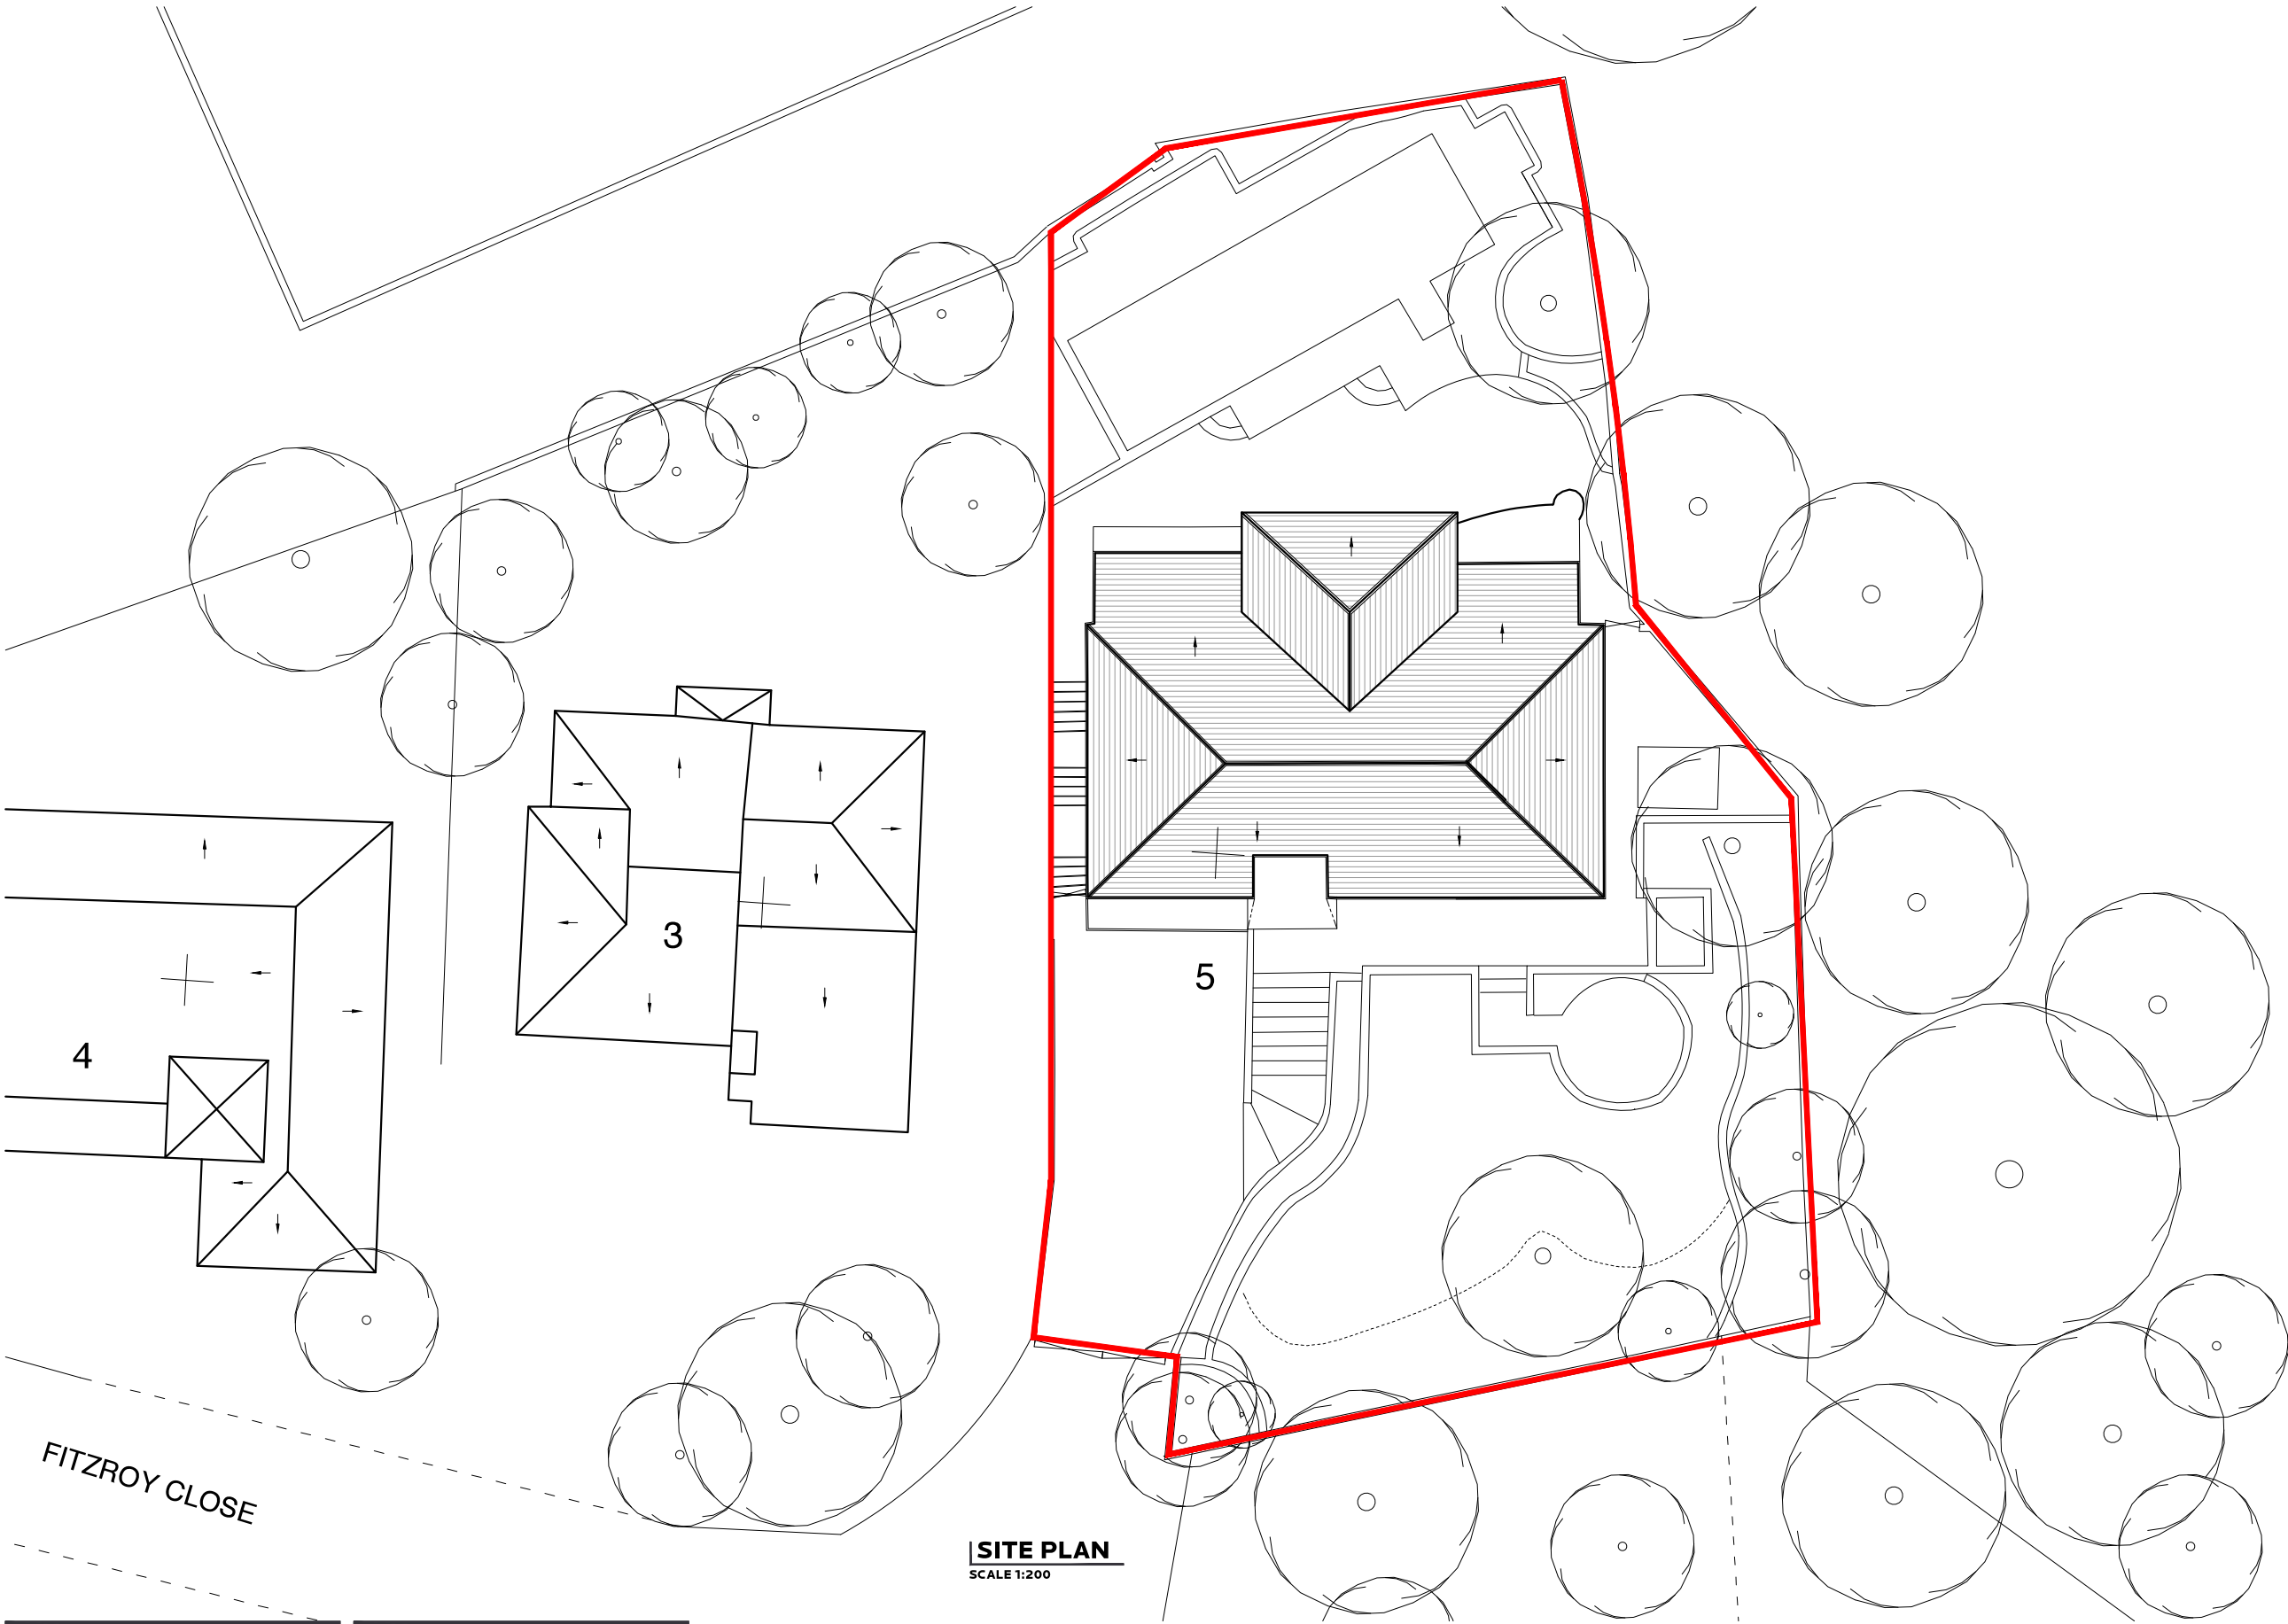

NO			DATE	ISSUE/REVISION	LEGEND
-			26.01.17	CREATED	

BOUNDARY LINE



KEY PLAN/3D

ALL DIMENSIONS TO BE CHECKED ON SITE.  
DO NOT SCALE FROM THE DRAWING.  
REPORT ALL CONFLICTS OF INFORMATION TO BUILD+D.  
THIS DRAWING IS THE COPYRIGHT OF BUILD+D.

GENERAL NOTES



BUILDING  
DESIGNS

24 St.Thomas's Place, Hackney, LONDON E9 7PW  
www.bdlondon.co.uk e:enquiries@bdlondon.co.uk  
t:+44(0)20 8985 8106

PROJECT


5 FITZROY CLOSE  
LONDON N6 6JT

FOR INFORMATION


DRAWING TITLE

EXISTING  
SITE PLAN

PROJECT NO.	DRAWN	NORTH
1629	JG	
PAGES	SCALE	
-	1:200 @ A3	
DATE	DRAWING NO.	REVISION
09.02.17	EX_001	-

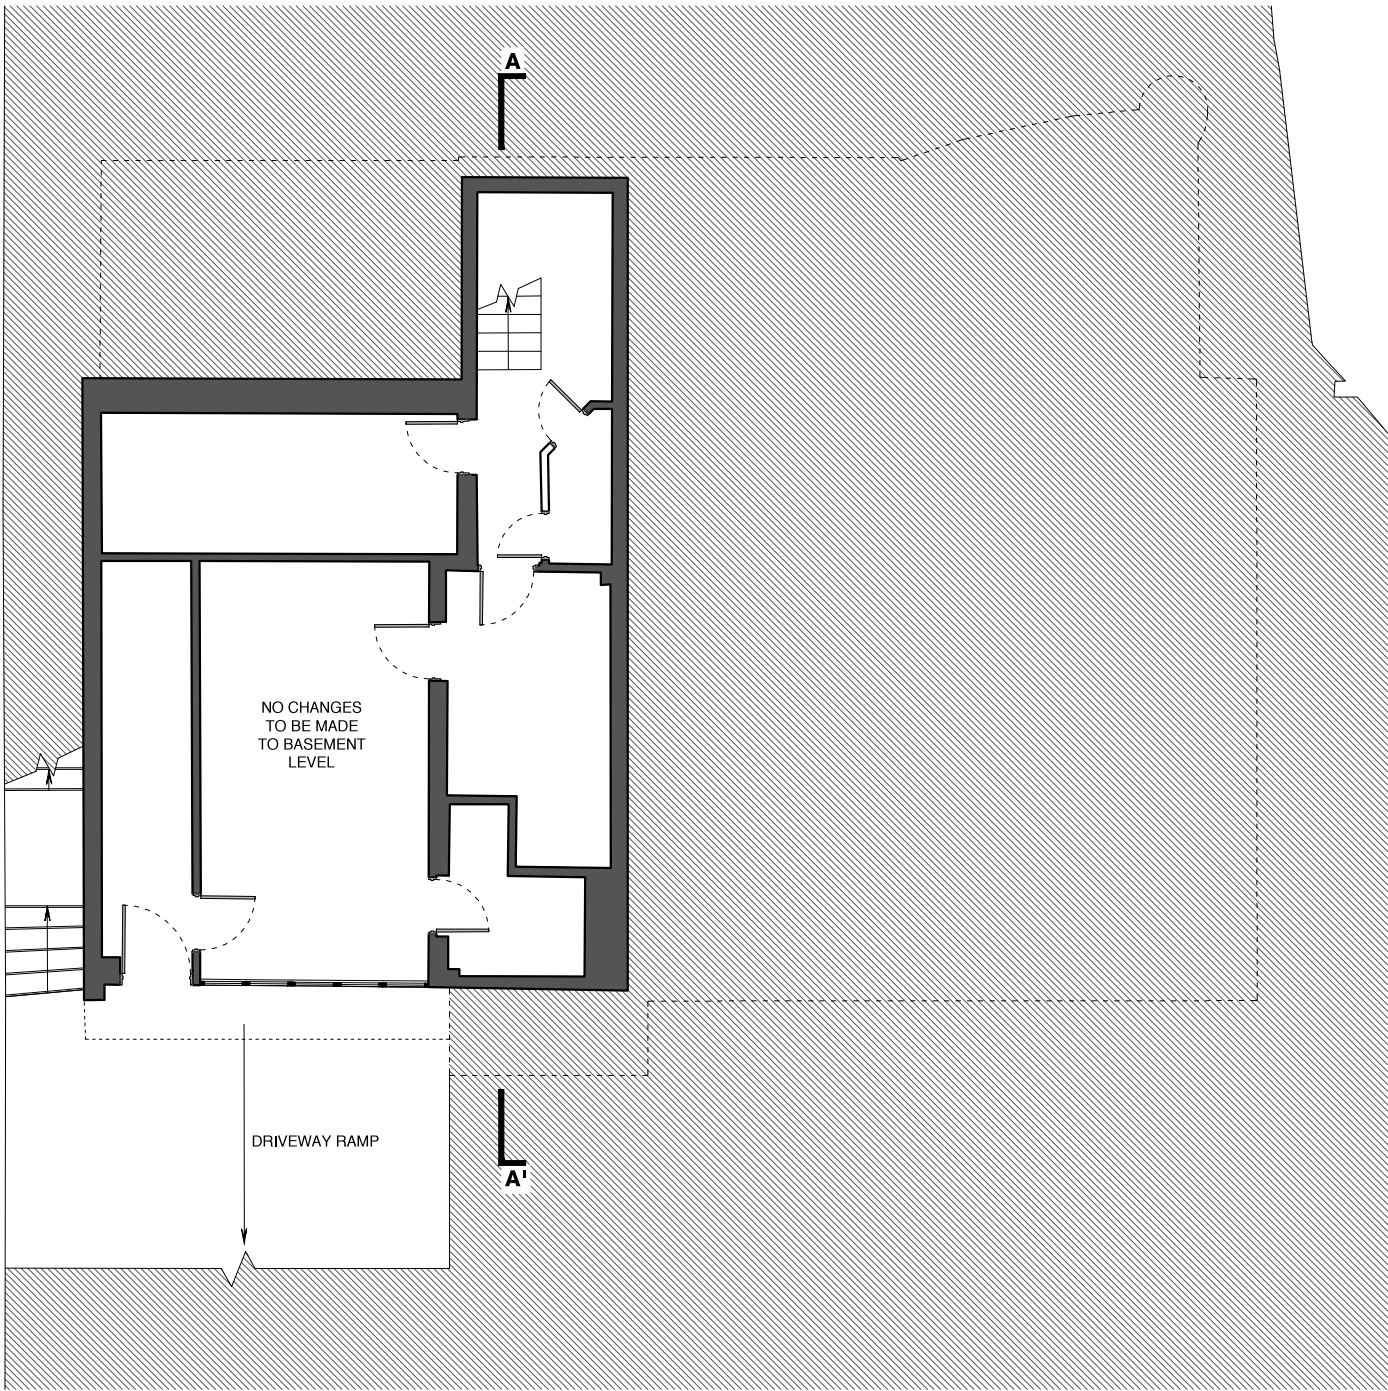

**BASEMENT PLAN**  
SCALE 1:100

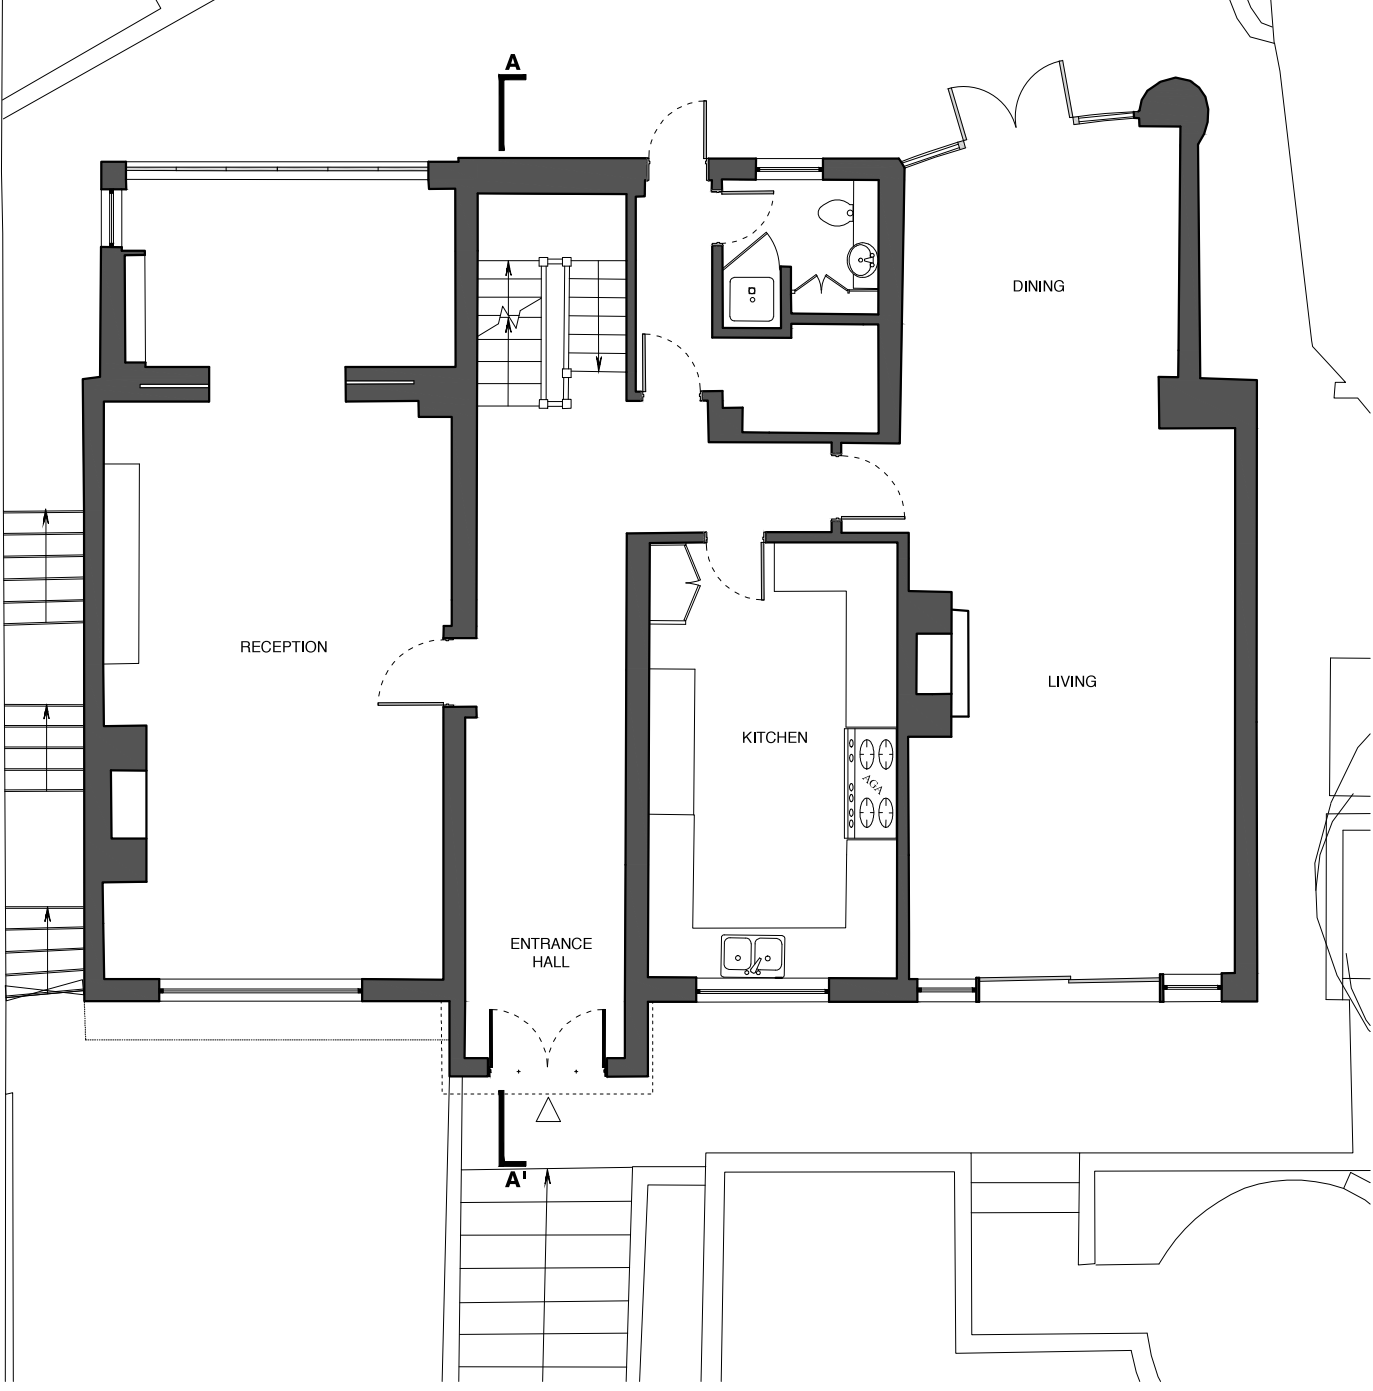

**GROUND FLOOR PLAN**  
SCALE 1:100

NO	DATE	ISSUE/REVISION
-	08.02.17	CREATED

KEY PLAN/3D

ALL DIMENSIONS TO BE CHECKED ON SITE.  
DO NOT SCALE FROM THE DRAWING.  
REPORT ALL CONFLICTS OF INFORMATION TO BUILD+D.  
THIS DRAWING IS THE COPYRIGHT OF BUILD+D.

GENERAL NOTES

1m5m

BUILDING  
DESIGNS

24 St.Thomas's Place, Hackney, LONDON E9 7PW  
www.bdlondon.co.uk e:enquiries@bdlondon.co.uk  
t:+44(0)20 8985 8106

PROJECT

5 FITZROY CLOSE  
LONDON N6 6JT

FOR INFORMATION

DRAWING TITLE


EXISTING  
BASEMENT AND GROUND  
FLOOR PLANS

PROJECT NO.	DRAWN	NORTH
1629	JG	
PAGES	SCALE	
1/1	1:100 @ A3	
DATE	DRAWING NO.	REVISION
08.02.17	EX_100	-

© BUILDING DESIGNS



**FIRST FLOOR PLAN**  
SCALE 1:100

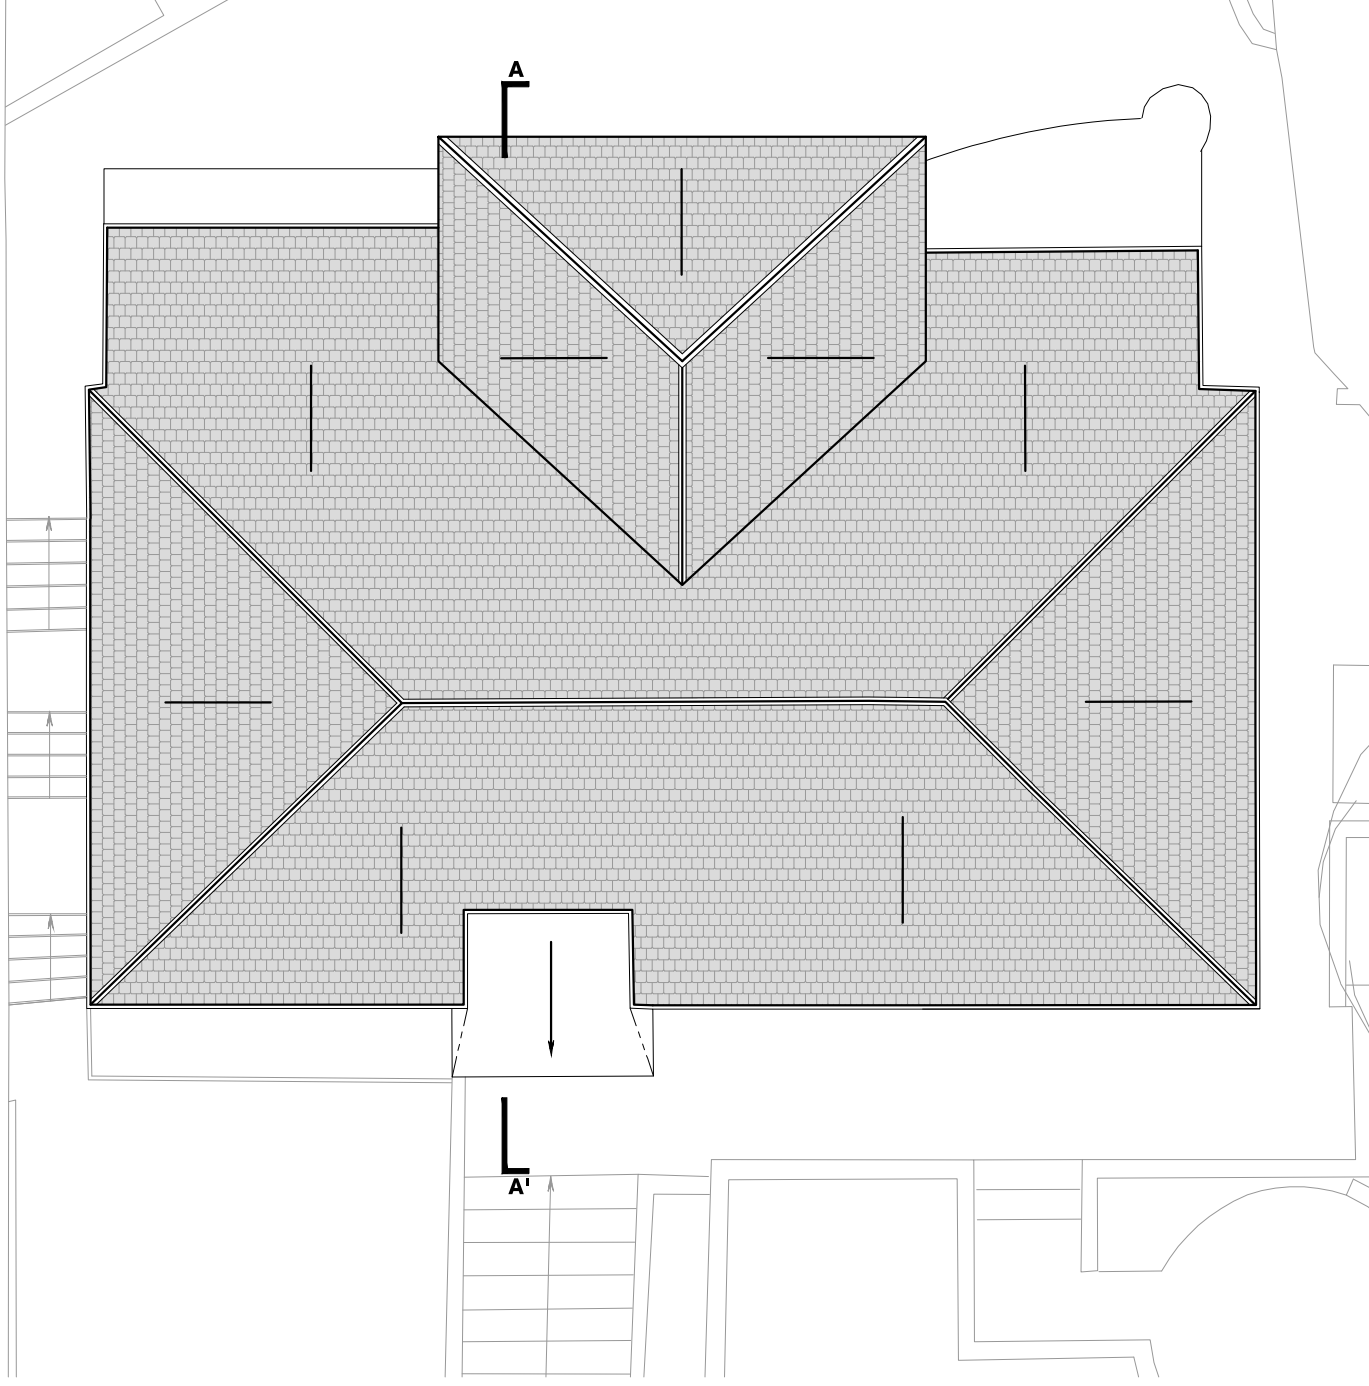

**ROOF PLAN**  
SCALE 1:100

NO	DATE	ISSUE/REVISION
-	08.02.17	CREATED

KEY PLAN/3D

ALL DIMENSIONS TO BE CHECKED ON SITE.  
DO NOT SCALE FROM THE DRAWING.  
REPORT ALL CONFLICTS OF INFORMATION TO BUILD+D.  
THIS DRAWING IS THE COPYRIGHT OF BUILD+D.

GENERAL NOTES

1m 5m

# BUILDING DESIGNS


24 St.Thomas's Place, Hackney, LONDON E9 7PW  
www.bdlondon.co.uk e:enquiries@bdlondon.co.uk  
t:+44(0)20 8985 8106

PROJECT

**5 FITZROY CLOSE**  
**LONDON N6 6JT**

FOR INFORMATION		
DRAWING TITLE		
<b>EXISTING FIRST FLOOR AND ROOF PLANS</b>		
PROJECT NO. <b>1629</b>	DRAWN <b>JG</b>	NORTH 
PAGES <b>1/1</b>	SCALE <b>1:100 @ A3</b>	
DATE <b>08.02.17</b>	DRAWING NO. <b>EX_200</b>	REVISION <b>-</b>

© BUILDING DESIGNS

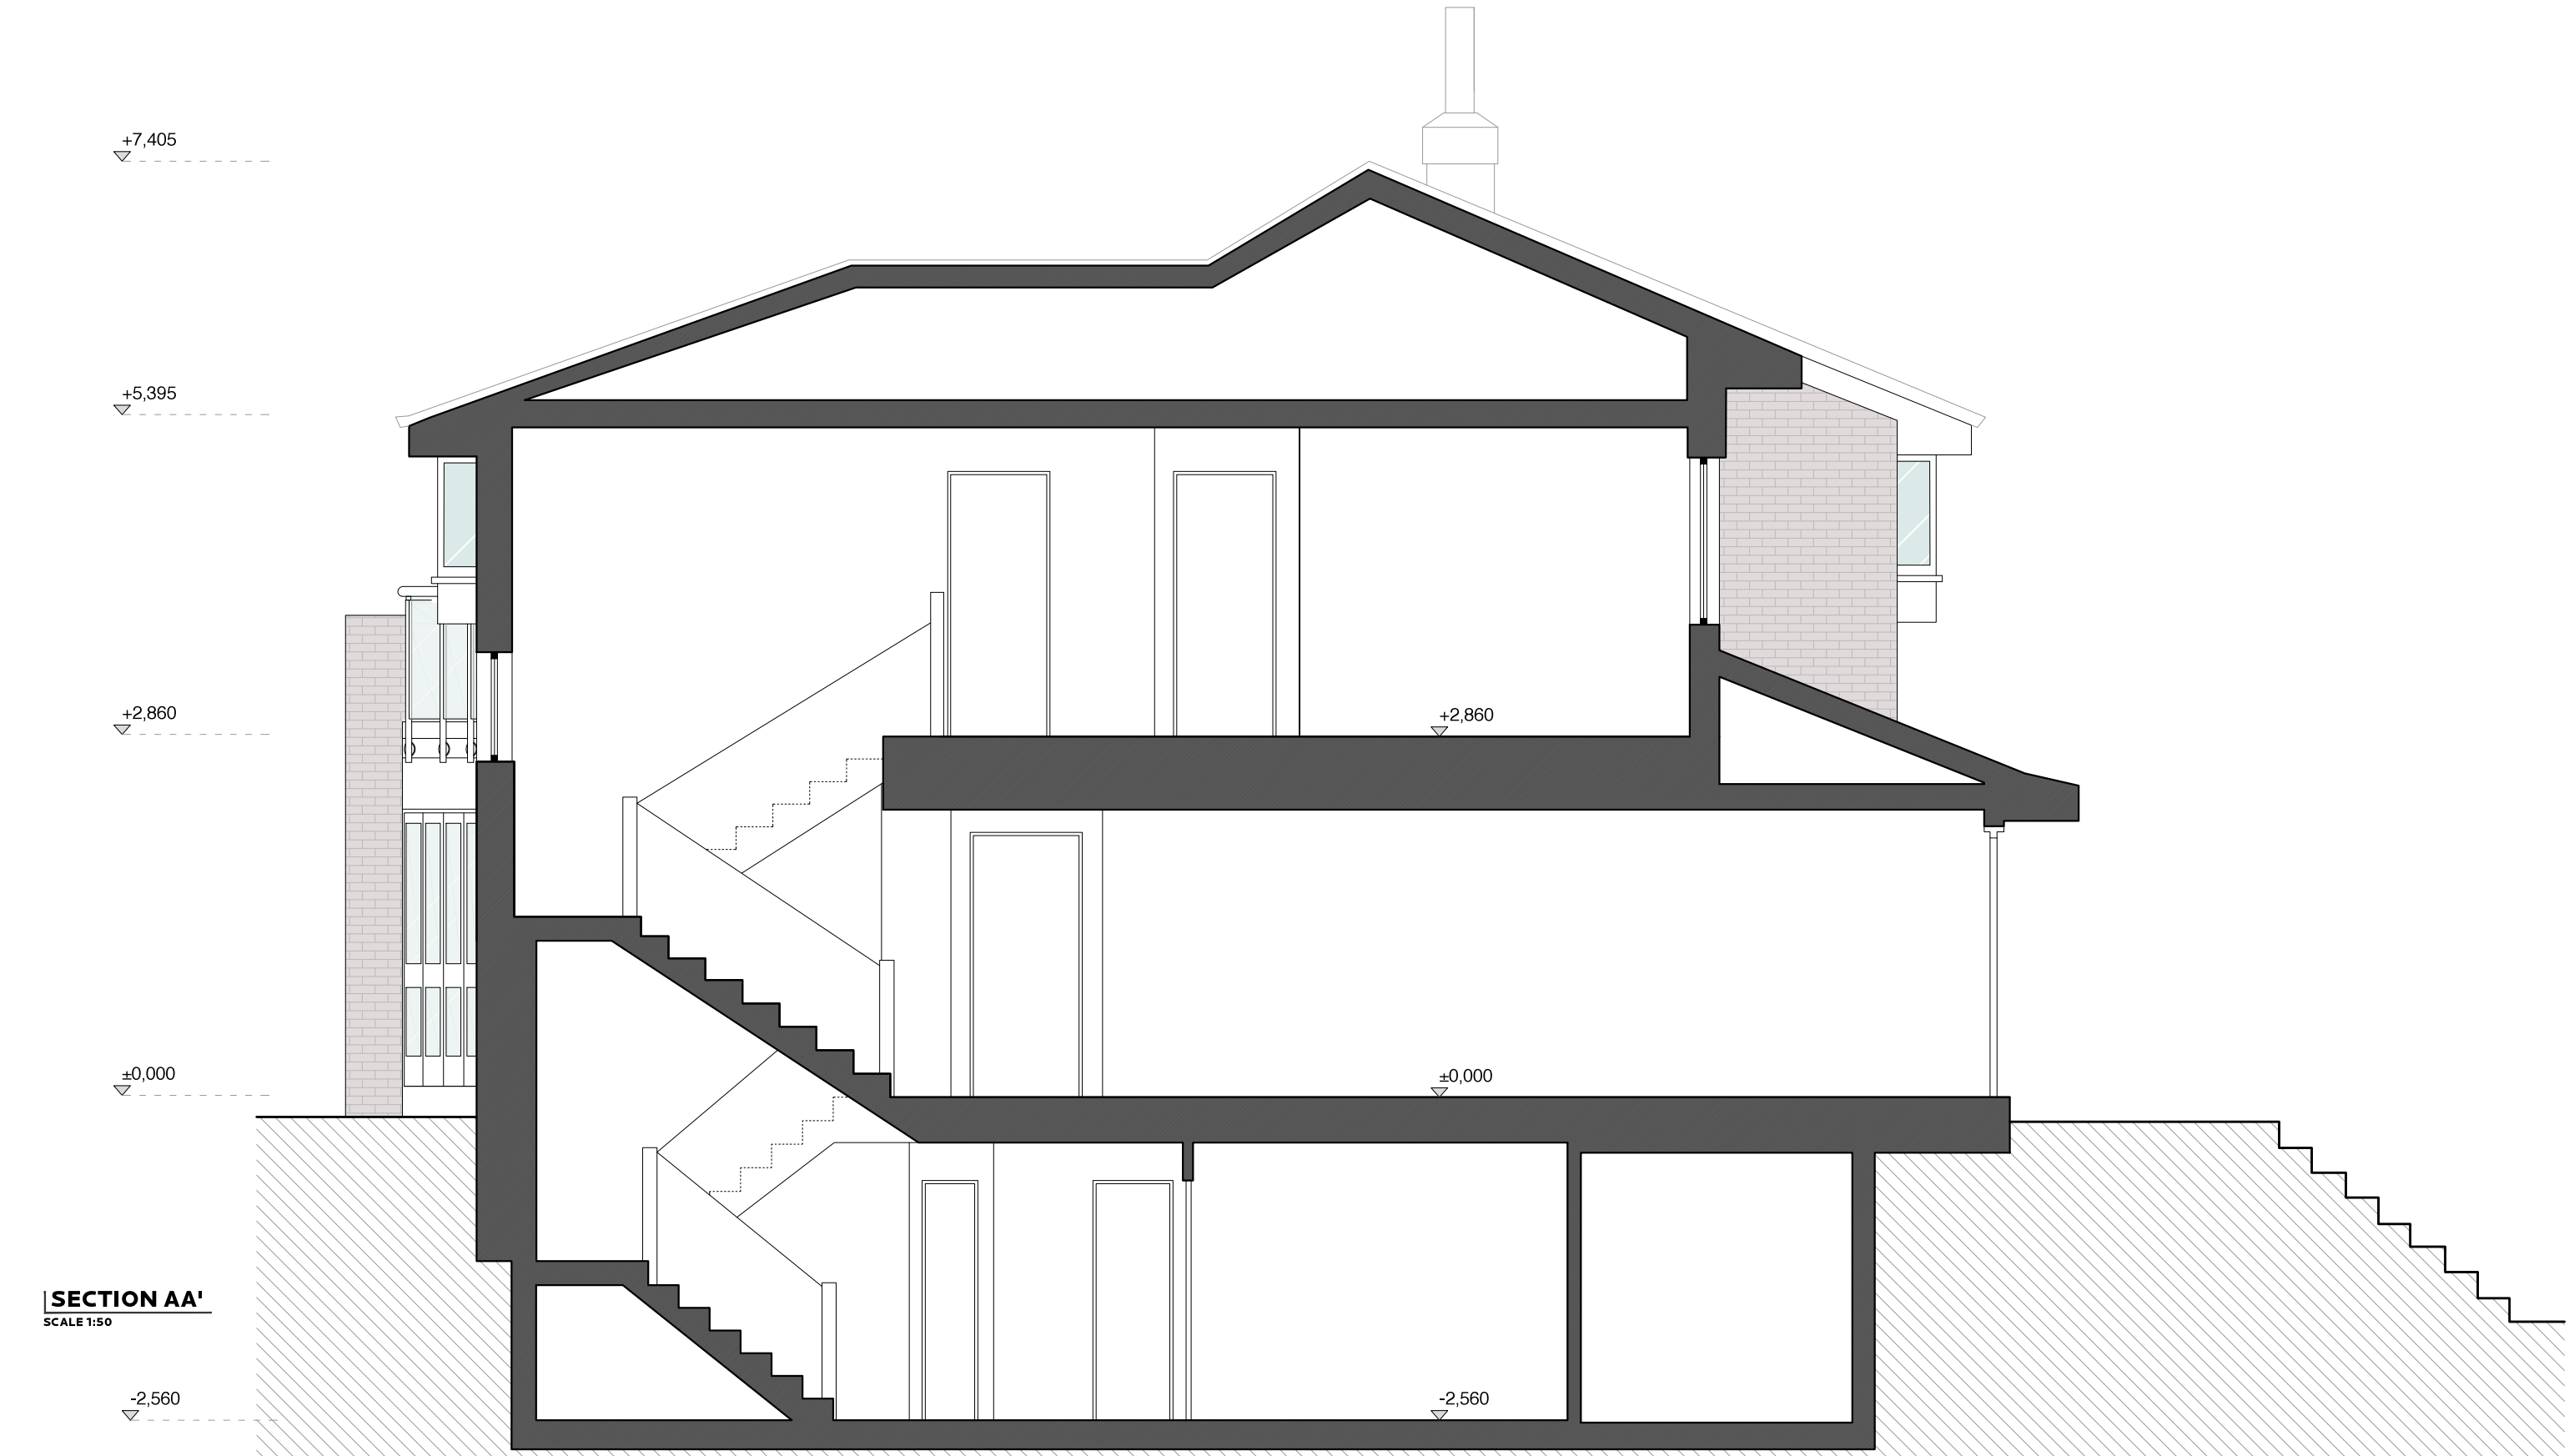

SECTION AA'  
SCALE 1:50

NO	DATE	ISSUE/REVISION
-	27.02.17	CREATED

KEY PLAN/3D

ALL DIMENSIONS TO BE CHECKED ON SITE.  
DO NOT SCALE FROM THE DRAWING.  
REPORT ALL CONFLICTS OF INFORMATION TO BUILD+D.  
THIS DRAWING IS THE COPYRIGHT OF BUILD+D.

GENERAL NOTES



BUILDING  
DESIGNS

24 St.Thomas's Place, Hackney, LONDON E9 7PW  
www.bdlondon.co.uk e:enquiries@bdlondon.co.uk  
t:+44(0)20 8985 8106

PROJECT

5 FITZROY CLOSE  
LONDON N6 6JT

DRAWING TITLE FOR INFORMATION

EXISTING  
SECTION AA'

PROJECT NO.	DRAWN	NORTH
1629	JG	
PAGES	SCALE	
1/1	1:50 @ A3	
DATE	DRAWING NO.	REVISION
27.02.17	EX_300	-



**SOUTH ELEVATION**  
SCALE 1:50

NO	DATE	ISSUE/REVISION
-	27.02.17	CREATED

KEY PLAN/3D

ALL DIMENSIONS TO BE CHECKED ON SITE.  
DO NOT SCALE FROM THE DRAWING.  
REPORT ALL CONFLICTS OF INFORMATION TO BUILD+D.  
THIS DRAWING IS THE COPYRIGHT OF BUILD+D.

GENERAL NOTES



BUILDING

DESIGNS

24 St.Thomas's Place, Hackney, LONDON E9 7PW  
www.bdlondon.co.uk e:enquiries@bdlondon.co.uk  
t:+44(0)20 8985 8106

PROJECT

5 FITZROY CLOSE

LONDON N6 6JT

FOR INFORMATION

DRAWING TITLE

EXISTING SOUTH ELEVATION

PROJECT NO.  
1629

DRAWN  
JG

PAGES  
1/1

SCALE  
1:50 @ A3

DATE  
27.02.17

DRAWING NO.  
EX\_400

REVISION  
-

NORTH





**NORTH ELEVATION**  
SCALE 1:50

NO	DATE	ISSUE/REVISION
-	27.02.17	CREATED

KEY PLAN/3D

ALL DIMENSIONS TO BE CHECKED ON SITE.  
DO NOT SCALE FROM THE DRAWING.  
REPORT ALL CONFLICTS OF INFORMATION TO BUILD+D.  
THIS DRAWING IS THE COPYRIGHT OF BUILD+D.

GENERAL NOTES



**BUILDING  
DESIGNS**


24 St.Thomas's Place, Hackney, LONDON E9 7PW  
www.bdlondon.co.uk e:enquiries@bdlondon.co.uk  
t:+44(0)20 8985 8106

**5 FITZROY CLOSE  
LONDON N6 6JT**

FOR INFORMATION  
DRAWING TITLE

**EXISTING  
NORTH ELEVATION**

PROJECT NO.	DRAWN	NORTH
1629	JG	
PAGES	SCALE	
1/1	1:50 @ A3	
DATE	DRAWING NO.	REVISION
27.02.17	EX_401	-

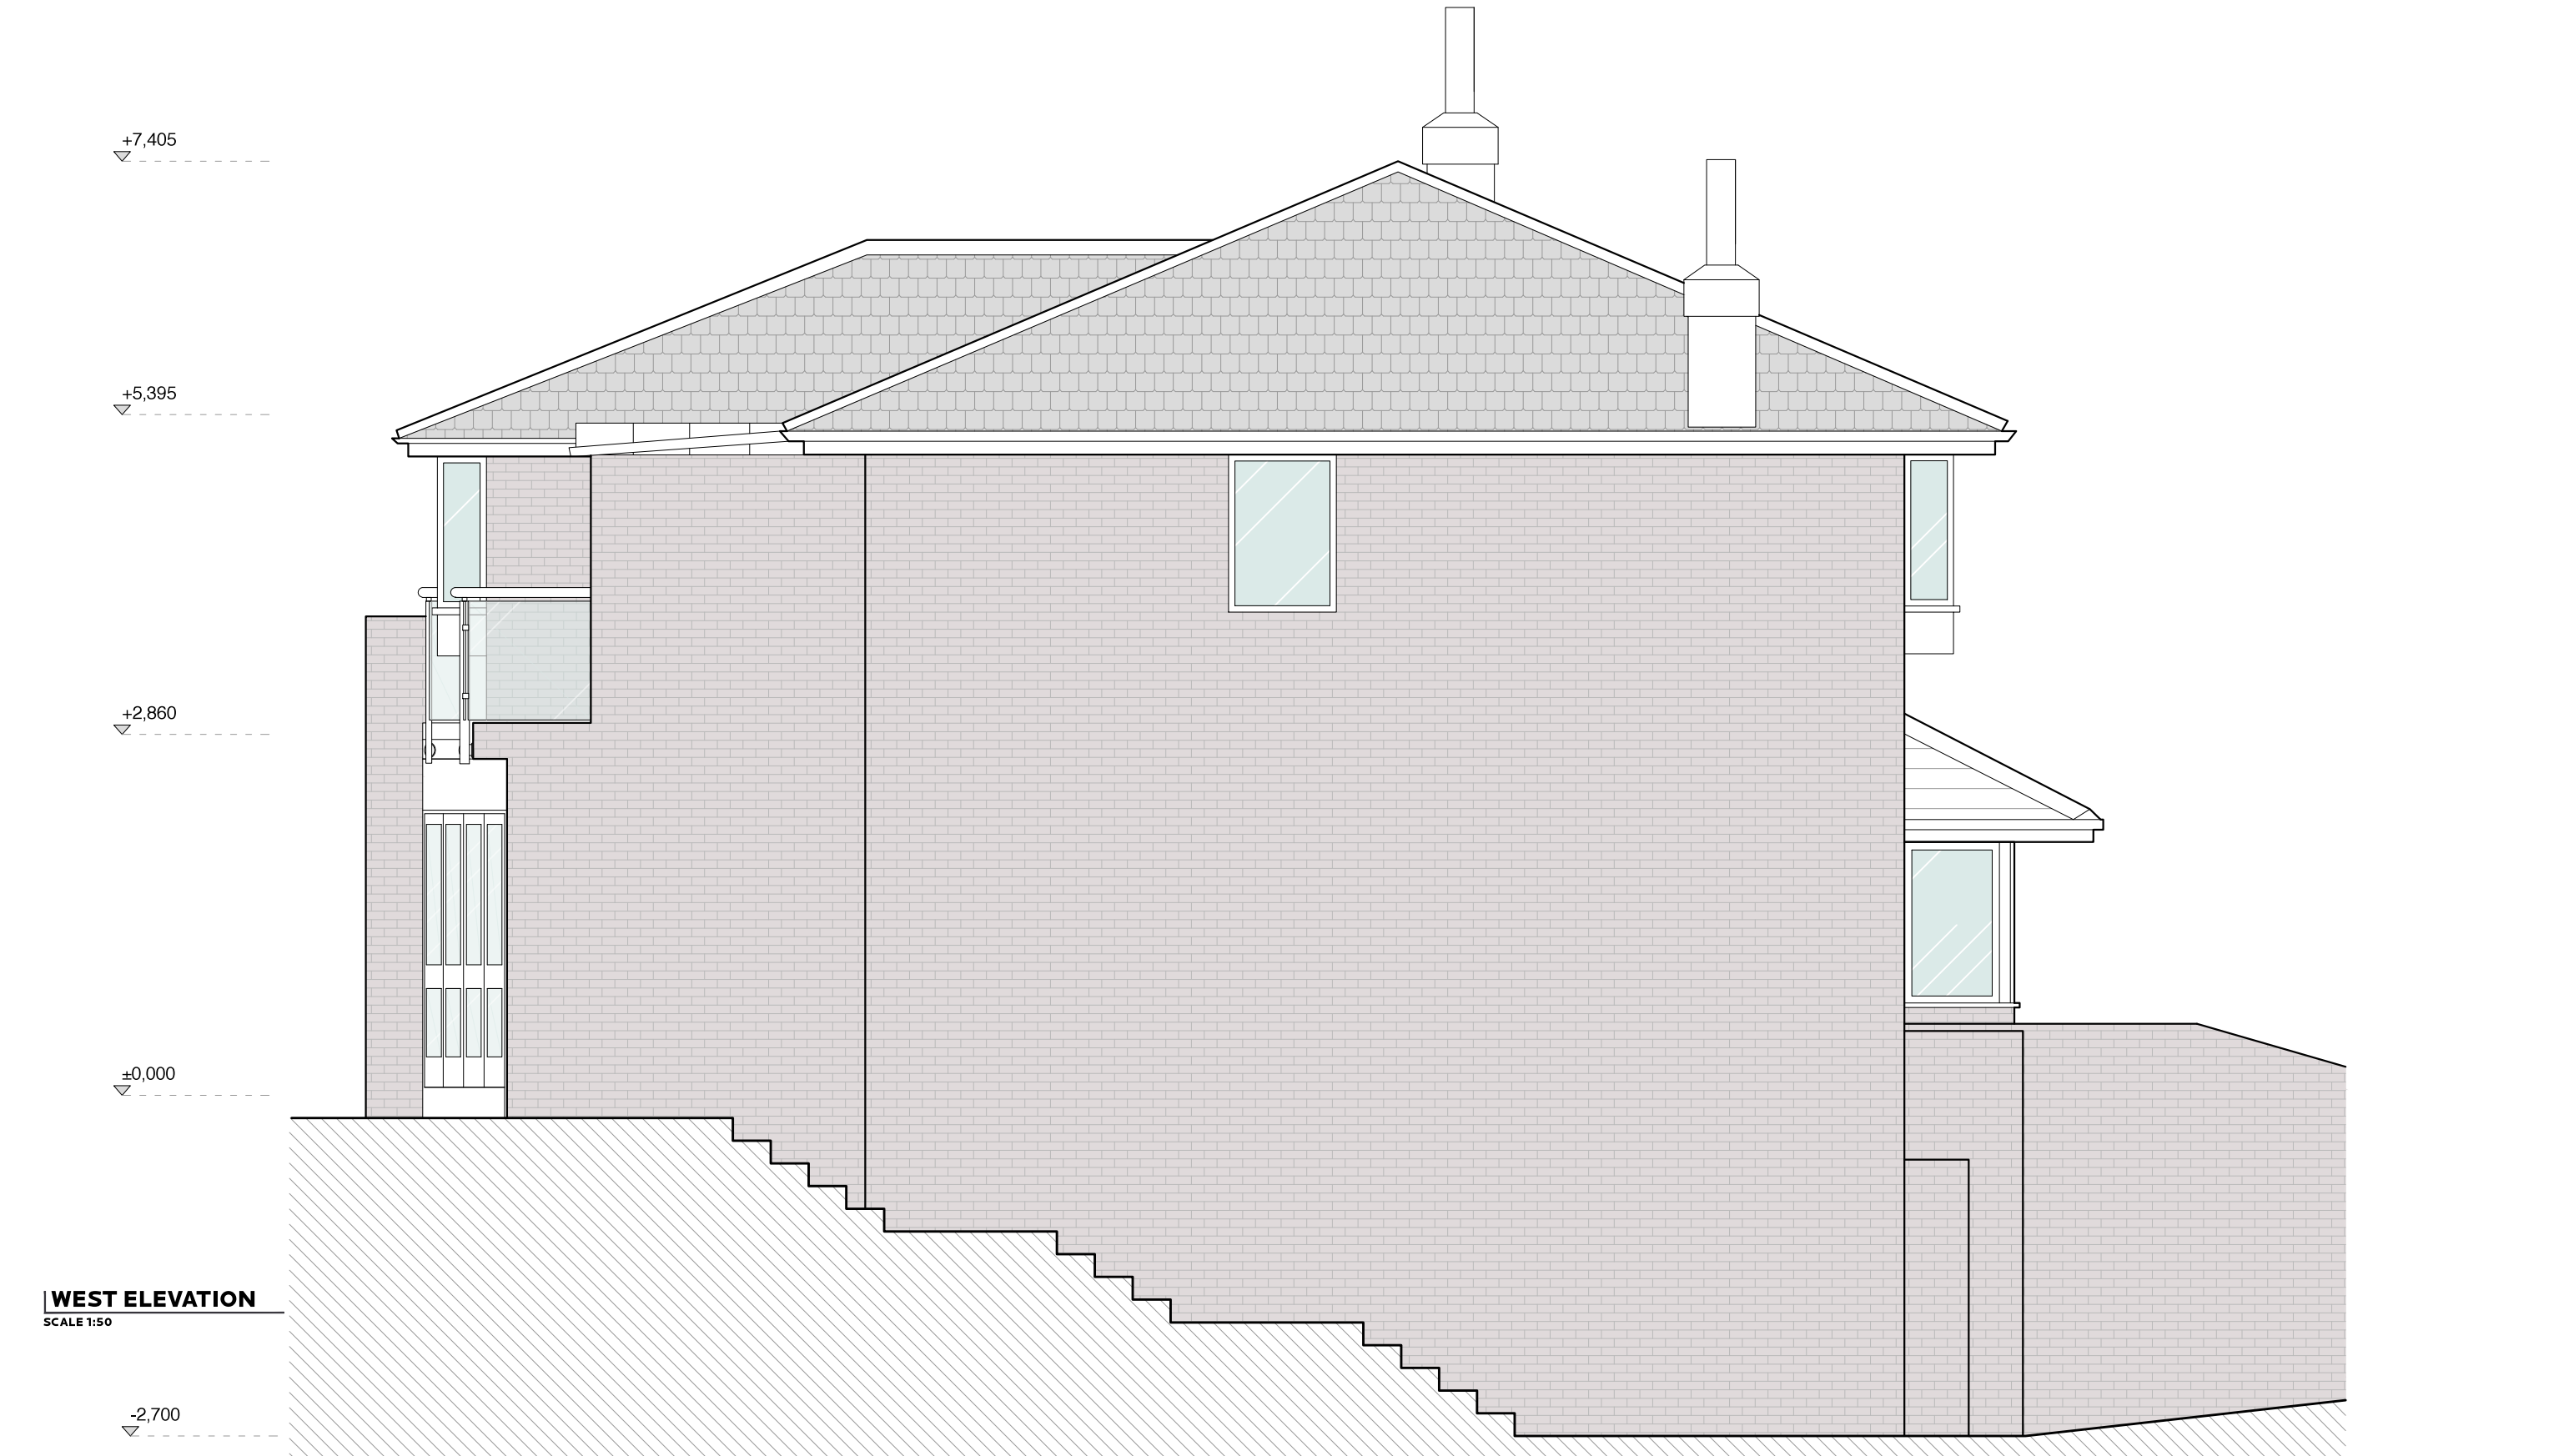

WEST ELEVATION  
SCALE 1:50

NO	DATE	ISSUE/REVISION
-	27.02.17	CREATED

KEY PLAN/3D

ALL DIMENSIONS TO BE CHECKED ON SITE.  
DO NOT SCALE FROM THE DRAWING.  
REPORT ALL CONFLICTS OF INFORMATION TO BUILD+D.  
THIS DRAWING IS THE COPYRIGHT OF BUILD+D.

GENERAL NOTES



# BUILDING DESIGNS

24 St.Thomas's Place, Hackney, LONDON E9 7PW  
www.bdlondon.co.uk e:enquiries@bdlondon.co.uk  
t:+44(0)20 8985 8106

PROJECT

**5 FITZROY CLOSE  
LONDON N6 6JT**


DRAWING TITLE

**EXISTING  
WEST ELEVATION**

PROJECT NO. <b>1629</b>	DRAWN <b>JG</b>	NORTH 
PAGES <b>1/1</b>	SCALE <b>1:50 @ A3</b>	
DATE <b>27.02.17</b>	DRAWING NO. <b>EX_402</b>	REVISION <b>-</b>

© BUILDING DESIGNS



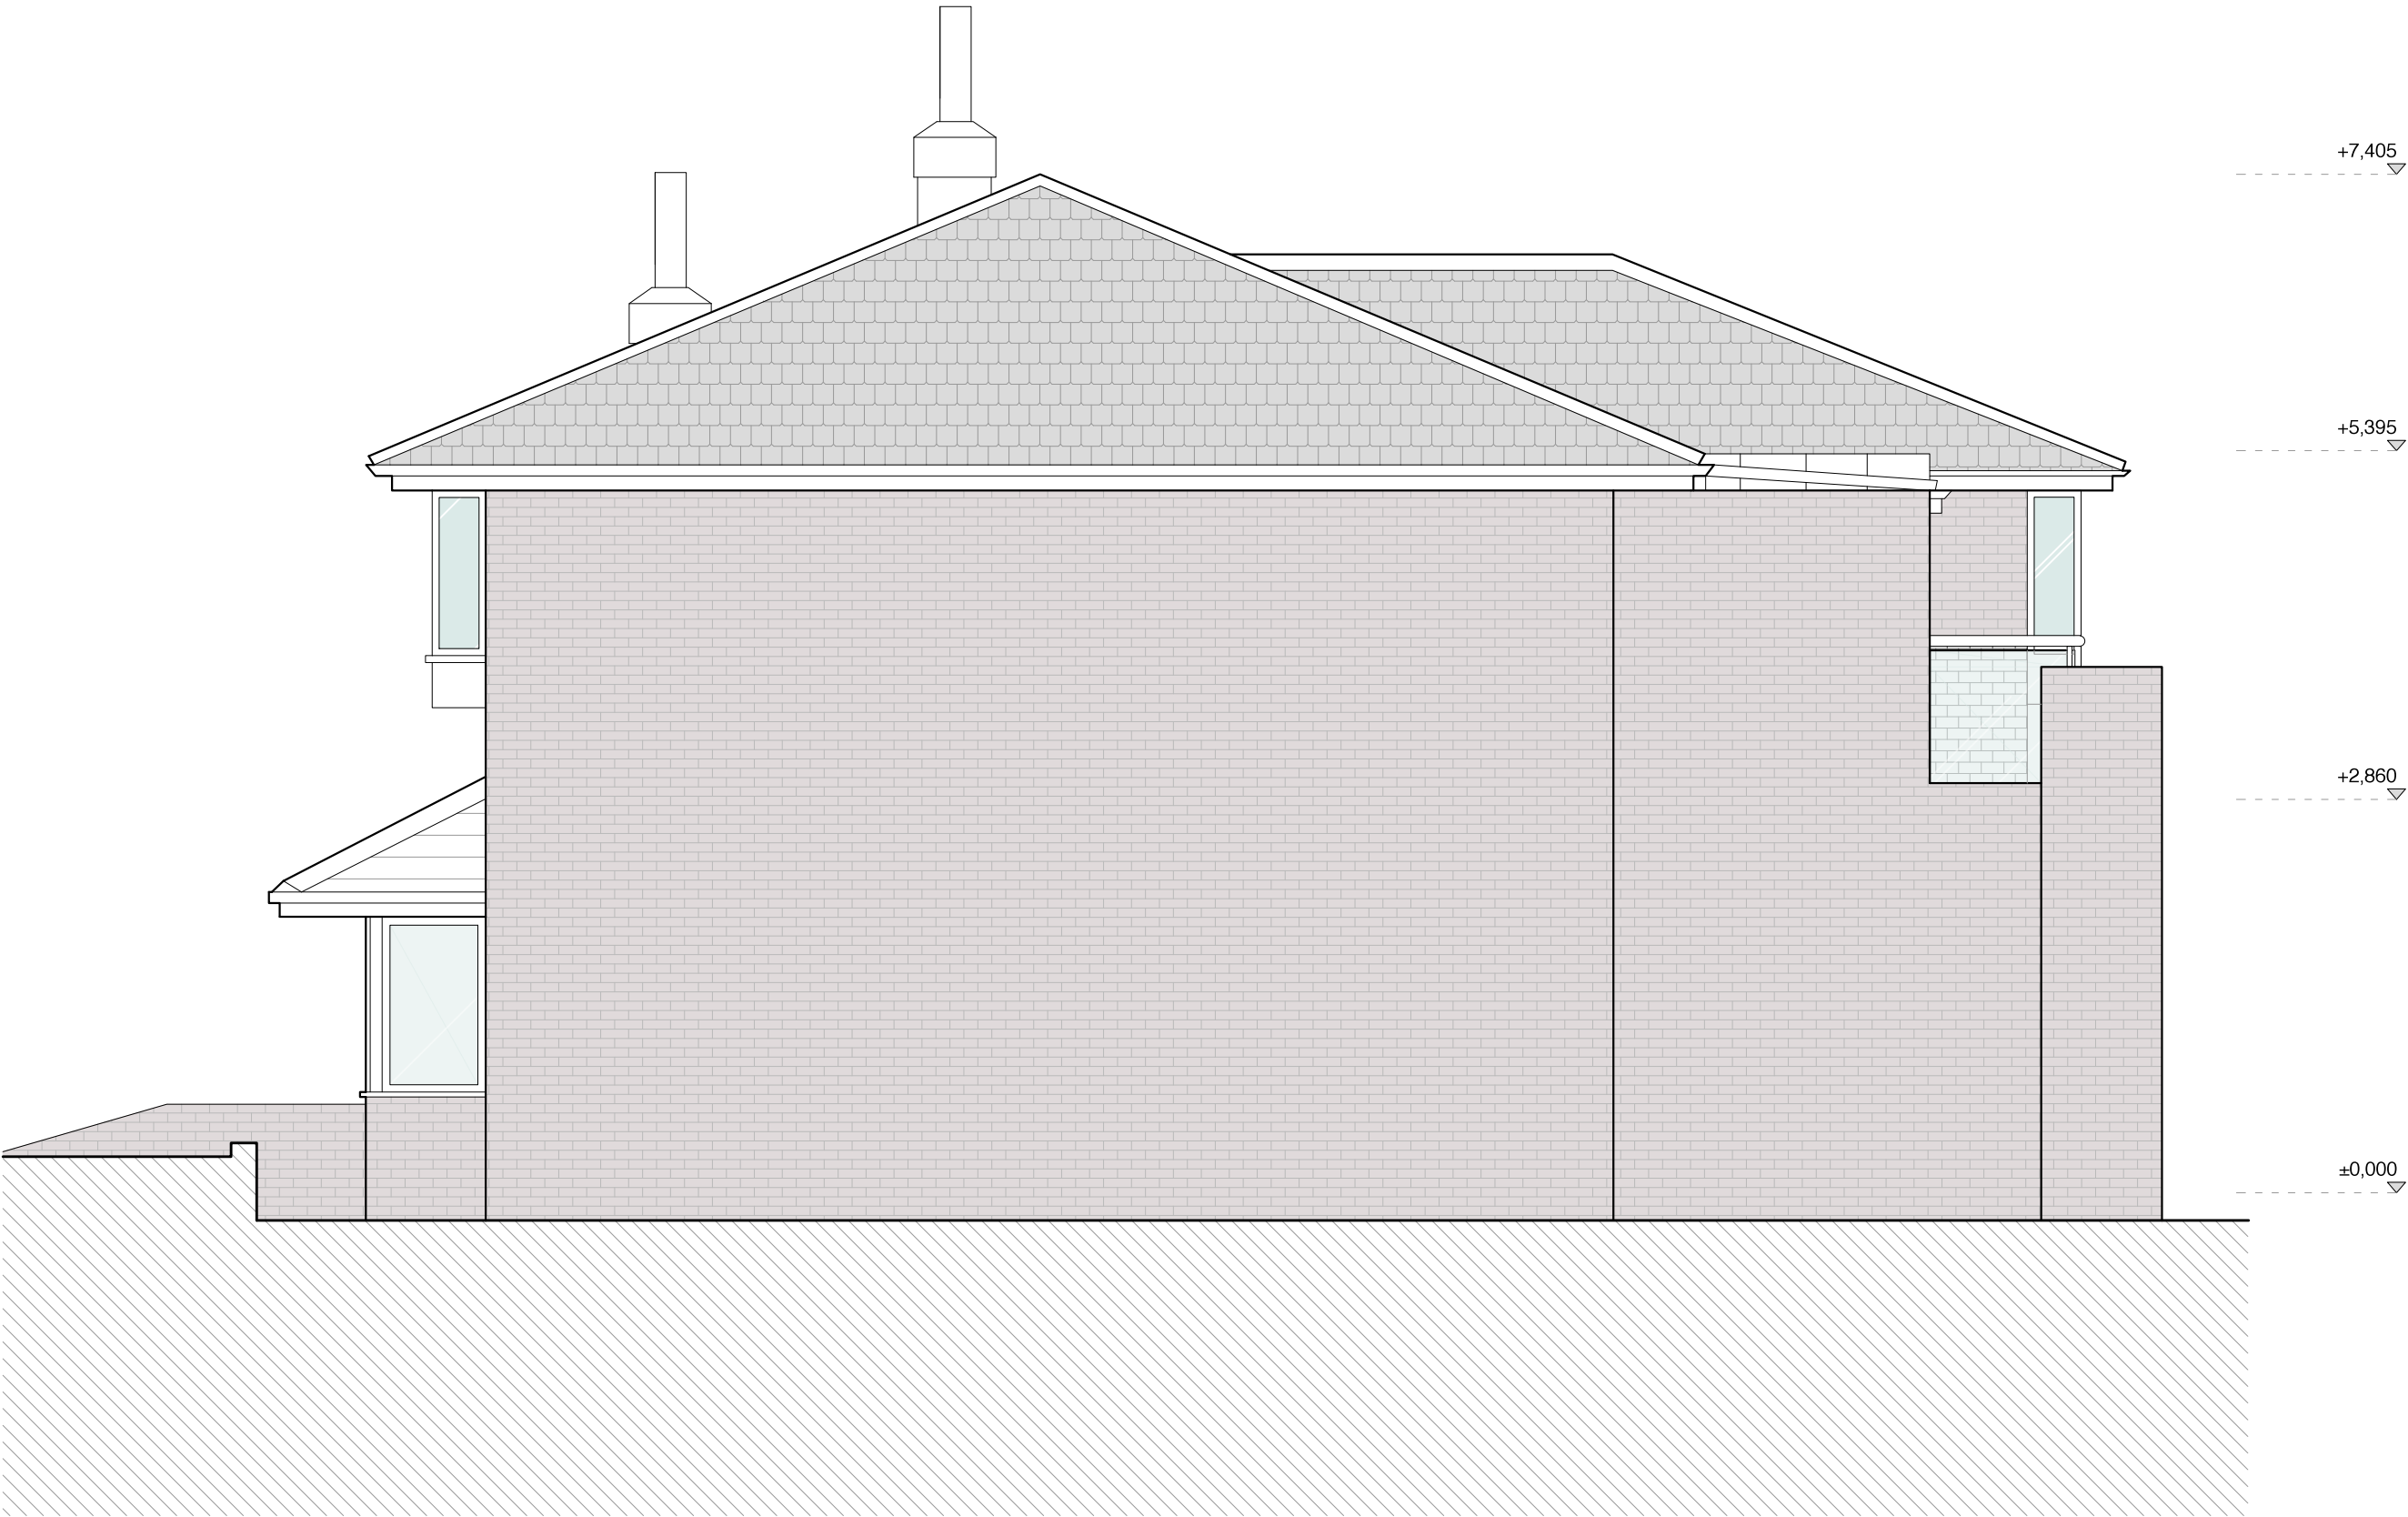

**EAST ELEVATION**  
SCALE 1:50

NO			DATE	ISSUE/REVISION
-			27.02.17	CREATED

KEY PLAN/3D

ALL DIMENSIONS TO BE CHECKED ON SITE.  
DO NOT SCALE FROM THE DRAWING.  
REPORT ALL CONFLICTS OF INFORMATION TO BUILD+D.  
THIS DRAWING IS THE COPYRIGHT OF BUILD+D.

GENERAL NOTES



**BUILDING  
DESIGNS**

24 St.Thomas's Place, Hackney, LONDON E9 7PW  
www.bdlondon.co.uk e:enquiries@bdlondon.co.uk  
t:+44(0)20 8985 8106

**5 FITZROY CLOSE  
LONDON N6 6JT**

FOR INFORMATION

DRAWING TITLE

**EXISTING  
EAST ELEVATION**

PROJECT NO.	DRAWN	NORTH
1629	JG	
PAGES	SCALE	
1/1	1:50 @ A3	
DATE	DRAWING NO.	REVISION
27.02.17	EX_403	-