

+8,885  
▽

+5,740  
▽

+2,860  
▽

±0,000  
▽

-2,480  
▽



GLU-LAM CURVED ROOF EDGES

NEW TIMBER CLADDING

BIODIVERSE ROOF

PARAPET WALL RAISED

GLULAM TIMBER AND GLAZING

FACING BRICKS TO MATCH EXISTING

GLULAM TIMBER TO MATCH EXISTING WINDOW TIMBER COLOUR

GLU-LAM AND GLASS FACADE FEATURE STRUCTURE

NEW ENTRANCE

**SOUTH ELEVATION**  
SCALE 1:50

NO	DATE	ISSUE/REVISION
-	27.02.17	CREATED

KEY PLAN/3D

ALL DIMENSIONS TO BE CHECKED ON SITE.  
DO NOT SCALE FROM THE DRAWING.  
REPORT ALL CONFLICTS OF INFORMATION TO BUILD+D.  
THIS DRAWING IS THE COPYRIGHT OF BUILD+D.

GENERAL NOTES



**BUILDING  
DESIGNS**

24 St.Thomas's Place, Hackney, LONDON E9 7PW  
www.bdlondon.co.uk e:enquiries@bdlondon.co.uk  
t:+44(0)20 8985 8106

**5 FITZROY CLOSE  
LONDON N6 6JT**

FOR PLANNING  
DRAWING TITLE

**PROPOSED  
SOUTH ELEVATION**

PROJECT NO.	DRAWN	NORTH
1629	JG	
PAGES	SCALE	
-	1:50 @ A3	
DATE	DRAWING NO.	REVISION
27.02.17	PL_600	-



+8,885  
▽

+5,740  
▽

+2,860  
▽

±0,000  
▽



GLU-LAM CURVED ROOF EDGES

NEW TIMBER CLADDING

SLIDING DOORS

GLASS BALUSTRADE FOR BALCONY

PARAPET WALL RAISED

NEW TIMBER FRAMED WINDOW

**NORTH ELEVATION**  
SCALE 1:50

NO	DATE	ISSUE/REVISION
-	27.01.17	CREATED

KEY PLAN/3D

ALL DIMENSIONS TO BE CHECKED ON SITE.  
DO NOT SCALE FROM THE DRAWING.  
REPORT ALL CONFLICTS OF INFORMATION TO BUILD+D.  
THIS DRAWING IS THE COPYRIGHT OF BUILD+D.

GENERAL NOTES



# BUILDING DESIGNS

24 St.Thomas's Place, Hackney, LONDON E9 7PW  
www.bdlondon.co.uk e:enquiries@bdlondon.co.uk  
t:+44(0)20 8985 8106

PROJECT

**5 FITZROY CLOSE  
LONDON N6 6JT**

FOR PLANNING

DRAWING TITLE

**PROPOSED  
NORTH ELEVATION**

PROJECT NO. <b>1629</b>	DRAWN <b>JG</b>	NORTH 
PAGES <b>-</b>	SCALE <b>1:50 @ A3</b>	
DATE <b>27.02.17</b>	DRAWING NO. <b>PL_601</b>	REVISION <b>-</b>



+8,885  
▽

+5,740  
▽

+2,860  
▽

±0,000  
▽

**WEST ELEVATION**  
SCALE 1:50

CURVED GLULAM

FACING BRICK TO MATCH EXISTING

GLULAM AND GLAZING

CURVED GLULAM TIMBER  
STRUCTURE

NEW TIMBER CLADDING

NEW BALCONY TO ROOF  
TERRACE

PARAPET WALL RAISED

KEY PLAN/3D

ALL DIMENSIONS TO BE CHECKED ON SITE.  
DO NOT SCALE FROM THE DRAWING.  
REPORT ALL CONFLICTS OF INFORMATION TO BUILD+D.  
THIS DRAWING IS THE COPYRIGHT OF BUILD+D.  
GENERAL NOTES

0,5m 2,5m


**BUILDING  
DESIGNS**

24 St.Thomas's Place, Hackney, LONDON E9 7PW  
www.bdlondon.co.uk e:enquiries@bdlondon.co.uk  
t:+44(0)20 8985 8106

**5 FITZROY CLOSE  
LONDON N6 6JT**


FOR PLANNING  
DRAWING TITLE

**PROPOSED  
WEST ELEVATION**

PROJECT NO. <b>1629</b>	DRAWN <b>JG</b>	NORTH 
PAGES -	SCALE <b>1:50 @ A3</b>	
DATE <b>27.02.17</b>	DRAWING NO. <b>PL_602</b>	REVISION -

© BUILDING DESIGNS



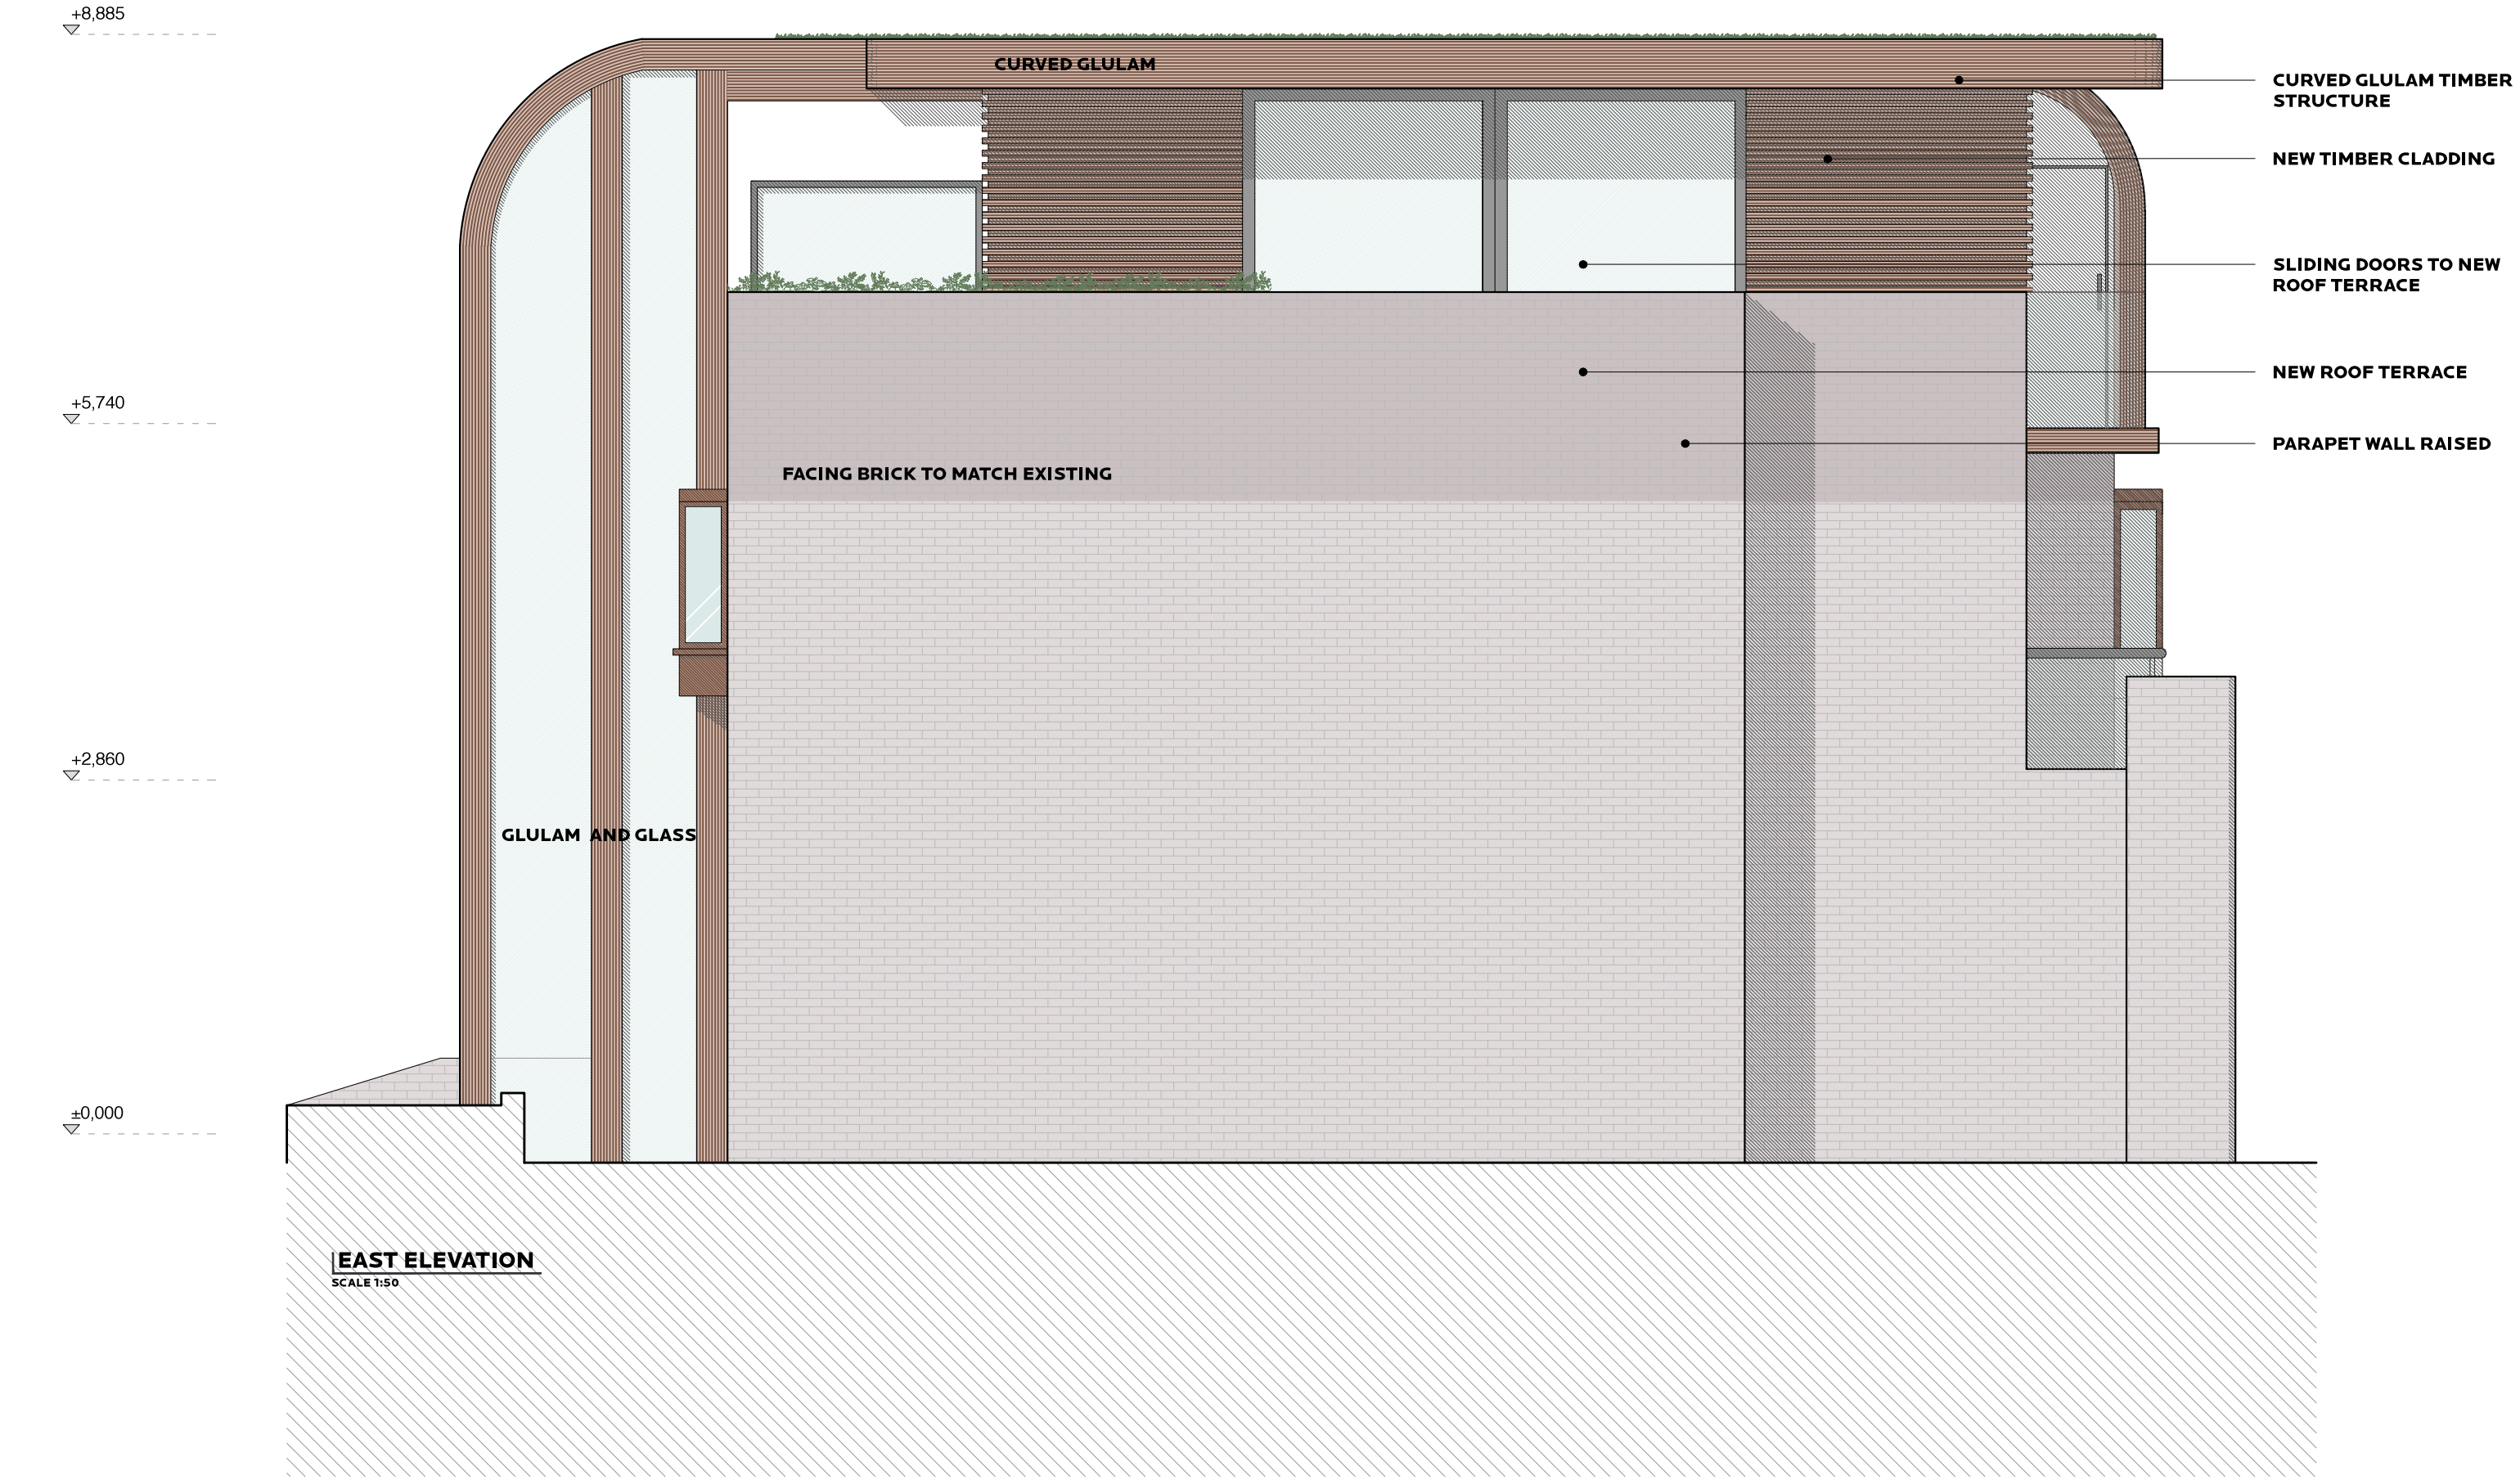

NO			DATE	ISSUE/REVISION
-			27.01.17	CREATED

KEY PLAN/3D

ALL DIMENSIONS TO BE CHECKED ON SITE.  
DO NOT SCALE FROM THE DRAWING.  
REPORT ALL CONFLICTS OF INFORMATION TO BUILD+D.  
THIS DRAWING IS THE COPYRIGHT OF BUILD+D.

GENERAL NOTES

0,5m

2,5m

BUILDING  
DESIGNS

24 St.Thomas's Place, Hackney, LONDON E9 7PW  
www.bdlondon.co.uk e:enquiries@bdlondon.co.uk  
t:+44(0)20 8985 8106

PROJECT

5 FITZROY CLOSE  
LONDON N6 6JT

FOR PLANNING

DRAWING TITLE

PROPOSED  
EAST ELEVATION

PROJECT NO.  
1629

DRAWN  
JG

PAGES  
-

SCALE  
1:50 @ A3

DATE  
27.02.17

DRAWING NO.  
PL\_603

REVISION  
-

NORTH

© BUILDING DESIGNS



**NEW PROPOSED DESIGN - FRONT ELEVATION**  
SCALE 1:100



**PREVIOUSLY APPROVED DESIGN - FRONT ELEVATION**  
SCALE 1:100

NO			LEGEND
DATE	ISSUE/REVISION		
-	27.02.17	CREATED	EXISTING ROOFLINE

KEY PLAN/3D

ALL DIMENSIONS TO BE CHECKED ON SITE.  
DO NOT SCALE FROM THE DRAWING.  
REPORT ALL CONFLICTS OF INFORMATION TO BUILD+D.  
THIS DRAWING IS THE COPYRIGHT OF BUILD+D.

GENERAL NOTES

0,5m 2,5m

BUILDING  
DESIGNS

24 St.Thomas's Place, Hackney, LONDON E9 7PW  
www.bdlondon.co.uk e:enquiries@bdlondon.co.uk  
t:+44(0)20 8985 8106

PROJECT

**5 FITZROY CLOSE**  
**LONDON N6 6JT**

FOR PLANNING		
DRAWING TITLE		
COMPARISON PREVIOUSLY APPROVED AND NEW DESIGN PROPOSAL		
PROJECT NO.	DRAWN	NORTH
1629	JG	
PAGES	SCALE	
-	1:50 @ A3	
DATE	DRAWING NO.	REVISION
27.02.17	PL_700	-