
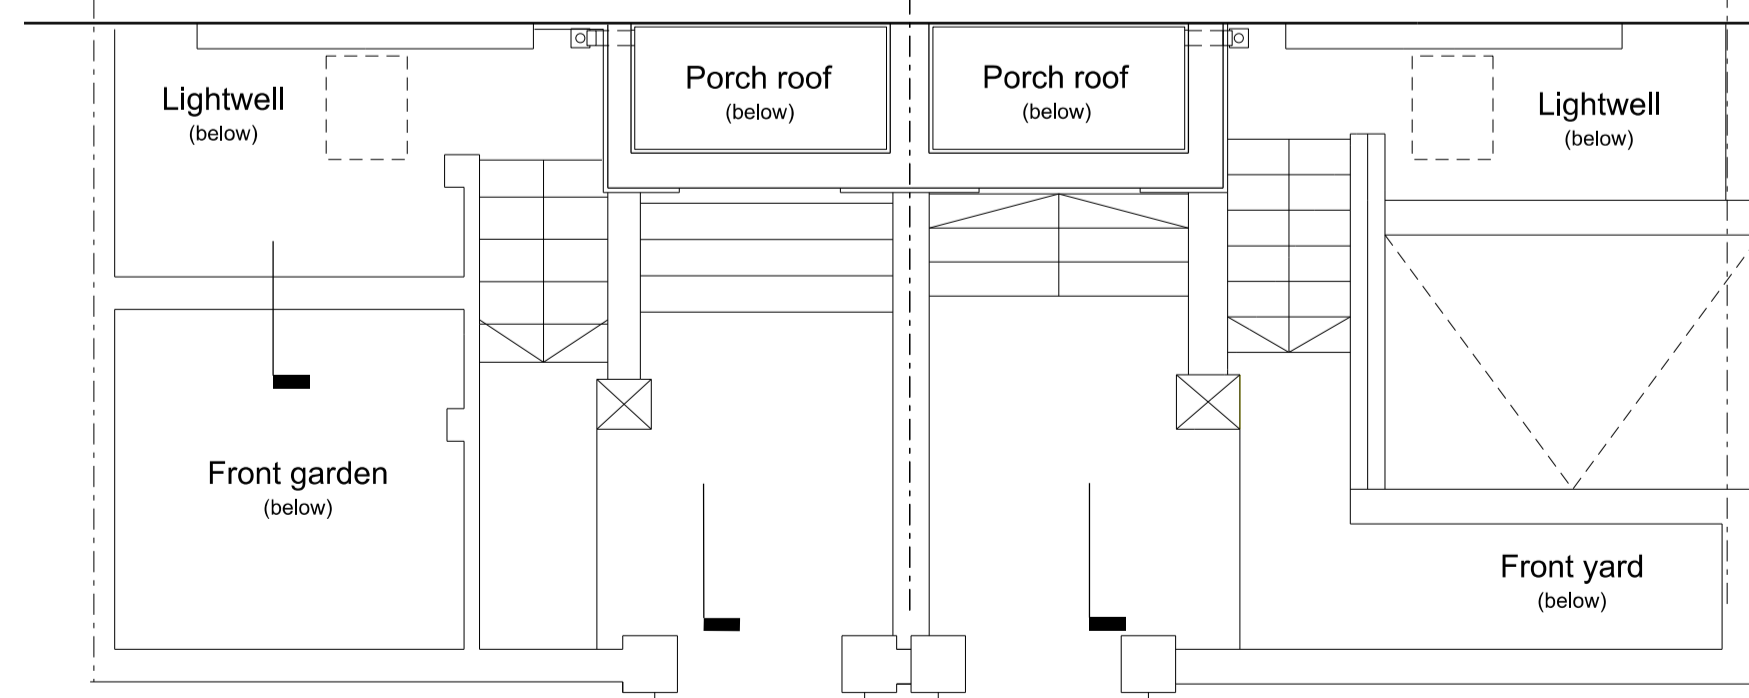
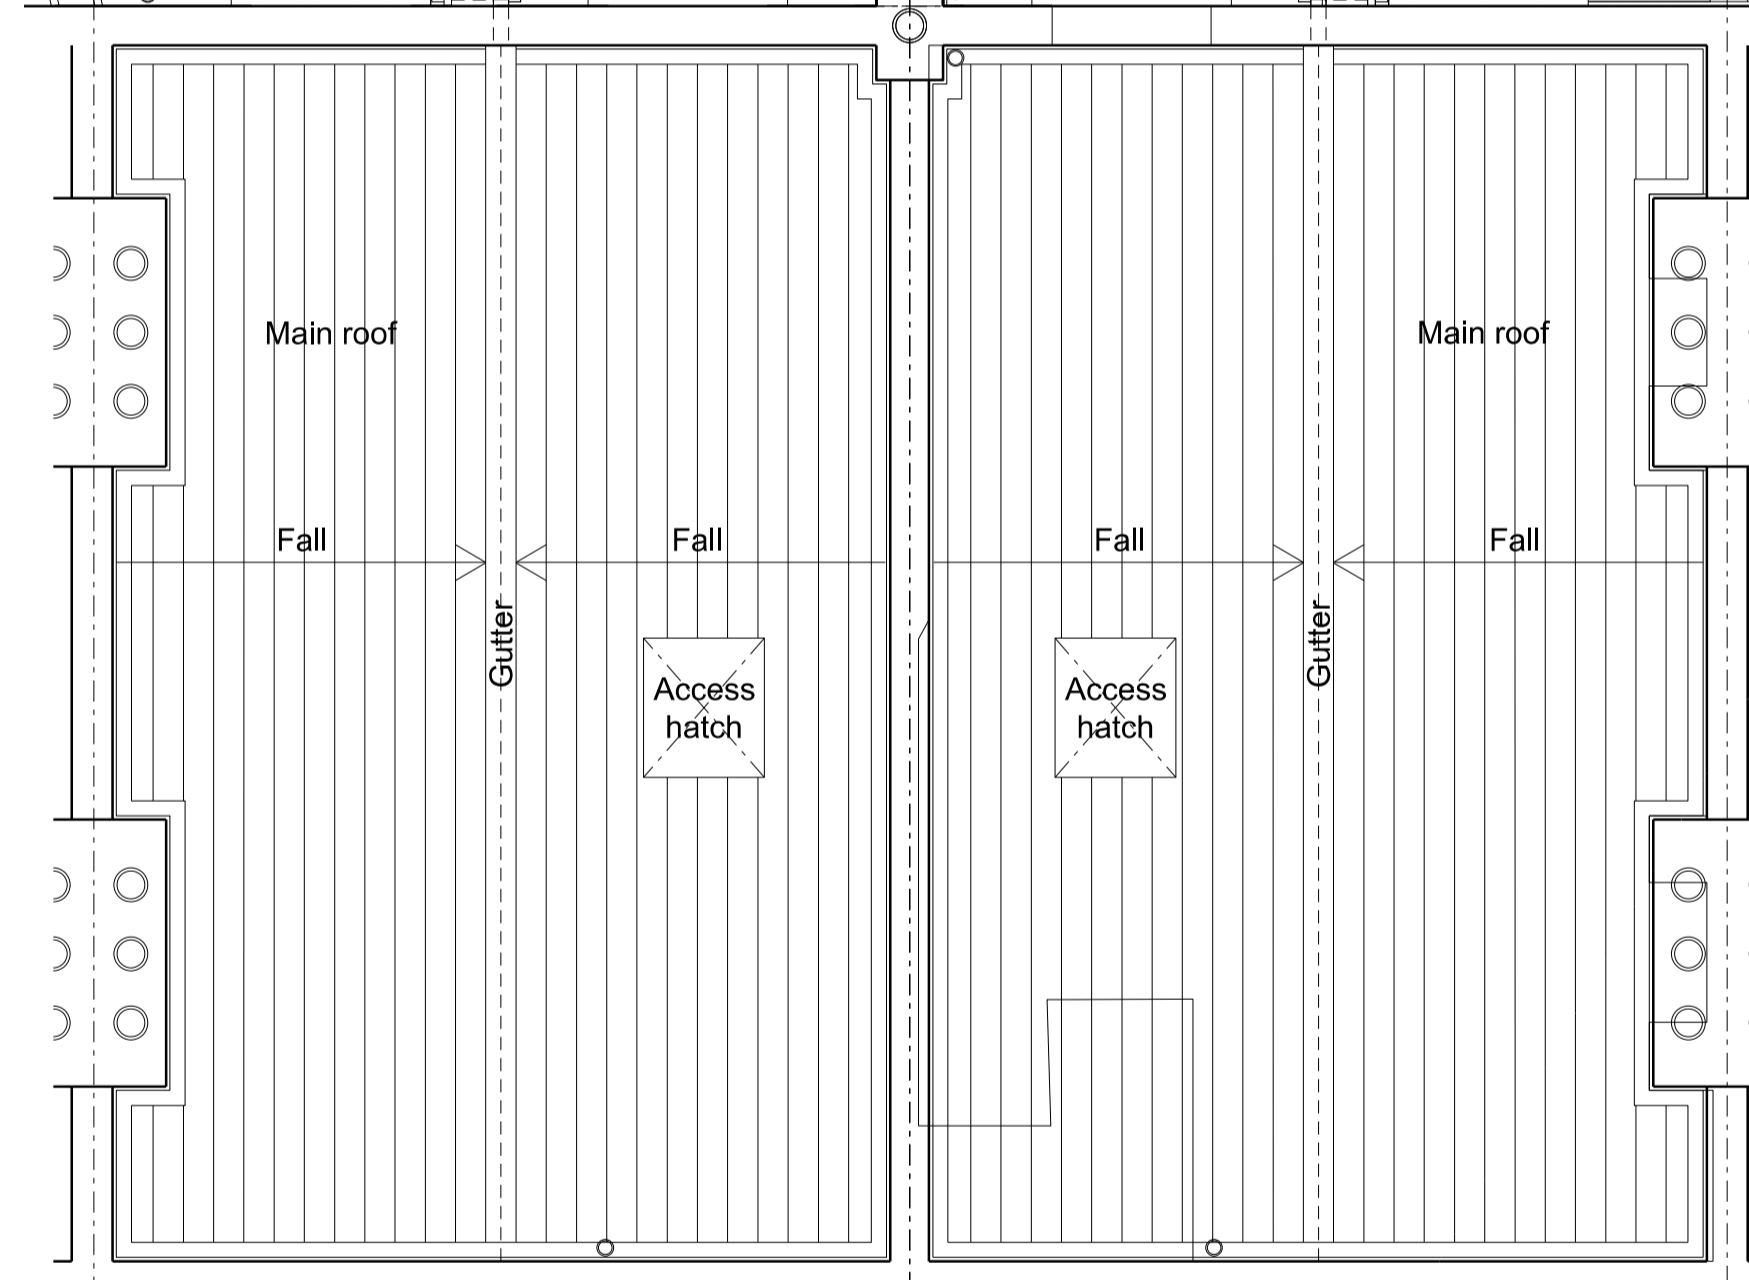


44 Coity Rd

42a Coity Rd



1. Existing Roof Plan 1:50 @A1

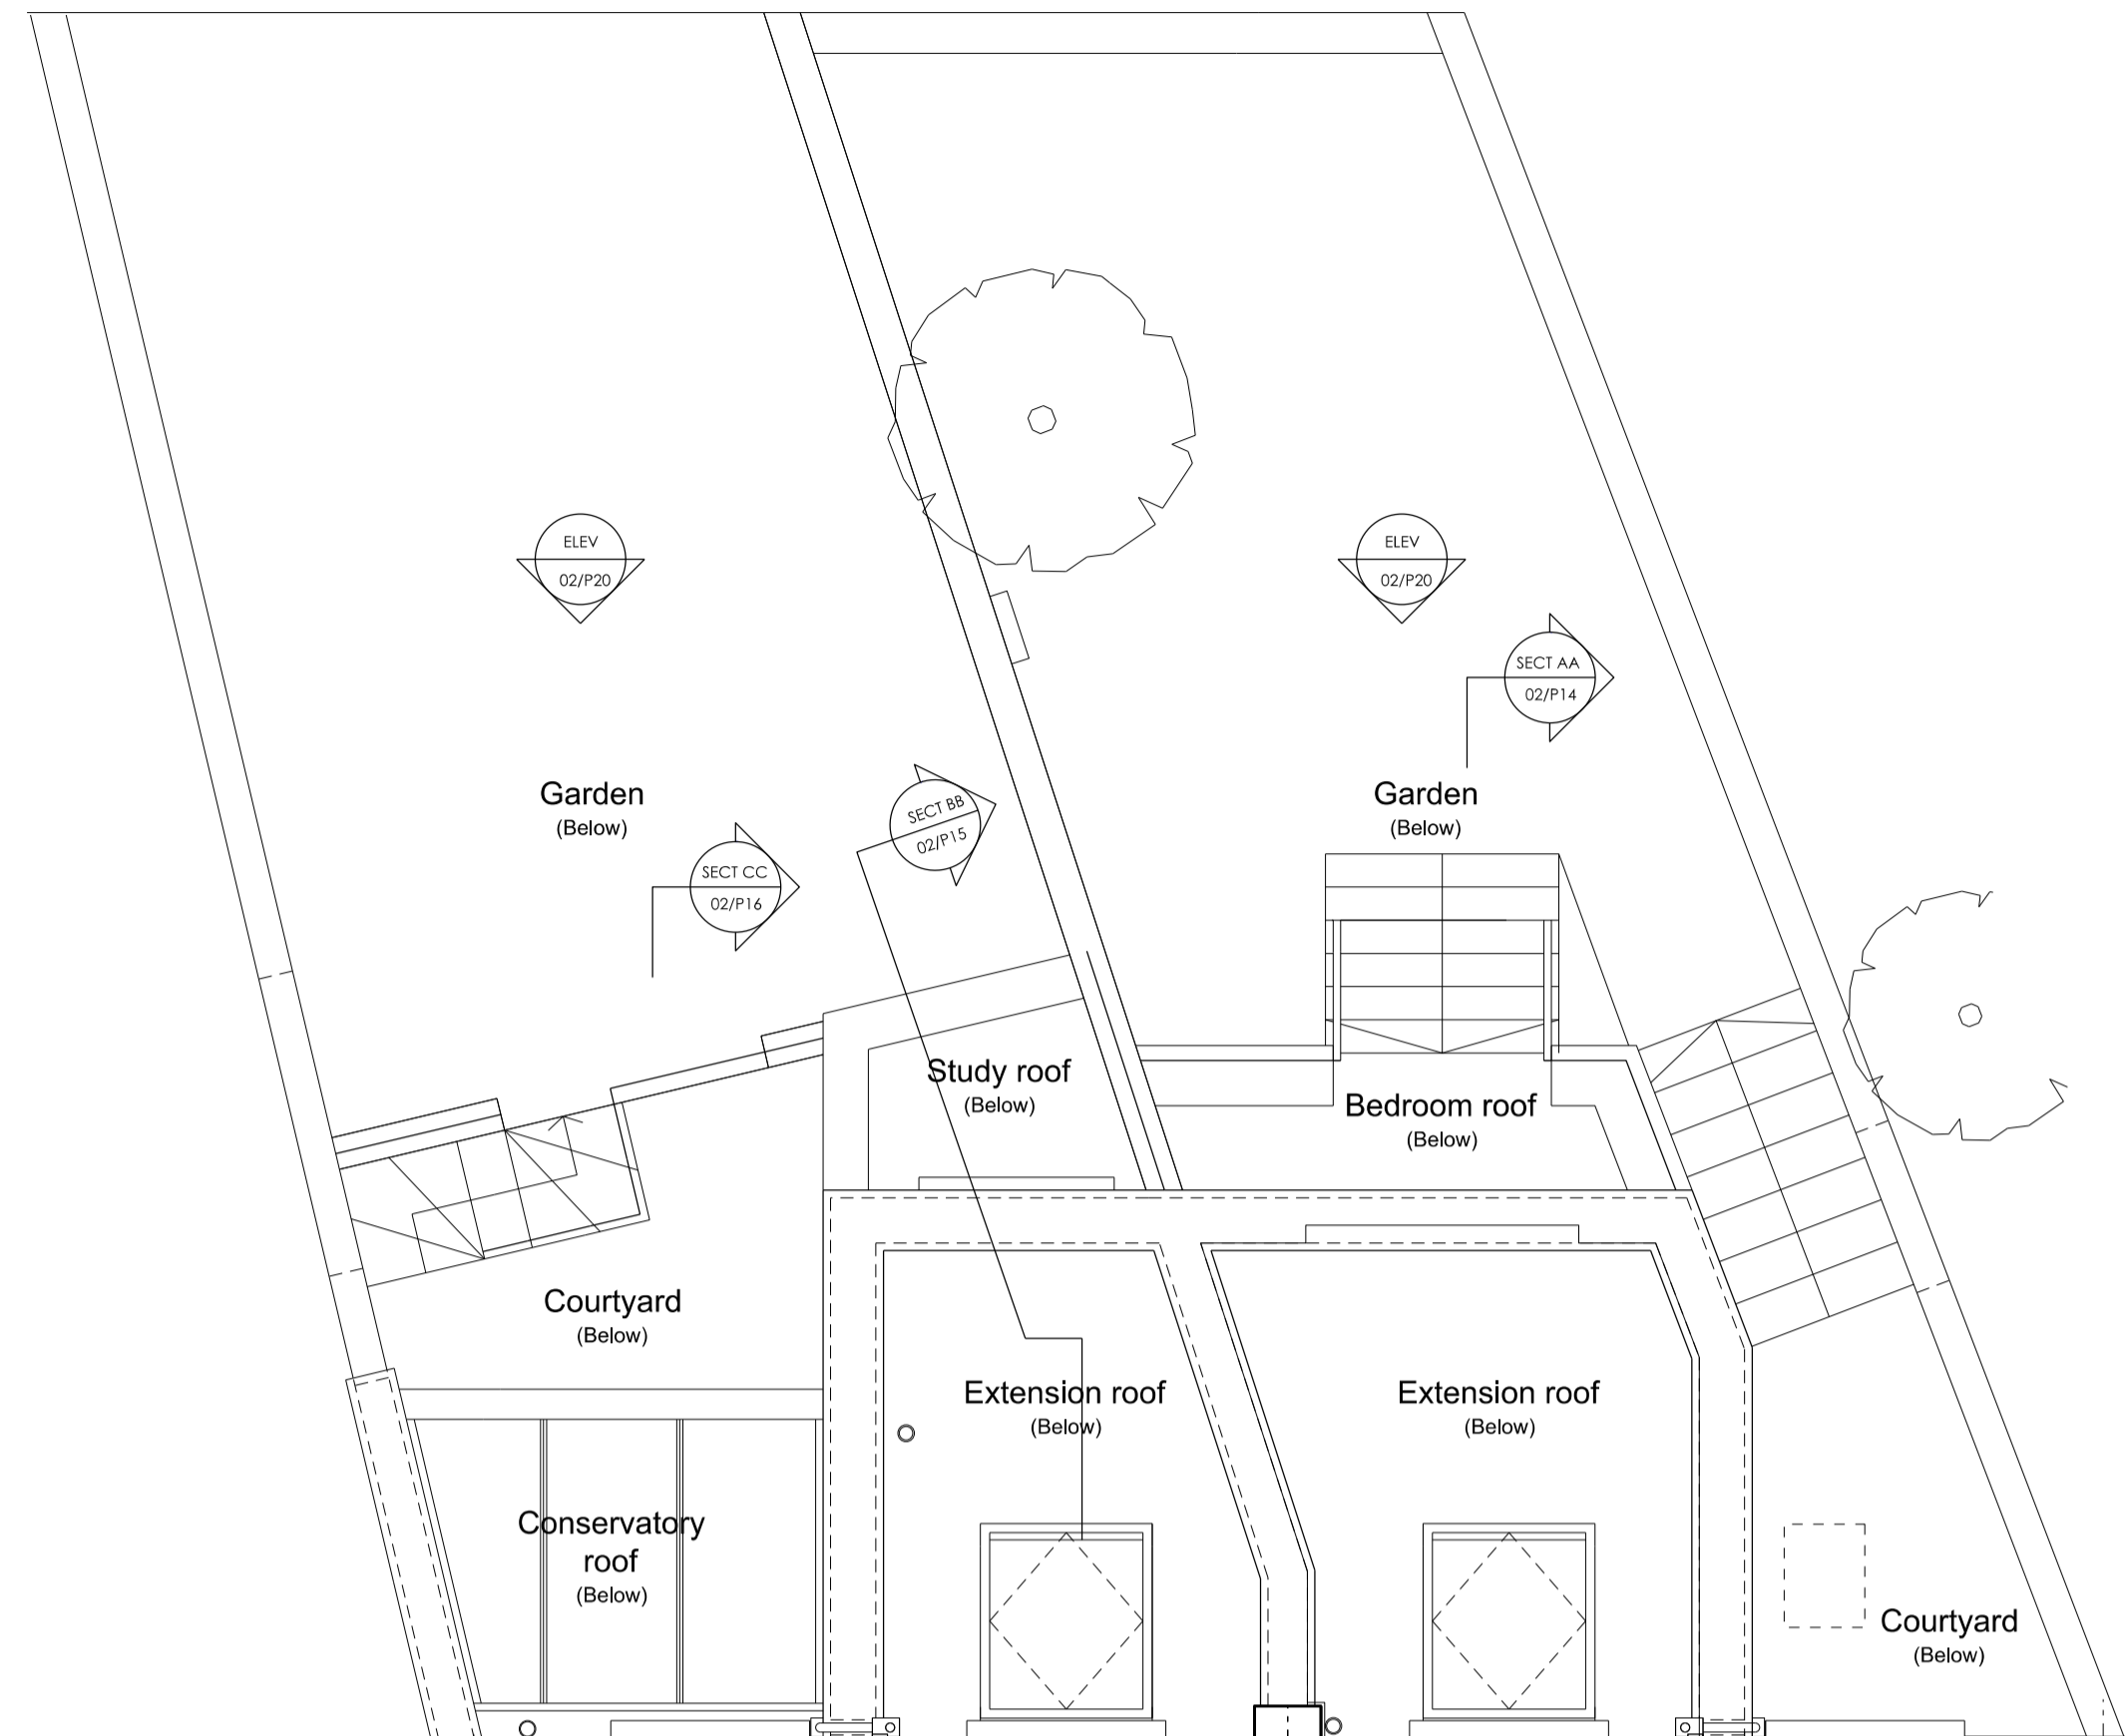

44 Coity Rd

42a Coity Rd

2. Proposed Roof Plan 1:50 @A1

  

NOTES:

REV	DATE	DETAIL	DRN	CHK

PROJECT TITLE
NEW EXTENSIONS
 42A & 44 Coity Rd, KENTISH TOWN

DRAWING TITLE
**Roof Plan:
 Existing and Proposed**

DATE 07.04.2017	SCALE 1:50 @A1 1:100 @A3
STATUS PLANNING	DRAWN AA
	CHECKED

DRAWING NUMBER 42A & 44_Coity_P_Rf	REVISION /
---------------------------------------	---------------

Alexander Abbey, 42A Coity Rd, Kentish Town, London NW5 4RY.
 Mob: 07791 731 121. e-mail: alex.abbey@cullinastudio.com
 © Alexander Abbey 2017