



EXISTING LOWER GROUND FLOOR PLAN
1:50 @ A1 / 1:100 @ A3

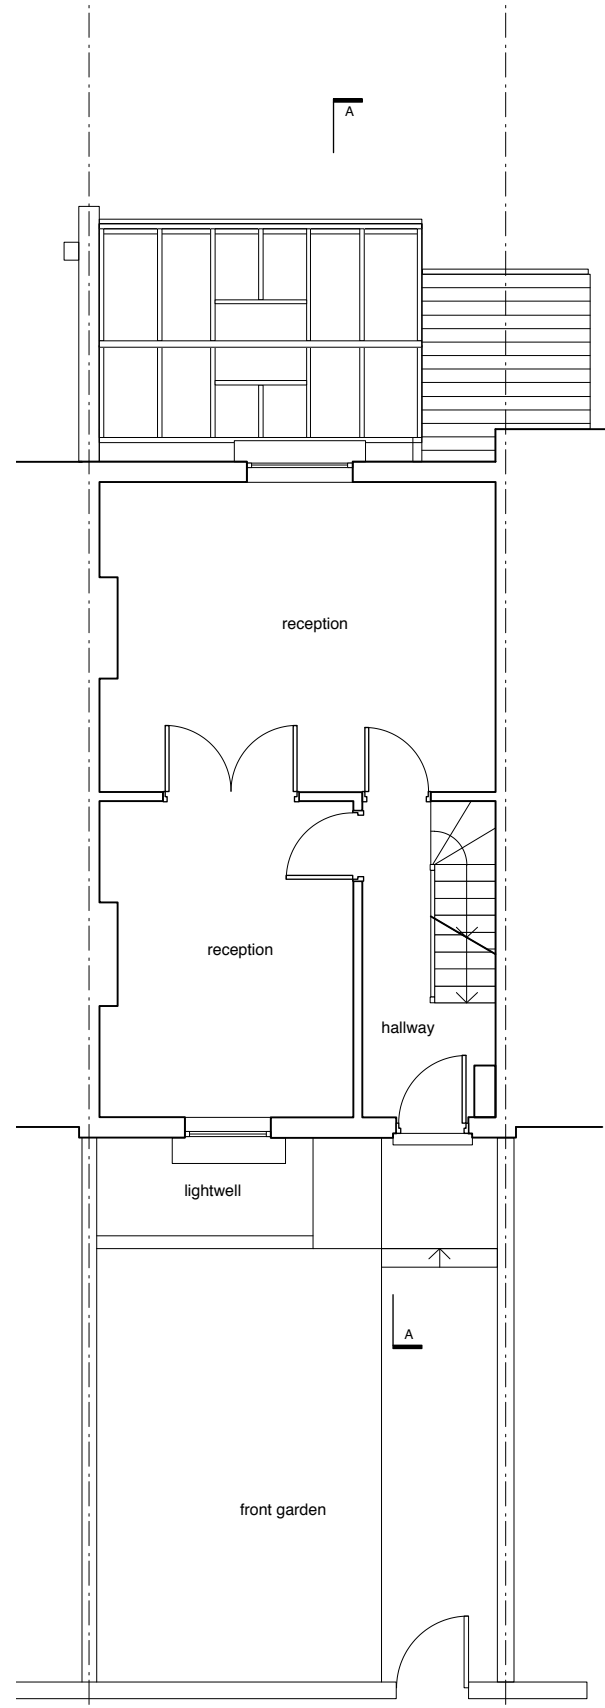

EXISTING GROUND FLOOR PLAN
1:50 @ A1 / 1:100 @ A3

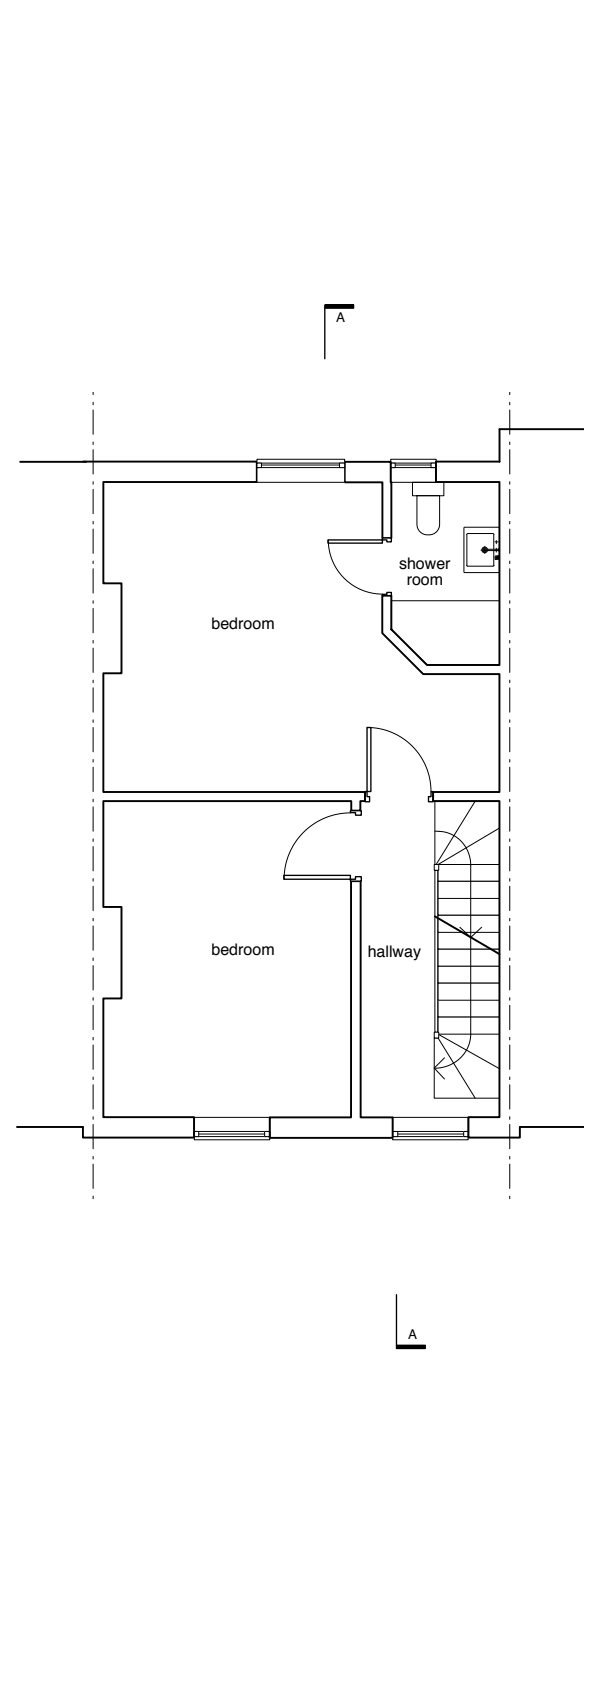

EXISTING FIRST FLOOR PLAN
1:50 @ A1 / 1:100 @ A3

designstudio

a: 31 Priam House, Old Bethnal green Rd., London E2 9RH
e: tg@gorawski.com m: 077 2467 8579

client

JANE & SIMON

project status

Planning

project name

118 Leighton Road

drawing title

Existing LGF, GF & 1st Floor Plan

scale: 1:50 @ A1 & 1:100 @ A3

date: 03.04.2017

drawn: TG

project no drawing no revision

1607 (EX) 01 .

Do not scale from this drawing. All information to be checked on site for accuracy. Any discrepancy between this drawing and other information is to be referred to the architects. This drawing is copyright