




PROPOSED SECOND FLOOR PLAN  
1:50 @ A1 / 1:100 @ A3

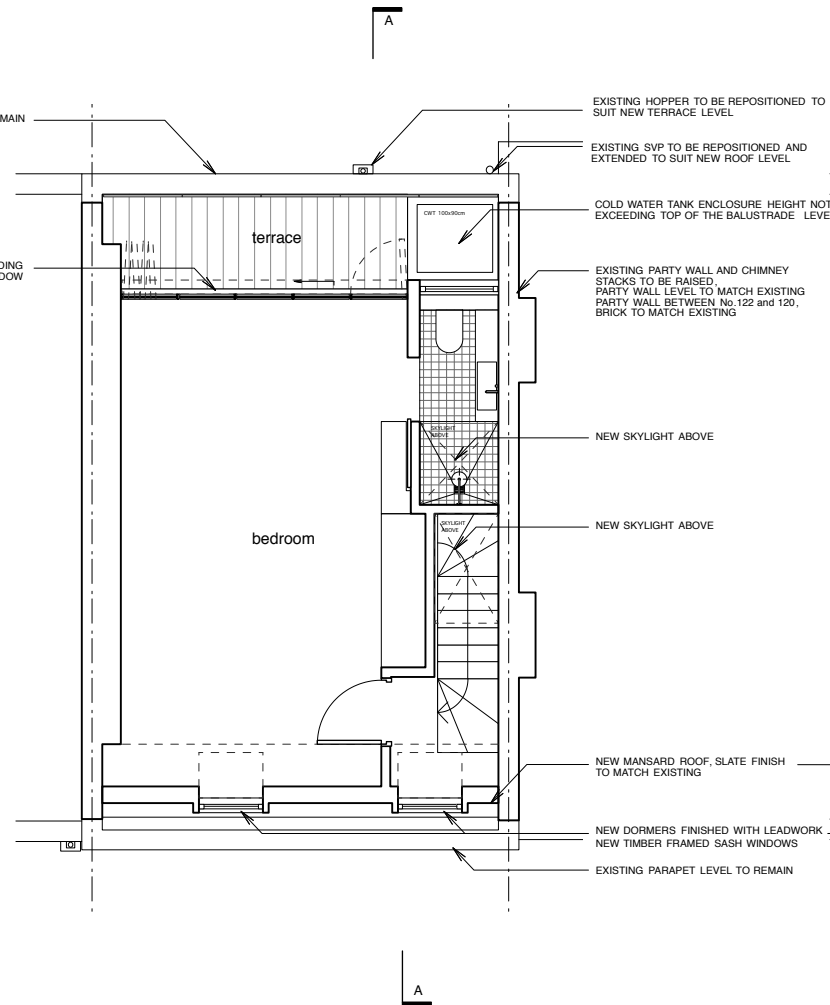

PROPOSED THIRD FLOOR PLAN  
1:50 @ A1 / 1:100 @ A3

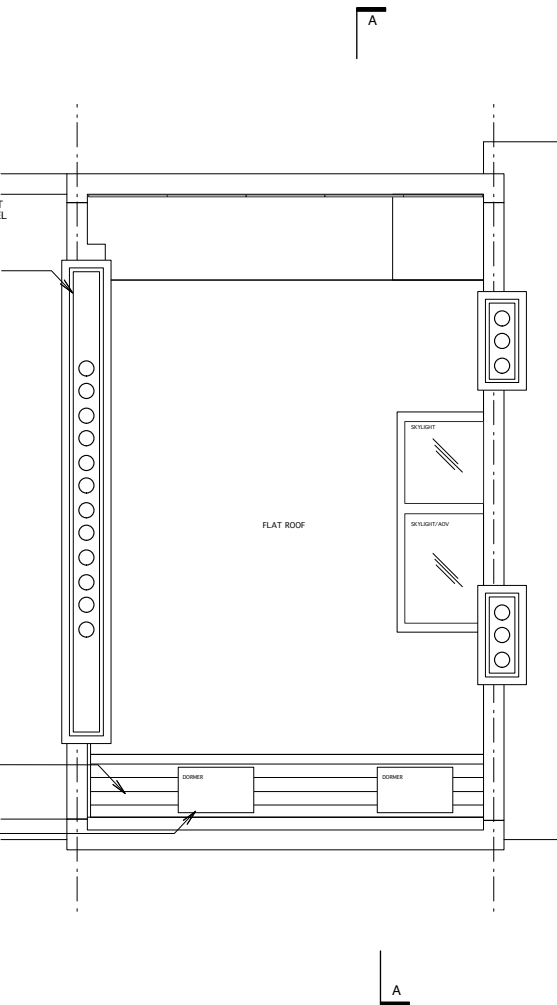

PROPOSED ROOF PLAN  
1:50 @ A1 / 1:100 @ A3

 

**designstudio**

a: 31 Priam House, Old Bethnal green Rd., London E2 9RH  
e: lg@gorawski.com m: 077 2467 8579

client  
**JANE & SIMON**

project status  
**Planning**

project name  
**118 Leighton Road**

drawing title  
**Proposed 2nd, 3rd Floor  
Plan and Roof Plan**

scale: 1:50 @ A1 / 1:100 @ A3  
date: 03.04.2017  
drawn: TG

project no drawing no revision  
**1607 (PL) 02 .**

Do not scale from this drawing. All information to be checked on site for accuracy. Any discrepancy between this drawing and other information is to be referred to the architects. This drawing is copyright