


EXISTING FIRST FLOOR PLAN
Scale 1:50@A1

PROPOSED FIRST FLOOR PLAN
Scale 1:50@A1

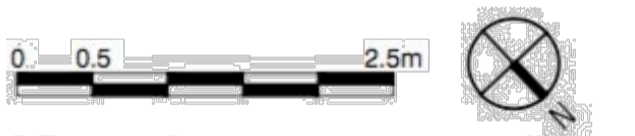

Architects
BROD WIGHT

43 England's Lane
London NW3 4YD
020 7722 0810
office@brodwight.co.uk
www.brodwight.co.uk

This drawing is copyright

23 Downside Crescent
Belsize Park
London NW3 2AN

Existing and Proposed First Floor Plans

DRAWN: JW CHECKED: JW

DATE: March 2107 SCALE: 1:50 @ A1/1:100 @ A3

DRAWING NO:

1055-AP2-02