





PHOTO OF BRANCH SHOPFRONT

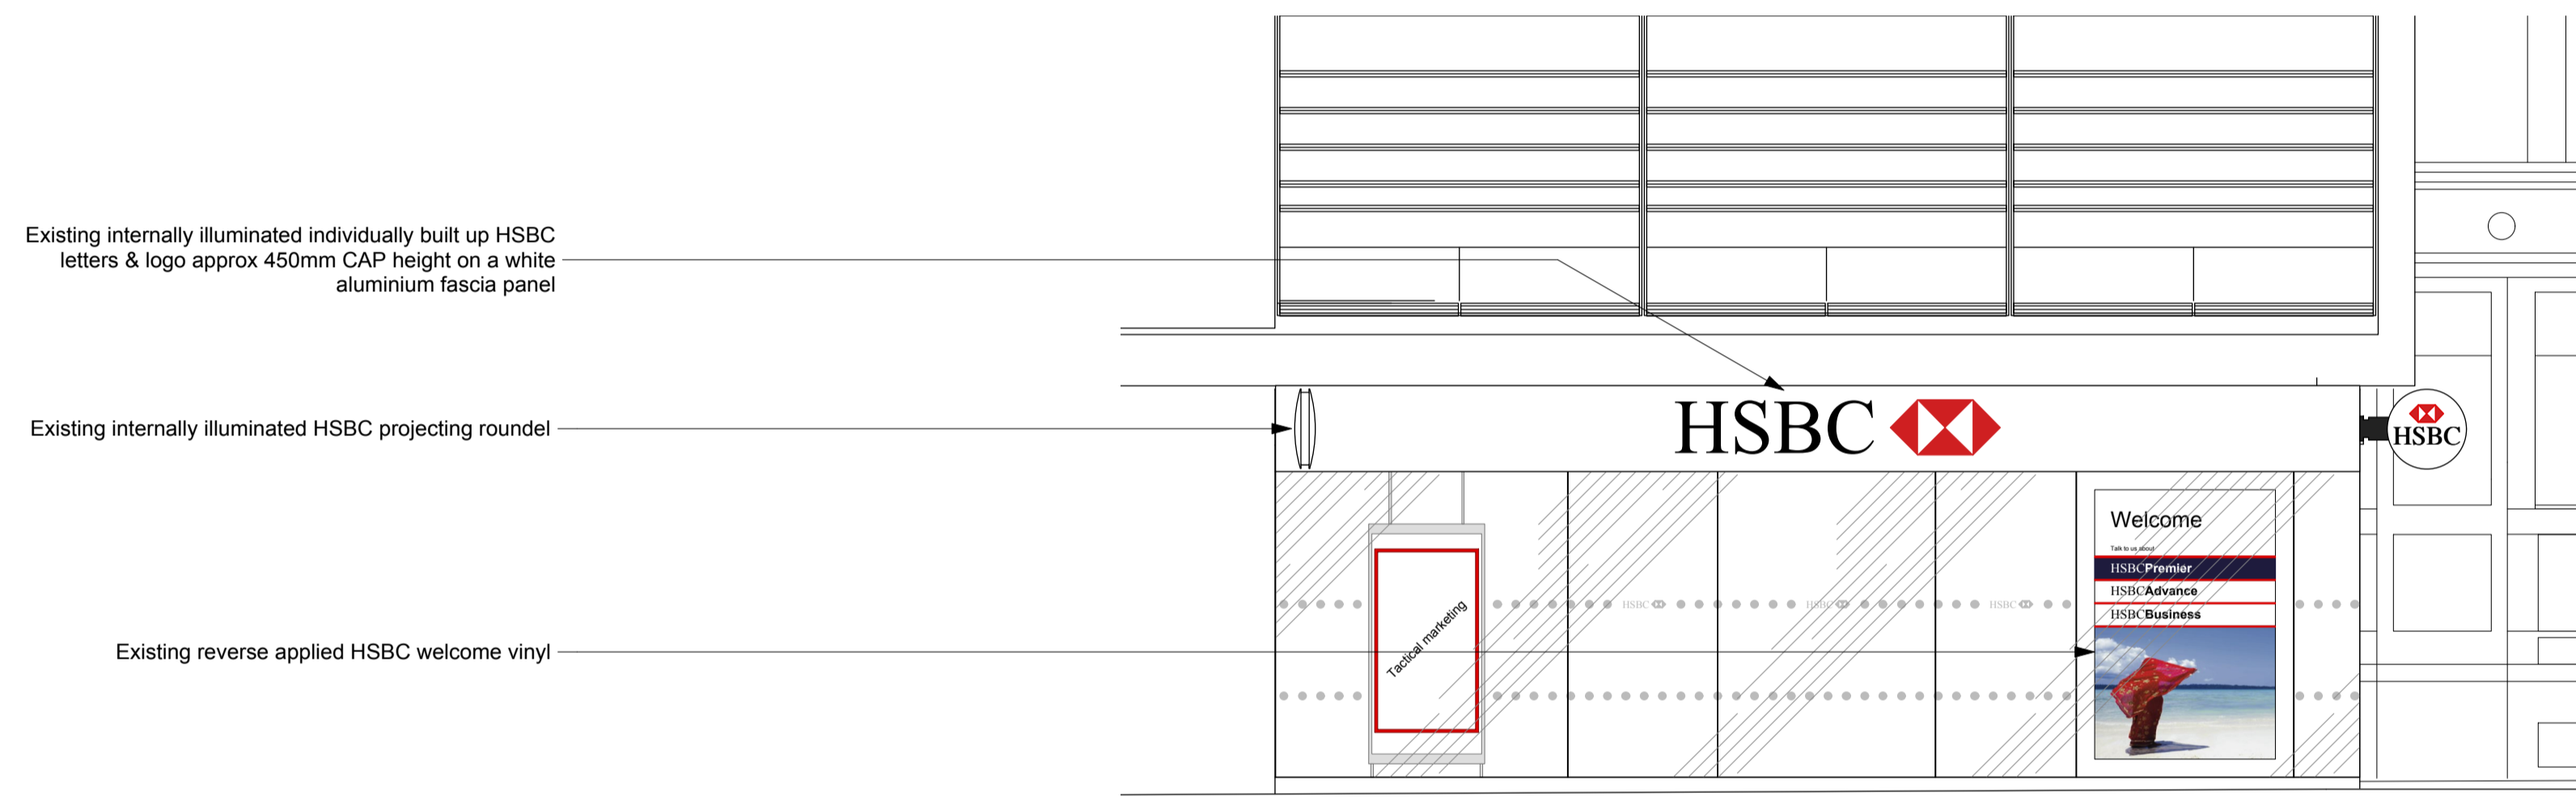

**SOUTH ELEVATION**

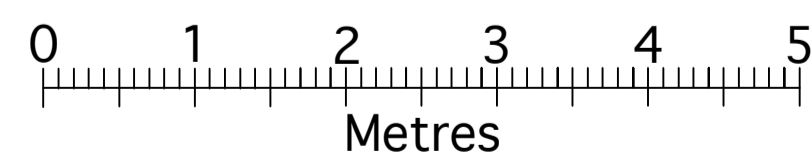

REVISION	BY	DATE	REVISION	BY	DATE
A	JM	01.03.17	AMENDED FOLLOWING FEEDBACK		

CONTRACTORS MUST CHECK ALL DIMENSIONS ON SITE. ONLY FIGURED DIMENSIONS ARE TO BE WORKED FROM. DISCREPANCIES MUST BE REPORTED TO THE ARCHITECT BEFORE PROCEEDING.  
© THIS DRAWING IS COPYRIGHT

**PLANNING APPLICATIONS**

CLIENT	<b>HSBC</b>	
PROJECT	HSBC TOTTENHAM COURT ROAD HSBC UK Rebranding - PIN GB4468 39 Tottenham Court Road - London - W1T 2AR	
DRAWING	<b>EXISTING SIDE ELEVATION</b>	
DRAWING No.	<b>16 033 0098 PA 02</b>	SCALE 1:100 @ A3 1:50 @ A1
DRAWN BY / OFFICE	MA/LONDON	REVISION <b>A</b>