




PHOTO OF BRANCH SHOPFRONT



EAST ELEVATION (TOTTENHAM COURT ROAD)

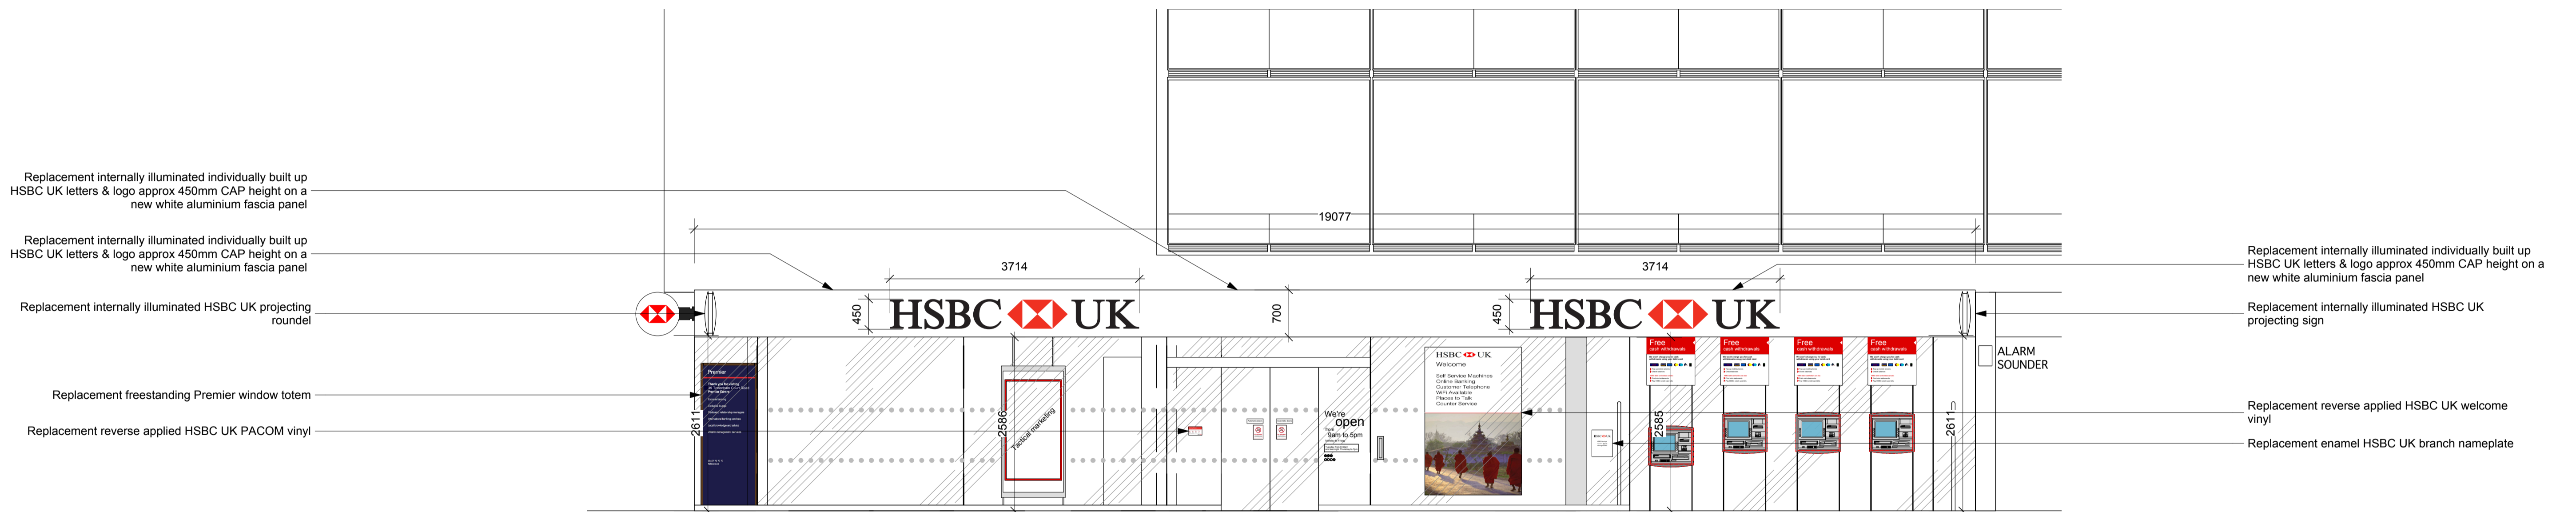

REVISION	BY	DATE	REVISION	BY	DATE
A	JM	01.03.17			
AMENDED FOLLOWING FEEDBACK					

CONTRACTORS MUST CHECK ALL DIMENSIONS ON SITE. ONLY FIGURED DIMENSIONS ARE TO BE WORKED FROM. DISCREPANCIES MUST BE REPORTED TO THE ARCHITECT BEFORE PROCEEDING.
© THIS DRAWING IS COPYRIGHT

PLANNING APPLICATIONS

CLIENT	HSBC		DRAWING	PROPOSED FRONT ELEVATION	
PROJECT	HSBC TOTTENHAM COURT ROAD HSBC UK Rebranding - PIN GB4468 39 Tottenham Court Road - London - W1T 2AR		DRAWING No.	16 033 0098 PA 11	
			SCALE	1:100 @ A3 1:50 @ A1	
			DRAWN BY / OFFICE	M/LONDON	
			REVISION	A	