


1 to 1250 @A3

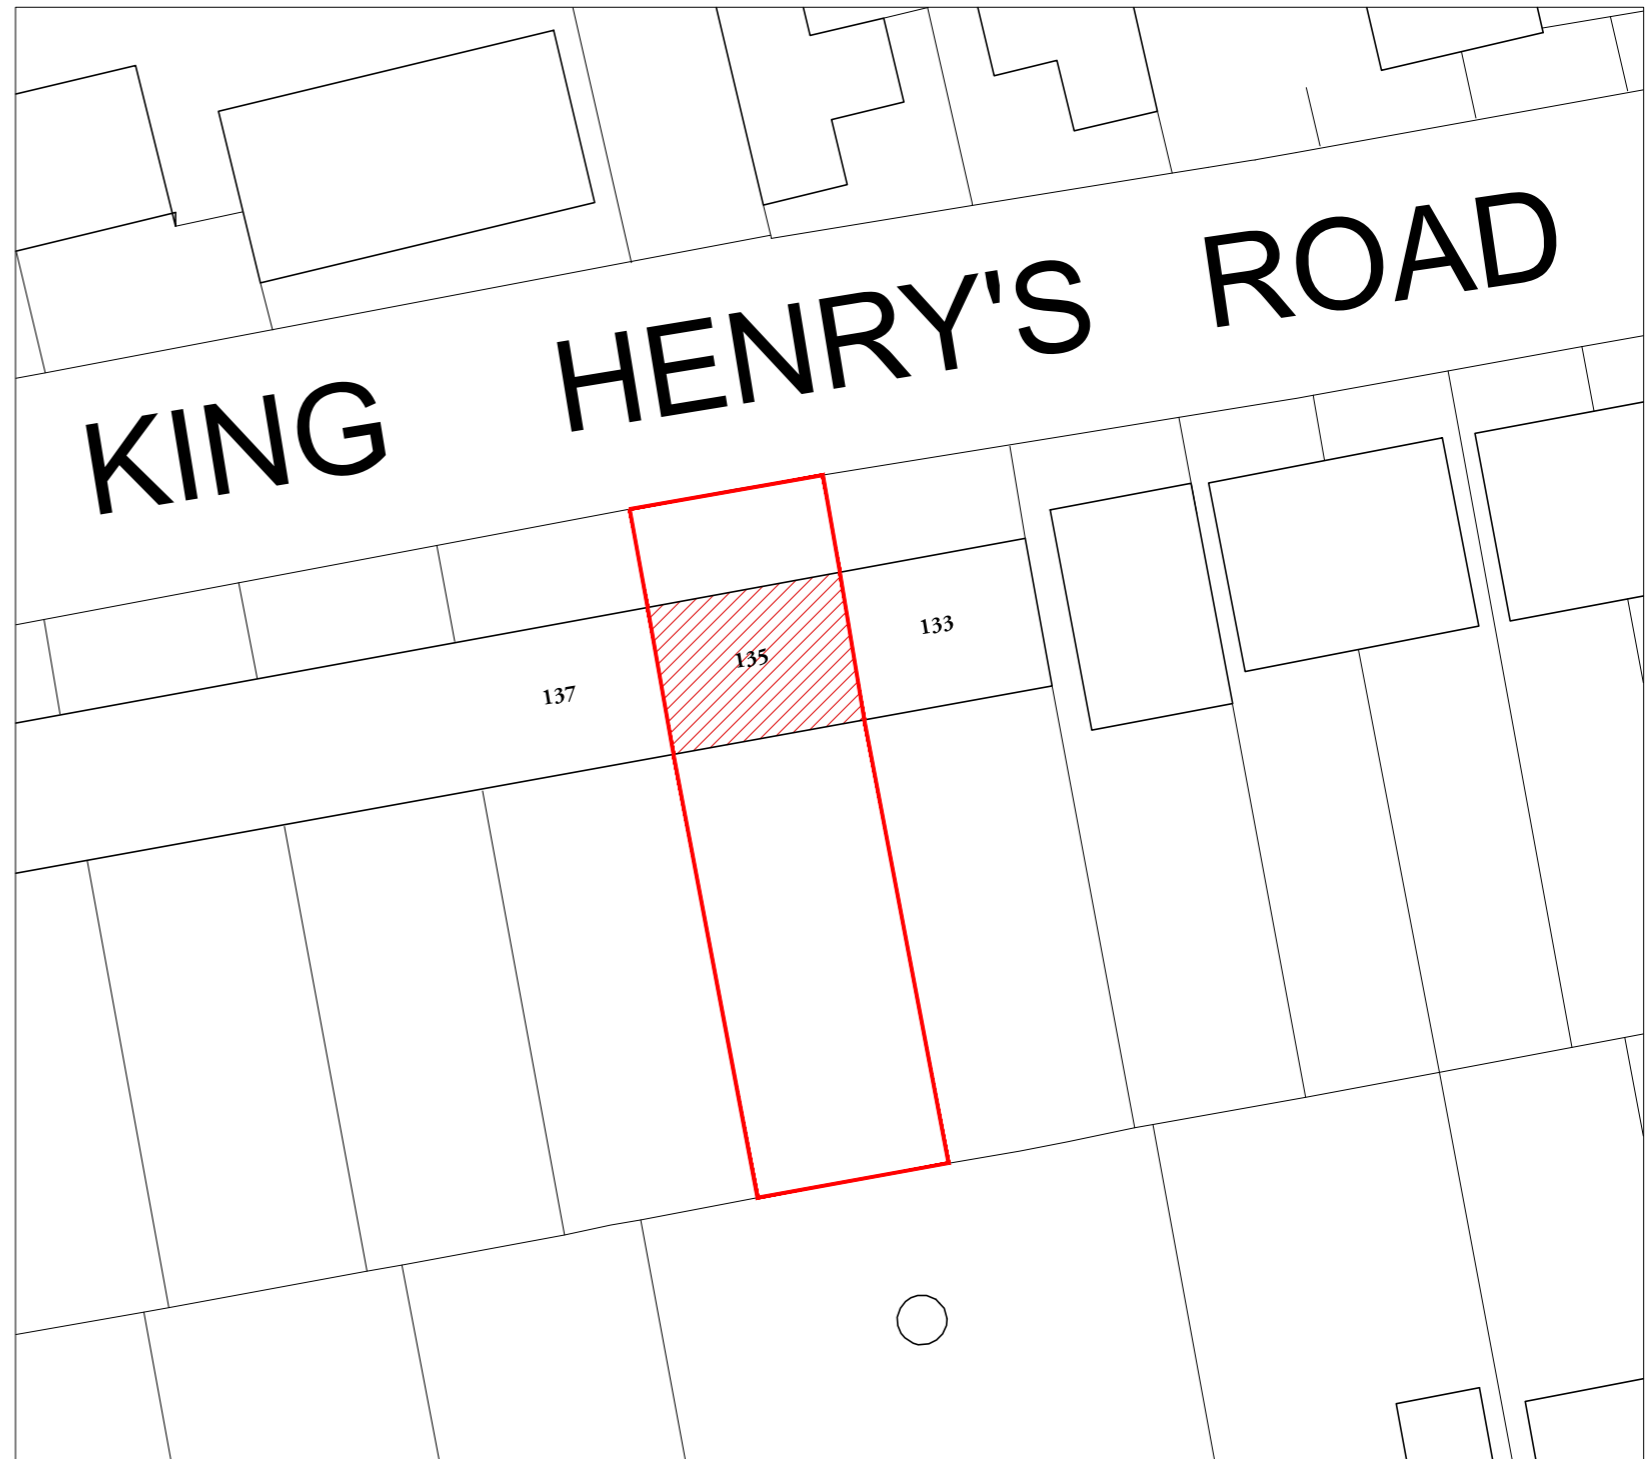



1 to 500 @A3

The Studio,
46 Grafton Road,
London
NW5 3DA
+44 (0)20 7209 7399
studio@madebyfactotum.com
www.madebyfactotum.com

Copyright Factotum
No implied License exists. This drawing should not be used to calculate areas for the purpose of valuation. All dimensions to be checked on site by the contractor and such dimensions to be their responsibility. Do not scale drawings. All work must comply with relevant British Standards and Building Regulations requirements.
Drawing errors and omissions to be reported to Factotum.

F A C T o t u m
www.madebyfactotum.com
studio@madebyfactotum.com

no:	rev:	project:	KING HENRY'S ROAD		drawing title:	Site Location Plan		
			PLANNING ISSUE			dwg no:	S-01	
date:	12.01.17	scale:	VARIES @A3		rev no:		-	

 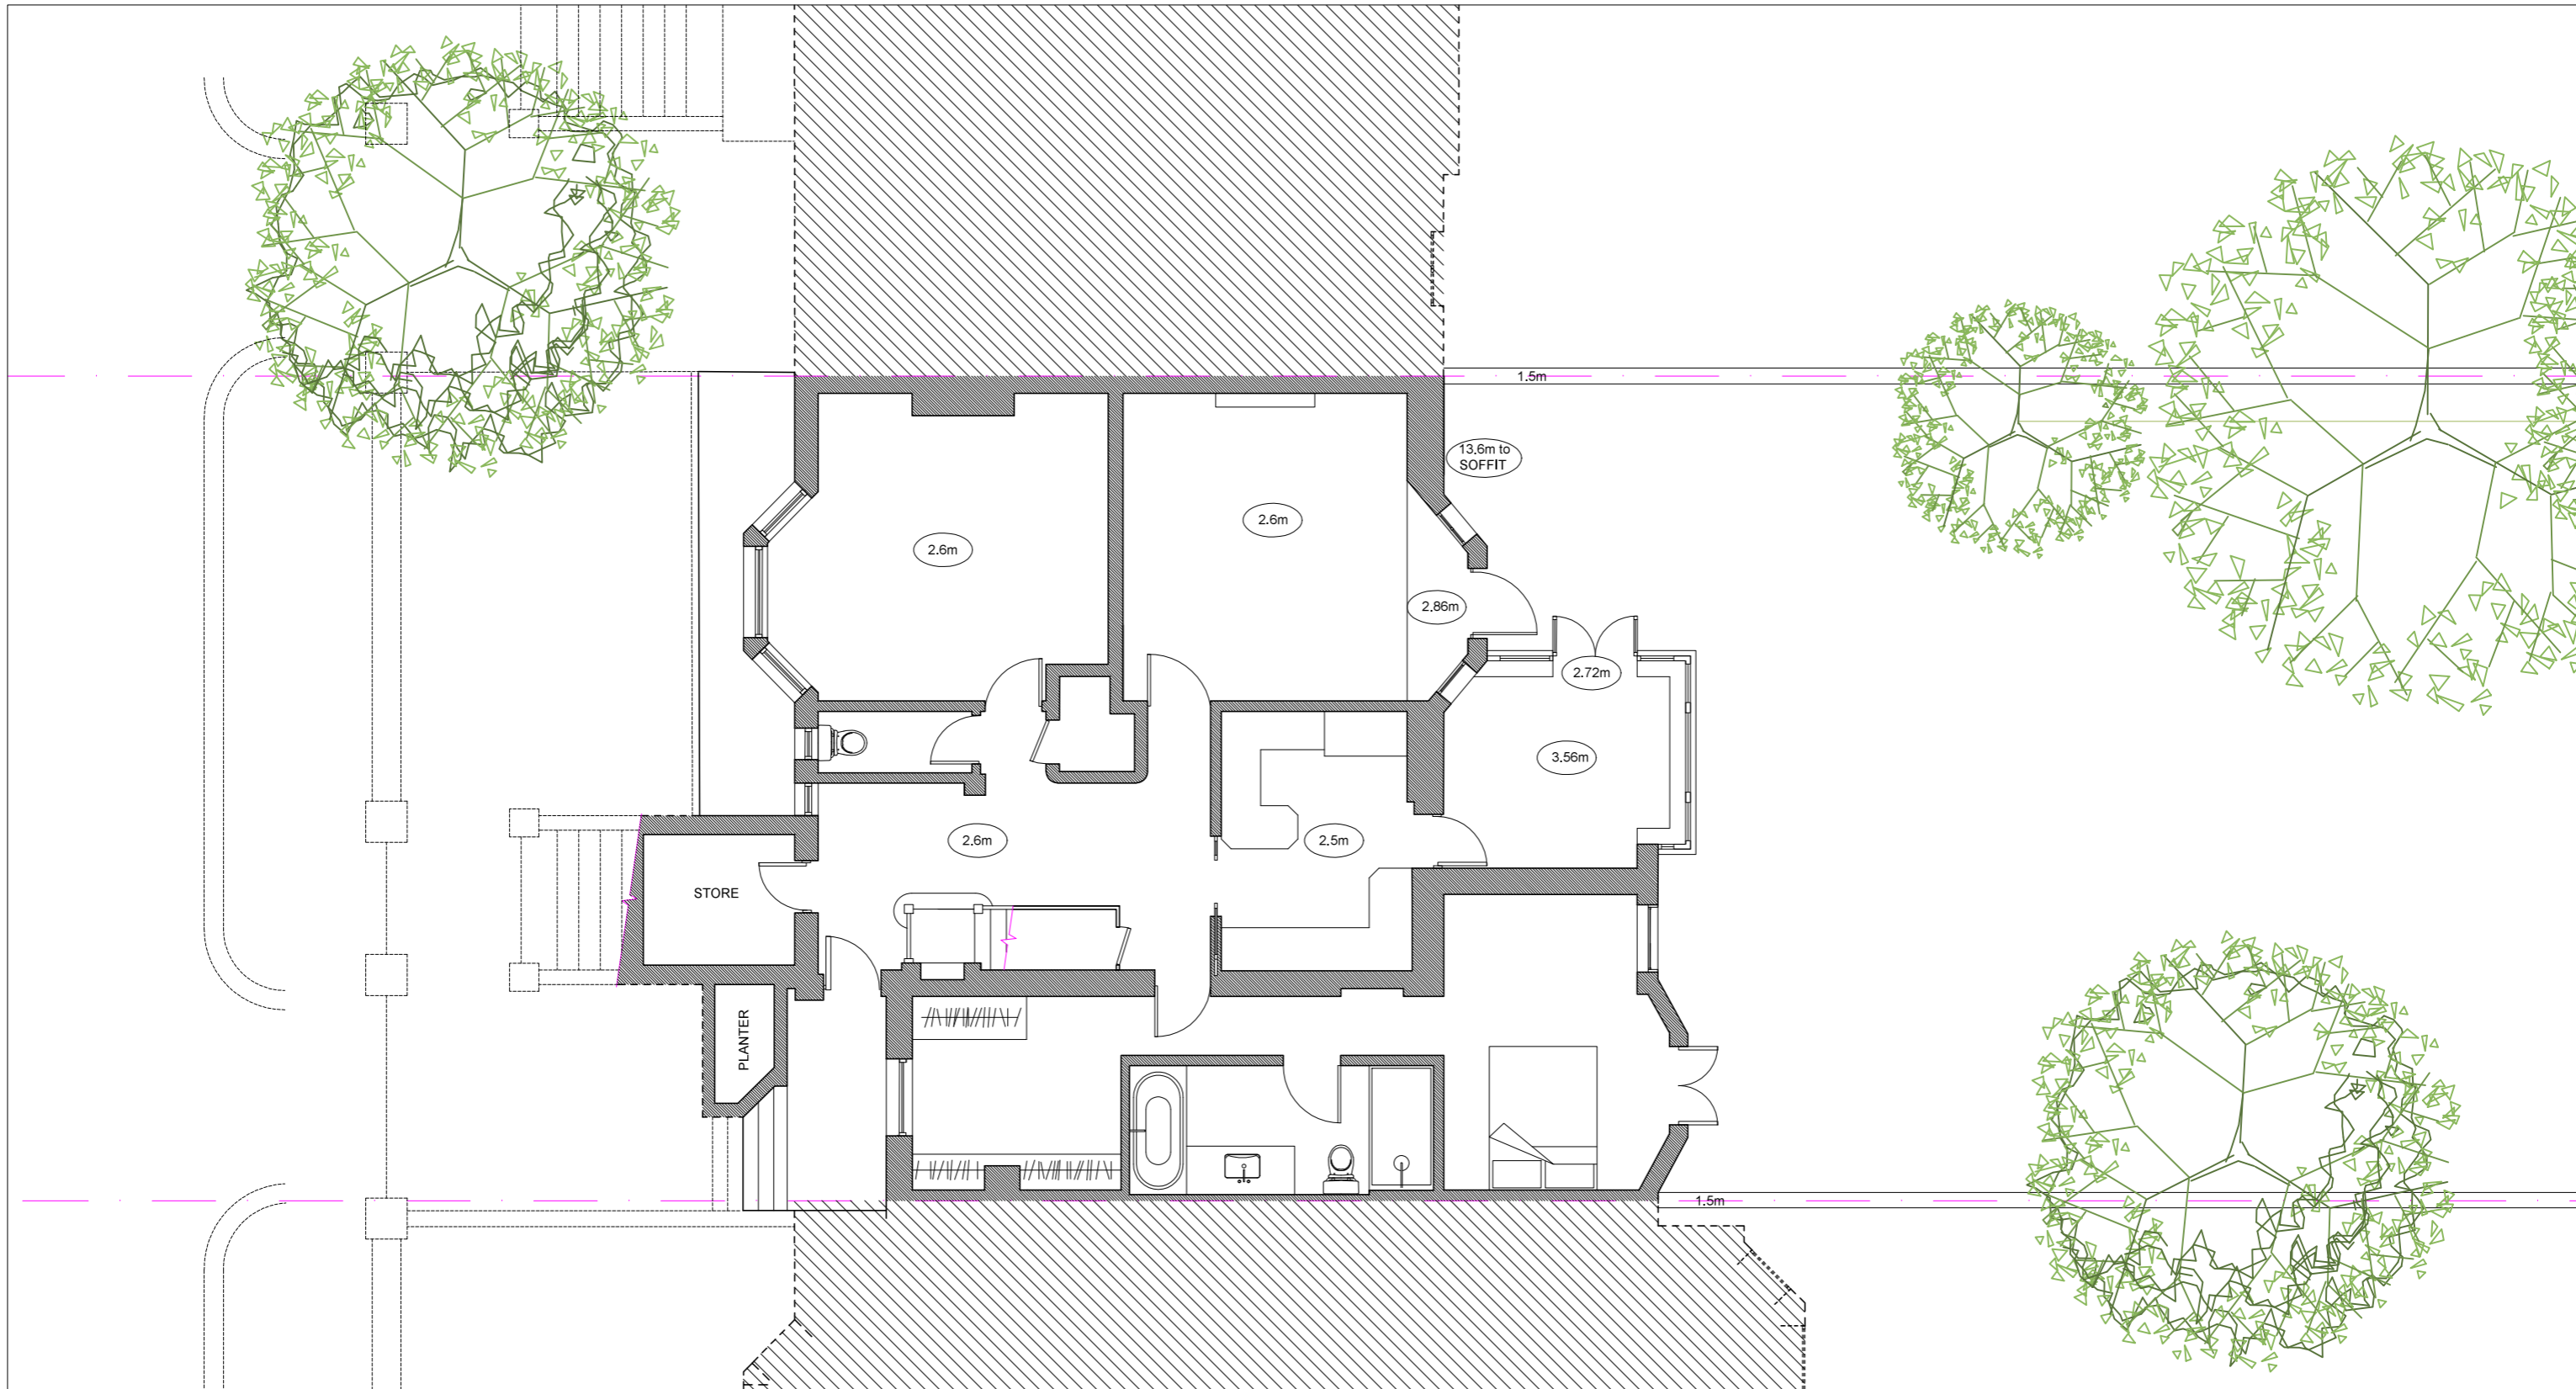


The Studio,
46 Grafton Road,
London
NW5 3DA
+44 (0)20 7209 7399
studio@madebyfactotum.com
www.madebyfactotum.com

F A C T o t u m
www.madebyfactotum.com
studio@madebyfactotum.com

Copyright Factotum
No implied License exists. This drawing should not be used to calculate areas for the purpose of valuation. All dimensions to be checked on site by the contractor and such dimensions to be their responsibility. Do not scale drawings. All work must comply with relevant British Standards and Building Regulations requirements.
Drawing errors and omissions to be reported to Factotum.

no:	rev:	project:	KING HENRY'S ROAD		drawing title:	Existing Lower Ground Floor Plan		
			PLANNING ISSUE			dwg no:	EX-01	rev no:
date:	12.01.17	scale:	1:100@A3					

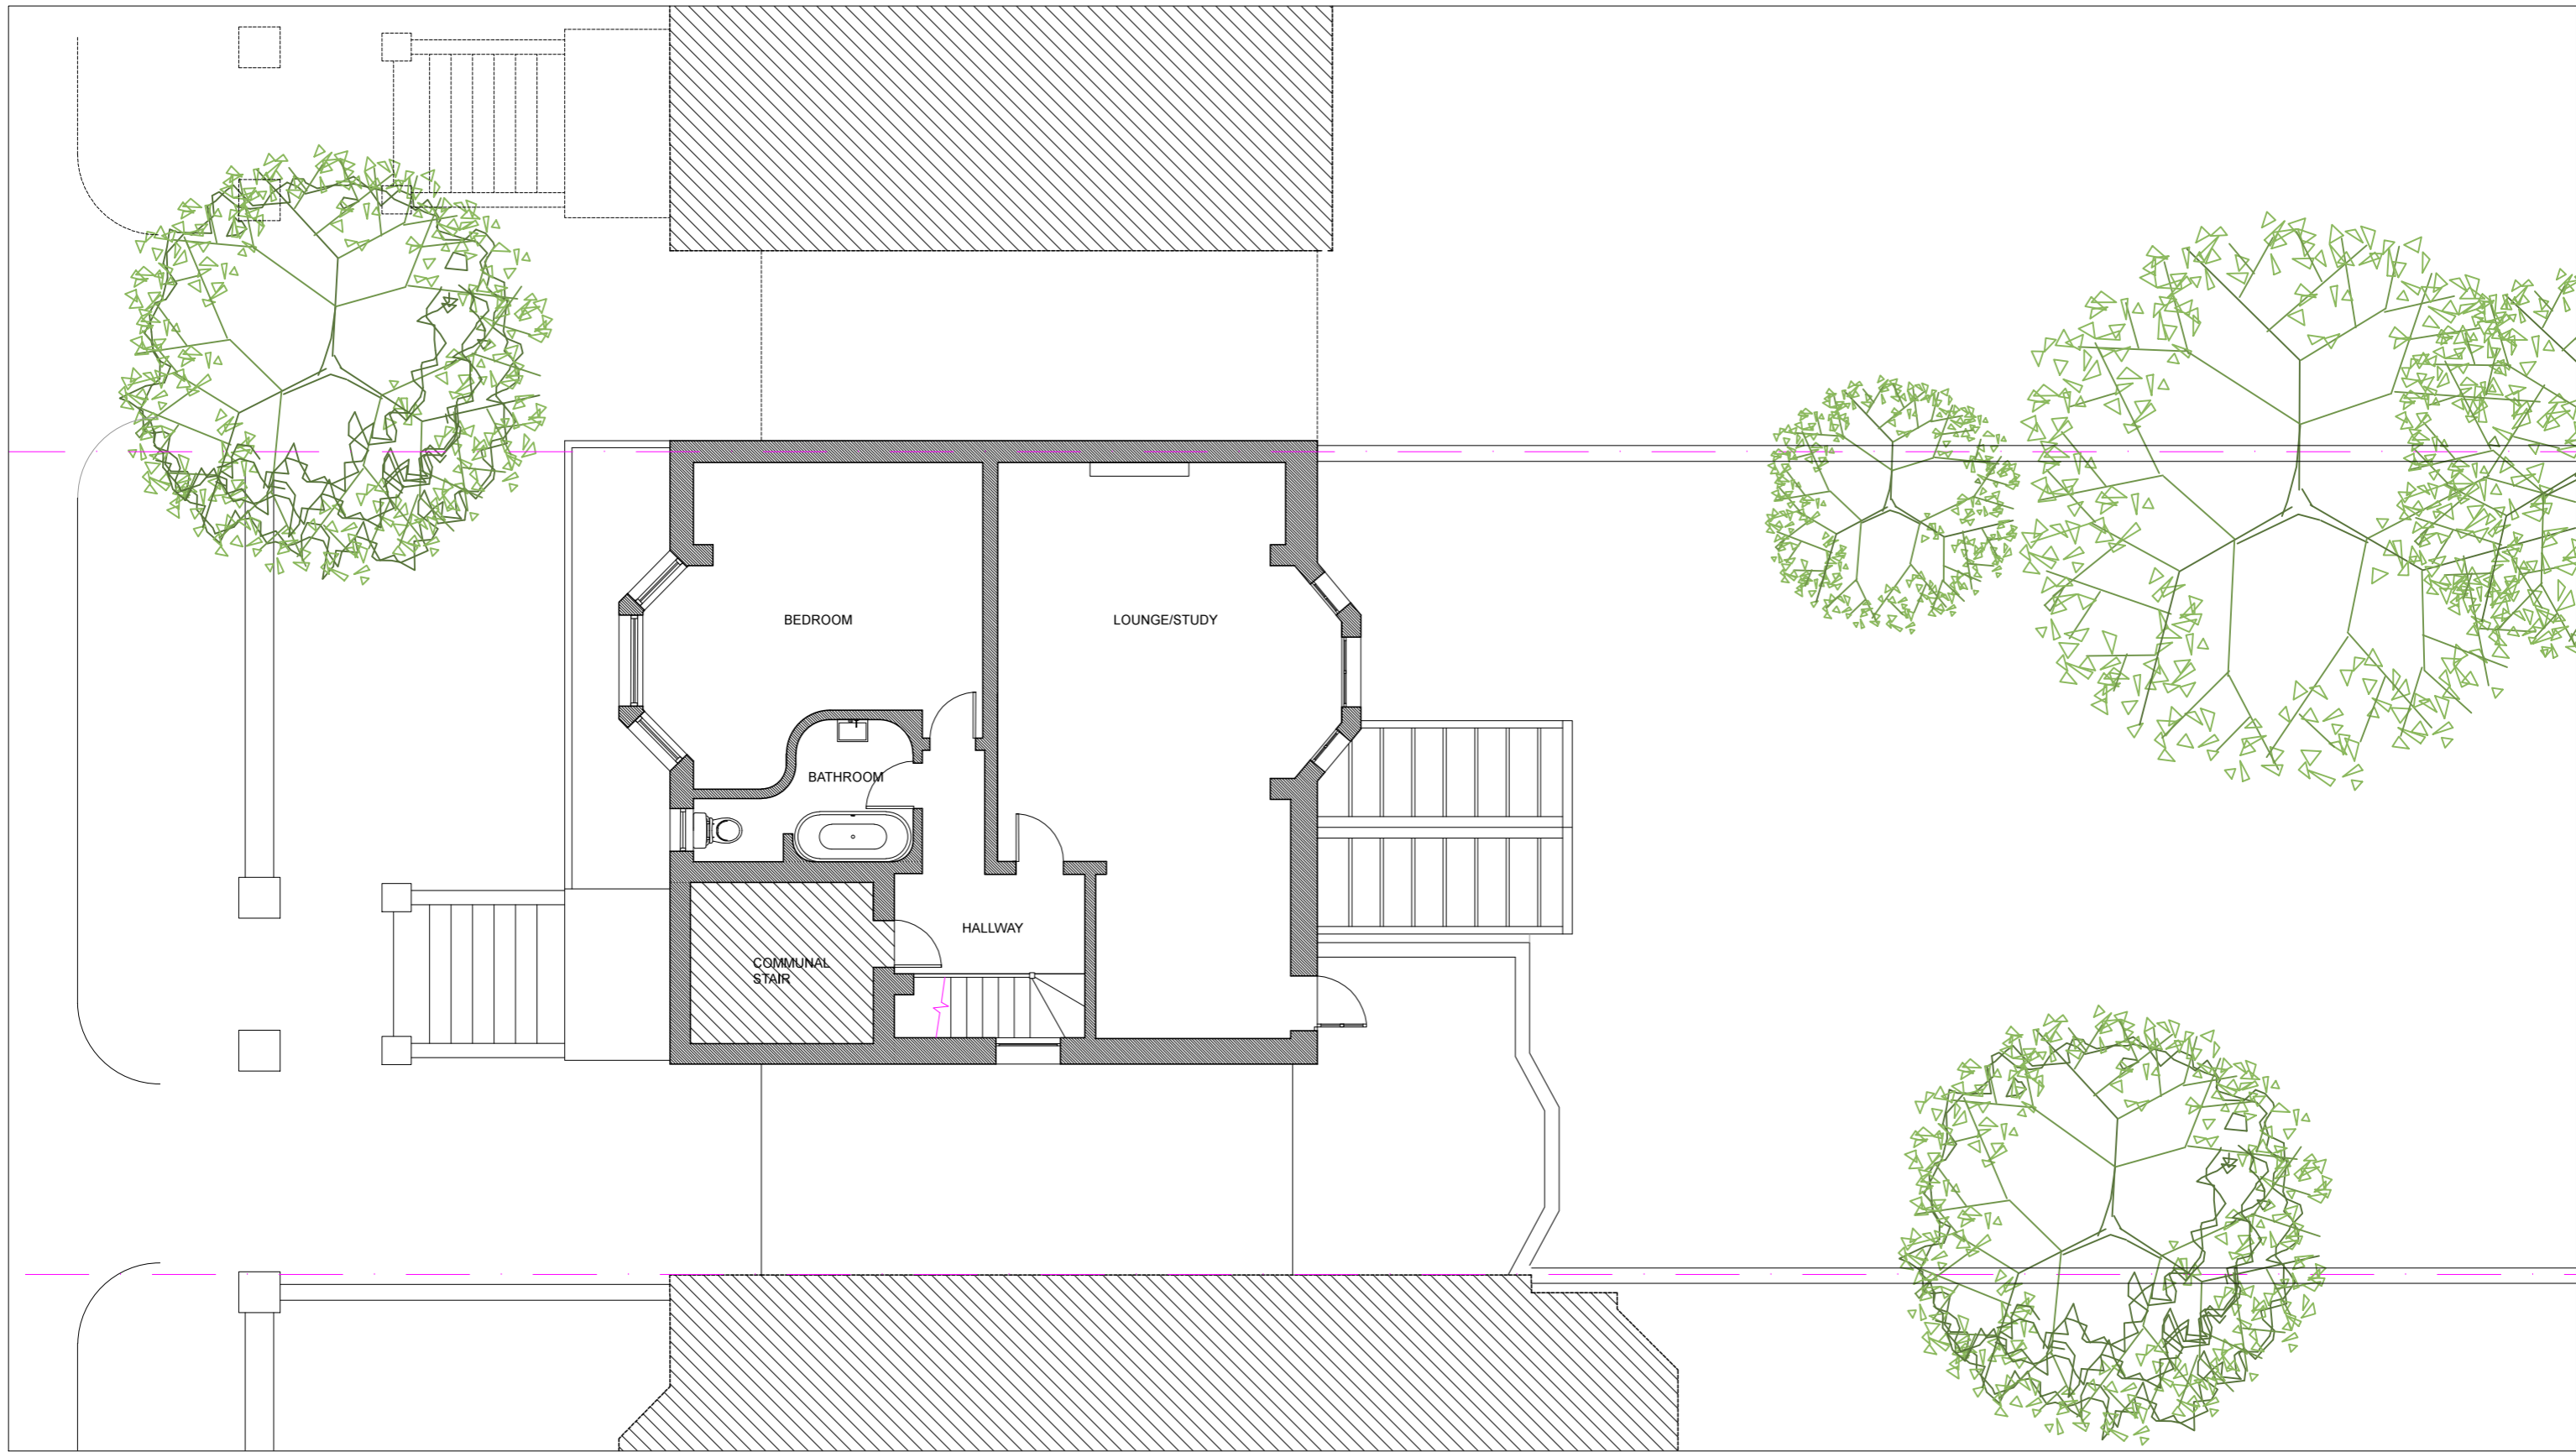

The Studio,
46 Grafton Road,
London
NW5 3DA
+44 (0)20 7209 7399
studio@madebyfactotum.com
www.madebyfactotum.com

F A C T o t u m
www.madebyfactotum.com
studio@madebyfactotum.com

Copyright Factotum
No implied License exists. This drawing should not be used to calculate areas for the purpose of valuation. All dimensions to be checked on site by the contractor and such dimensions to be their responsibility. Do not scale drawings. All work must comply with relevant British Standards and Building Regulations requirements.
Drawing errors and omissions to be reported to Factotum.

no:	rev:	project:	KING HENRY'S ROAD		drawing title:	Existing Upper Ground Floor Plan		
			PLANNING ISSUE			dwg no:	EX-02	rev no:
date:	12.01.17	scale:	1:100@A3					



137

135

133




The Studio,
46 Grafton Road,
London
NW5 3DA
+44 (0)20 7209 7399
studio@madebyfactotum.com
www.madebyfactotum.com

F A C T o t u m
www.madebyfactotum.com
studio@madebyfactotum.com

Copyright Factotum
No implied License exists. This drawing should not be used to calculate areas for the purpose of valuation. All dimensions to be checked on site by the contractor and such dimensions to be their responsibility. Do not scale drawings. All work must comply with relevant British Standards and Building Regulations requirements.
Drawing errors and omissions to be reported to Factotum.

no:	rev:	project:	KING HENRY'S ROAD		drawing title:	Existing Rear Elevation	
			PLANNING ISSUE				
date:	12.01.17	scale:	1:100@A3	dwg no:	EX-03	rev no:	-


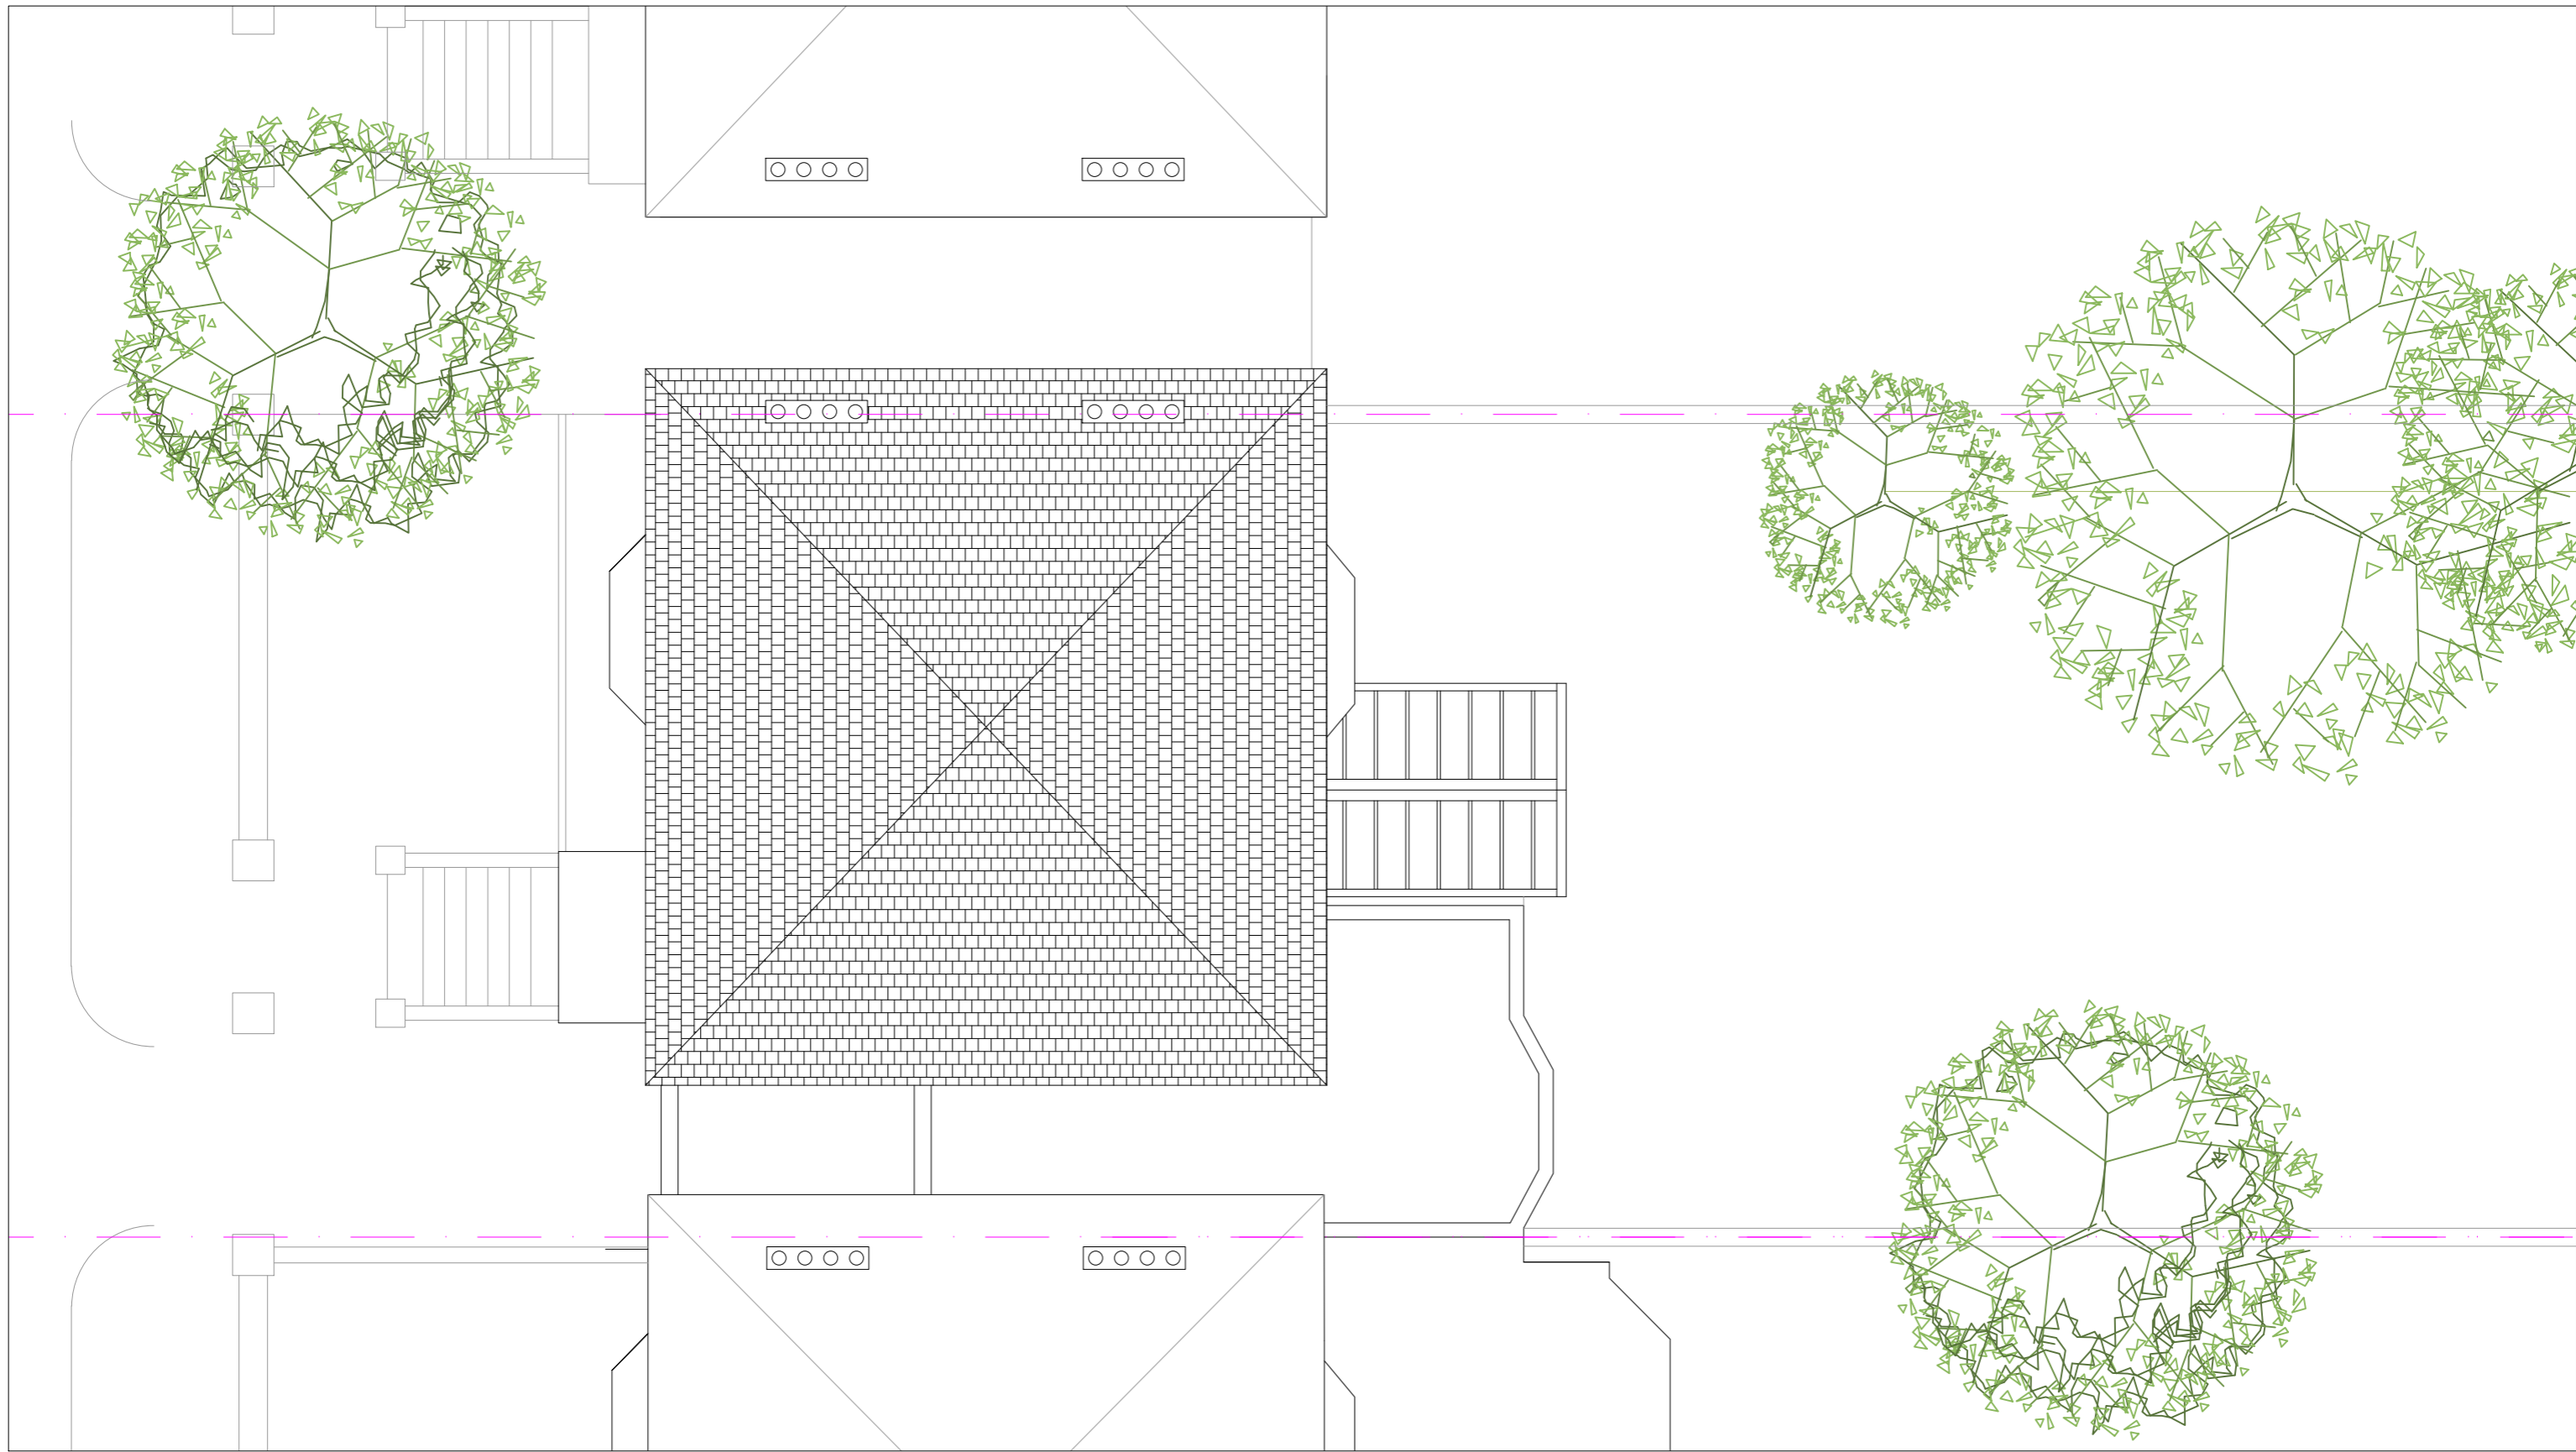


The Studio,
46 Grafton Road,
London
NW5 3DA
+44 (0)20 7209 7399
studio@madebyfactotum.com
www.madebyfactotum.com

F A C T o t u m
www.madebyfactotum.com
studio@madebyfactotum.com

Copyright Factotum
No implied License exists. This drawing should not be used to calculate areas for the purpose of valuation. All dimensions to be checked on site by the contractor and such dimensions to be their responsibility. Do not scale drawings. All work must comply with relevant British Standards and Building Regulations requirements.
Drawing errors and omissions to be reported to Factotum.

no:	rev:	project:	KING HENRY'S ROAD		drawing title:	Existing Roof Plan	

 
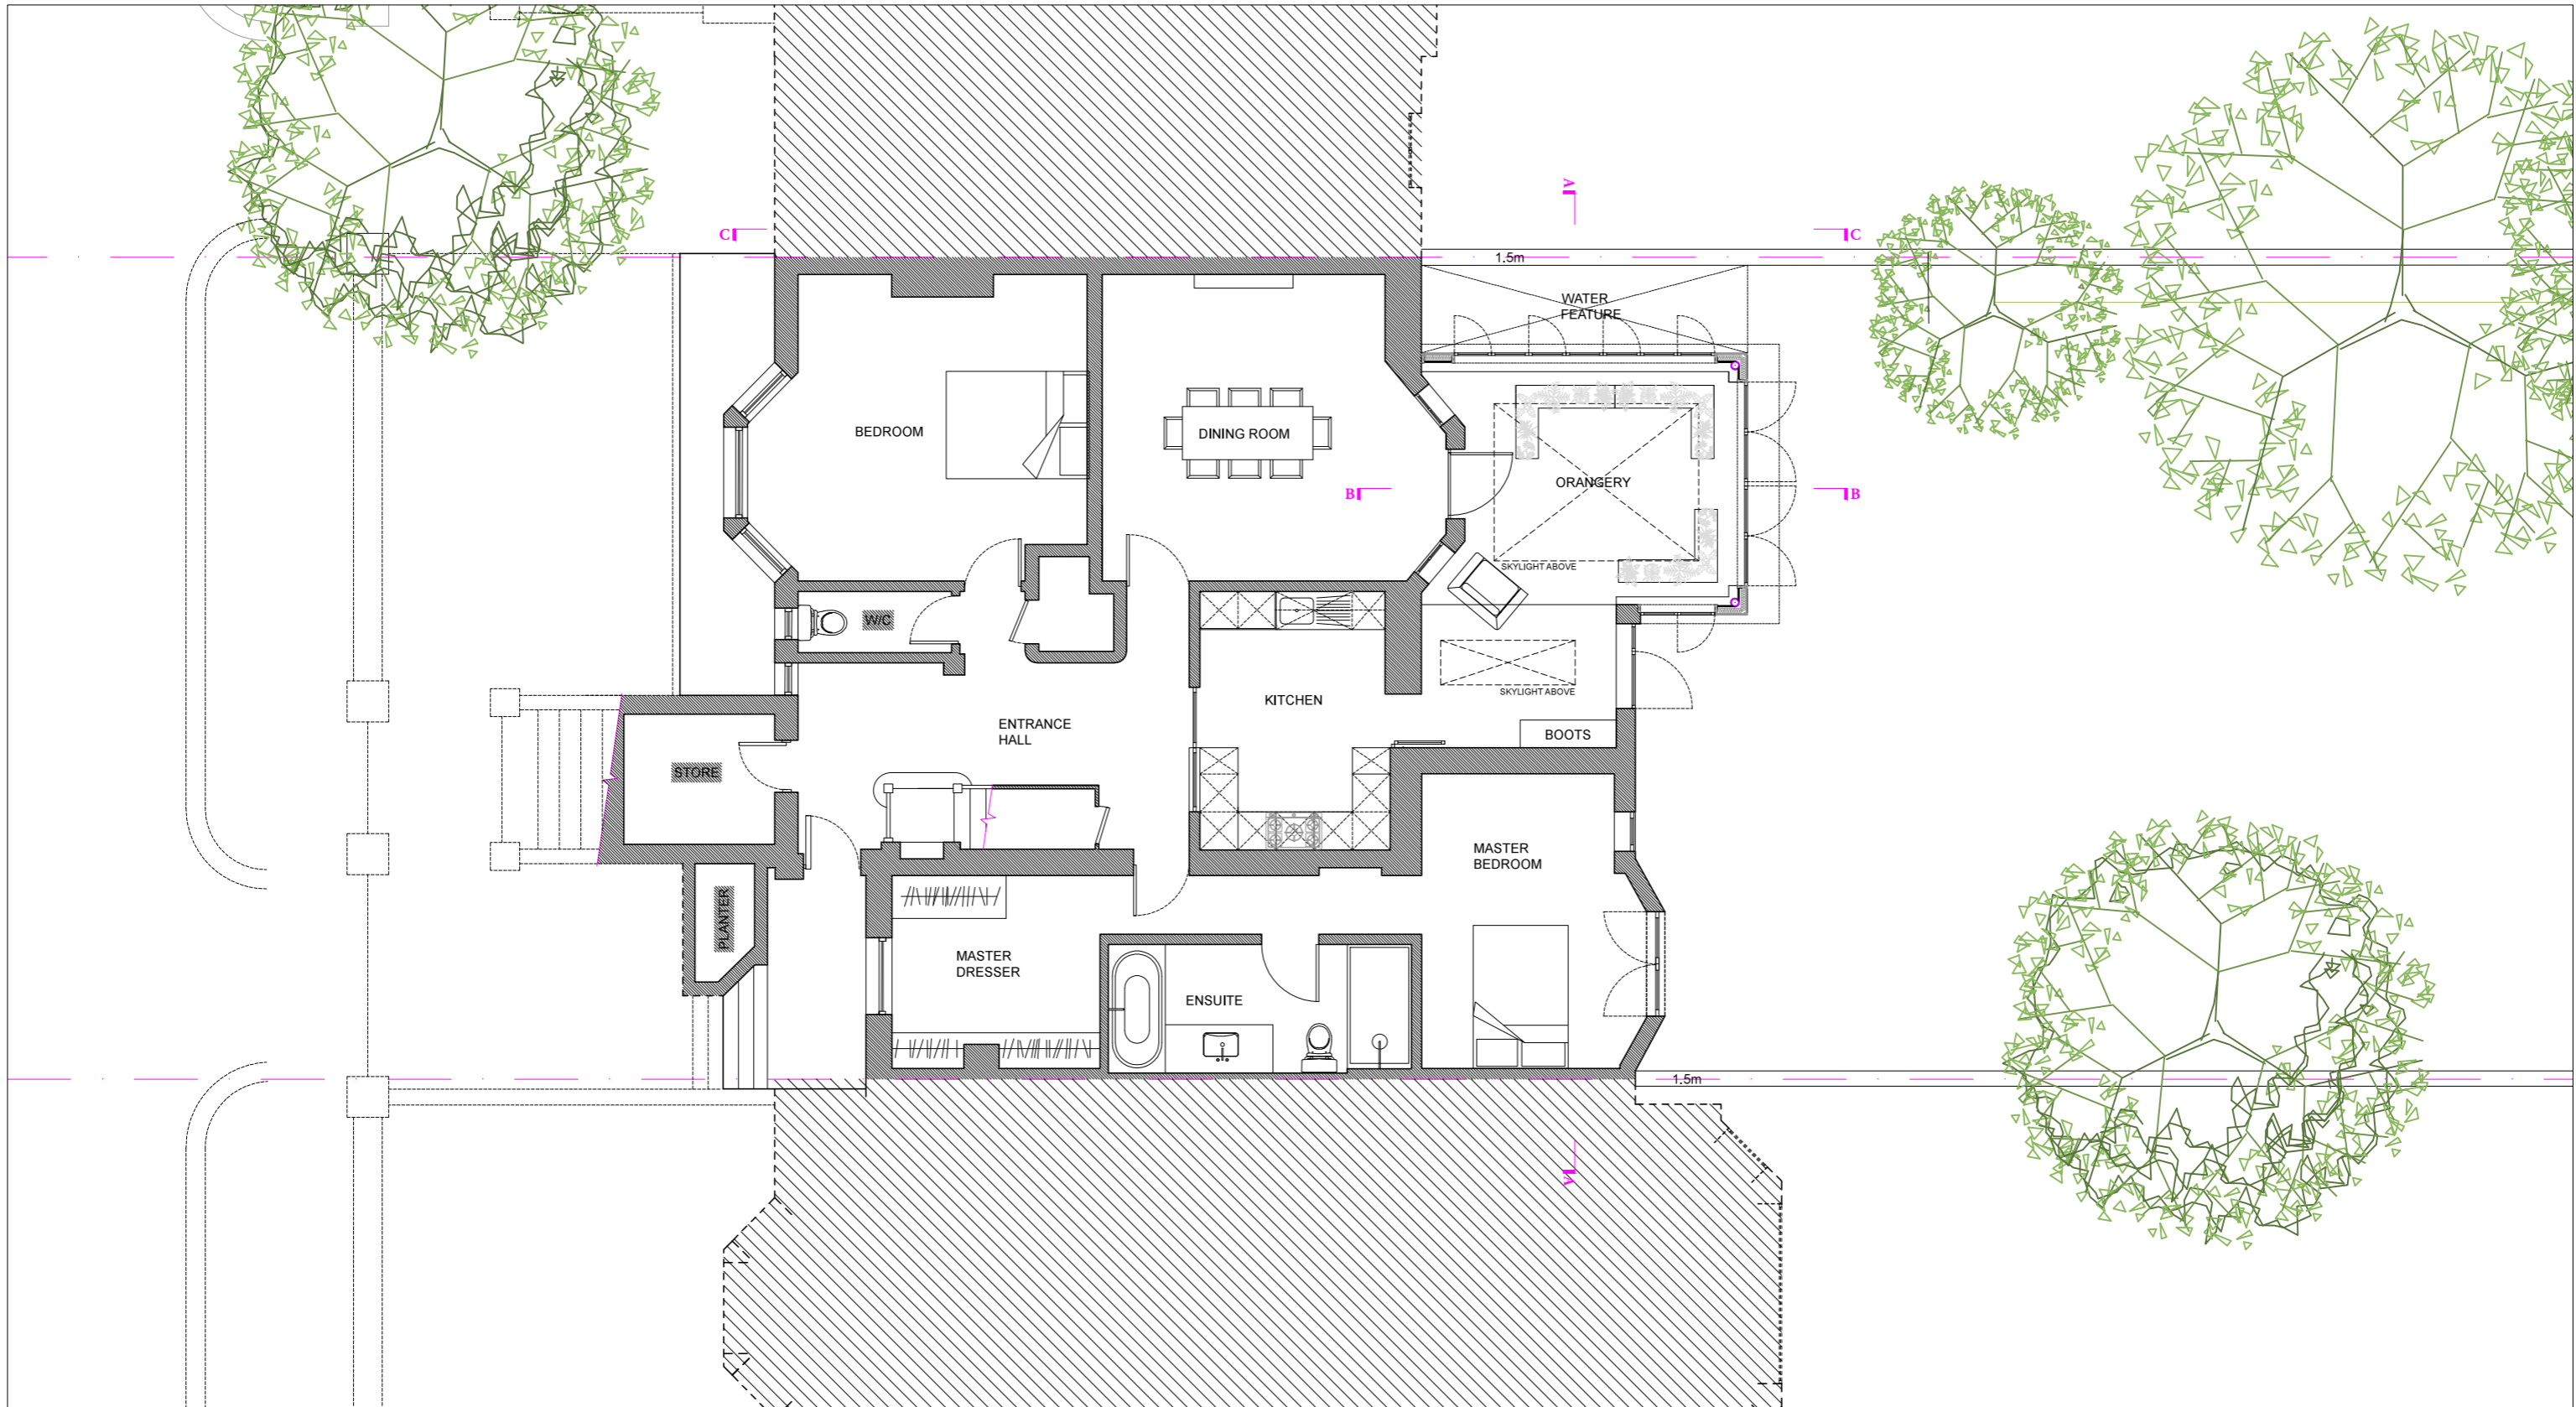


The Studio,
46 Grafton Road,
London
NW5 3DA
+44 (0)20 7209 7399
studio@madebyfactotum.com
www.madebyfactotum.com

F A C T o t u m
www.madebyfactotum.com
studio@madebyfactotum.com

Copyright Factotum
No implied License exists. This drawing should not be used to calculate areas for the purpose of valuation. All dimensions to be checked on site by the contractor and such dimensions to be their responsibility. Do not scale drawings. All work must comply with relevant British Standards and Building Regulations requirements.
Drawing errors and omissions to be reported to Factotum.

no:	rev:	project:	KING HENRY'S ROAD		drawing title:	Proposed Lower Ground Floor Plan		
			PLANNING ISSUE			dwg no:	PL-01	rev no:
date:	12.01.17	scale:	1:100@A3					

 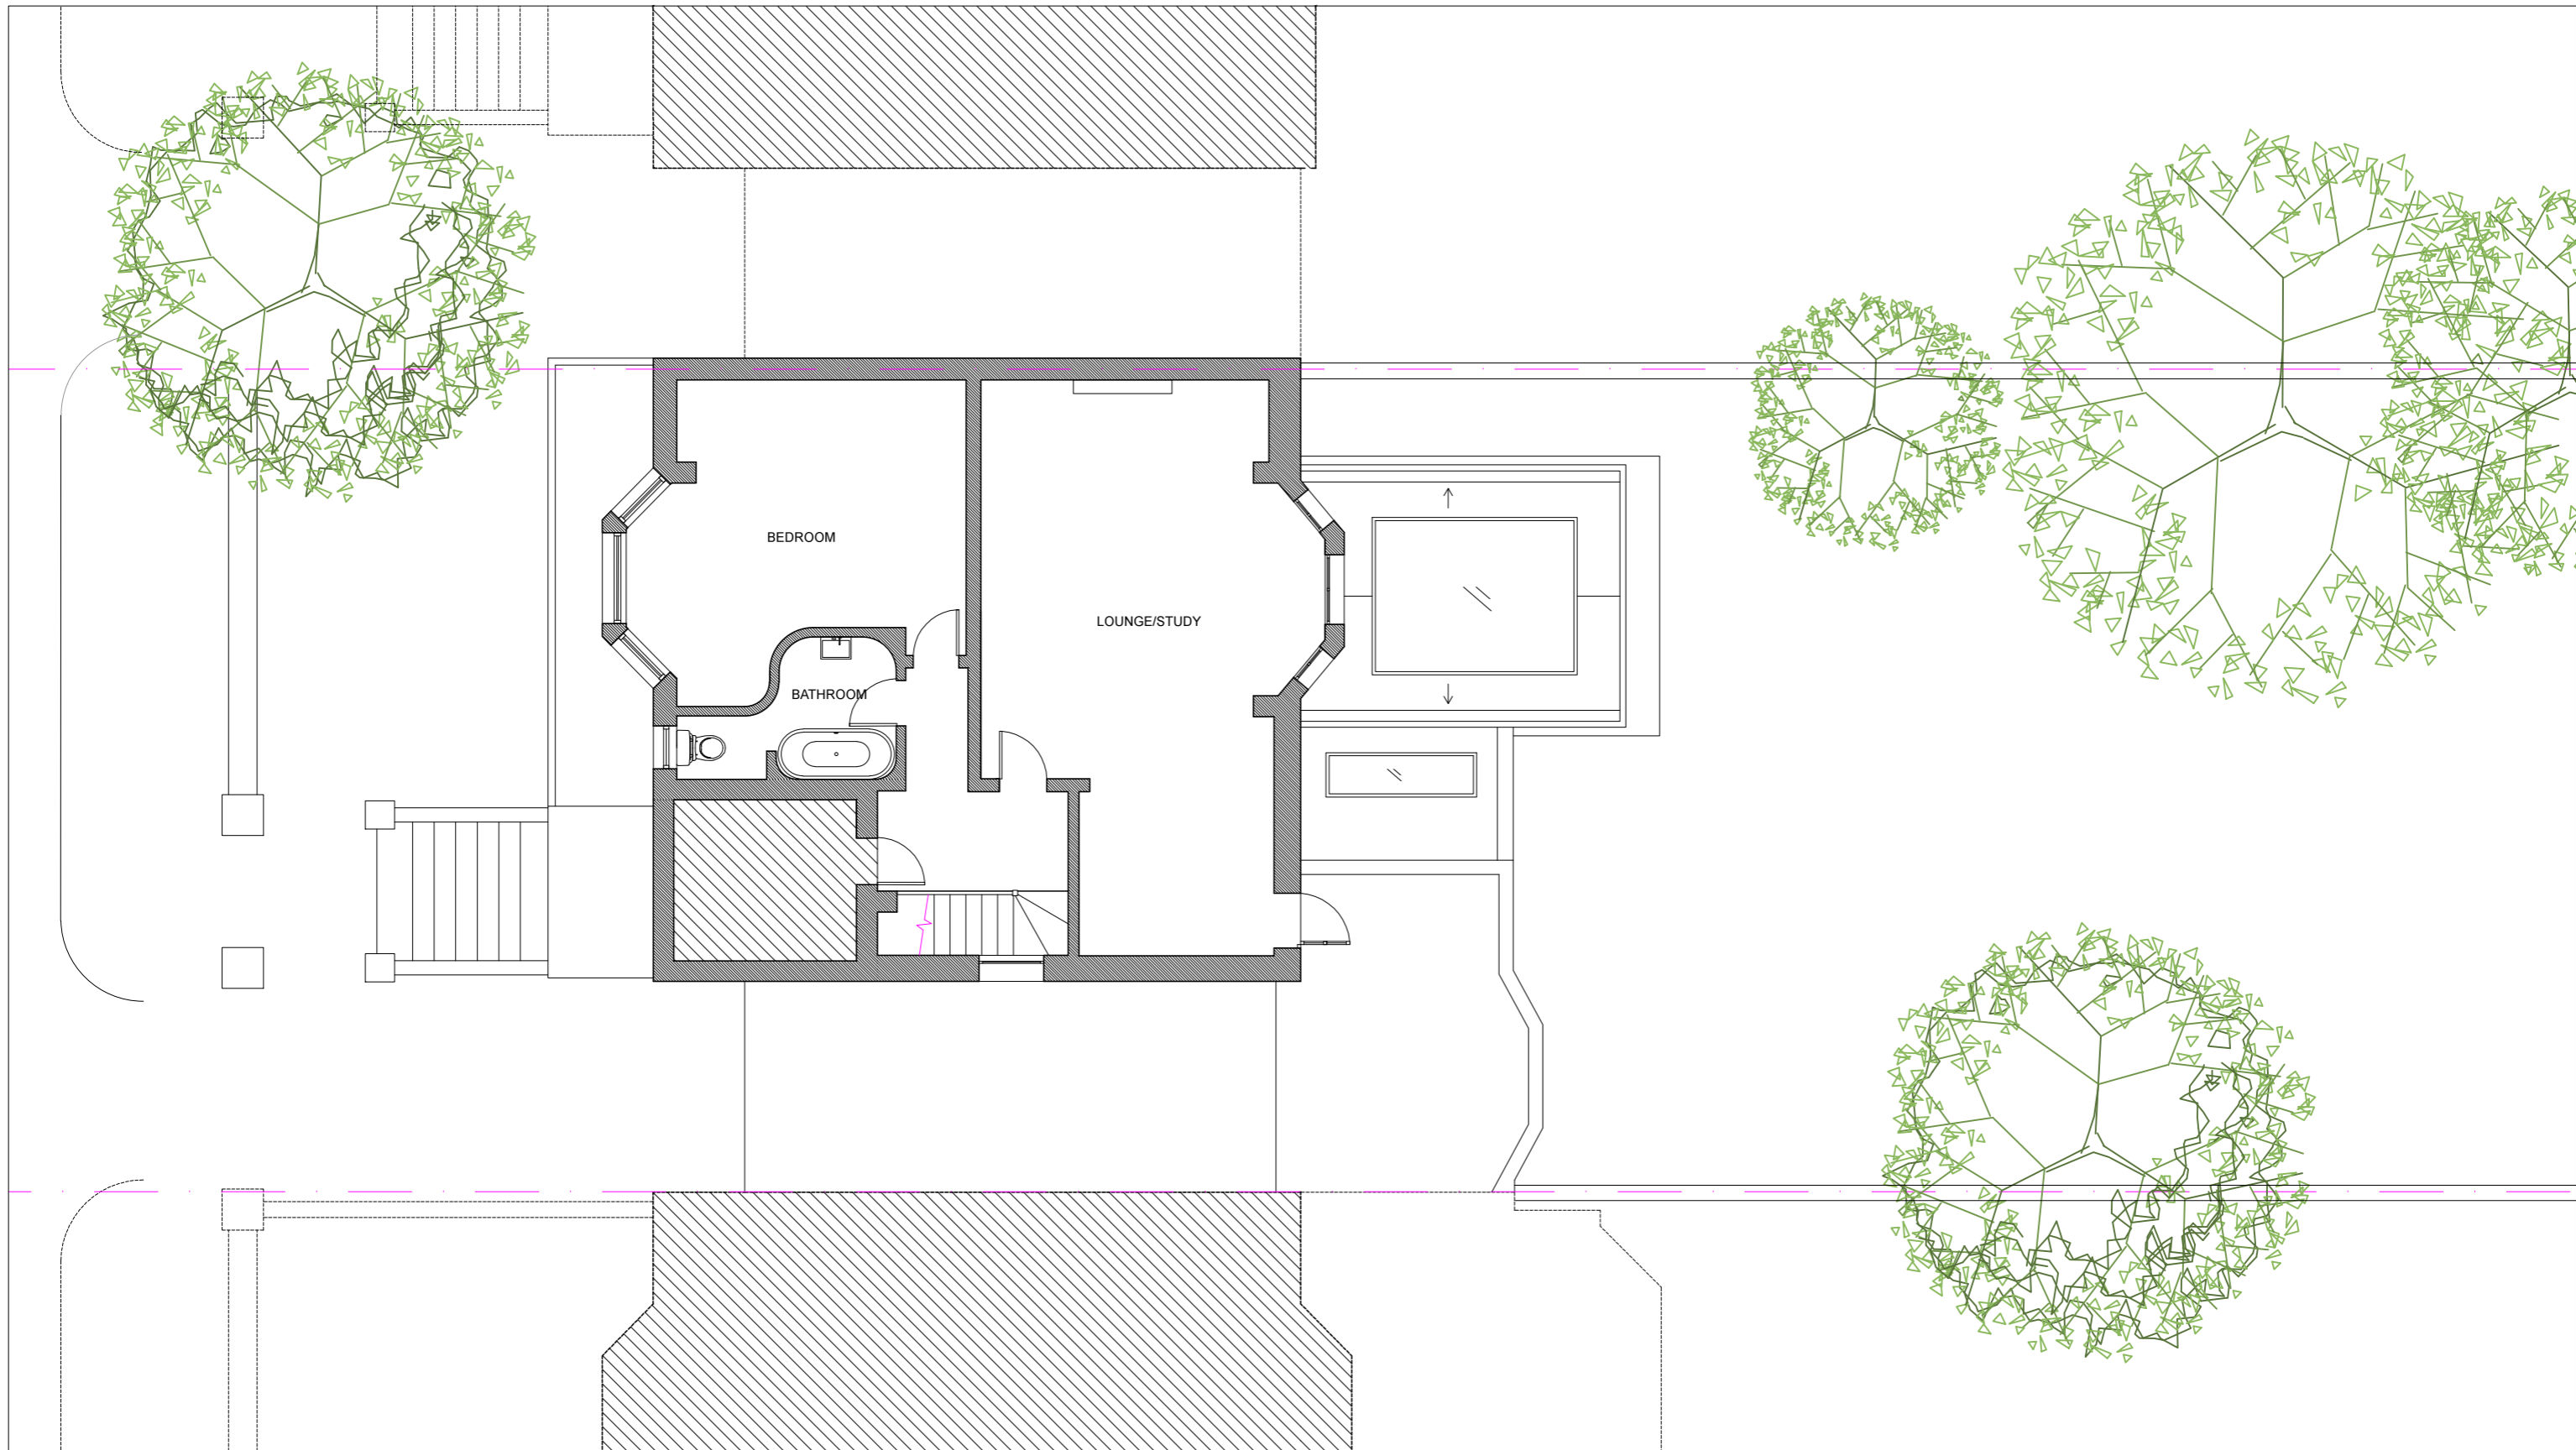


The Studio,
46 Grafton Road,
London
NW5 3DA
+44 (0)20 7209 7399
studio@madebyfactotum.com
www.madebyfactotum.com

F A C T o t u m
www.madebyfactotum.com
studio@madebyfactotum.com

Copyright Factotum
No implied License exists. This drawing should not be used to calculate areas for the purpose of valuation. All dimensions to be checked on site by the contractor and such dimensions to be their responsibility. Do not scale drawings. All work must comply with relevant British Standards and Building Regulations requirements.
Drawing errors and omissions to be reported to Factotum.

no:	rev:	project:	KING HENRY'S ROAD		drawing title:	Proposed Upper Ground Floor	
			PLANNING ISSUE				
date:	12.01.17	scale:	1:100@A3	dwg no:	PL-02	rev no:	-

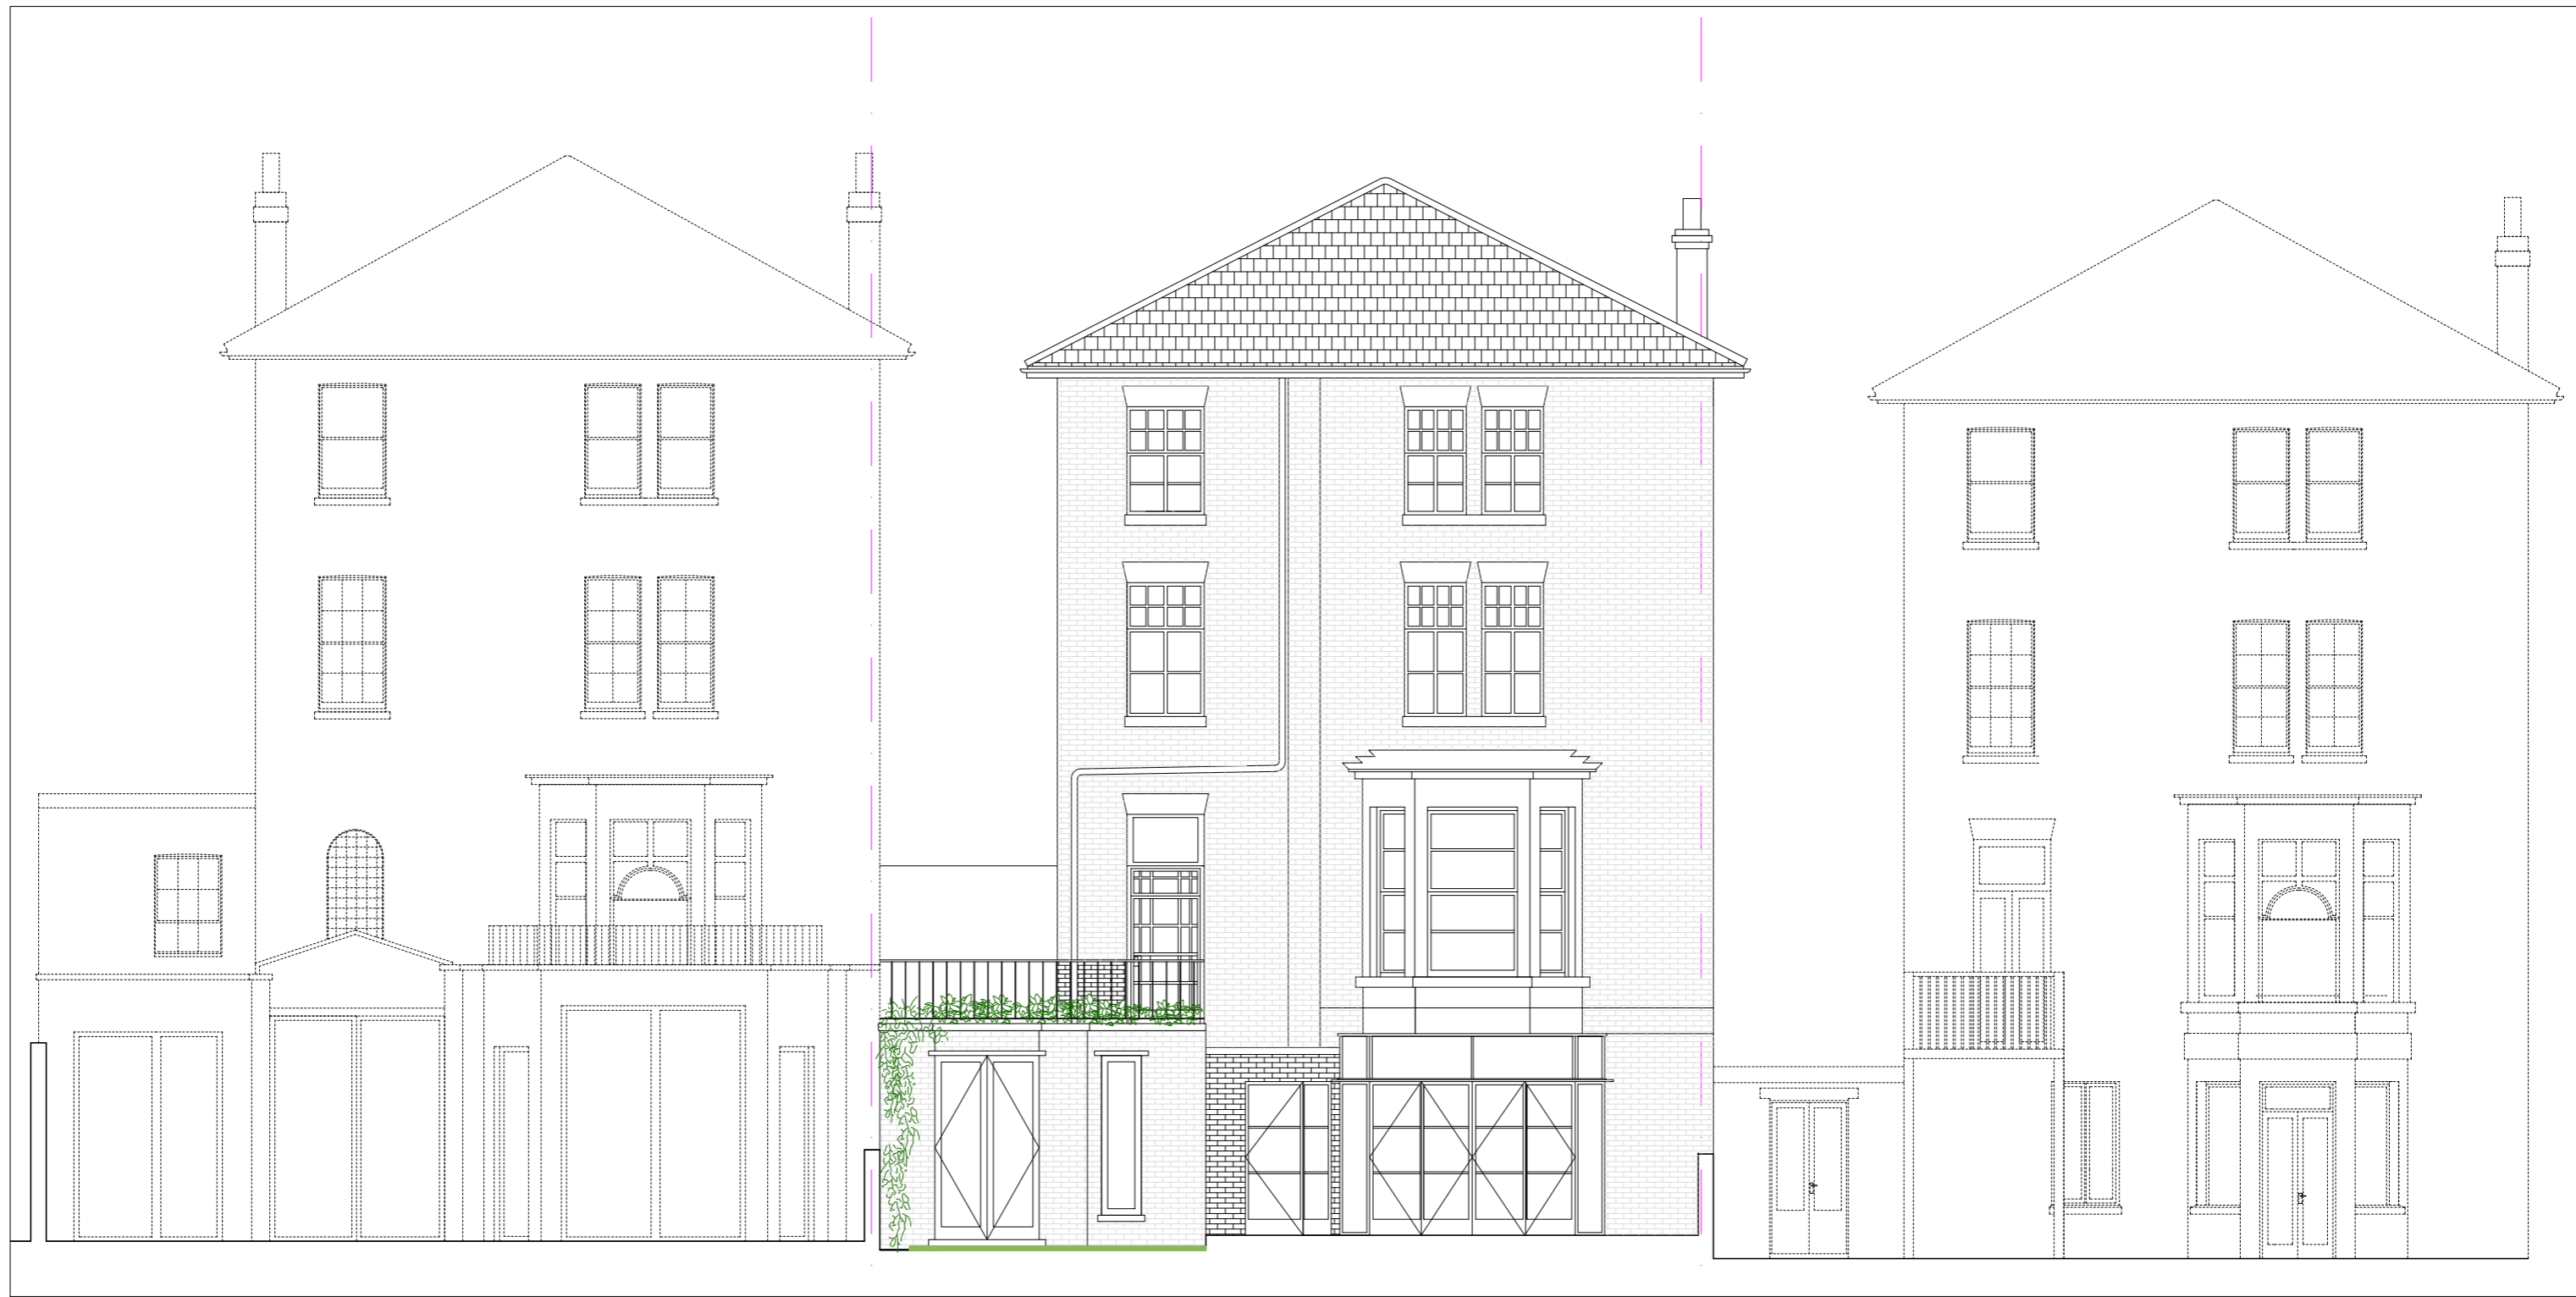

137

135

133




The Studio,
46 Grafton Road,
London
NW5 3DA
+44 (0)20 7209 7399
studio@madebyfactotum.com
www.madebyfactotum.com

F A C T o t u m
www.madebyfactotum.com
studio@madebyfactotum.com

Copyright Factotum
No implied License exists. This drawing should not be used to calculate areas for the purpose of valuation. All dimensions to be checked on site by the contractor and such dimensions to be their responsibility. Do not scale drawings. All work must comply with relevant British Standards and Building Regulations requirements.
Drawing errors and omissions to be reported to Factotum.

no:	rev:	project:	KING HENRY'S ROAD		drawing title:	Proposed Rear Elevation		
			PLANNING ISSUE			PL-03	rev no:	-
date:	12.01.17	scale:	1:100@A3					

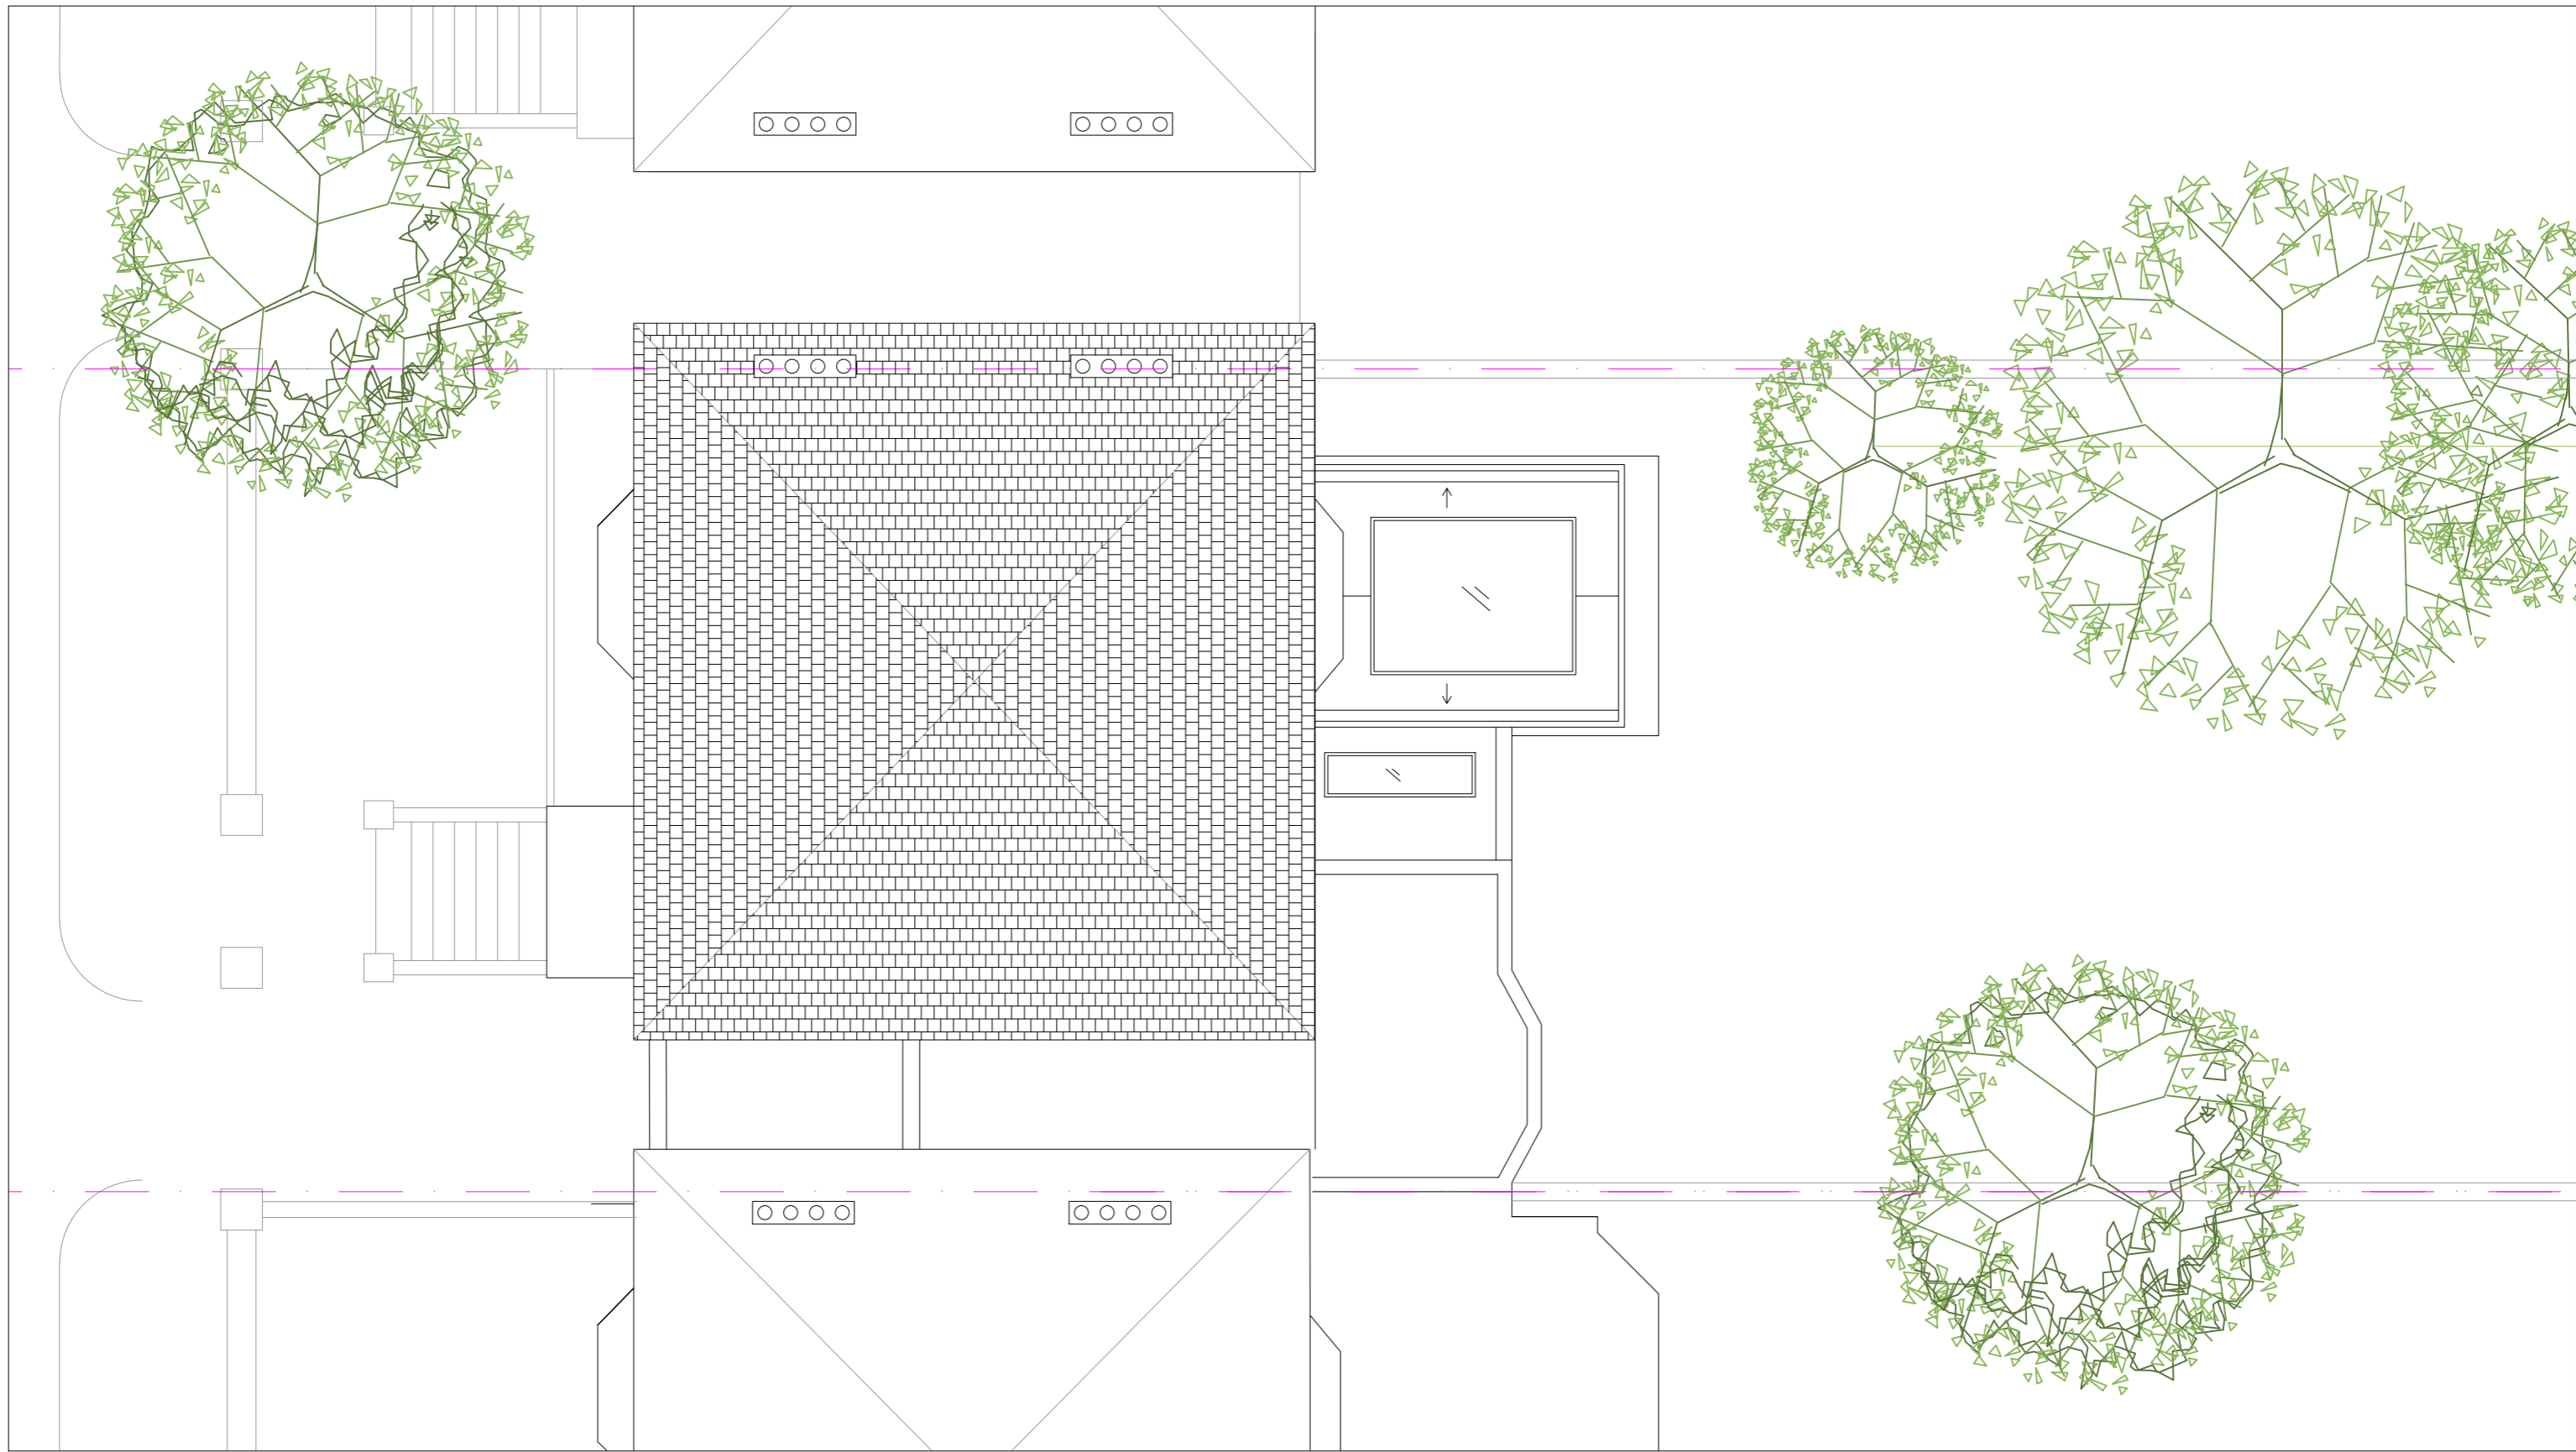


The Studio,
46 Grafton Road,
London
NW5 3DA
+44 (0)20 7209 7399
studio@madebyfactotum.com
www.madebyfactotum.com


F A C T o t u m
www.madebyfactotum.com
studio@madebyfactotum.com

Copyright Factotum
No implied License exists. This drawing should not be used to calculate areas for the purpose of valuation. All dimensions to be checked on site by the contractor and such dimensions to be their responsibility. Do not scale drawings. All work must comply with relevant British Standards and Building Regulations requirements.
Drawing errors and omissions to be reported to Factotum.

no:	rev:	project:	KING HENRY'S ROAD		drawing title:	Proposed Roof Plan	
			date:	12.01.17		scale:	1:100@A3

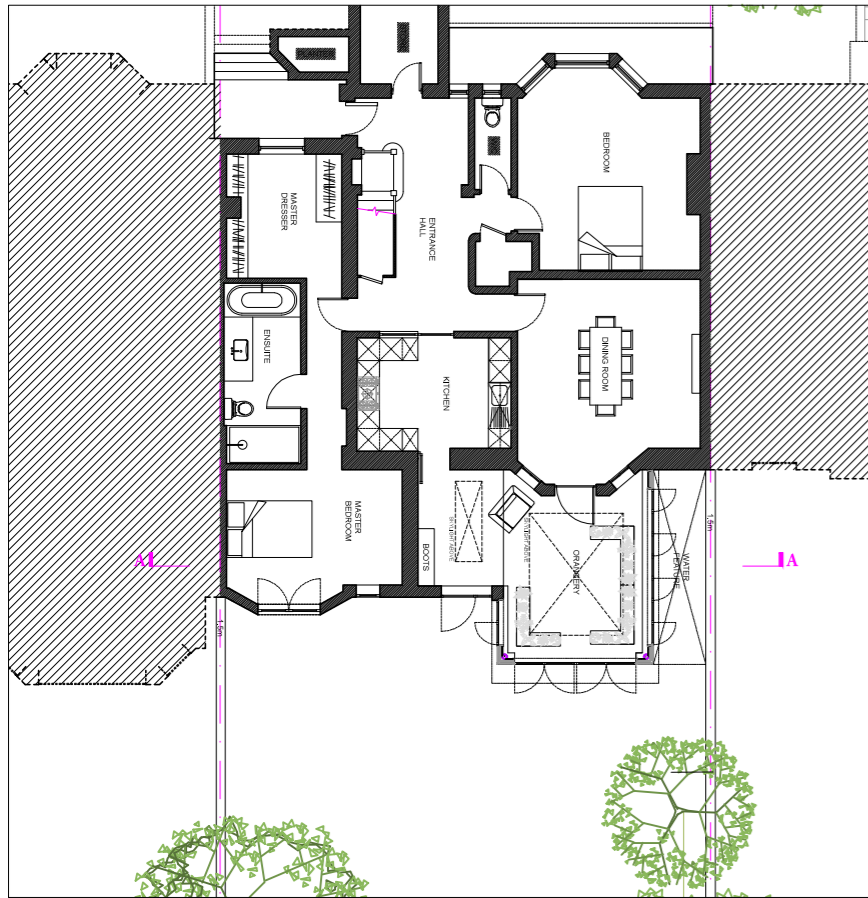

SECTION A-A


 


The Studio,
46 Grafton Road,
London
NW5 3DA
+44 (0)20 7209 7399
studio@madebyfactotum.com
www.madebyfactotum.com

Copyright Factotum
No implied License exists. This drawing should not be used to calculate areas for the purpose of valuation. All dimensions to be checked on site by the contractor and such dimensions to be their responsibility. Do not scale drawings. All work must comply with relevant British Standards and Building Regulations requirements.
Drawing errors and omissions to be reported to Factotum.

F A C T o t u m
www.madebyfactotum.com
studio@madebyfactotum.com

no:	rev:	project:	KING HENRY'S ROAD		drawing title:	Proposed Section A-A	
			PLANNING ISSUE			dwg no:	PL-05
date:	12.01.17	scale:	1:50@A3	rev no:	-		

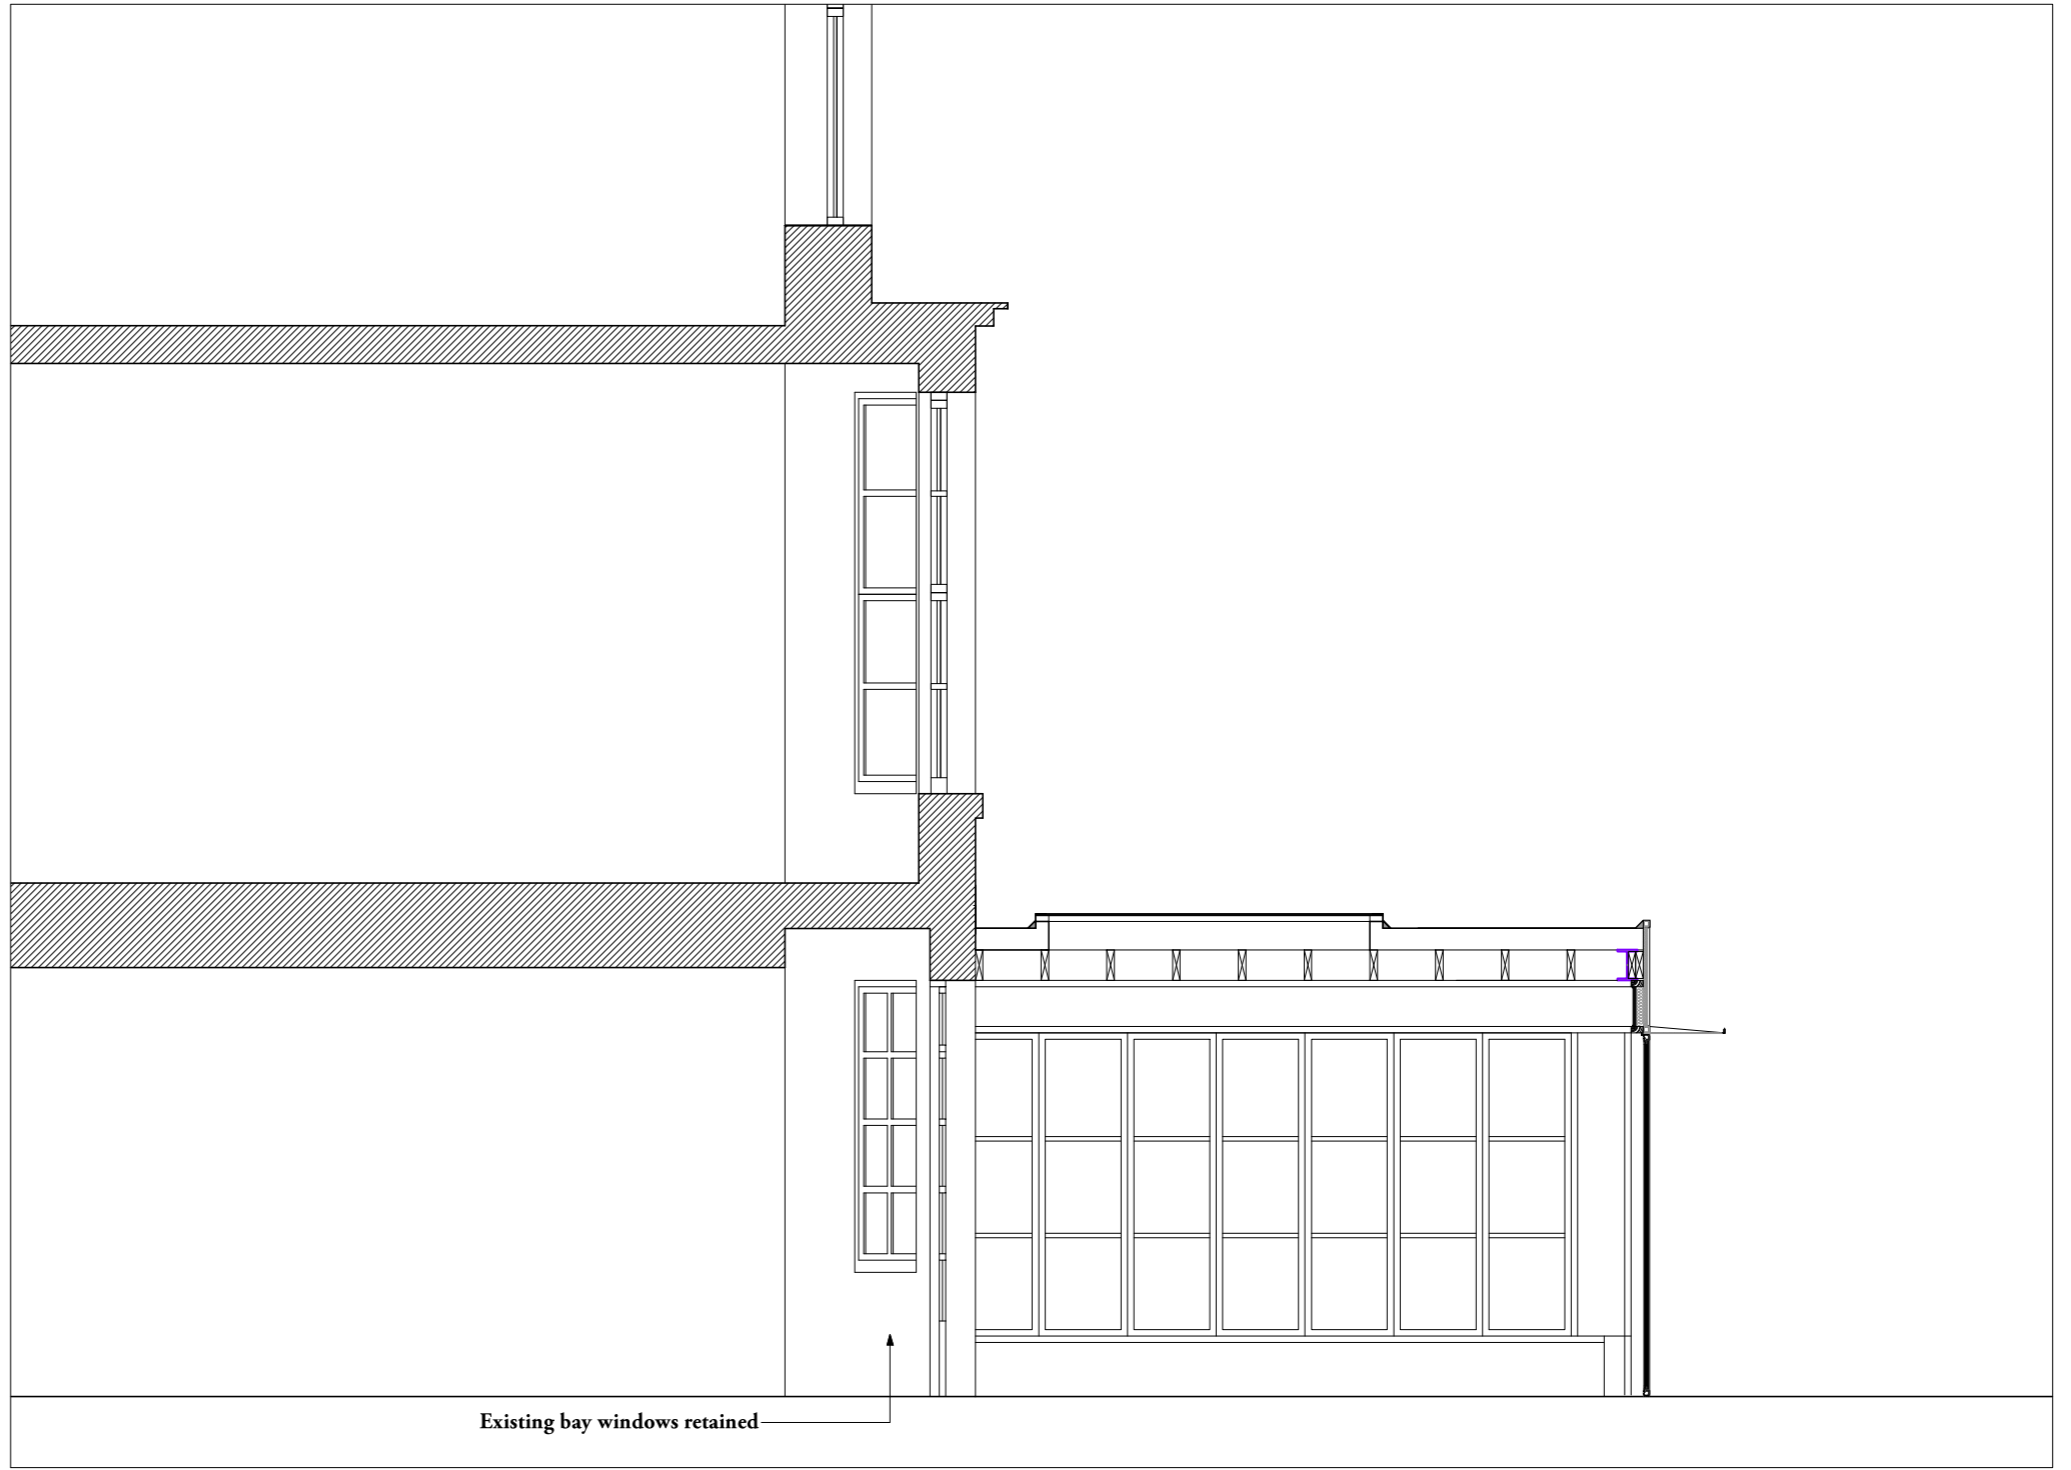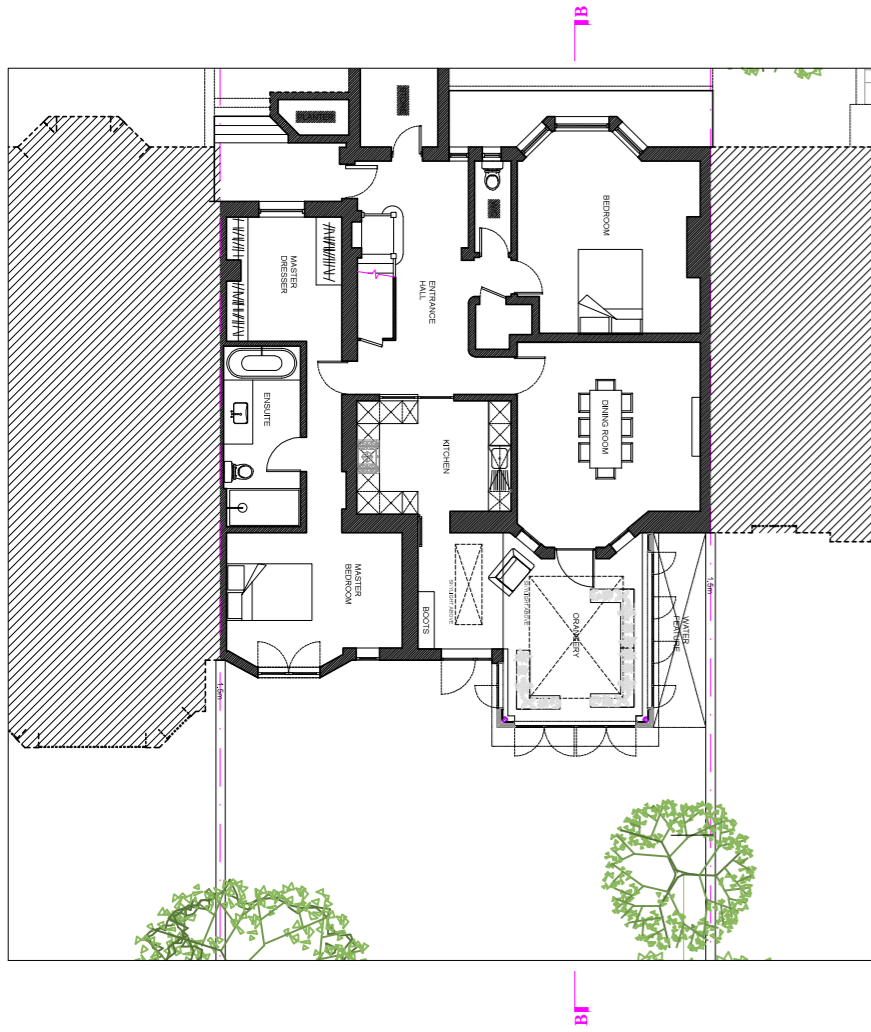

SECTION A-A



The Studio,
46 Grafton Road,
London
NW5 3DA
+44 (0)20 7209 7399
studio@madebyfactotum.com
www.madebyfactotum.com


Copyright Factotum
No implied License exists. This drawing should not be used to calculate areas for the purpose of valuation. All dimensions to be checked on site by the contractor and such dimensions to be their responsibility. Do not scale drawings. All work must comply with relevant British Standards and Building Regulations requirements.
Drawing errors and omissions to be reported to Factotum.

F A C T o t u m
www.madebyfactotum.com
studio@madebyfactotum.com


no:	rev:
PLANNING ISSUE	

project:	KING HENRY'S ROAD		
date:	12.01.17	scale:	1:50@A3

drawing title:	Proposed Section B-B		
dwg no:	PL-06	rev no:	-

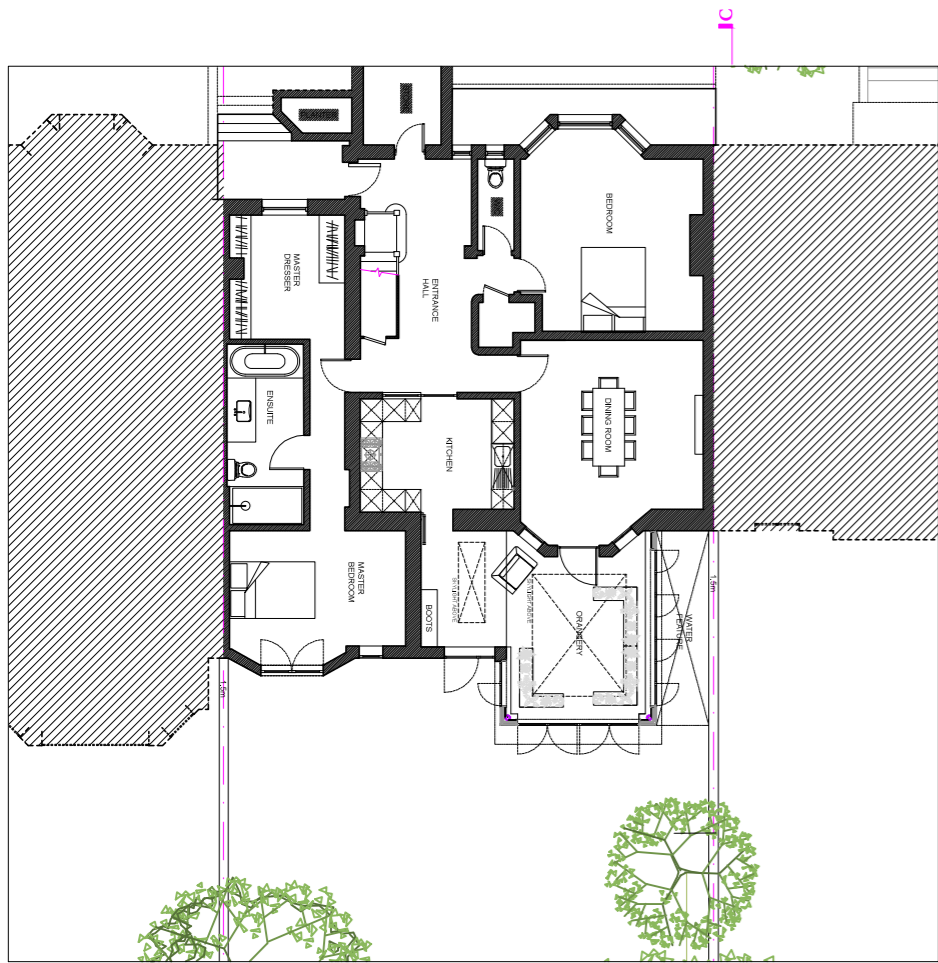

— 137 EXTENSION OUTLINE
 — 135 EXISTING CONSERVATORY

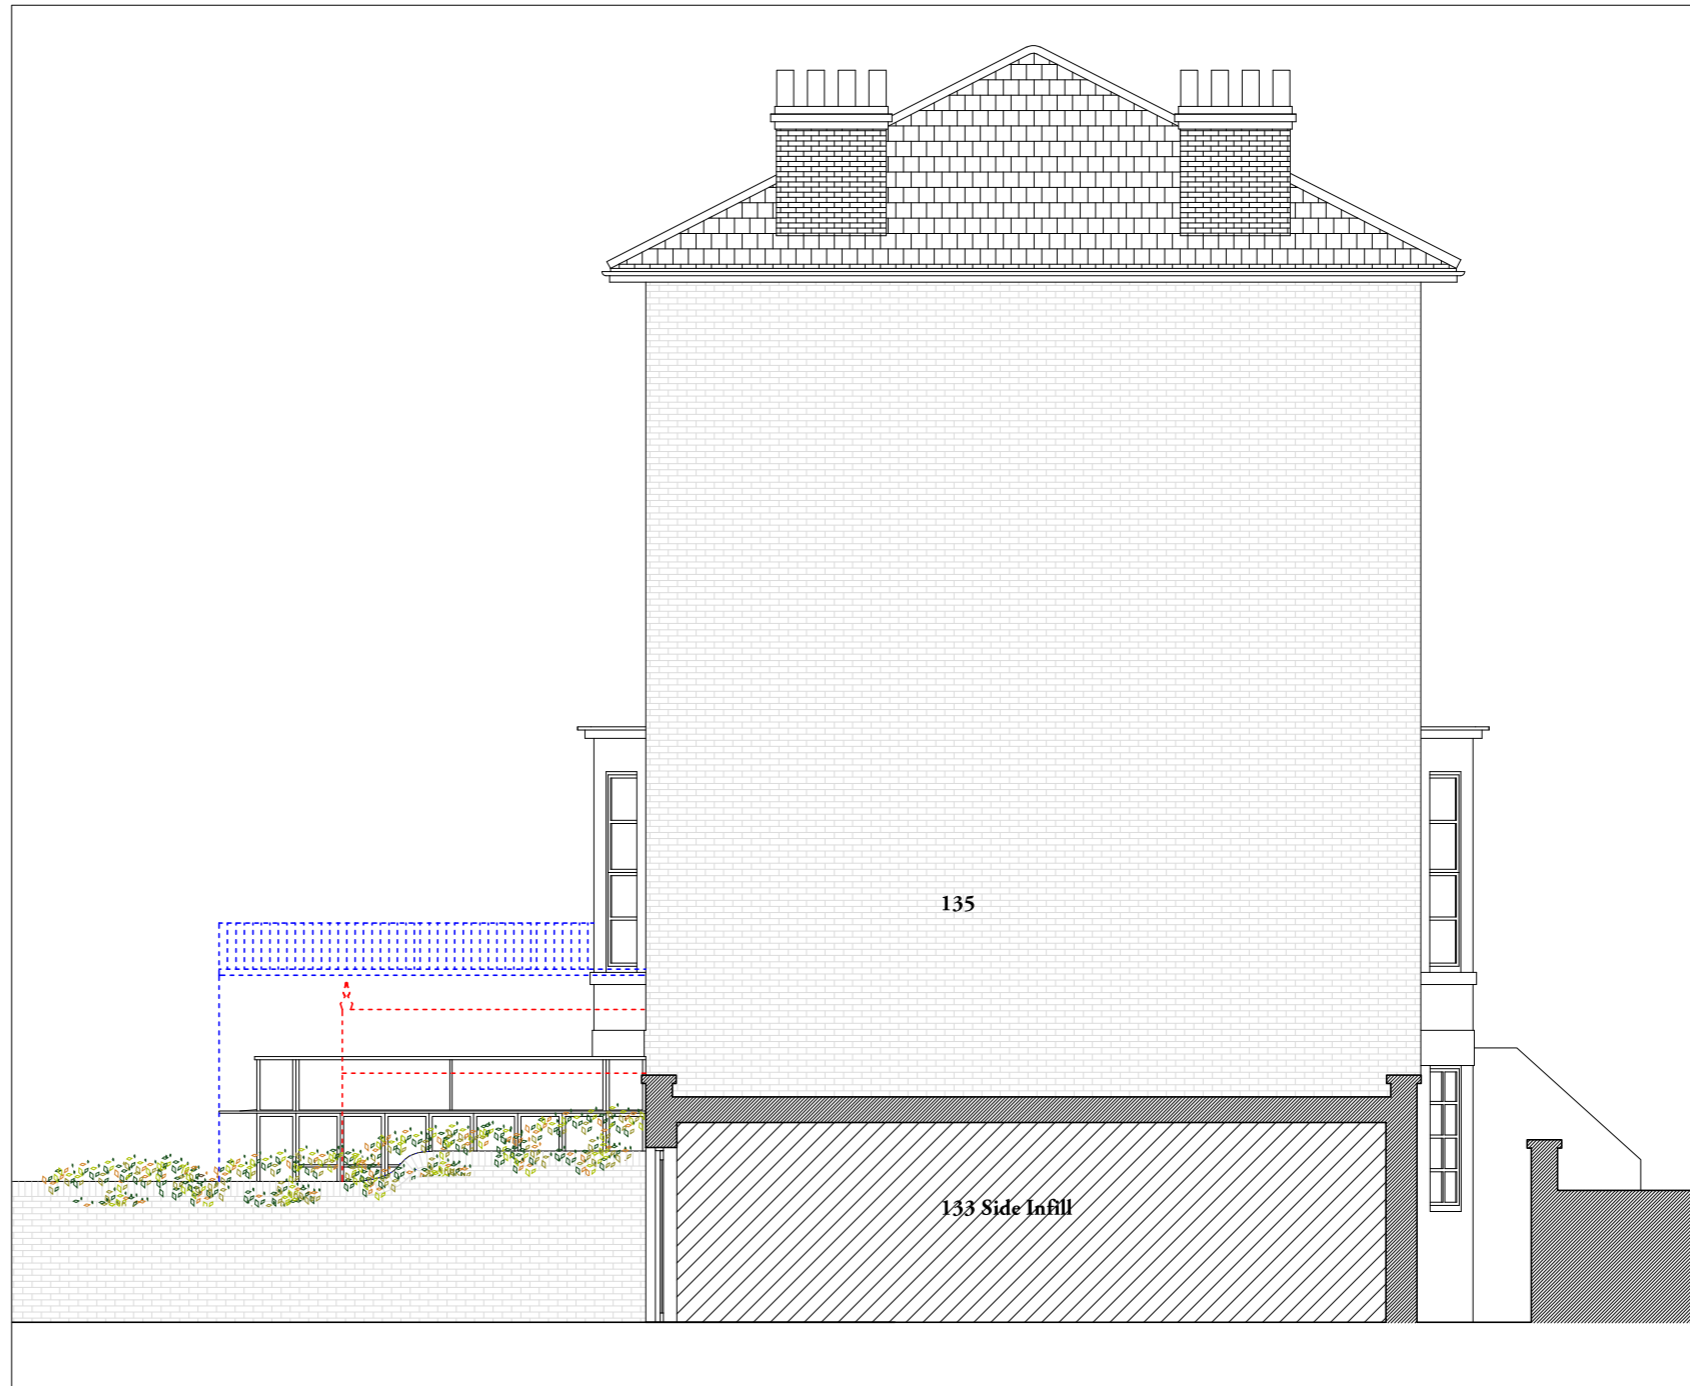

SIDE ELEVATION/ SECTION C-C AS SEEN FROM 133

The Studio,
 46 Grafton Road,
 London
 NW5 3DA
 +44 (0)20 7209 7399
 studio@madebyfactotum.com
 www.madebyfactotum.com

Copyright Factotum
 No implied License exists. This drawing should not be used to calculate areas for the purpose of valuation. All dimensions to be checked on site by the contractor and such dimensions to be their responsibility. Do not scale drawings. All work must comply with relevant British Standards and Building Regulations requirements.
 Drawing errors and omissions to be reported to Factotum.

F A C T o t u m
 www.madebyfactotum.com
 studio@madebyfactotum.com

no:	rev:	project:	KING HENRY'S ROAD		drawing title:	Proposed Side Extension/ Section C-C		
			PLANNING ISSUE					
date:	12.01.17	scale:	1:100@A3	dwg no:	PL-07	rev no:	-	