



02
GA-02
TYPICAL VERTICAL SECTION
1:8

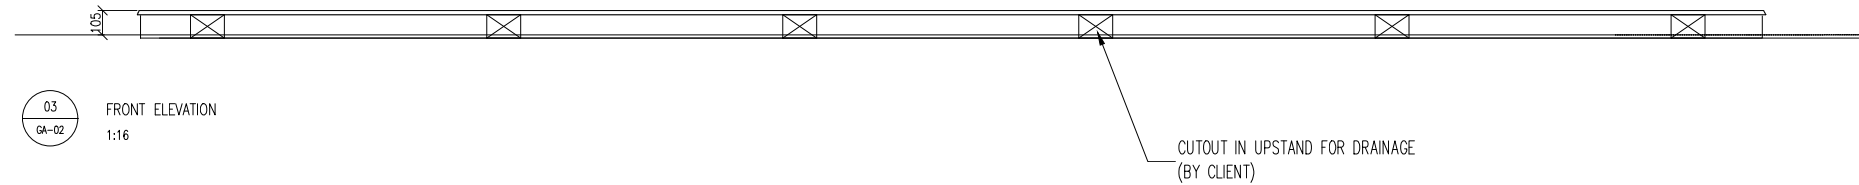

03
GA-02
FRONT ELEVATION
1:16

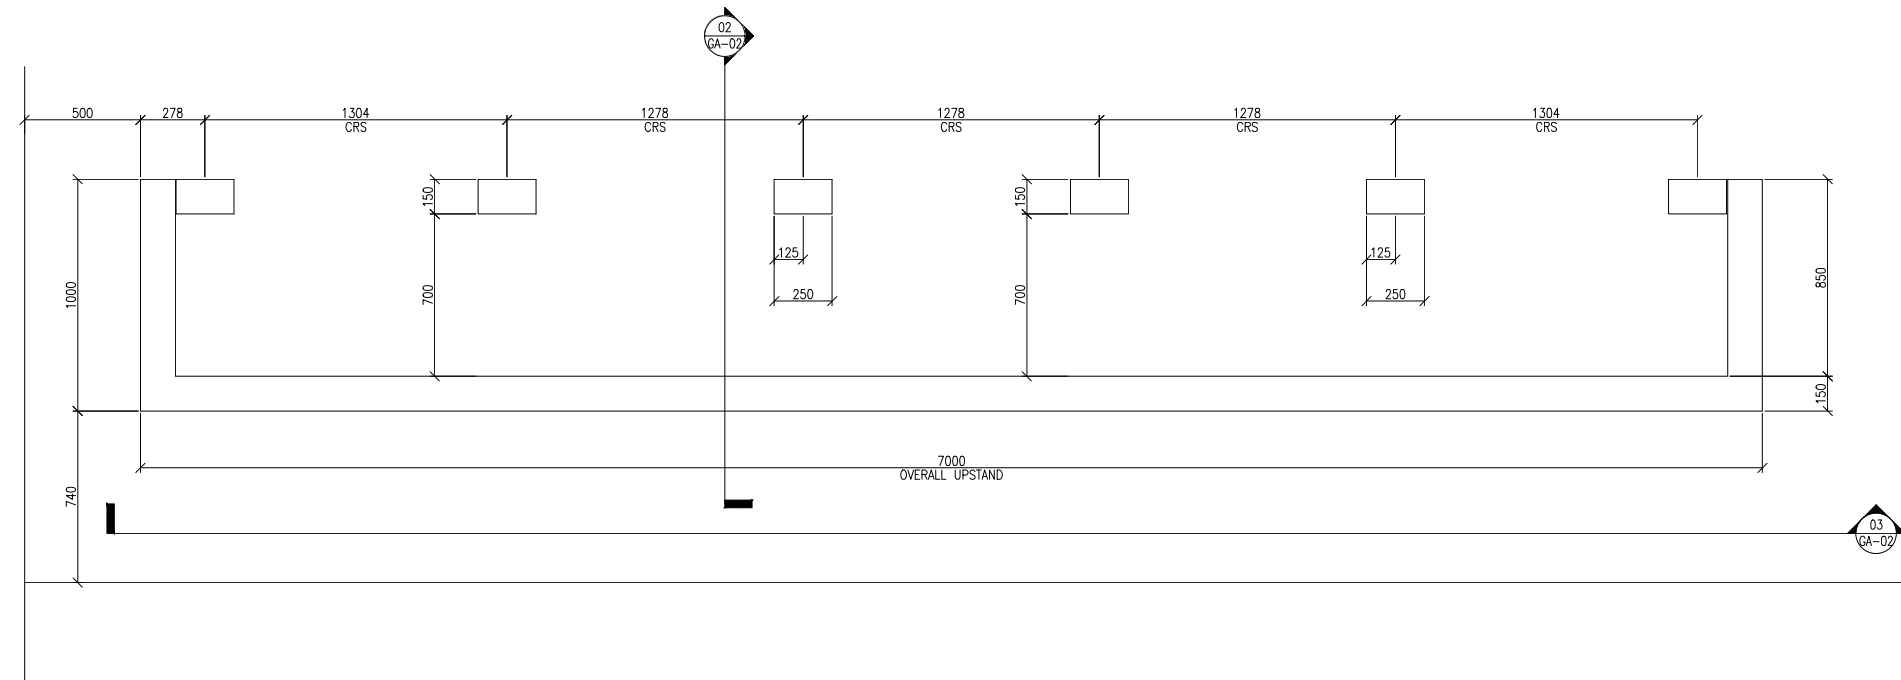

00
GA-02
PARTIAL ROOF PLAN VIEW
1:16

Note :-
This drawing must not be scaled. All dimensions and levels must be checked on site and any discrepancies reported to the designers prior to manufacture.
This drawing is the copyright of Emtec Products Ltd. It can be used only by this client and on this project as shown in the title block below.

DO	PRELIMINARY ISSUE	20.02.17
no.	issued	date

FOR REVIEW

EMTEC
EMTEC PRODUCTS LTD
Unit 1, Turn Pike Way, Cressle Industrial Estate High Wycombe, Buckinghamshire, HP12 3TF
TEL: 020 8848 3031 FAX: 020 8573 3605

Drawing Title
ACOUSTIC ENCLOSURE
BUILDER'S WORK DRAWING
-

Project No7 WARWICK COURT, LONDON			
Client CAPE CONSTRUCTION LTD			
File no.	Date	Works No.	Quality level
QF8324	20.02.17	PF	1
Scale	Drawn By	Design Auth	Approved
1:16/1:8	RAF	E.A	C.H
Drawing number QF8324-GA-02			Rev 00